
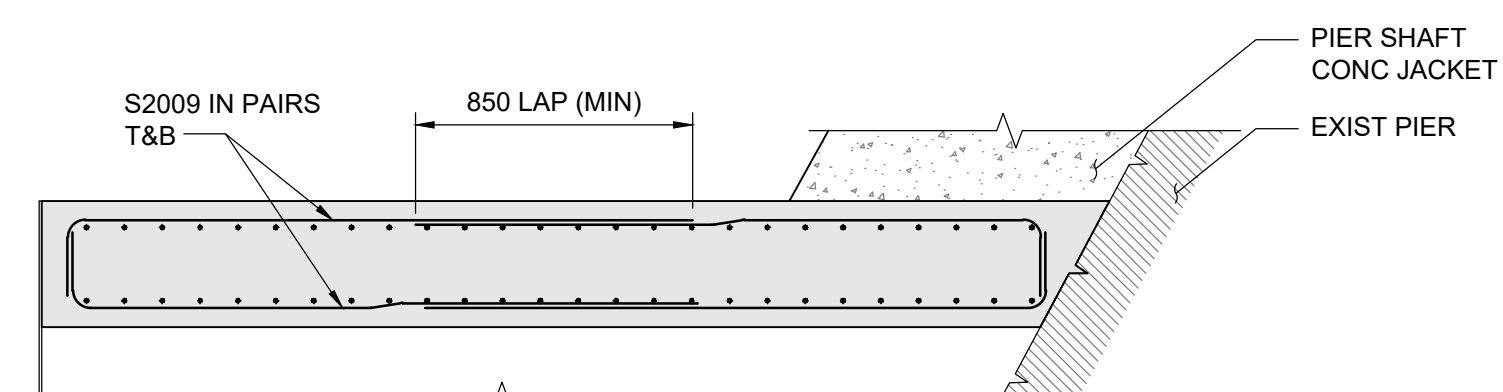
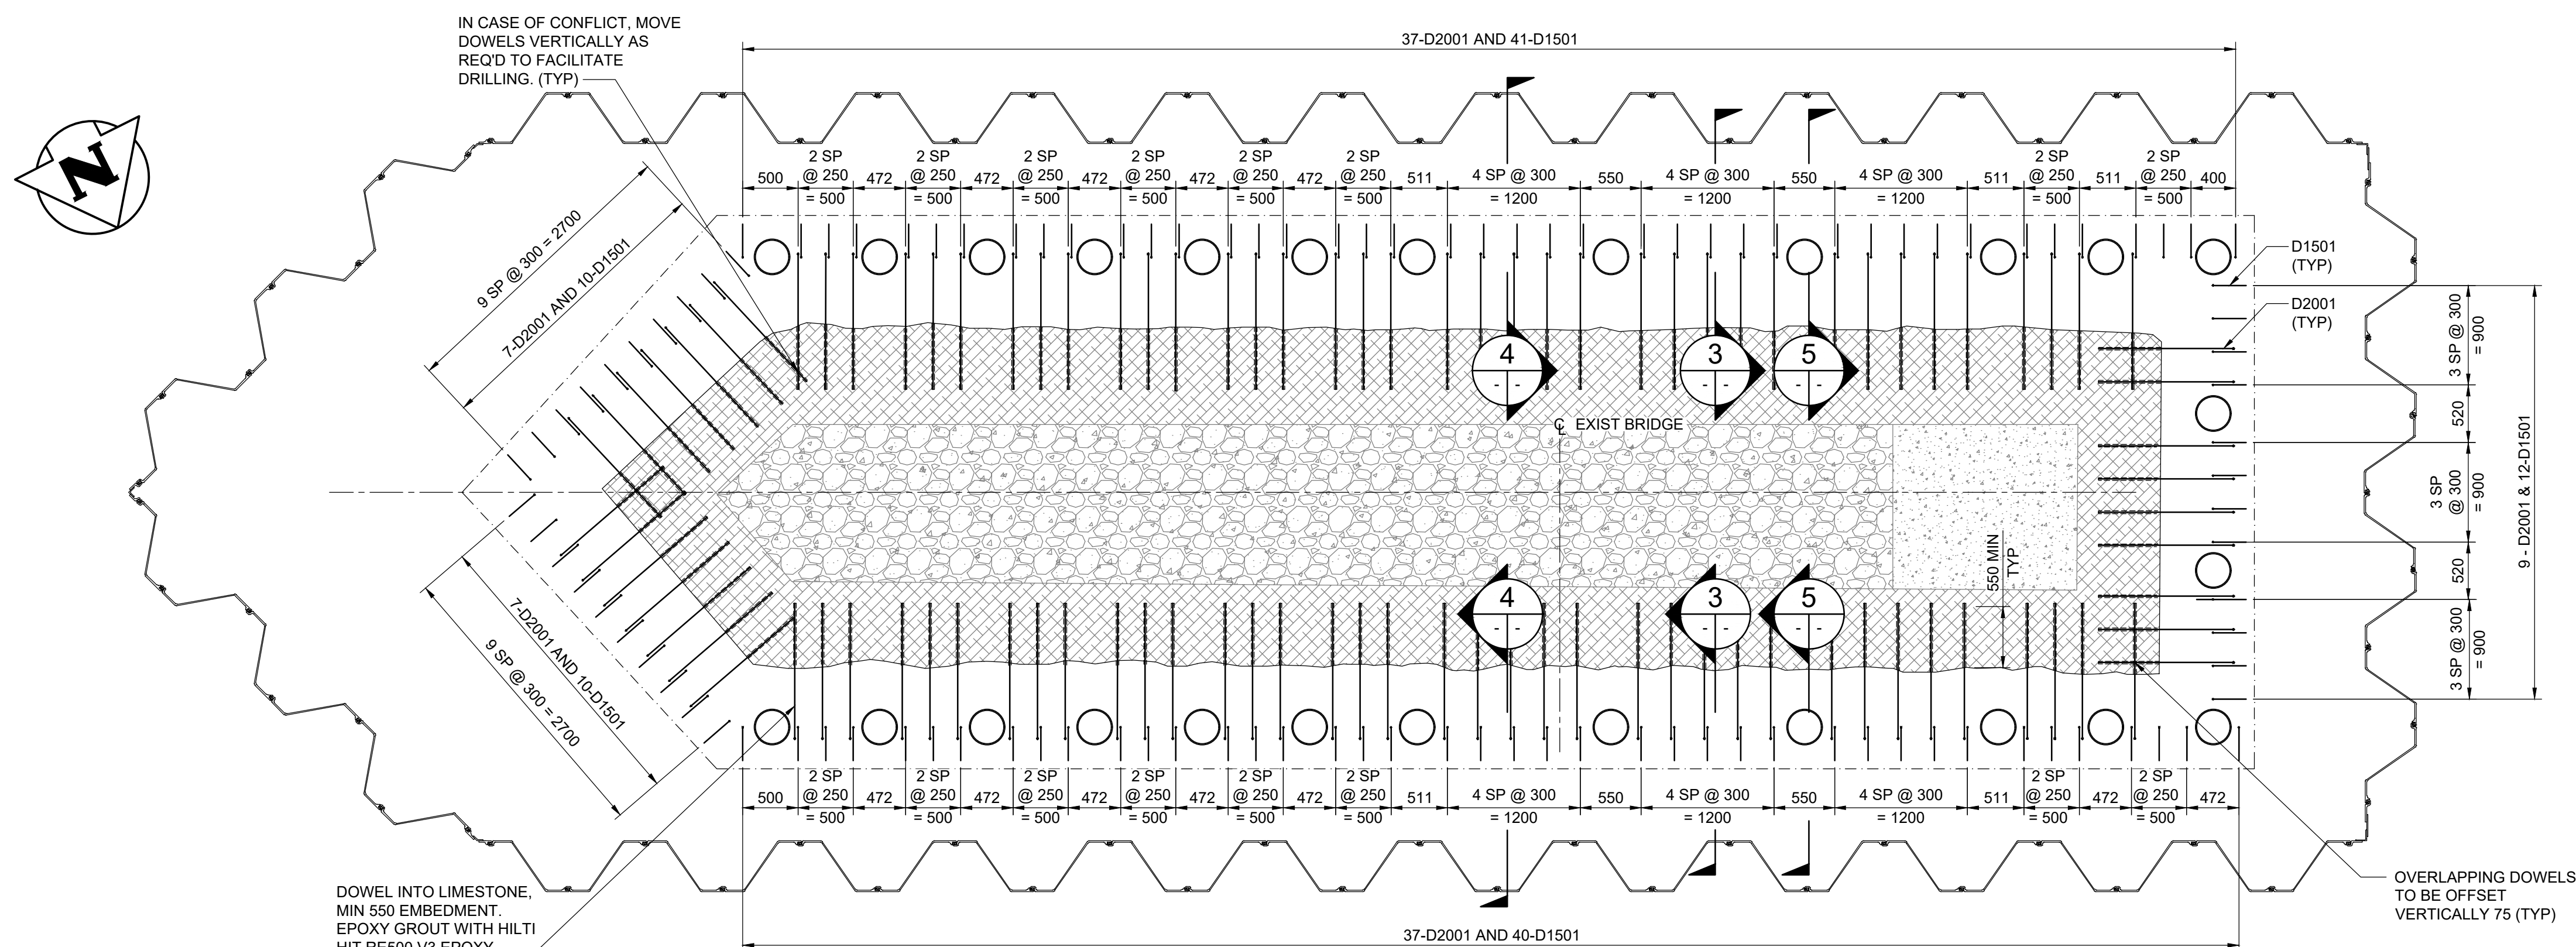
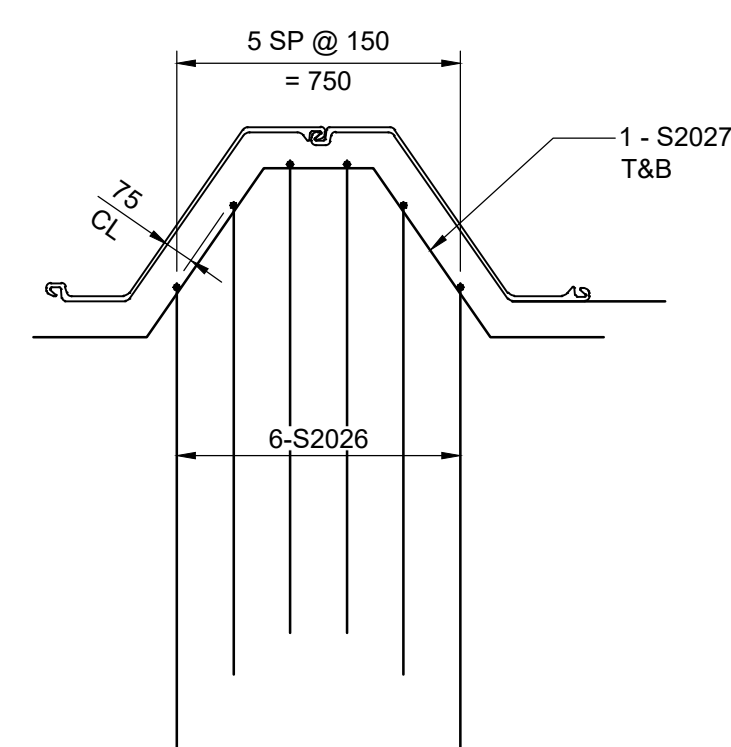
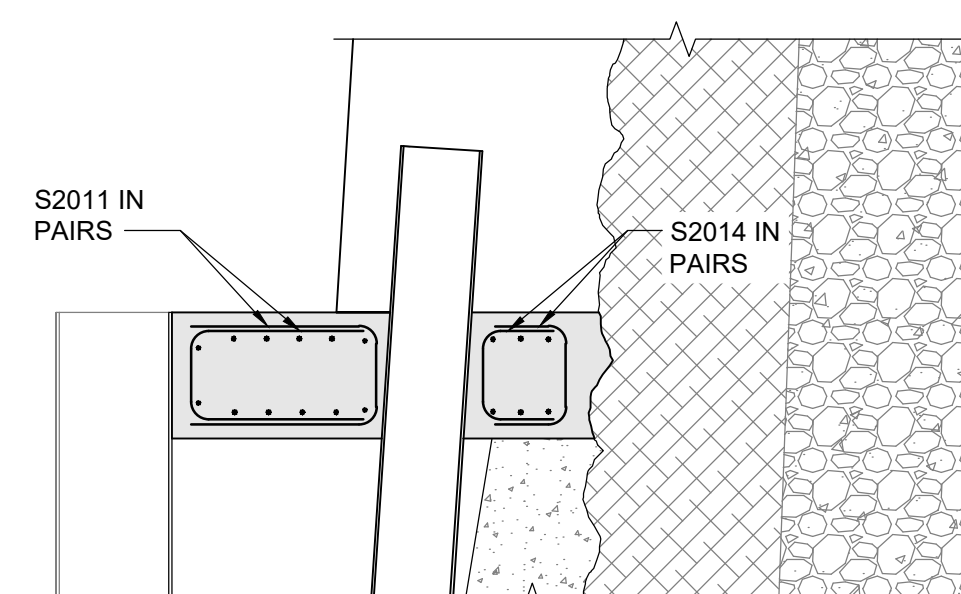
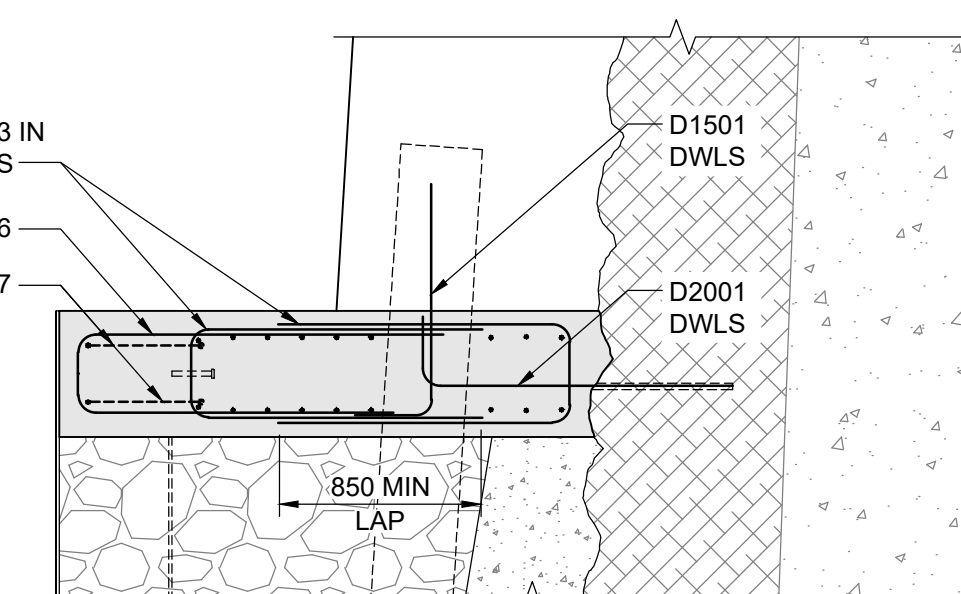
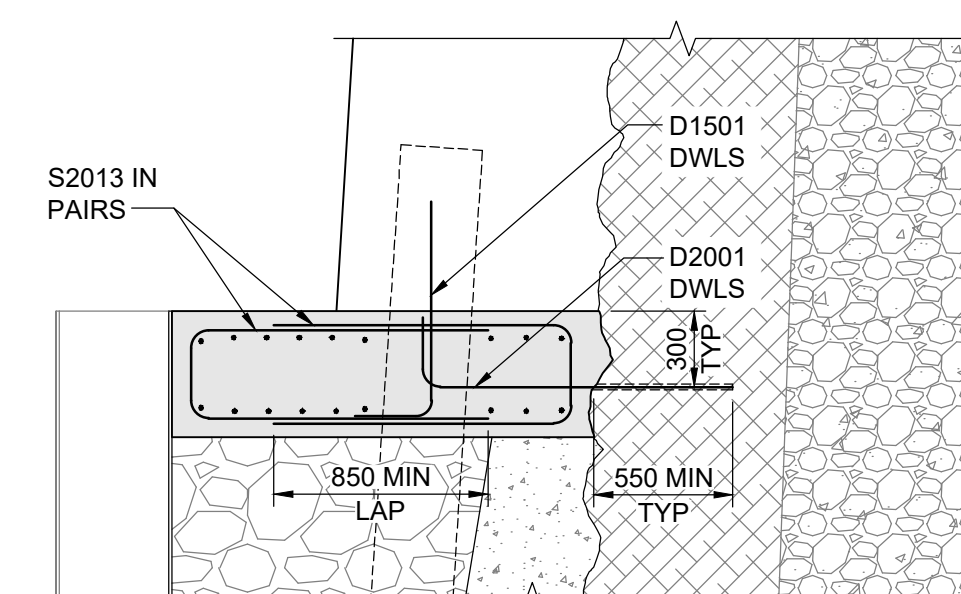


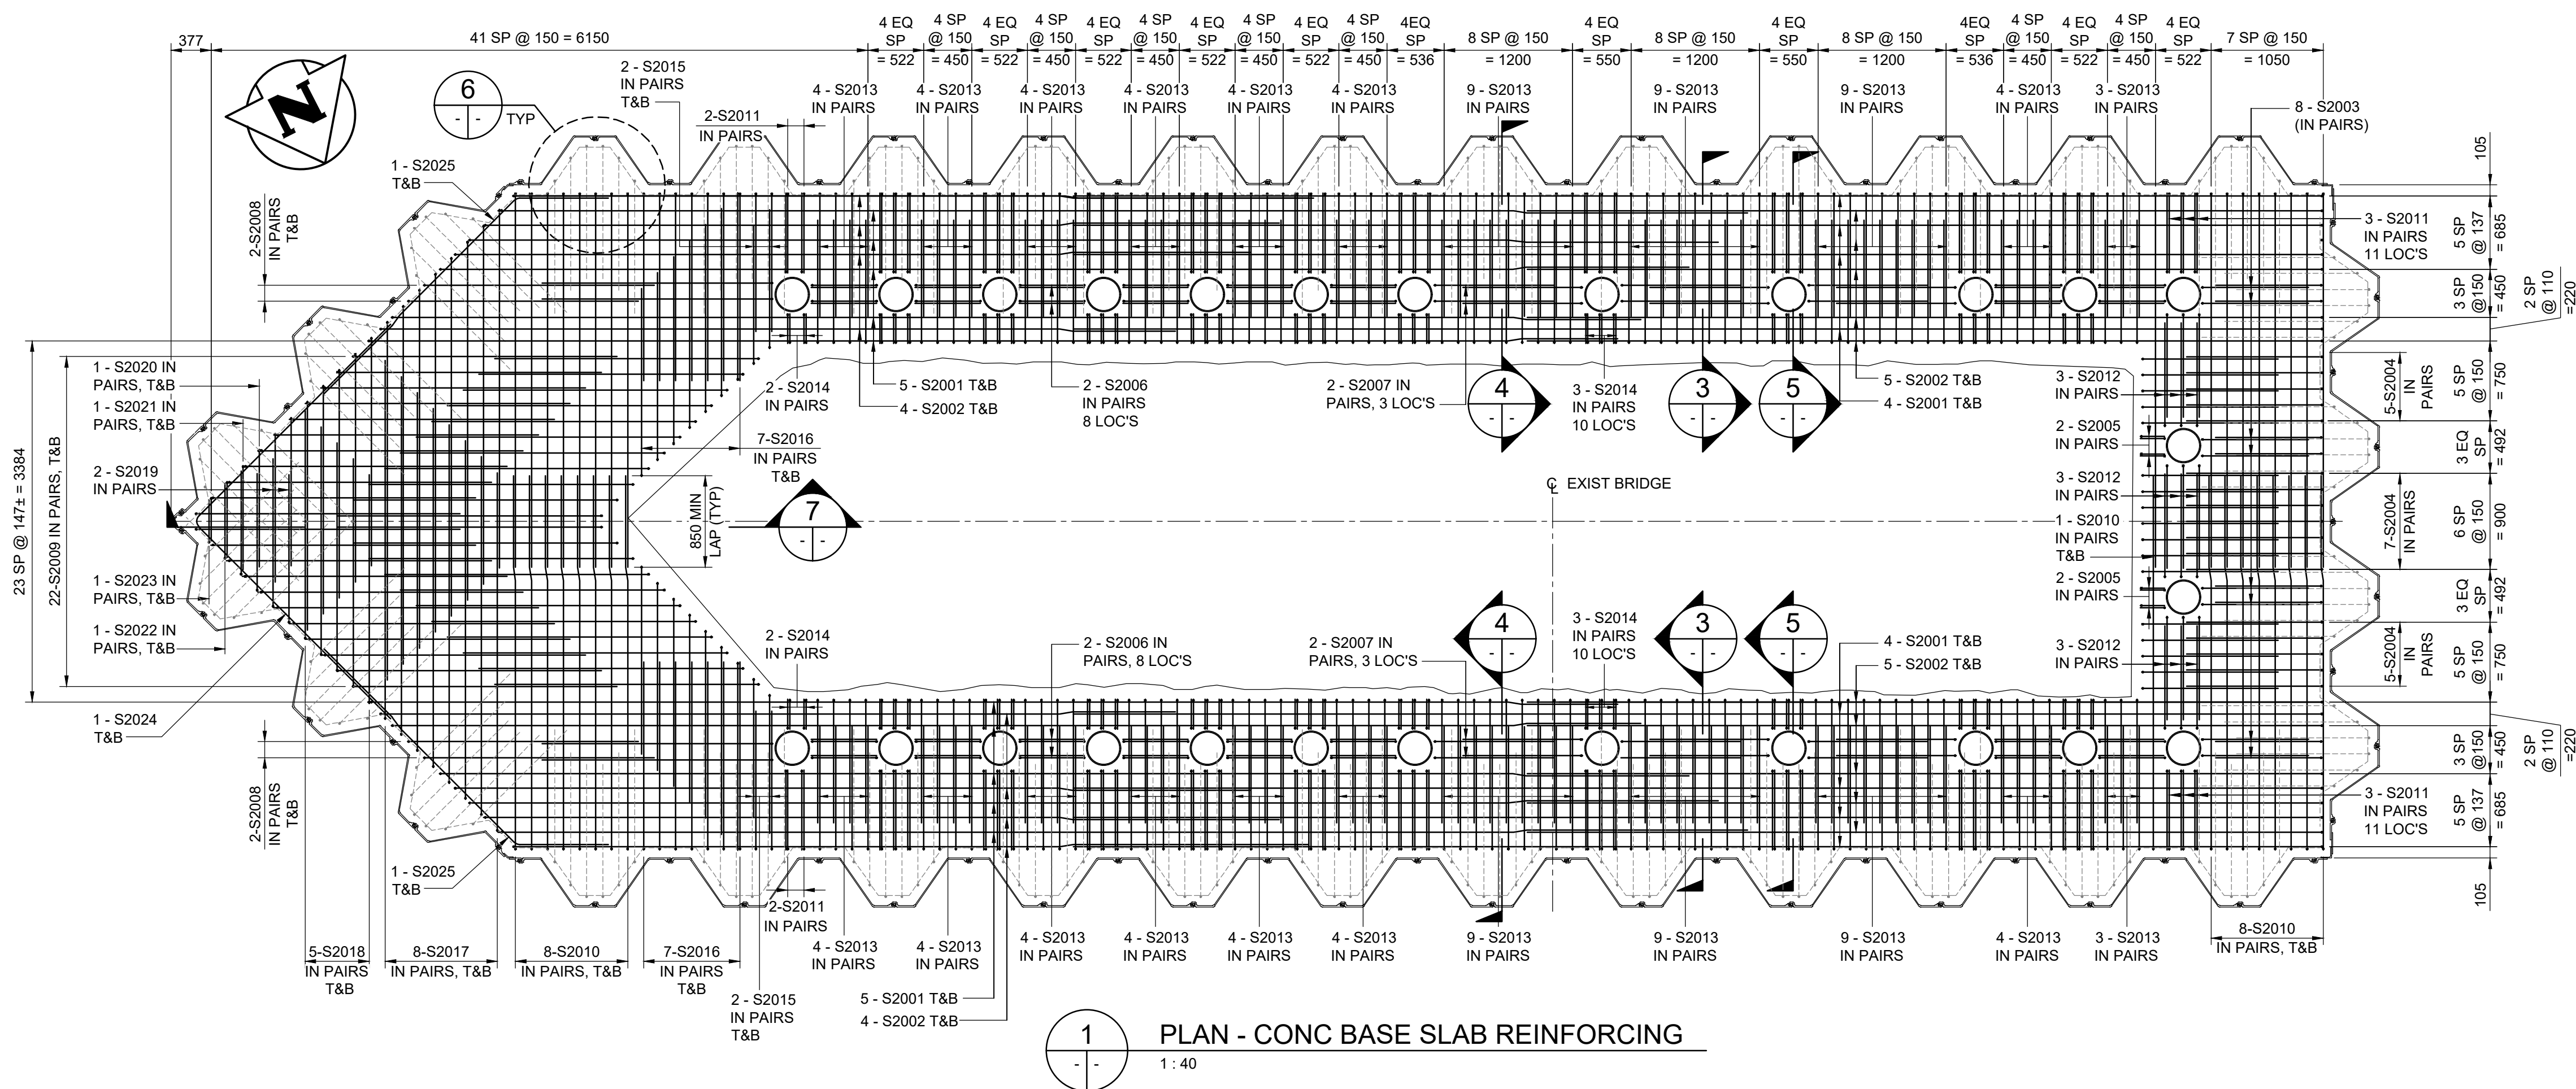

B.M.	ELEV.	DATE	BY
0	ISSUED FOR TENDER	25.11.14	TN
NO.	REVISIONS	DATE	BY
		25.11.14	

TETRA TECH	
DESIGNED BY TN	REVIEWED BY SA
DRAWN BY BM / GI	APPROVED BY MB
SCALE: AS NOTED	ACCEPTED BY DATE
	CAM WARD, P.ENG. 25.11.14

CONSULTANT DRAWING NO.
704-INF.MB103029.01-DWG-S1013

THE CITY OF WINNIPEG PUBLIC WORKS DEPARTMENT	
LOUISE BRIDGE SUBSTRUCTURE REHABILITATION WORKS - PHASE 1	CITY DRAWING NUMBER B107-25-013 SHEET 13 OF 23
PIER SU.2 REINFORCING DETAILS SHEET 1 OF 5	
13	