


- GENERAL NOTES:**
- ALL ITEMS SHOWN BOLD DASHED LINES INDICATE ITEMS TO BE DEMOLISHED. SOLID AND GREY LINES INDICATE EXISTING TO REMAIN.
  - REMOVE AND DISPOSE ALL DEMOLISHED MATERIAL AT APPROVED DISPOSAL SITE.
  - OVERCUTTING IS NOT PERMITTED.
  - CUT OFF ALL ANCHOR BOLTS FLUSH WITH FLOOR SURFACE.
  - CONTRACTOR RESPONSIBLE FOR PROTECTION OF EXISTING WET WELL DURING DEMOLITION AND CONSTRUCTION.
  - PROTECT HATCH THROUGHOUT CONSTRUCTION.
  - COORDINATE WITH CITY TO IDENTIFY ALL SALVAGEABLE MATERIALS PRIOR TO DEMOLITION.
  - AFTER EQUIPMENT IS REMOVED, CLEAN ALL FLOORS AND WALLS TO REMOVE LOOSE MATERIALS. PREPARE SURFACES IN ACCORDANCE WITH SECTION 09 01 90.63. ALL CONCRETE FLOORS TO BE RESINOUS EPOXY COATED PER SECTION 09 67 23.
  - SURFACE PREPARATION (AFTER REMOVAL): CLEAN EXPOSED CONCRETE, MASONRY AND METAL STEEL SURFACES AFTER DEMOLITION, REMOVE LOOSE MATERIAL, RUST AND DEBRIS. PREPARE ALL SURFACES IN ACCORDANCE WITH SECTION 09 01 90.63.

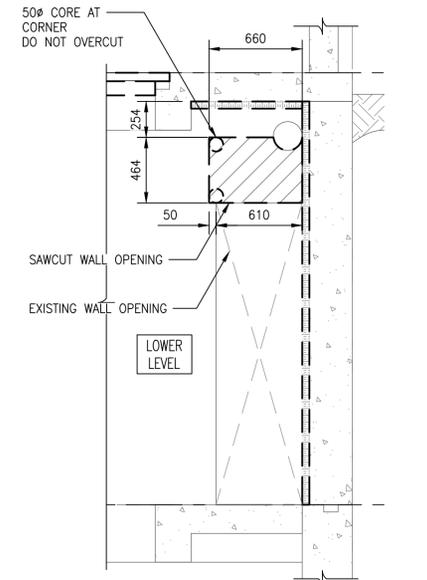

NO.	DRAWING NUMBER	REFERENCE DRAWINGS TITLE
9		
8		
7		
6		
5		
4		
3	1-0193L-B0002-001	ARCHITECTURAL PLANS MAIN FLOOR AND LOWER LEVEL NEW WORK
2	1-0193L-B0004-002	ARCHITECTURAL SECTIONS BUILDING SECTIONS DEMOLITION
1	1-0193L-B0004-001	ARCHITECTURAL SECTIONS BUILDING SECTIONS DEMOLITION

**ENGINEERS  
 GEOSCIENTISTS  
 MANITOBA**  
 Certificate of Authorization  
 MPE, a division of Englobe Corp.  
 No. 4968 Date: FEB 10, 2026

NO.	REVISIONS	DATE	DESIGN	CHECK
01	REISSUED FOR CONSTRUCTION, B.O. 1042-2025	2026-02-10	MJB	MJB
00	ISSUED FOR DEMOLITION, B.O. 1042-2025	2026-01-09	MJB	MJB

<b>MPE</b> a division of Englobe	
DESIGNED BY: M. BAKER	CHECKED BY: M. BAKER
DRAWN BY: J. BALVERDE	APPROVED BY: M. BAKER
SCALE: AS NOTED	RELEASED FOR CONSTRUCTION BY: DATE: 2026-01-09
CONSULTANT NO.: 8400-011-00	

ENGINEER'S SEAL  
**M.J. BAKER**  
 Member  
 43540  
 REGISTERED PROFESSIONAL ENGINEER  
 2026-02-10

<b>THE CITY OF WINNIPEG</b> WATER AND WASTE DEPARTMENT	
TYLEHURST LIFT STATION 2026 UPGRADES ARCHITECTURAL PLANS MAIN FLOOR AND LOWER LEVEL DEMOLITION	
CITY DRAWING NUMBER <b>1-0193L-B0002</b>	SHEET REV. SIZE 001 01 A1