


- GENERAL NOTES:**
- ALL ITEMS SHOWN BOLD DASHED LINES INDICATE ITEMS TO BE DEMOLISHED. SOLID AND GREY LINES INDICATE EXISTING TO REMAIN.
  - REMOVE AND DISPOSE ALL DEMOLISHED MATERIAL AT APPROVED DISPOSAL SITE.
  - OVERCUTTING IS NOT PERMITTED.
  - CUT OFF ALL ANCHOR BOLTS FLUSH WITH FLOOR SURFACE.
  - CONTRACTOR RESPONSIBLE FOR PROTECTION OF EXISTING ACCESS MANHOLE AND WET WELL STRUCTURE DURING DEMOLITION AND CONSTRUCTION. PROTECT PATCH THROUGHOUT CONSTRUCTION.
  - COORDINATE WITH CITY TO IDENTIFY ALL SALVAGEABLE MATERIALS PRIOR TO DEMOLITION.
  - AFTER EQUIPMENT IS REMOVED, CLEAN ALL FLOORS AND WALLS TO REMOVE LOOSE MATERIALS. PREPARE SURFACES IN ACCORDANCE WITH SECTION 09 01 90.63. ALL CONCRETE FLOORS TO BE RESINOUS EPOXY COATED PER SECTION 09 67 23.
  - SURFACE PREPARATION (AFTER REMOVAL): CLEAN EXPOSED CONCRETE, MASONRY AND METAL STEEL SURFACES AFTER DEMOLITION, REMOVE LOOSE MATERIAL, RUST AND DEBRIS. PREPARE ALL SURFACES IN ACCORDANCE WITH SECTION 09 01 90.63.

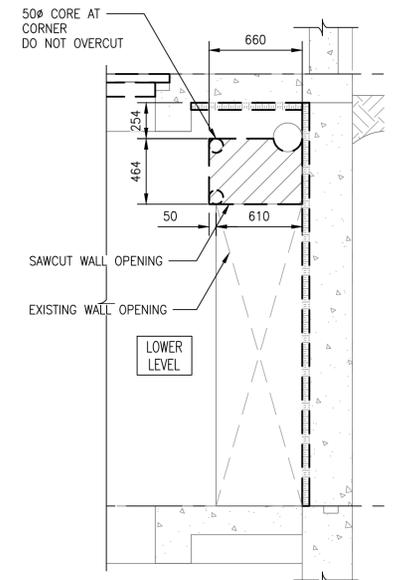

9		
8		
7		
6		
5		
4		
3	1-0193L-B0002-001	ARCHITECTURAL PLANS MAIN FLOOR AND LOWER LEVEL NEW WORK
2	1-0193L-B0004-002	ARCHITECTURAL SECTIONS BUILDING SECTIONS DEMOLITION
1	1-0193L-B0004-001	ARCHITECTURAL SECTIONS BUILDING SECTIONS DEMOLITION
NO.	DRAWING NUMBER	REFERENCE DRAWINGS TITLE

**ENGINEERS GEOSCIENTISTS MANITOBA**  
 Certificate of Authorization  
 MPE, a division of Englobe Corp.  
 No. 4968 Date: MAR 09, 2026

NO.	REVISIONS	DATE	DESIGN	CHECK
02	RE-ISSUED FOR DEMOLITION, B.O. 1042-2025	2026-03-09	MJB	MJB
01	RE-ISSUED FOR DEMOLITION, B.O. 1042-2025	2026-02-10	MJB	MJB
00	ISSUED FOR DEMOLITION, B.O. 1042-2025	2026-01-09	MJB	MJB

**MPE**  
a division of Englobe

DESIGNED BY: M. BAKER  
 CHECKED BY: M. BAKER  
 DRAWN BY: J. BALVERDE  
 APPROVED BY: M. BAKER

SCALE: AS NOTED  
 DATE: 2026-01-09  
 CONSULTANT NO.: 8400-011-00

ENGINEER'S SEAL  
**M.J. BAKER**  
 Member 43540  
 REGISTERED PROFESSIONAL ENGINEER  
 2026-03-09

THE CITY OF WINNIPEG  
 WATER AND WASTE DEPARTMENT

TYLEHURST LIFT STATION  
 2026 UPGRADES  
 ARCHITECTURAL PLANS  
 MAIN FLOOR AND LOWER LEVEL  
 DEMOLITION

CITY DRAWING NUMBER: 1-0193L-B0002  
 SHEET: 001  
 REV: 02  
 SIZE: A1