


- GENERAL NOTES:**
- ALL ITEMS SHOWN BOLD DASHED LINES INDICATE TO BE DEMOLISHED. SOLID AND GREY LINES INDICATE EXISTING TO REMAIN.
 - REMOVE AND DISPOSE ALL DEMOLISHED MATERIAL AT APPROVED DISPOSAL SITE.
 - OVERCUTTING IS NOT PERMITTED.
 - CUT OFF ALL ANCHOR BOLTS FLUSH WITH FLOOR SURFACE.
 - CONTRACTOR RESPONSIBLE FOR PROTECTION OF EXISTING ACCESS MANHOLE AND WET WELL STRUCTURE DURING DEMOLITION AND CONSTRUCTION.
 - COORDINATE WITH CITY TO IDENTIFY ALL SALVAGEABLE MATERIALS PRIOR TO DEMOLITION.
 - AFTER EQUIPMENT IS REMOVED, CLEAN ALL FLOORS AND WALLS TO REMOVE LOOSE MATERIALS. PREPARE SURFACES IN ACCORDANCE WITH SECTION 09 01 90.63. ALL CONCRETE FLOORS TO BE RESINOUS EPOXY COATED PER SECTION 09 67 23.
 - FOR EXISTING STAIRS, LADDERS AND RAILS TO BE REFURBISHED, REMOVE LOOSE COATINGS AND CORROSION, PREPARE SURFACES AND REPAINT SAFETY YELLOW PER SECTION 09 01 90.63. FOR NEW STAIRS, LADDERS AND RAILS, PREPARE AND PAINT SAFETY YELLOW.

SECTION 3
 REF. 1,2 SCALE: 1:30

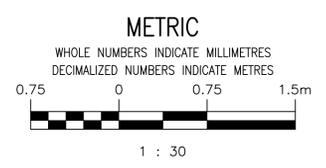


NO.	DRAWING NUMBER	REFERENCE DRAWINGS TITLE
2	1-0193L-B0002-002	ARCHITECTURAL PLANS MOTOR ROOM, COMMUNOTOR CHAMBER AND PUMP ROOM DEMOLITION
1	1-0193L-B0002-001	ARCHITECTURAL PLANS MAIN FLOOR AND LOWER LEVEL DEMOLITION

ENGINEERS GEOSCIENTISTS MANITOBA
 Certificate of Authorization
 MPE, a division of Englobe Corp.
 No. 4968 Date: MAR 09, 2026

NO.	REVISIONS	DATE	DESIGN	CHECK
01	RE-ISSUED FOR DEMOLITION, B.O. 1042-2025	2026-03-09	MJB	MJB
00	ISSUED FOR DEMOLITION, B.O. 1042-2025	2026-01-09	MJB	MJB

MPE a division of Englobe	
DESIGNED BY: M. BAKER	CHECKED BY: M. BAKER
DRAWN BY: J. BALVERDE	APPROVED BY: M. BAKER
SCALE: AS NOTED	RELEASED FOR CONSTRUCTION BY: DATE: 2026-01-09
CONSULTANT NO.: 8400-011-00	

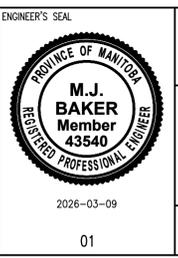

THE CITY OF WINNIPEG
 WATER AND WASTE DEPARTMENT

TYLEHURST LIFT STATION
 2026 UPGRADES
 ARCHITECTURAL SECTIONS
 BUILDING SECTIONS
 DEMOLITION

CITY DRAWING NUMBER 1-0193L-B0004	SHEET 002	REV. 01	SIZE A1
---	---------------------	-------------------	-------------------