

- CONSTRUCTION NOTES**
- LIMIT OF REHABILITATION
 - REMOVE EXISTING PAVEMENT AND CONSTRUCT NEW 150mm REINFORCED CONCRETE PAVEMENT
 - CONSTRUCT NEW 40mm (TYP.) ASPHALT OVERLAY (TYPE MS1)
 - REMOVE EXISTING SIDEWALK AND CONSTRUCT NEW 100mm CONCRETE SIDEWALK (SD-228A)
 - INSTALL NEW DETECTABLE WARNING SURFACE TILE (SD-229E)
 - INSTALL NEW BARRIER CURB & GUTTER FRAME AND COVER (E24)
 - CONSTRUCT CURB RAMP (SD-229C, SD-229D)
 - REMOVE EXISTING CURB AND CONSTRUCT NEW BARRIER CURB (SD-206A) WITH 125mm CURB HEIGHT REVEAL (TYP.)
 - REMOVE EXISTING CURB AND CONSTRUCT NEW MODIFIED BARRIER CURB (SD-203B) WITH 125mm CURB HEIGHT REVEAL (TYP.)

- GENERAL NOTES**
- PAVEMENT DIMENSIONS ARE TO BACK OF CURB
 - ALL CURB RADII UNDER 15.0m SHALL BE MODIFIED (SD-203B)
 - CURB REPLACEMENT AS DIRECTED BY CONTRACT ADMINISTRATOR
 - CONTRACTOR TO CONFIRM THE LOCATION OF ALL UTILITIES/SERVICES IN THE FIELD PRIOR TO CONSTRUCTION
 - ADJUST ALL EXISTING WATER VALVES AND CURB STOPS TO GRADE
 - PAVEMENT REPAIRS SHOWN ARE A REPRESENTATIVE SAMPLE OF THE TENDER QUANTITIES
 - ASPHALT TIE-INS ON APPROACHES TO BE DETERMINED IN FIELD BY THE CONTRACT ADMINISTRATOR

ISSUED FOR TENDER
NOT TO BE USED FOR
CONSTRUCTION


METRIC
WHOLE NUMBERS INDICATE MILLIMETERS
DECIMALIZED NUMBERS INDICATE METERS
TENDER NO. 11-2025

EXISTING	LEGEND - PLAN	PROPOSED	EXISTING	LEGEND - PLAN	PROPOSED	EXISTING	LEGEND - PROFILE	PROPOSED
	HYDRANT			LDS/WWS			CONCRETE	
	VALVE			WATERMAIN			CONCRETE SIDEWALK	
	CURB STOP			GAS			ASPHALT	
	MANHOLE			TRAFFIC SIGNALS			PAVEMENT REPAIR FABRIC	
	CATCH BASIN			HYDRO/STREET LIGHT			UTILITY BOX	
	CATCH PIT/CURB INLET			MTS/SHAW			UTILITY MAN HOLE	
	HYDRO POLE			CURB RENEWAL			STEEL FENCE	
	LIGHT STANDARD			PROPERTY LINE			WEST GUTTER	
	TRAFFIC SIGNAL POLE			RAMP CURB			CENTER LINE	
	SURVEY BAR			ELEVATIONS			EAST GUTTER	
	GEODETIC BENCH MARK			TREE			EAST GUTTER	

LOCATION APPROVED		DATE	
BY	DATE	BY	DATE

NOTE:
LOCATION OF UNDERGROUND STRUCTURES AS SHOWN ARE BASED ON THE BEST INFORMATION AVAILABLE. BUT NO GUARANTEE IS GIVEN THAT ALL EXISTING UTILITIES ARE SHOWN OR THAT THE GIVEN LOCATIONS ARE EXACT. CONFIRMATION OF EXISTENCE AND EXACT LOCATION OF ALL SERVICES MUST BE OBTAINED FROM THE INDIVIDUAL UTILITIES BEFORE PROCEEDING WITH CONSTRUCTION.

ENGINEERING DIVISION TECHNOLOGY SERVICES BRANCH 106 - 1155 PACIFIC AVE			
DESIGNED BY	C.W.	CHECKED BY	G.K., R.W.
DRAWN BY	C.W.	APPROVED BY	J.T.S.
HOR. SCALE:	1 : 250	DATE	2025/02/19
VERTICAL:	1 : 10		

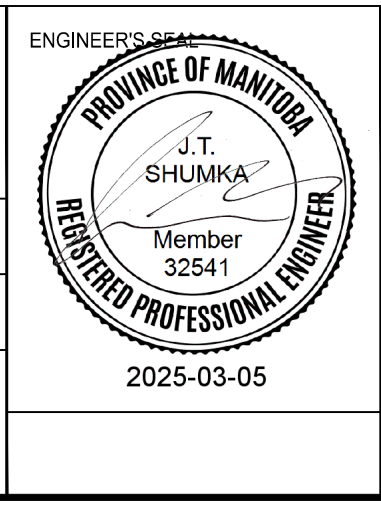

THE CITY OF WINNIPEG
PUBLIC WORKS DEPARTMENT

HERSHEY STREET
FROM KIMBERLY AVE TO END
CONCRETE PAVEMENT REHABILITATION AND ASSOCIATED WORKS
FROM STA. 2+10 TO STA. 2+50

CITY DRAWING NUMBER
SE-25-413

SHEET 14 OF 23

2