


PLAN VIEW

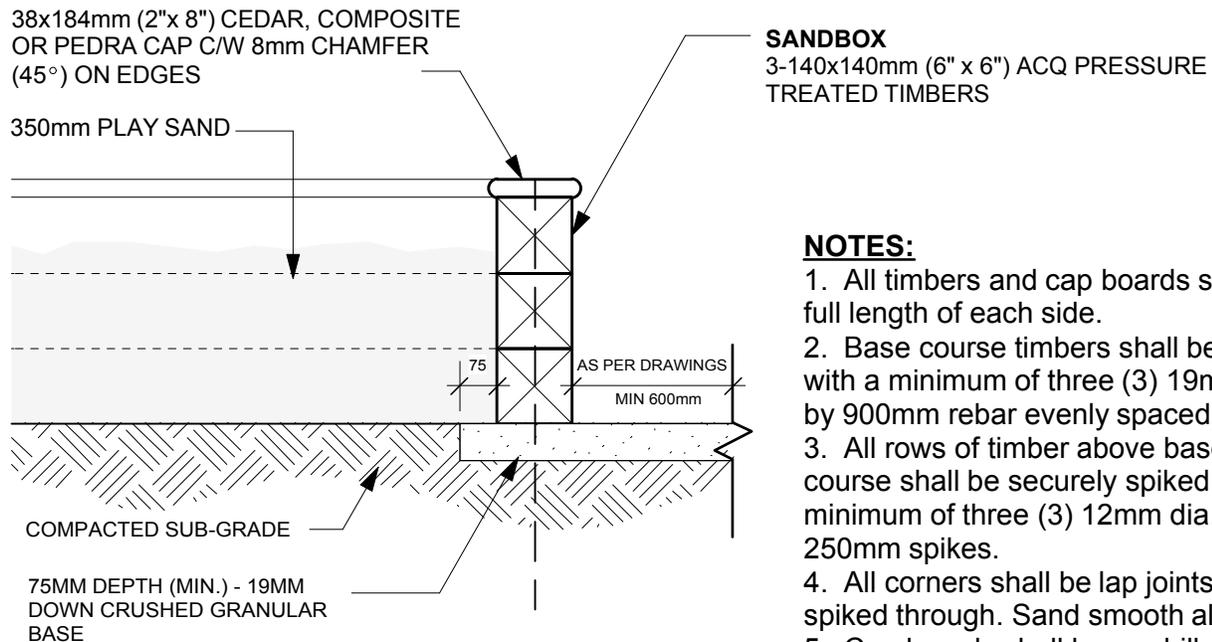

CROSS SECTION

NOTES:

1. All timbers and cap boards shall be full length of each side.
2. Base course timbers shall be pinned with a minimum of three (3) 19mm dia. by 900mm rebar evenly spaced.
3. All rows of timber above base course shall be securely spiked with a minimum of three (3) 12mm dia. by 250mm spikes.
4. All corners shall be lap joints and spiked through. Sand smooth all cuts.
5. Cap boards shall be predrilled and screwed with two screws at each end of the cap and on both sides at 600mm O.C. Screws shall be sized to suit.

DIMENSIONS SHOWN ARE IN MILLIMETRES UNLESS OTHERWISE SPECIFIED

REVISION: 2
 DATE: January 3, 2013
 SCALE: NTS
 DRAWN BY: SP

The City of Winnipeg
 Planning, Property and Development Department
 Planning and Land Use Division
 Unit 15 - 30 Fort Street, Winnipeg, MB, R3C 4X5

