
Drawing Title:

Drain Basin

Drawing No:

SCD-668

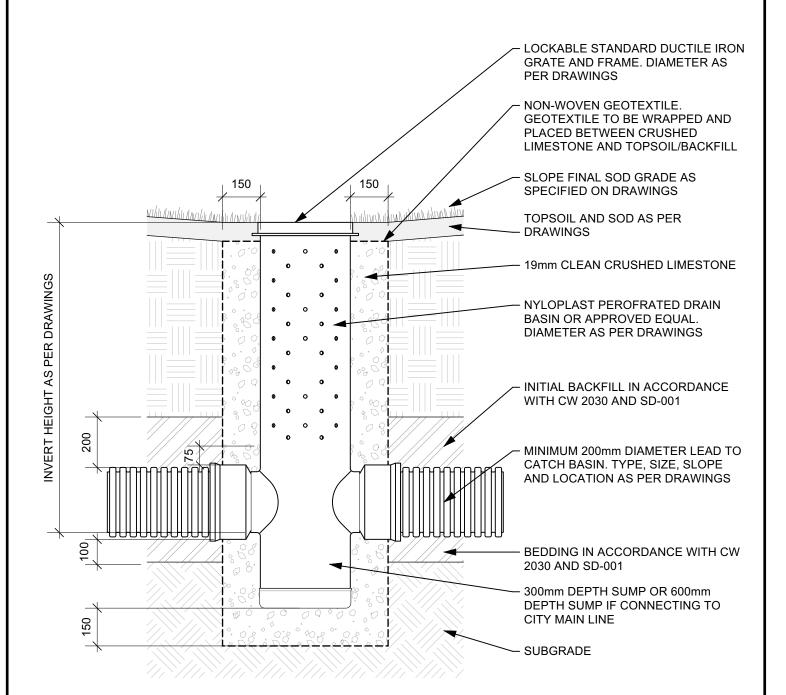

DIMENSIONS SHOWN ARE IN MILLIMETRES UNLESS OTHERWISE SPECIFIED

REVISION: R2

DATE: June 2024 SCALE: N.T.S. DRAWN BY: TB The City of Winnipeg Planning, Property and Development Department Planning and Land Use Division Unit 15 - 30 Fort Street, Winnipeg, MB, R3C 4X5

