


CORBETT DRIVE (W LEG)

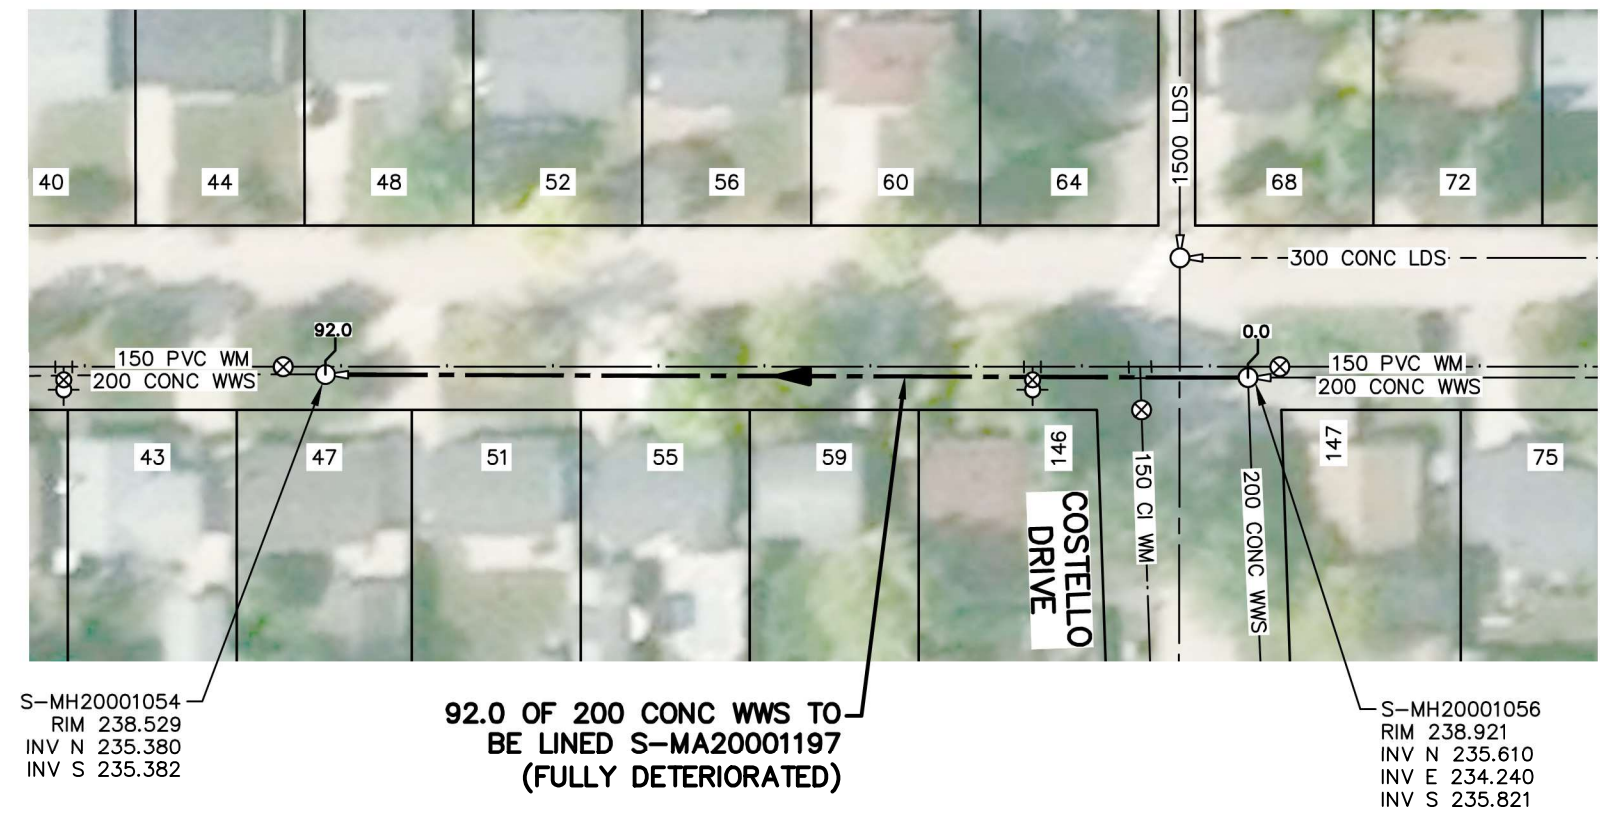

SEWER JUNCTION INFORMATION FROM SEWER VIDEO INSPECTION		
SEWER ID S-MA20001197		
DISTANCE FROM S-MH20001056		
DISTANCE	DIAMETER	CLOCK
23.4	150	2:00
24.6	150	10:00
40.7	150	2:00
41.9	150	10:00
56.7	150	2:00
57.9	150	10:00
73.9	150	2:00
75.2	150	10:00
87.5	150	2:00
90.0	150	10:00

WARNING

IF POWER EQUIPMENT OR EXPLOSIVES ARE TO BE USED FOR EXCAVATION ON THIS PROJECT THE CONTRACTOR MUST:
1) NOTIFY THE GAS COMPANY OF THE PROPOSED LOCATION OF EXCAVATION.
2) TAKE PRECAUTION TO AVOID DAMAGE TO GAS COMPANY INSTALLATIONS.
SEE PROVINCIAL REGULATION 140/92 FOR DETAILS

ENGINEERS
GEOSCIENTISTS
MANITOBA
Certificate of Authorization
Stantec Consulting Ltd.
No. 1301

FOR INDEX SEE
13877
TENDER NO. 1138-2025

0 7.5 22.5 37.5m
1:750

METRIC

WHOLE NUMBERS INDICATE MILLIMETRES
DECIMALIZED NUMBERS INDICATE METRES

NOTE:
1. REFER TO APPENDIX C FOR MINIMUM TRAFFIC REQUIREMENTS TO BE MAINTAINED.
2. SCHOOL ZONE. WORK TO BE COMPLETED OUTSIDE OF REGULAR SCHOOL HOURS.

LOCATION APPROVED UNDERGROUND STRUCTURES

SUPV. U/G STRUCTURES COMMITTEE DATE

NOTE:
LOCATION OF UNDERGROUND STRUCTURES AS SHOWN ARE BASED ON THE BEST INFORMATION AVAILABLE BUT NO GUARANTEE IS GIVEN THAT ALL EXISTING UTILITIES ARE SHOWN OR THAT THE GIVEN LOCATIONS ARE EXACT. CONFIRMATION OF EXISTENCE AND EXACT LOCATION OF ALL SERVICES MUST BE OBTAINED FROM THE INDIVIDUAL UTILITIES BEFORE PROCEEDING WITH CONSTRUCTION.

B.M. ELEV.			
0	ISSUED FOR CONSTRUCTION	26.04.24	NK
NO.	REVISIONS	DATE	BY

311 Portage Avenue, Winnipeg, Manitoba
Tel 204-489-5900 Fax 204-453-9012

DESIGNED BY	NK	CHECKED BY	RS
DRAWN BY	MR	APPROVED BY	NK
HOR. SCALE:	1:750	RELEASED FOR CONSTRUCTION:	S. COURNOYER, P.ENG.
VERTICAL:		DATE	26.04.23
DATE	26.04.24		

ENGINEER'S SEAL

CONSULTANT DRAWING NO.
C-107

THE CITY OF WINNIPEG
WATER AND WASTE DEPARTMENT

2025 SEWER RENEWALS BY CIPP LINING
CONTRACT 5
CORBETT DRIVE (W LEG)
MH AT COSTELLO DRIVE TO
1ST MH S OF COSTELLO DRIVE

SHEET	OF
9	52
CAD FILE DRAWING NUMBER 20975c-101-C107.dwg	
CITY DRAWING NUMBER 13884	