
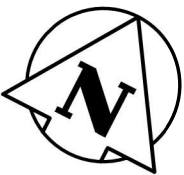


GERROND BAY (N LEG)

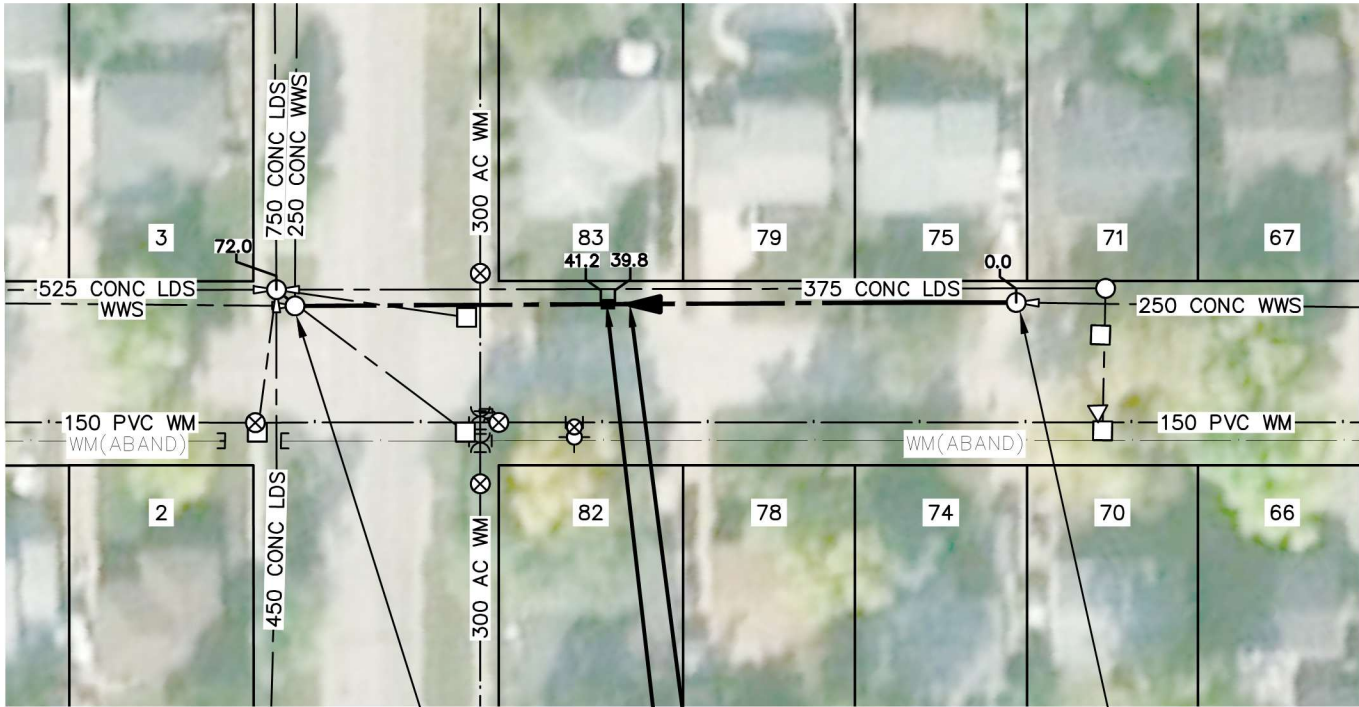

CAVALIER
DRIVE

S-MH20001747
RIM 237.103
INV E 233.135
INV W 233.130
INV NW 233.390
INV N 233.070

72.0 OF 250 WWS TO BE
LINED S-MA20002178
(FULLY DETERIORATED)

OFFSET JOINTS 39.8 AND
41.2 D/S. LINE THROUGH

S-MH20001988
RIM 237.040
INV E 233.320
INV W 233.315

SEWER JUNCTION INFORMATION FROM SEWER VIDEO INSPECTION		
SEWER ID S-MA20002178		
DISTANCE FROM S-MH20001988		
DISTANCE	DIAMETER	CLOCK
7.2	150	2:00
8.1	150	10:00
23.4	150	10:00
24.1	150	2:00
40.2	150	2:00
40.9	150	10:00

WARNING

IF POWER EQUIPMENT OR EXPLOSIVES ARE TO BE USED FOR EXCAVATION ON THIS PROJECT THE CONTRACTOR MUST:
1) NOTIFY THE GAS COMPANY OF THE PROPOSED LOCATION OF EXCAVATION.
2) TAKE PRECAUTION TO AVOID DAMAGE TO GAS COMPANY INSTALLATIONS.
SEE PROVINCIAL REGULATION 140/92 FOR DETAILS



Certificate of Authorization
Stantec Consulting Ltd.
No. 1301

FOR INDEX SEE
13877

TENDER NO. 1138-2025



METRIC

WHOLE NUMBERS INDICATE MILLIMETRES
DECIMALIZED NUMBERS INDICATE METRES

NOTE:
1. REFER TO APPENDIX C FOR MINIMUM
TRAFFIC REQUIREMENTS TO BE MAINTAINED.

LOCATION APPROVED
UNDERGROUND STRUCTURES

SUPV. U/G STRUCTURES DATE
COMMITTEE

NOTE:
LOCATION OF UNDERGROUND STRUCTURES AS SHOWN ARE BASED ON THE BEST INFORMATION AVAILABLE BUT NO GUARANTEE IS GIVEN THAT ALL EXISTING UTILITIES ARE SHOWN OR THAT THE GIVEN LOCATIONS ARE EXACT. CONFIRMATION OF EXISTENCE AND EXACT LOCATION OF ALL SERVICES MUST BE OBTAINED FROM THE INDIVIDUAL UTILITIES BEFORE PROCEEDING WITH CONSTRUCTION.

B.M. ELEV.			
0	ISSUED FOR CONSTRUCTION	26.04.24	NK
NO.	REVISIONS	DATE	BY



Stantec

311 Portage Avenue, Winnipeg, Manitoba
Tel 204-489-5900 Fax 204-453-9012

DESIGNED BY	NK
DRAWN BY	MR
HOR. SCALE:	1:750
VERTICAL:	
DATE	26.04.24

CHECKED BY	RS
APPROVED BY	NK
RELEASED FOR CONSTRUCTION:	S. COURNOYER, P.ENG.
DATE	26.04.23

ENGINEER'S SEAL



CONSULTANT DRAWING NO.
C-II2



THE CITY OF WINNIPEG
WATER AND WASTE DEPARTMENT

2025 SEWER RENEWALS BY CIPP LINING
CONTRACT 5

GERROND BAY (N LEG)

1ST MH E OF CAVALIER DRIVE TO 1ST MH W OF CAVALIER DRIVE
MH AT CAVALIER DRIVE

SHEET	OF
14	52
CAD FILE DRAWING NUMBER 20975c-108-CII4.dwg	
CITY DRAWING NUMBER 13889	