
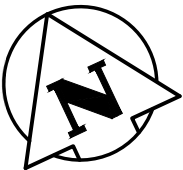


LANSDOWNE AVENUE

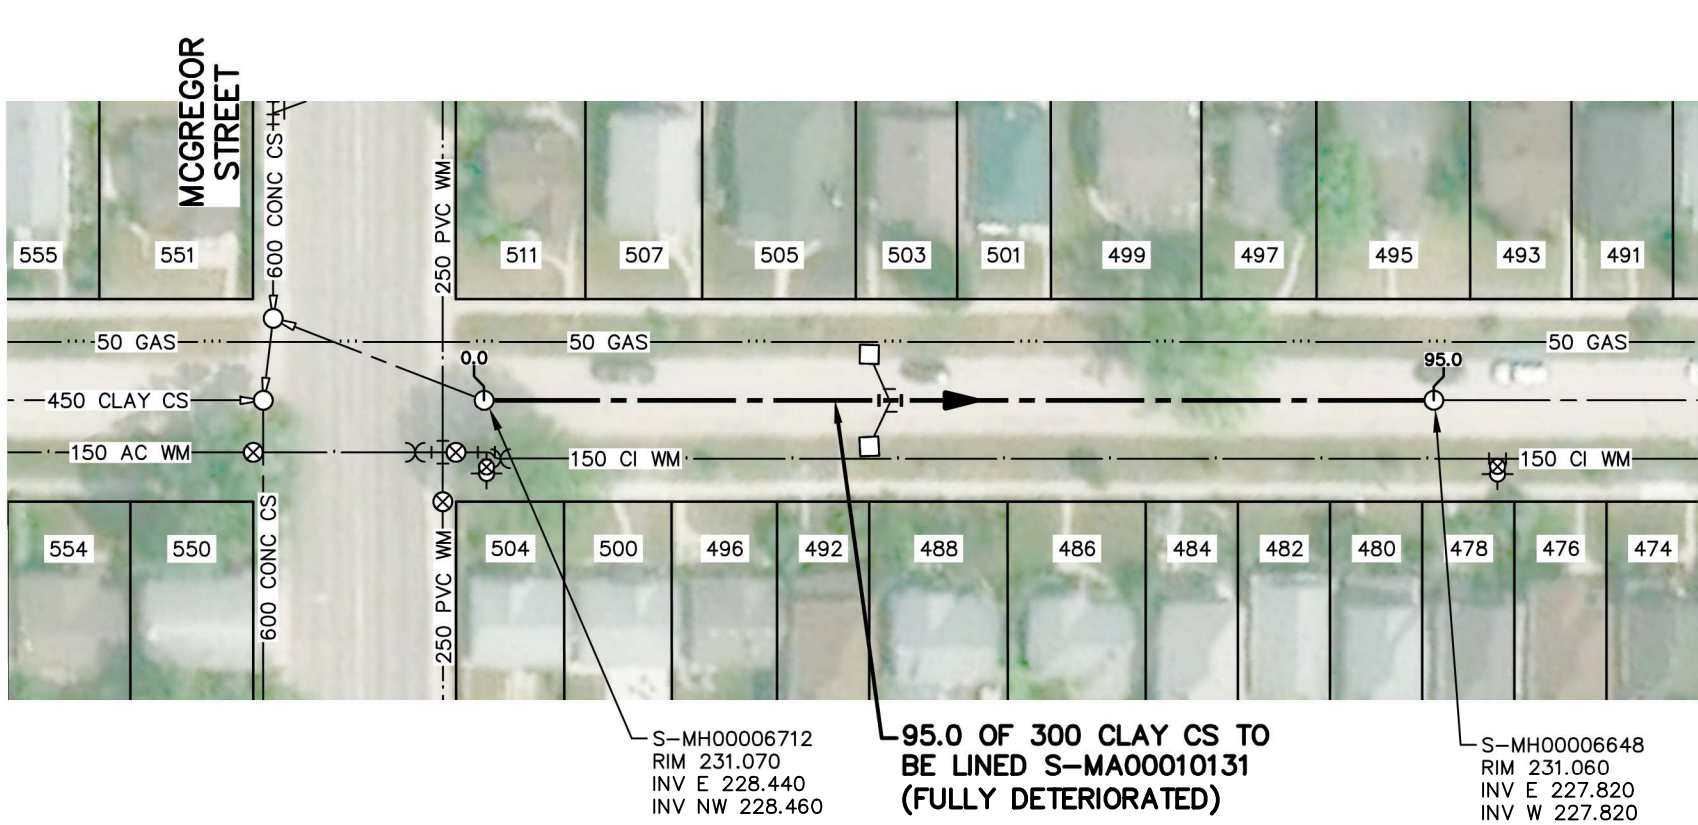

SEWER JUNCTION INFORMATION FROM SEWER VIDEO INSPECTION		
SEWER ID S-MA00010131		
DISTANCE FROM S-MH00006712		
DISTANCE	DIAMETER	CLOCK
3.5	150	2:00
6.3	150	10:00
7.9	150	2:00
9.8	150	10:00
11.6	150	2:00
13.7	150	10:00
20.9	150	2:00
21.4	150	10:00
28.3	150	10:00
29.1	150	2:00
37.2	150	10:00
38.8	150	2:00
42.5	200	2:00
43.3	200	10:00
44.4	150	10:00
48.6	150	2:00
52.0	150	10:00
57.2	150	2:00
59.6	150	10:00
66.5	150	2:00
67.1	150	10:00
75.2	150	10:00
75.8	150	2:00
82.9	150	10:00
85.8	150	2:00
90.6	150	10:00
93.3	150	2:00

WARNING

IF POWER EQUIPMENT OR EXPLOSIVES ARE TO BE USED FOR EXCAVATION ON THIS PROJECT THE CONTRACTOR MUST:

- 1) NOTIFY THE GAS COMPANY OF THE PROPOSED LOCATION OF EXCAVATION.
- 2) TAKE PRECAUTION TO AVOID DAMAGE TO GAS COMPANY INSTALLATIONS.

SEE PROVINCIAL REGULATION 140/92 FOR DETAILS



Certificate of Authorization
 Stantec Consulting Ltd.
 No. 1301

FOR INDEX SEE
 13877

TENDER NO. 1138-2025



METRIC

WHOLE NUMBERS INDICATE MILLIMETRES
 DECIMALIZED NUMBERS INDICATE METRES

NOTE:
 1. REFER TO APPENDIX C FOR MINIMUM TRAFFIC REQUIREMENTS TO BE MAINTAINED.

LOCATION APPROVED UNDERGROUND STRUCTURES

SUPV. U/G STRUCTURES DATE COMMITTEE

NOTE:
 LOCATION OF UNDERGROUND STRUCTURES AS SHOWN ARE BASED ON THE BEST INFORMATION AVAILABLE BUT NO GUARANTEE IS GIVEN THAT ALL EXISTING UTILITIES ARE SHOWN OR THAT THE GIVEN LOCATIONS ARE EXACT. CONFIRMATION OF EXISTENCE AND EXACT LOCATION OF ALL SERVICES MUST BE OBTAINED FROM THE INDIVIDUAL UTILITIES BEFORE PROCEEDING WITH CONSTRUCTION.

B.M. ELEV.			
0	ISSUED FOR CONSTRUCTION	26.04.24	NK
NO.	REVISIONS	DATE	BY



Stantec

311 Portage Avenue, Winnipeg, Manitoba
 Tel 204-489-5900 Fax 204-453-9012

DESIGNED BY	NK	CHECKED BY	RS
DRAWN BY	MR	APPROVED BY	NK
HOR. SCALE:	1:750	RELEASED FOR CONSTRUCTION:	S. COURNOYER, P.ENG.
VERTICAL:		DATE	26.04.23
DATE	26.04.24		

ENGINEER'S SEAL



CONSULTANT DRAWING NO.
C-119



THE CITY OF WINNIPEG
WATER AND WASTE DEPARTMENT

2025 SEWER RENEWALS BY CIPP LINING
 CONTRACT 5

LANSDOWNE AVENUE
 1ST MH E OF MCGREGOR STREET TO
 2ND MH E OF MCGREGOR STREET

SHEET	OF
21	52
CAD FILE DRAWING NUMBER	
20975c-115-C121.dwg	
CITY DRAWING NUMBER	
13896	