


**APPENDIX 'J' – STANDARD DETAIL DRAWING FOR SUBDRAIN INSTALLATION: SD-245**

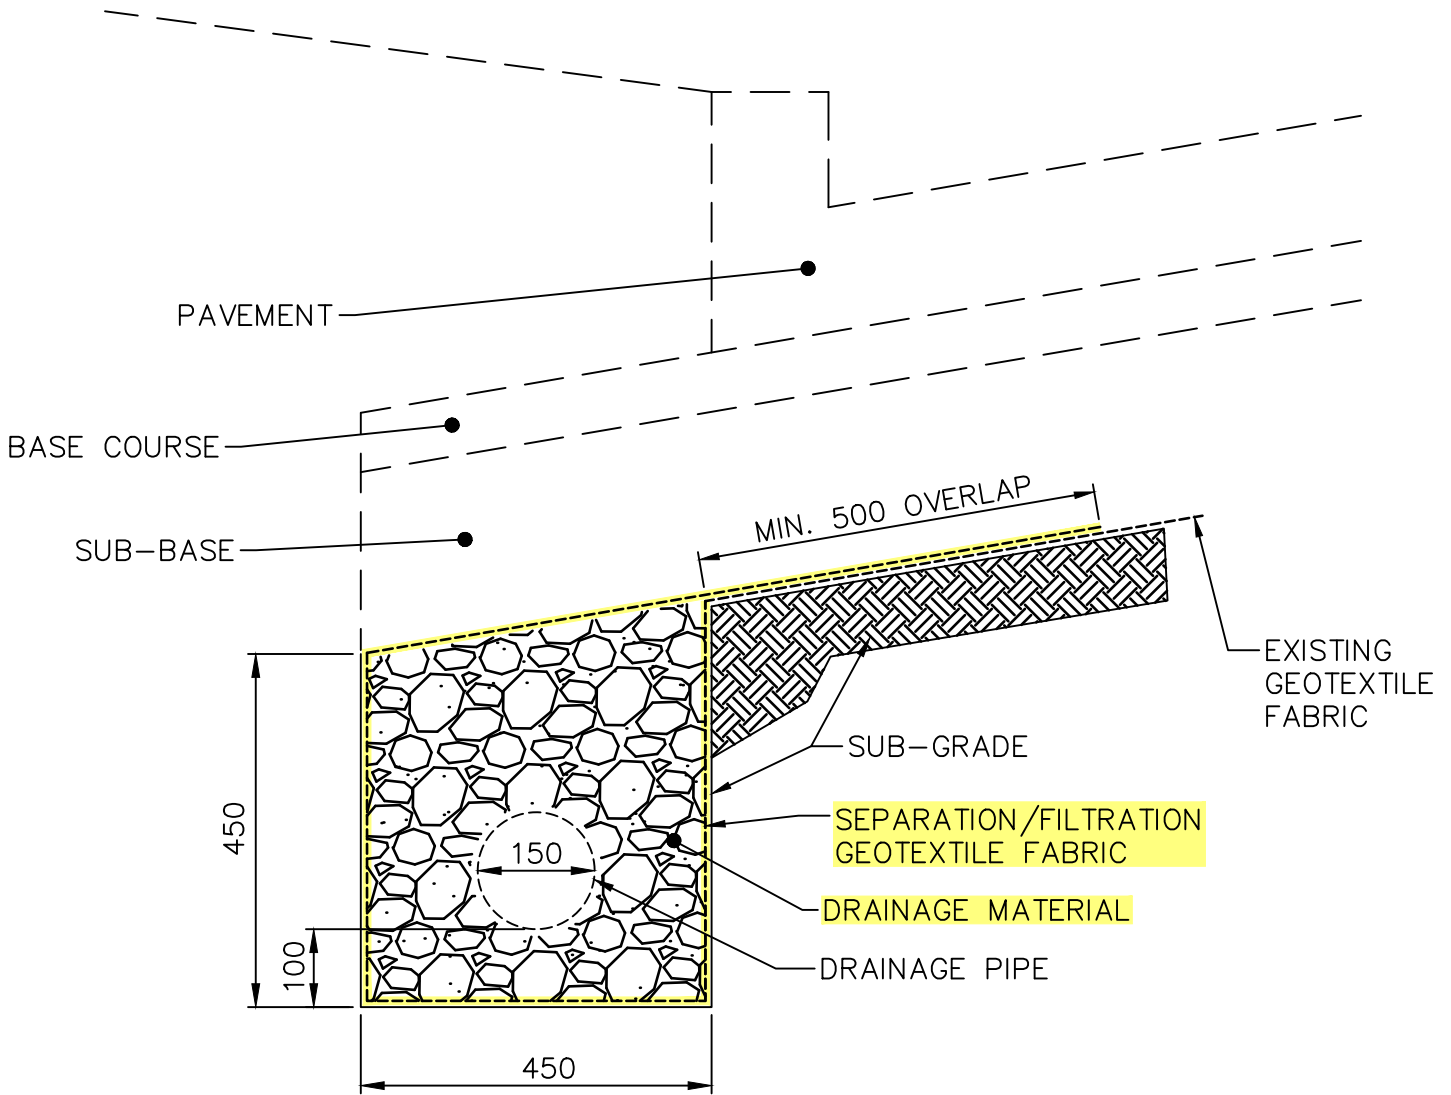

DIMENSIONS IN MILLIMETRES



**THE CITY OF WINNIPEG**  
PUBLIC WORKS DEPARTMENT

Reference Spec. No.  
CW 3110, CW 3120, CW 3130

Revisions

No.	Date	Description	By
1.	OCT 24	GENERAL REVISION	R.B.

SUBDRAIN INSTALLATION  
DETAIL

Designed By: A.G.	Drawn By: R.B.	Scale : N.T.S.
Checked By: B.K.	Date: 2024-10-01	Drawing No. SD-245
Approved: PAVEMENT MANAGEMENT BRANCH		