

NOTE: CHAINAGES SHOWN ARE ALONG E. R. OF PULBERRY STREET

CAUTION: SHAW, LDS, CB LEAD, CI WM

CAUTION: WWS, LDS, WM, FIBRE OPTIC

CAUTION: AREA TO BE INSULATED

FOR CONTINUATION SEE DWG D-17221


WATER SERVICE INFORMATION

ADDRESS	SIZE (mm) MATERIAL (STREET)	SIZE (mm) MATERIAL (PROP.)	SHORT & LONG MEASUREMENT	CORP LOCATION	REMARKS
163 PULBERRY ST	20	20	7.98 NSL HSE	0.35 N OF S/C	RECONNECT SERVICE
RESIDENTIAL	CU	CU	41.230 NSL WEAVER BAY (S-LEG)		
165 PULBERRY ST	20	20	5.29 NSL HSE	0.31 N OF S/C	RECONNECT SERVICE
RESIDENTIAL	CU	CU	19.980 NSL WEAVER BAY (S-LEG)		
170 PULBERRY ST	-	20	2.43 NSL HSE	-	RECONNECT SERVICE
RESIDENTIAL	-	CU	55.350 SSL WEAVER BAY (S-LEG)		
172 PULBERRY ST	-	20	2.43 NSL HSE	-	RECONNECT SERVICE
RESIDENTIAL	-	CU	55.350 SSL WEAVER BAY (S-LEG)		
175 PULBERRY ST	150	150	27.76 NSL HSE	OPP OF VALVE	RECONNECT SERVICE
RESIDENTIAL	-	-	28.170 SSL WEAVER BAY (S-LEG)		

* SERVICES TO BE RENEWED TO R. ALL OTHERS TO BE RECONNECTED

FOR INDEX SEE D-17214

NOTE: ALL VALVES TO BE INSTALLED CLOCKWISE TO CLOSE

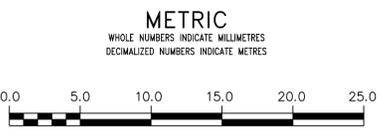


WARNING
IF POWER EQUIPMENT OR EXPLOSIVES ARE TO BE USED FOR EXCAVATION ON THIS PROJECT THE CONTRACTOR MUST:
1) NOTIFY THE GAS COMPANY OF THE PROPOSED LOCATION OF EXCAVATION.
2) TAKE PRECAUTION TO AVOID DAMAGE TO GAS COMPANY INSTALLATIONS.
SEE PROVINCIAL REGULATION 210/72 FOR DETAILS

LOCATION APPROVED
UNDERGROUND STRUCTURES
SUPV. U/G STRUCTURES COMMITTEE DATE
NOTE:
LOCATION OF UNDERGROUND STRUCTURES AS SHOWN ARE BASED ON THE BEST INFORMATION AVAILABLE BUT NO GUARANTEE IS GIVEN THAT ALL EXISTING UTILITIES ARE SHOWN OR THAT THE GIVEN LOCATIONS ARE EXACT. CONFIRMATION OF EXISTENCE AND EXACT LOCATION OF ALL SERVICES MUST BE OBTAINED FROM THE INDIVIDUAL UTILITIES BEFORE PROCEEDING WITH CONSTRUCTION.

VERTICAL DATUM: CGVD28 (HT2.0 Geoid)
HORIZONTAL DATUM: NAD83 (June 1990), Zone 14

NO.	ISSUED FOR TENDER	DATE	BY
0	ISSUED FOR TENDER	2025/03/19	RG
	REVISIONS	DATE	BY

DESIGNED BY	CHECKED BY
RG	SC
DRAWN BY	APPROVED BY
AJ	SC
SCALE:	RELEASED FOR CONSTRUCTION
HORIZONTAL 1:250	
VERTICAL 1:50	
DATE	DATE
2025 03 19	

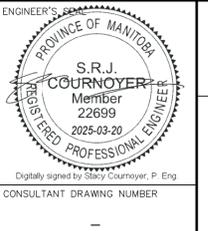

THE CITY OF WINNIPEG
WATER AND WASTE DEPARTMENT
ENGINEERING DIVISION

2025 WATER MAIN RENEWALS
CONTRACT 5
PULBERRY STREET
WAVER BAY TO ARDEN AVENUE

SHEET 8 OF 11
CITY DRAWING NUMBER
D-17220

FILE PATH: R:\DRAWINGS\WATER\RENEWAL\2025 RENEWALS\CONTRACT 5\Construction Dwg\ PULBERRY ST WEAVER BY.dwg