


NOTE: CHAINAGES SHOWN ARE ALONG N. \varnothing OF WEAVER BAY (W-LEG)

WEAVER BAY (W-LEG)

WEAVER BAY (S-LEG)

FOR CONTINUATION SEE DWG D-17222

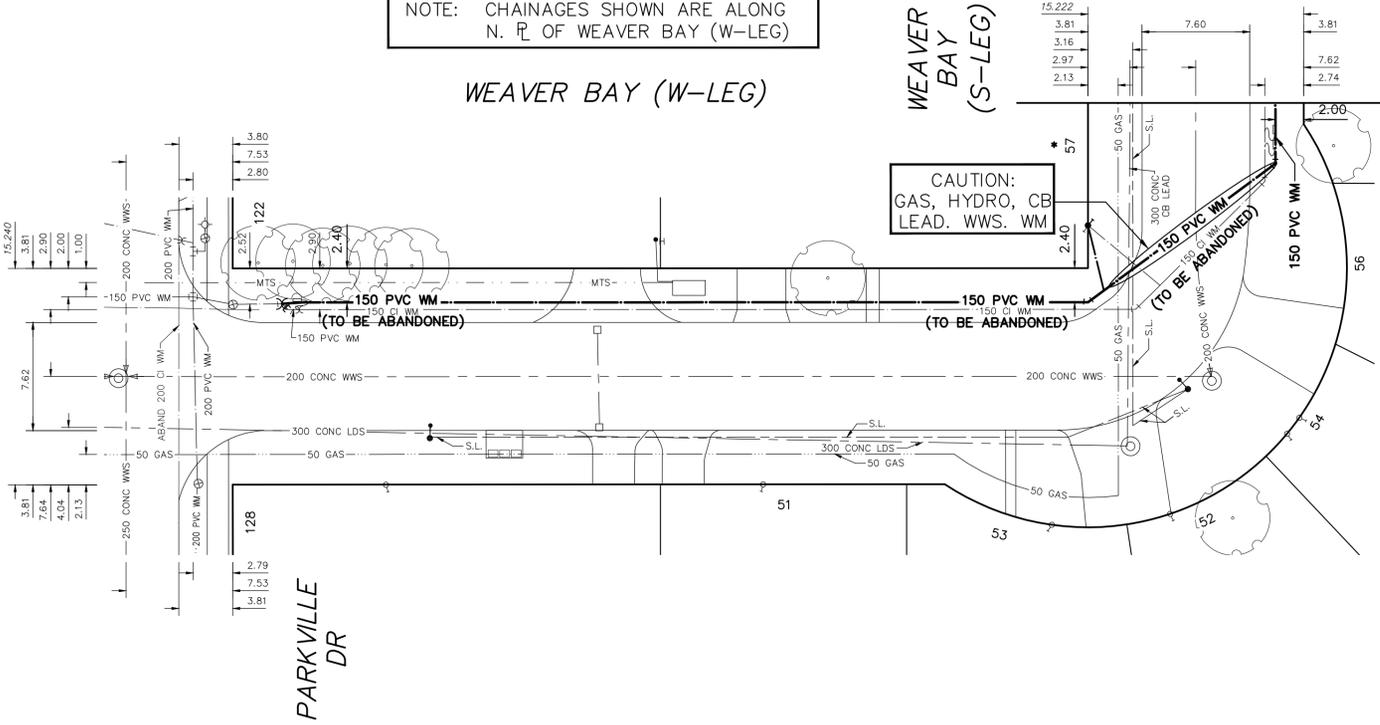


WATER SERVICE INFORMATION

ADDRESS	SIZE (mm) MATERIAL (STREET)	SIZE (mm) MATERIAL (PROP.)	SHORT & LONG MEASUREMENT	CORP LOCATION	REMARKS
128 PARKVILLE DR	-	20	3.19 NSL HSE	-	RECONNECT SERVICE
RESIDENTIAL	-	CU	10.810 SLL PARKVILLE DR	-	-
51 WEAVER BAY (W-LEG)	-	20	3.77 NSL HSE	-	RECONNECT SERVICE
RESIDENTIAL	-	CU	37.420 SLL PARKVILLE DR	-	-
52 WEAVER BAY (W-LEG)	-	20	2.41 NSL HSE	-	RECONNECT SERVICE
RESIDENTIAL	-	CU	66.120 SLL PARKVILLE DR	-	-
53 WEAVER BAY (W-LEG)	-	20	8.94 NSL HSE	-	RECONNECT SERVICE
RESIDENTIAL	-	CU	57.790 SLL PARKVILLE DR	-	-
54 WEAVER BAY (S-LEG)	-	20	1.76 NSL HSE	-	RECONNECT SERVICE
RESIDENTIAL	-	CU	74.390 SLL PARKVILLE DR	-	-
56 WEAVER BAY (S-LEG)	-	20	3.18 NSL HSE #54	-	RECONNECT SERVICE
RESIDENTIAL	-	CU	75.240 SLL PARKVILLE DR	-	-
57 WEAVER BAY (S-LEG)	20	CU	0.75 NSL HSE	6.59	RENEW TO \varnothing W/19mm SERVICE PIPE
RESIDENTIAL	-	CU	289.610 SLL PULBERRY ST	0.6 E OF S/C	-

* SERVICES TO BE RENEWED TO \varnothing . ALL OTHERS TO BE RECONNECTED

FOR INDEX SEE D-17214

NOTE: ALL VALVES TO BE INSTALLED CLOCKWISE TO CLOSE

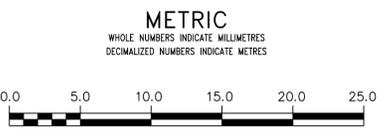

WARNING
IF POWER EQUIPMENT OR EXPLOSIVES ARE TO BE USED FOR EXCAVATION ON THIS PROJECT THE CONTRACTOR MUST:
1) NOTIFY THE GAS COMPANY OF THE PROPOSED LOCATION OF EXCAVATION.
2) TAKE PRECAUTION TO AVOID DAMAGE TO GAS COMPANY INSTALLATIONS.
SEE PROVINCIAL REGULATION 210/72 FOR DETAILS

LOCATION APPROVED
UNDERGROUND STRUCTURES
SUPV. U/G STRUCTURES COMMITTEE DATE
NOTE:
LOCATION OF UNDERGROUND STRUCTURES AS SHOWN ARE BASED ON THE BEST INFORMATION AVAILABLE BUT NO GUARANTEE IS GIVEN THAT ALL EXISTING UTILITIES ARE SHOWN OR THAT THE GIVEN LOCATIONS ARE EXACT. CONFIRMATION OF EXISTENCE AND EXACT LOCATION OF ALL SERVICES MUST BE OBTAINED FROM THE INDIVIDUAL UTILITIES BEFORE PROCEEDING WITH CONSTRUCTION.

VERTICAL DATUM: CGVD28 (HT2.0 Geoid)	
HORIZONTAL DATUM: NAD83 (June 1990), Zone 14	
ISSUED FOR TENDER	2025/03/19
DATE	2025 03 19

DESIGNED BY	RG	CHECKED BY	SC
DRAWN BY	AJ	APPROVED BY	SC
SCALE:		RELEASED FOR CONSTRUCTION	
HORIZONTAL	1:250		
VERTICAL	1:50		
DATE	2025 03 19	DATE	



THE CITY OF WINNIPEG
WATER AND WASTE DEPARTMENT
ENGINEERING DIVISION

2025 WATER MAIN RENEWALS
CONTRACT 5
WEAVER BAY (W-LEG)
PARKVILLE DRIVE TO
WEAVER BAY (S-LEG)

SHEET 11 OF 11
CITY DRAWING NUMBER
D-17223