



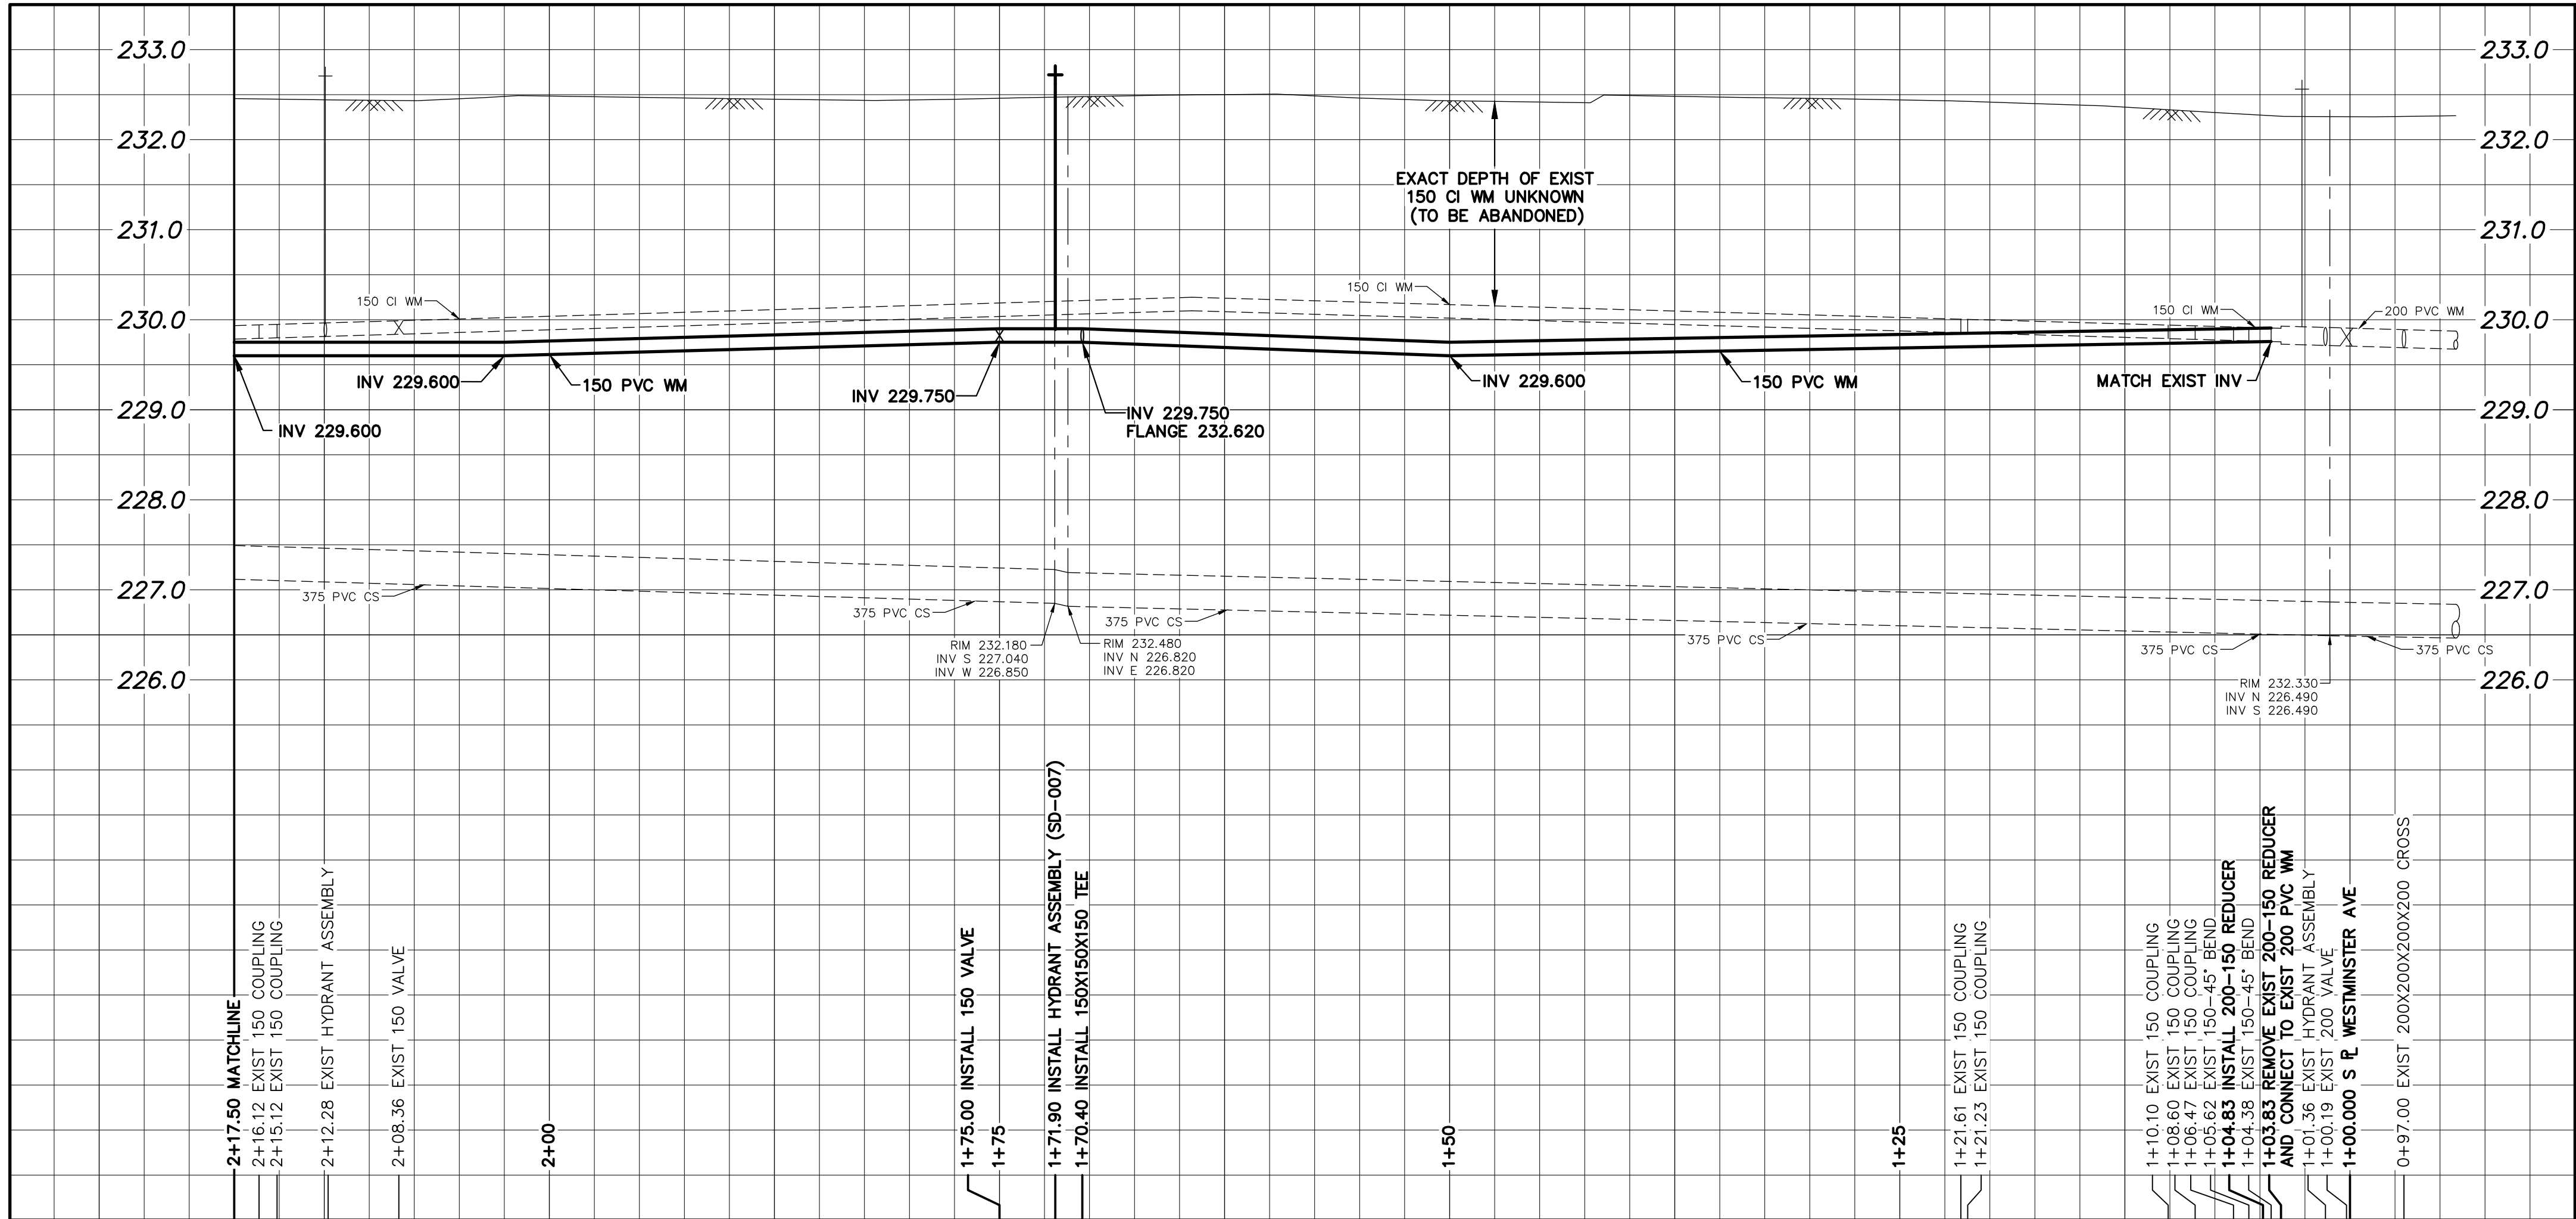


WATER SERVICE INFORMATION

ADDRESS	SIZE (mm) MATERIAL (STREET)	SIZE (mm) MATERIAL (PROP.)	SHORT & LONG MEASUREMENT	CORP LOCATION	REMARKS
130 LENORE ST	20	20	2.56 SNL HSE	0.2 S OF C/S	RECONNECT SERVICE
RESIDENTIAL	CU	CU	3.960 SSL WESTMINSTER AVE		
129 LENORE ST	25	25	22.14 NSL HSE	OPP S C/S	RECONNECT SERVICE
RESIDENTIAL	CU	CU	7.010 SSL WESTMINSTER AVE		
128 LENORE ST	20	20	6.58 SNL HSE	OPP OF C/S	RECONNECT SERVICE
RESIDENTIAL	CU	CU	22.860 SSL WESTMINSTER AVE		
126 LENORE ST	20	20	6.58 SNL HSE	OPP OF C/S	RECONNECT SERVICE
RESIDENTIAL	CU	CU	22.860 SSL WESTMINSTER AVE		
124 LENORE ST	20	20	2.02 SSL HSE	1.2 S OF C/S	RECONNECT SERVICE
RESIDENTIAL	CU	CU	38.830 SSL WESTMINSTER AVE		WYED W/122
123 LENORE ST	20	20	0.50 NSL HSE	OPP OF C/S	RECONNECT SERVICE
RESIDENTIAL	CU	CU	37.790 SSL WESTMINSTER AVE		
122 LENORE ST	20	20	0.10 SNL HSE	1.2 S OF C/S	RECONNECT SERVICE
RESIDENTIAL	CU	CU	38.930 SSL WESTMINSTER AVE		WYED W/124
121 LENORE ST	20	20	6.56 NSL HSE	1.0 S OF C/S	RECONNECT SERVICE
RESIDENTIAL	CU	CU	42.520 SSL WESTMINSTER AVE		
120 LENORE ST	20	12	4.05 SNL HSE	OPP OF C/S	RECONNECT SERVICE
RESIDENTIAL	CU	LEAD	51.810 SSL WESTMINSTER AVE		
119 LENORE ST	20	12	2.94 SNL HSE	0.6 S OF C/S	RECONNECT SERVICE
RESIDENTIAL	CU	LEAD	53.640 SSL WESTMINSTER AVE		
* 118 LENORE ST	20	12	1.22 SSL HSE	0.6 N OF C/S	RENEW TO R W/19mm SERVICE PIPE
RESIDENTIAL	CU	LEAD	64.300 SSL WESTMINSTER AVE		WYED W/114
117 LENORE ST	20	20	2.53 SNL HSE	1.0 S OF C/S	RECONNECT SERVICE
RESIDENTIAL	CU	CU	63.240 SSL WESTMINSTER AVE		
* 114 LENORE ST	20	12	0.10 NSL HSE	0.6 N OF C/S	RENEW TO R W/19mm SERVICE PIPE
RESIDENTIAL	CU	LEAD	64.300 SSL WESTMINSTER AVE		WYED W/118
109 LENORE ST	20	12	1.76 SNL HSE	0.9 S OF C/S	RECONNECT SERVICE
RESIDENTIAL	CU	LEAD	72.700 SSL WESTMINSTER AVE		
108 LENORE ST	20	20	0.84 SSL HSE	0.6 N OF C/S	RECONNECT SERVICE
RESIDENTIAL	CU	CU	79.850 SSL WESTMINSTER AVE		
107 LENORE ST	20	12	3.58 SNL HSE	0.5 S OF C/S	RECONNECT SERVICE
RESIDENTIAL	CU	LEAD	84.450 SSL WESTMINSTER AVE		
* 106 LENORE ST	20	20	1.54 SNL HSE	0.6 S OF C/S	RENEW TO R W/19mm SERVICE PIPE
RESIDENTIAL	CU	CU	82.290 SSL WESTMINSTER AVE		WYED W/102
104 LENORE ST	20	12	0.50 SSL HSE	0.3 S OF C/S	RECONNECT SERVICE
RESIDENTIAL	CU	LEAD	94.960 SSL WESTMINSTER AVE		WYED W/102
103 LENORE ST	20	20	2.35 SNL HSE	0.9 S OF C/S	RECONNECT SERVICE
RESIDENTIAL	CU	CU	93.600 SSL WESTMINSTER AVE		
102 LENORE ST	20	12	0.50 NSL HSE	OPP OF C/S	RECONNECT SERVICE
RESIDENTIAL	CU	LEAD	95.270 SSL WESTMINSTER AVE		WYED W/104
* 100 LENORE ST	16	12	2.63 SSL HSE	1.6 S OF C/S	RENEW TO R W/19mm SERVICE PIPE
RESIDENTIAL	LEAD	LEAD	112.710 SSL WESTMINSTER AVE		WYED W/98
99 LENORE ST	20	20	3.16 SNL HSE	1.0 S OF C/S	RECONNECT SERVICE
RESIDENTIAL	CU	CU	104.240 SSL WESTMINSTER AVE		
* 98 LENORE ST	16	12	1.80 SNL HSE	1.2 S OF C/S	RENEW TO R W/19mm SERVICE PIPE
RESIDENTIAL	LEAD	LEAD	113.080 SSL WESTMINSTER AVE		WYED W/100
* 97 LENORE ST	20	20	1.90 SSL HSE	OPP OF C/S	RENEW TO R W/19mm SERVICE PIPE
RESIDENTIAL	CU	CU	118.850 SSL WESTMINSTER AVE		WYED W/95


* SERVICES TO BE RENEWED TO R. ALL OTHERS TO BE RECONNECTED

NOTE: CHAINAGES SHOWN ARE ALONG
E. R. OF LENORE STREET

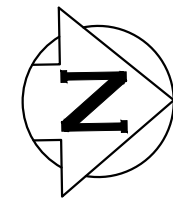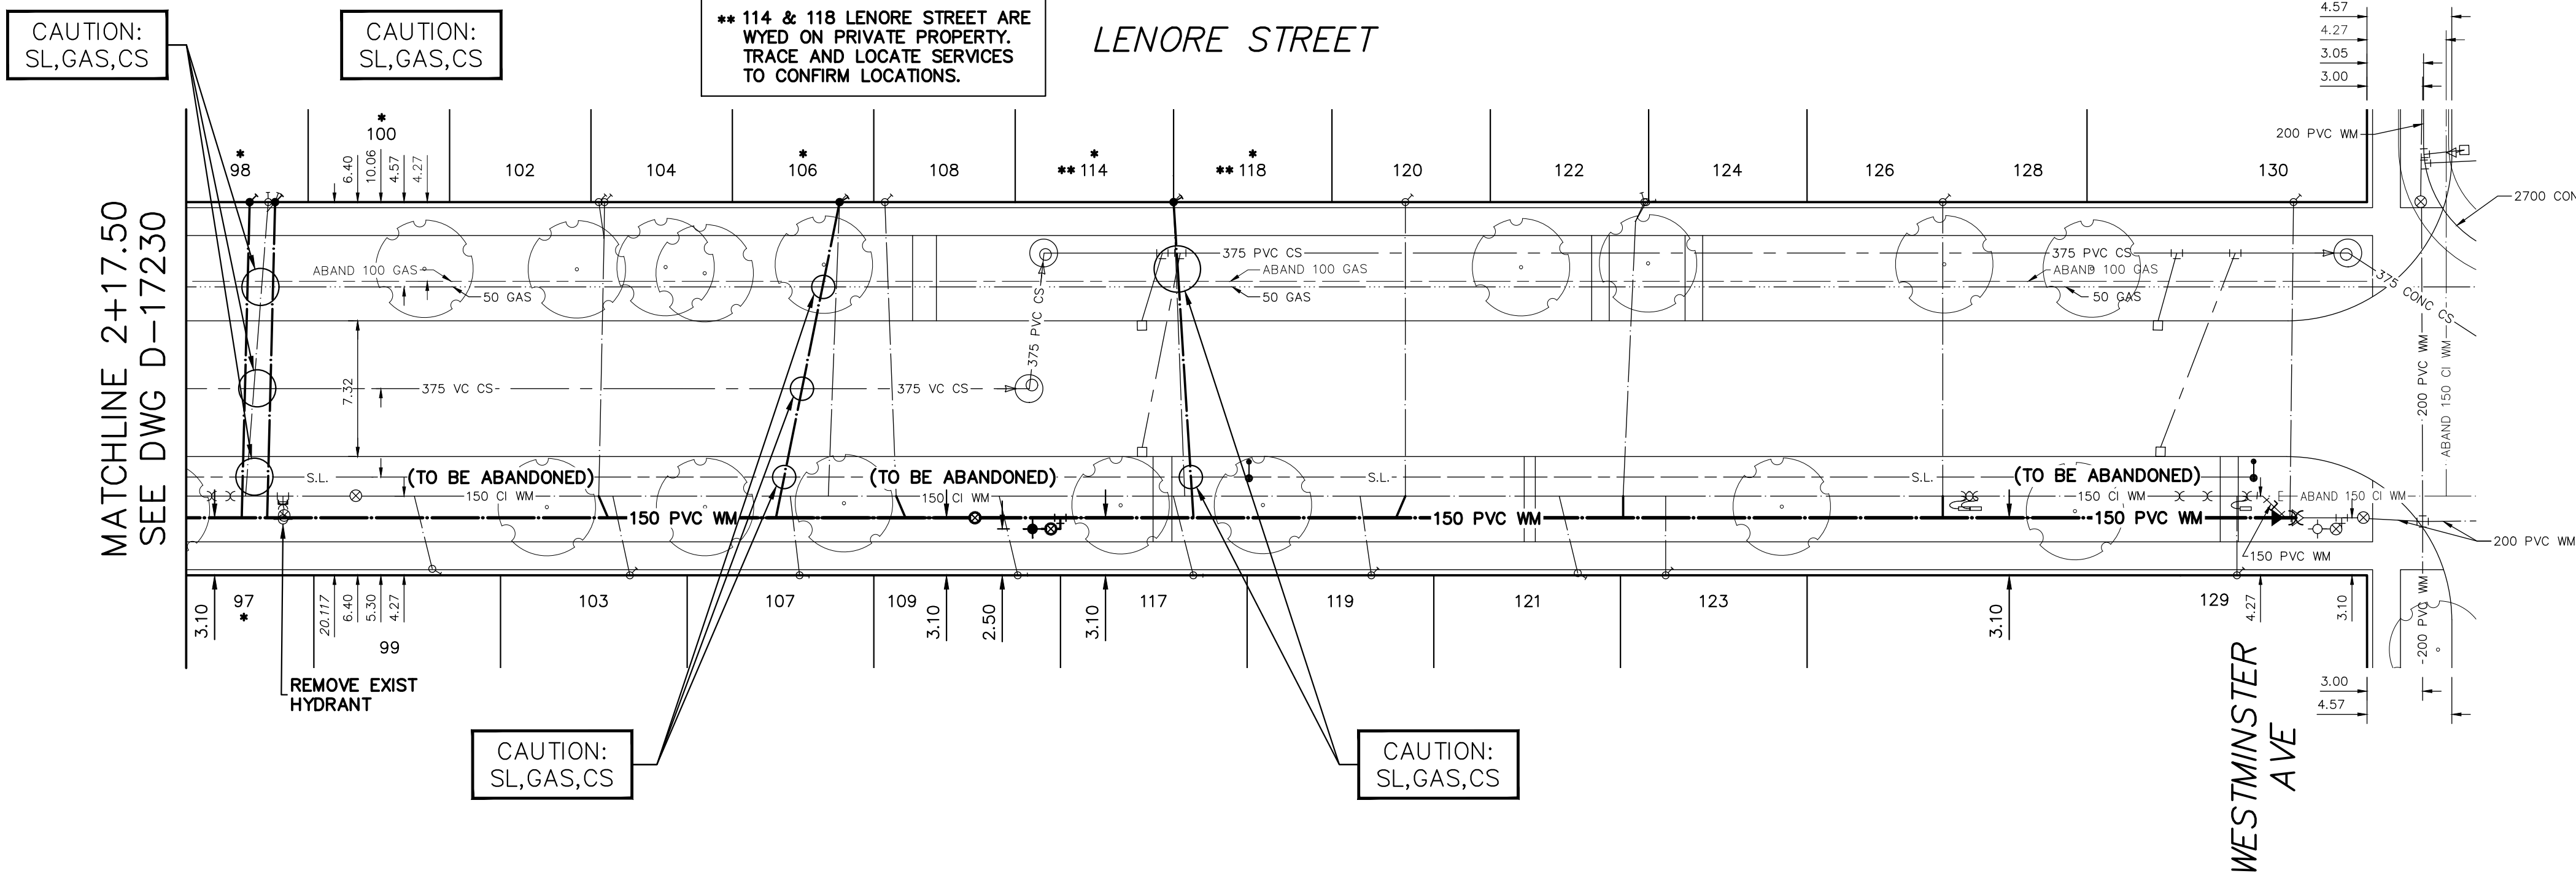

FOR INDEX SEE
D-17225

NOTE: ALL VALVES TO BE INSTALLED
COUNTERCLOCKWISE TO CLOSE

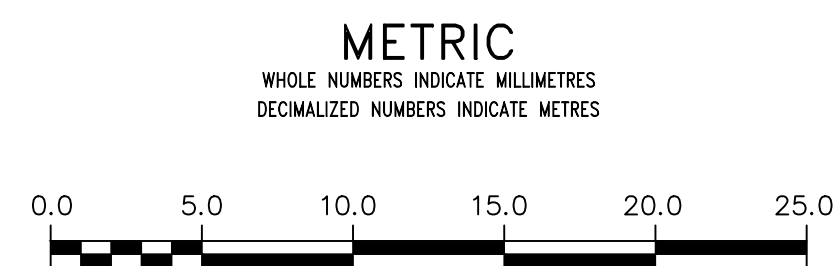


WARNING
IF POWER EQUIPMENT OR EXPLOSIVES
ARE TO BE USED FOR EXCAVATION ON
THIS PROJECT THE CONTRACTOR MUST:
1) NOTIFY THE GAS COMPANY OF THE
PROPOSED LOCATION OF EXCAVATION.
2) TAKE PRECAUTION TO AVOID DAMAGE
TO GAS COMPANY INSTALLATIONS.
SEE PROVINCIAL REGULATION 210/72 FOR DETAILS

LOCATION APPROVED
UNDERGROUND STRUCTURES
SUPV. U/G STRUCTURES
COMMITTEE
DATE
NOTE:
LOCATION OF UNDERGROUND STRUCTURES AS
SHOWN ARE BASED ON THE BEST INFORMATION
AVAILABLE BUT NO GUARANTEE IS GIVEN THAT ALL
EXISTING UTILITIES ARE SHOWN OR THAT THE GIVEN
LOCATIONS ARE EXACT. CONFIRMATION OF
EXISTENCE AND EXACT LOCATION OF ALL
SERVICES MUST BE OBTAINED FROM THE INDIVIDUAL
UTILITIES BEFORE PROCEEDING WITH CONSTRUCTION.

VERTICAL DATUM: CGVD28 (HT2.0 Geoid)	
HORIZONTAL DATUM: NAD83 (June 1990), Zone 14	
DESIGNED BY	TT
CHECKED BY	SC
DRAWN BY	AJ
APPROVED BY	SC
SCALE:	
HORIZONTAL	1:250
VERTICAL	1:50
DATE	2025 10 27
NO.	REVISIONS
DATE	BY

DESIGNED BY	TT	CHECKED BY	SC
DRAWN BY	AJ	APPROVED BY	SC
SCALE:		RELEASED FOR CONSTRUCTION	
HORIZONTAL	1:250		
VERTICAL	1:50		
DATE	2025 10 27	DATE	

PLOT DATE: 2025 10 27

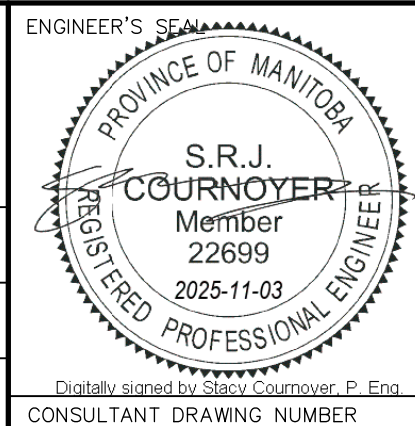

BID OPP: 131-2025
CONTRACT NUMBER: 6



THE CITY OF WINNIPEG
WATER AND WASTE DEPARTMENT
ENGINEERING DIVISION

2025 WATER MAIN RENEWALS
CONTRACT 6
LENORE STREET
WESTMINSTER AVENUE TO
117m S OF WESTMINSTER AVENUE

SHEET 6 OF 11
CITY DRAWING NUMBER

D-17229

FILE PATH: R:\DRAWINGS\WATER\RENEWAL\2025 RENEWALS\Cont 6\Construction Dwgs\LENORE ST & WOLSELEY AVE.dwg