


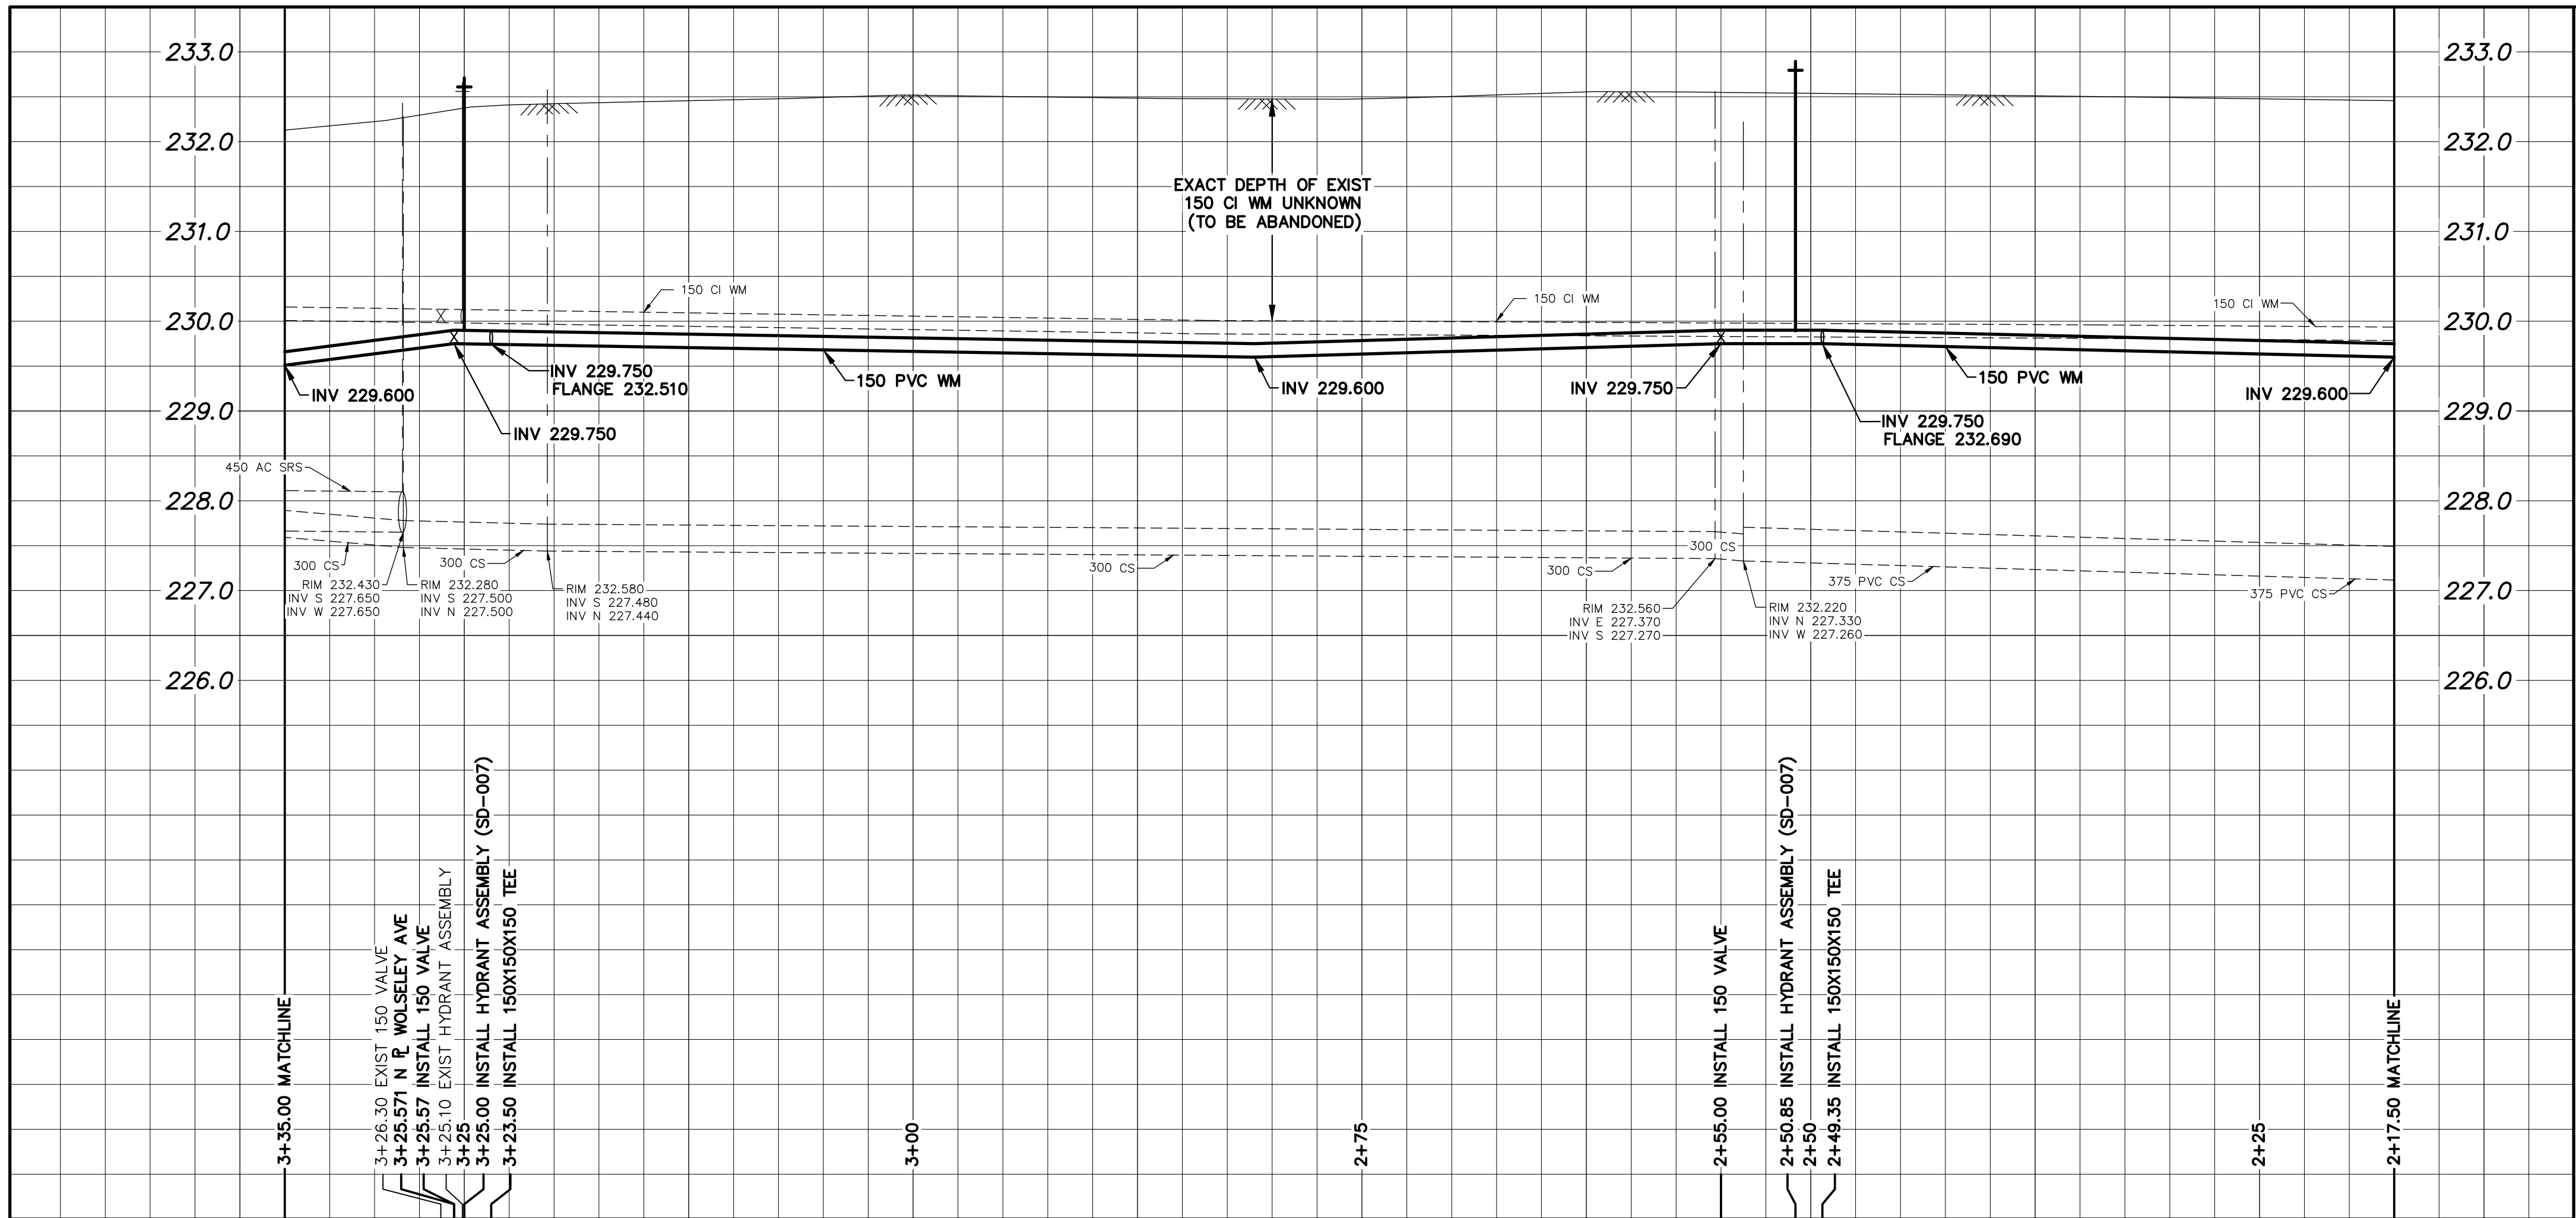



WATER SERVICE INFORMATION

ADDRESS	SIZE (mm) MATERIAL (STREET)	SIZE (mm) MATERIAL (PROP.)	SHORT & LONG MEASUREMENT	CORP LOCATION	REMARKS
* 96 LENORE ST RESIDENTIAL	20 CU	20 CU	0.80 SSL HSE 99.870>NNL WOLSELEY AVE	OPP OF C/S	RENEW TO 19mm SERVICE PIPE
* 95 LENORE ST RESIDENTIAL	20 CU	20 CU	0.50 SNL HSE 119.150>SSL WESTMINSTER AVE	OPP OF C/S	RENEW TO 19mm SERVICE PIPE WYED W/97
* 94 LENORE ST RESIDENTIAL	20 CU	12 LEAD	0.80>NNL HSE 99.060>NNL WOLSELEY AVE	0.6 S OF C/S	RENEW TO 19mm SERVICE PIPE
93 LENORE ST RESIDENTIAL	20 CU	12 CU	0.30>NNL HSE 93.130>NNL WOLSELEY AVE	1.5 S OF C/S	RECONNECT SERVICE
* 92 LENORE ST RESIDENTIAL	16 LEAD	12 LEAD	1.67>SSL HSE 81.380>NNL WOLSELEY AVE	OPP OF C/S	RENEW TO 19mm SERVICE PIPE WYED W/90
91 LENORE ST RESIDENTIAL	20 CU	12 LEAD	0.64>NNL HSE 92.660>NNL WOLSELEY AVE	1.5 S OF C/S	RECONNECT SERVICE
* 90 LENORE ST RESIDENTIAL	16 CU	20 CU	0.50>NNL HSE 81.380>NNL WOLSELEY AVE	OPP OF C/S	RENEW TO 19mm SERVICE PIPE WYED W/92
* 89 LENORE ST RESIDENTIAL	12 LEAD	12 LEAD	3.62>NNL HSE 80.460>NNL WOLSELEY AVE	OPP OF C/S	RENEW TO 19mm SERVICE PIPE
* 88 LENORE ST RESIDENTIAL	12 LEAD	12 LEAD	1.97>NNL HSE 71.320>NNL WOLSELEY AVE	0.6 S OF C/S	RENEW TO 19mm SERVICE PIPE
* 87 LENORE ST RESIDENTIAL	12 LEAD	12 LEAD	3.09>NNL HSE 71.320>NNL WOLSELEY AVE	0.5 S OF C/S	RENEW TO 19mm SERVICE PIPE
* 86 LENORE ST RESIDENTIAL	20 CU	20 CU	2.34>NNL HSE 61.220>NNL WOLSELEY AVE	1.0 S OF C/S	RENEW TO 19mm SERVICE PIPE
* 85 LENORE ST RESIDENTIAL	12 LEAD	12 LEAD	2.62>NNL HSE 61.570>NNL WOLSELEY AVE	1.2 S OF C/S	RENEW TO 19mm SERVICE PIPE
84 LENORE ST RESIDENTIAL	20 CU	12 CU	6.09>NNL HSE 47.550>NNL WOLSELEY AVE	OPP OF C/S	RECONNECT SERVICE
* 83 LENORE ST RESIDENTIAL	25 LEAD	20 LEAD	9.27>NNL HSE 44.800>NNL WOLSELEY AVE	0.3 N OF C/S	RENEW TO 25mm SERVICE PIPE
* 82 LENORE ST RESIDENTIAL	20 CU	20 CU	0.36>NNL HSE 42.950>NNL WOLSELEY AVE	1.0 S OF C/S	RENEW TO 19mm SERVICE PIPE
* 81 LENORE ST RESIDENTIAL	25 LEAD	20 LEAD	9.80>NNL HSE 44.800>NNL WOLSELEY AVE	0.3 N OF C/S	RENEW TO 25mm SERVICE PIPE
* 80 LENORE ST RESIDENTIAL	20 CU	12 LEAD	1.24>NNL HSE 30.440>NNL WOLSELEY AVE	OPP OF C/S	RENEW TO 19mm SERVICE PIPE
* 79 LENORE ST RESIDENTIAL	20 CU	12 LEAD	2.55>NNL HSE 31.330>NNL WOLSELEY AVE	OPP OF C/S	RENEW TO 19mm SERVICE PIPE
77 LENORE ST RESIDENTIAL	20 CU	20 CU	2.00>NNL HSE 21.030>NNL WOLSELEY AVE	0.8 S OF C/S	RECONNECT SERVICE
75 LENORE ST RESIDENTIAL	20 CU	20 CU	7.89>NNL HSE 21.030>NNL WOLSELEY AVE	0.8 S OF C/S	RECONNECT SERVICE
* 73 LENORE ST RESIDENTIAL	20 CU	20 CU	1.32>NNL HSE 9.750>NNL WOLSELEY AVE	0.3 N OF C/S	RENEW TO 19mm SERVICE PIPE
* 72 LENORE ST RESIDENTIAL	25 CU	25 CU	10.41>NNL HSE 13.720>NNL WOLSELEY AVE	OPP OF C/S	RENEW TO 19mm SERVICE PIPE
* 71 LENORE ST RESIDENTIAL	20 CU	20 CU	1.32>NNL HSE 9.750>NNL WOLSELEY AVE	0.3 N OF C/S	RENEW TO 19mm SERVICE PIPE

* SERVICES TO BE RENEWED TO 19mm. ALL OTHERS TO BE RECONNECTED

NOTE: CHAINAGES SHOWN ARE ALONG
E. R. OF LENORE STREET

LENORE STREET

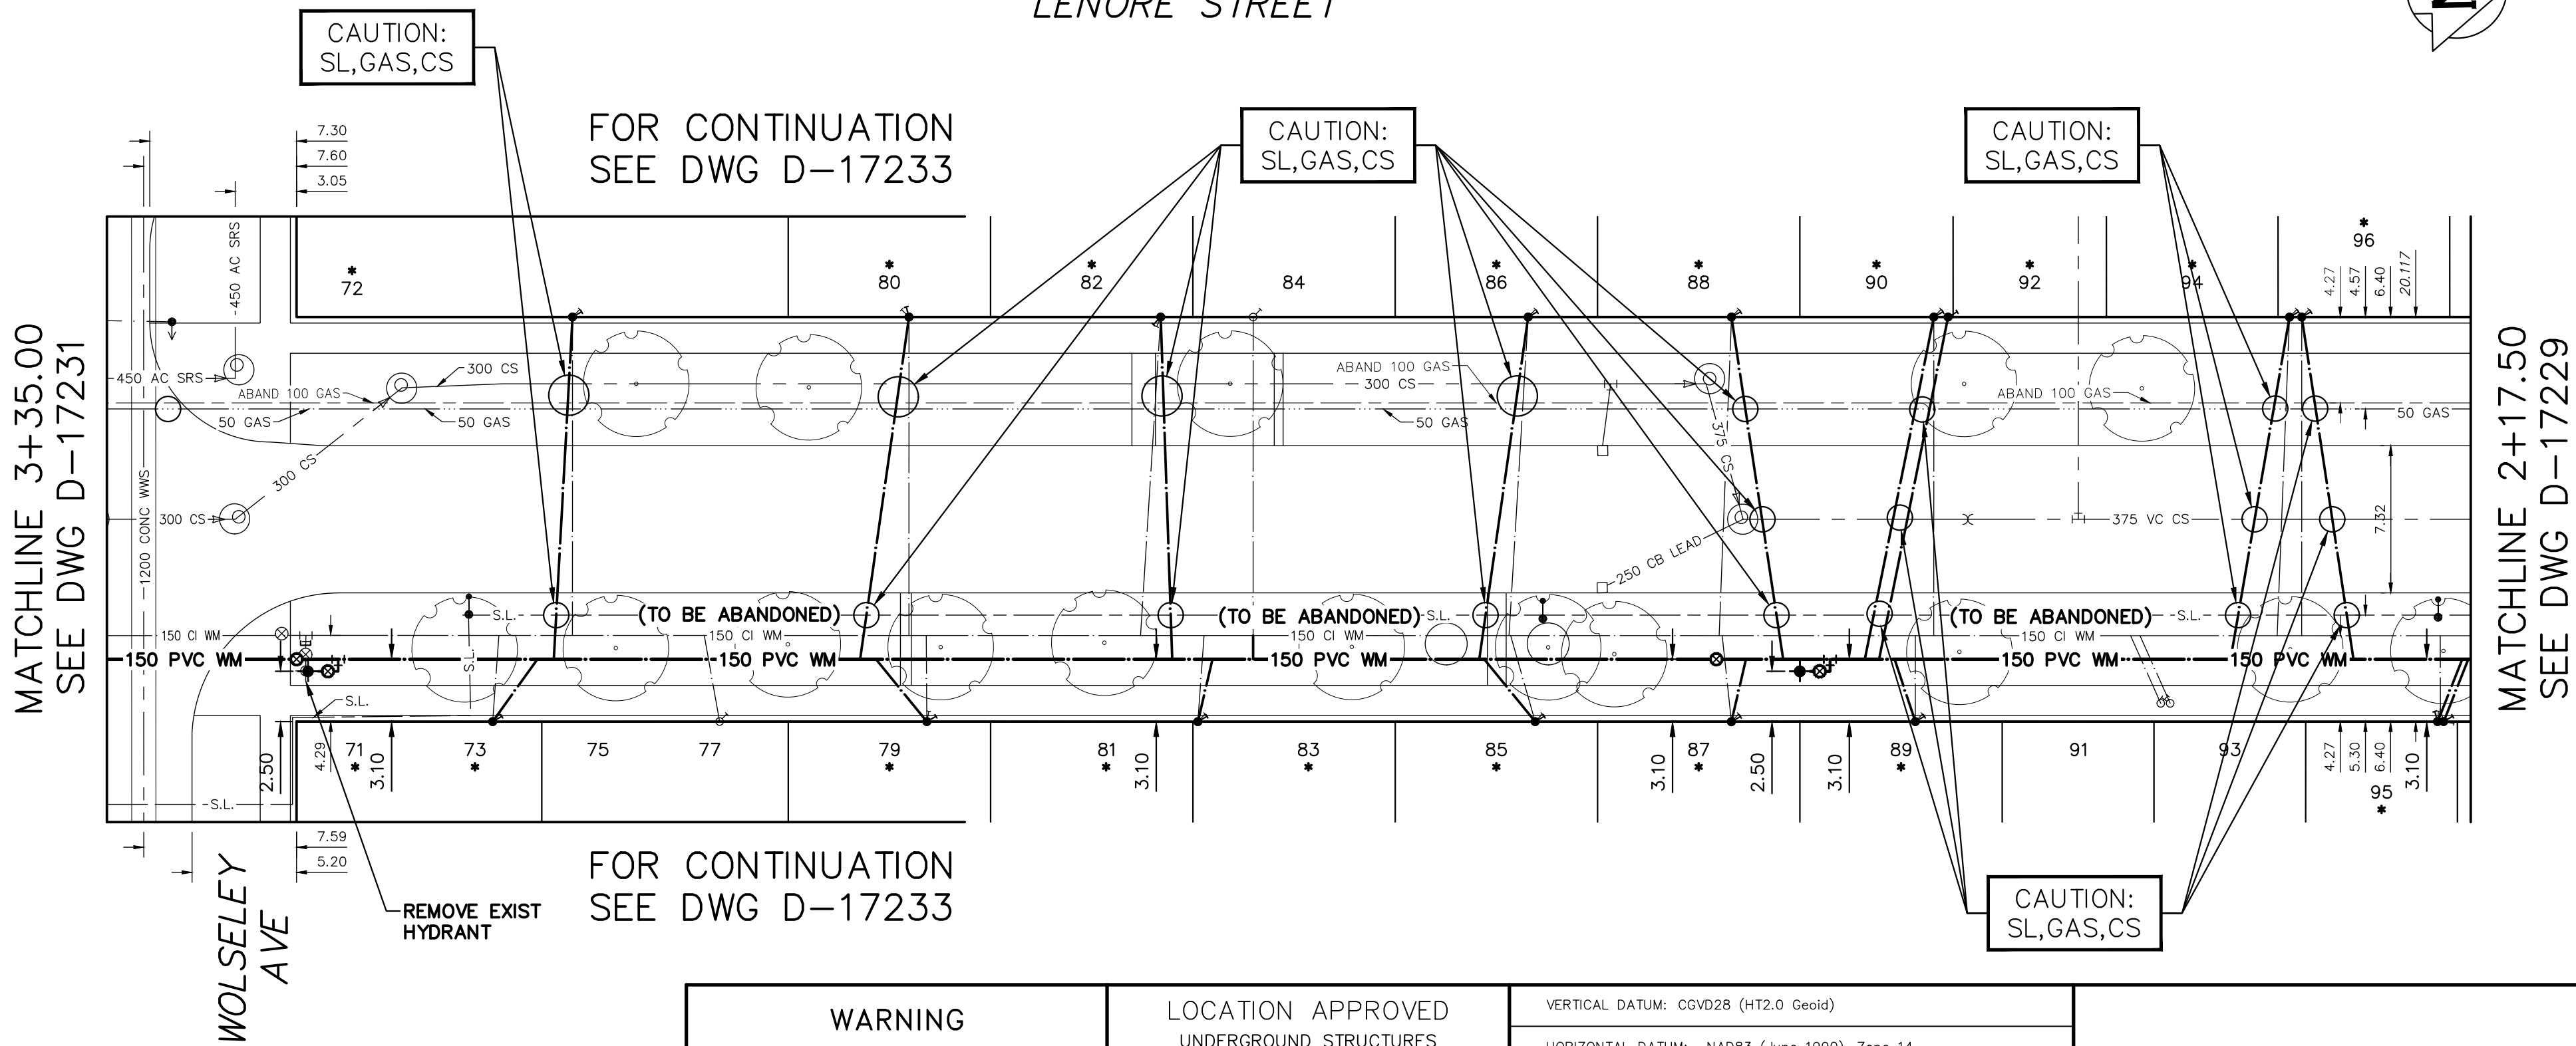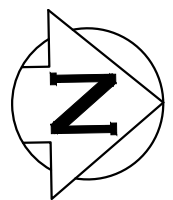

FOR INDEX SEE
D-17225

NOTE: ALL VALVES TO BE INSTALLED
COUNTERCLOCKWISE TO CLOSE

WARNING

IF POWER EQUIPMENT OR EXPLOSIVES
ARE TO BE USED FOR EXCAVATION ON
THIS PROJECT THE CONTRACTOR MUST:

- 1) NOTIFY THE GAS COMPANY OF THE
PROPOSED LOCATION OF EXCAVATION.
- 2) TAKE PRECAUTION TO AVOID DAMAGE
TO GAS COMPANY INSTALLATIONS.

SEE PROVINCIAL REGULATION 210/72 FOR DETAILS

LOCATION APPROVED UNDERGROUND STRUCTURES

SUPV. U/G STRUCTURES
COMMITTEE

DATE

NOTE:

LOCATION OF UNDERGROUND STRUCTURES AS
SHOWN ARE BASED ON THE BEST INFORMATION
AVAILABLE BUT NO GUARANTEE IS GIVEN THAT ALL
EXISTING UTILITIES ARE SHOWN OR THAT THE GIVEN
LOCATIONS ARE EXACT. CONFIRMATION OF
EXISTENCE AND EXACT LOCATION OF ALL
UTILITIES MUST BE OBTAINED FROM THE INDIVIDUAL
UTILITIES BEFORE PROCEEDING WITH CONSTRUCTION.


VERTICAL DATUM: CGVD28 (HT2.0 Geoid)

HORIZONTAL DATUM: NAD83 (June 1990), Zone 14

NO.	ISSUED FOR TENDER	DATE	BY
0	ISSUED FOR TENDER	2025/10/27	SC
NO.	REVISIONS	DATE	BY

DESIGNED BY	TT	CHECKED BY	SC
DRAWN BY	AJ	APPROVED BY	SC
SCALE:		RELEASED FOR CONSTRUCTION	
HORIZONTAL	1:250		
VERTICAL	1:50		
DATE	2025 10 27	DATE	

PLOT DATE: 2025 10 27

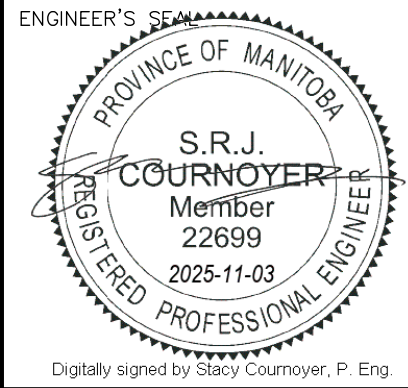

CONSULTANT DRAWING NUMBER



THE CITY OF WINNIPEG WATER AND WASTE DEPARTMENT ENGINEERING DIVISION

2025 WATER MAIN RENEWALS

CONTRACT 6

LENORE STREET

117m S OF WESTMINSTER AVENUE TO
WOLSELEY AVENUE

SHEET 7 OF 11

CITY DRAWING NUMBER

D-17230

BID OPP: 131-2025
CONTRACT NUMBER: 6

FILE PATH: R:\DRAWINGS\WATER\RENEWAL\2025 RENEWALS\Cont 6\Construction Dwg\LENORE ST & WOLSELEY AVE.dwg