


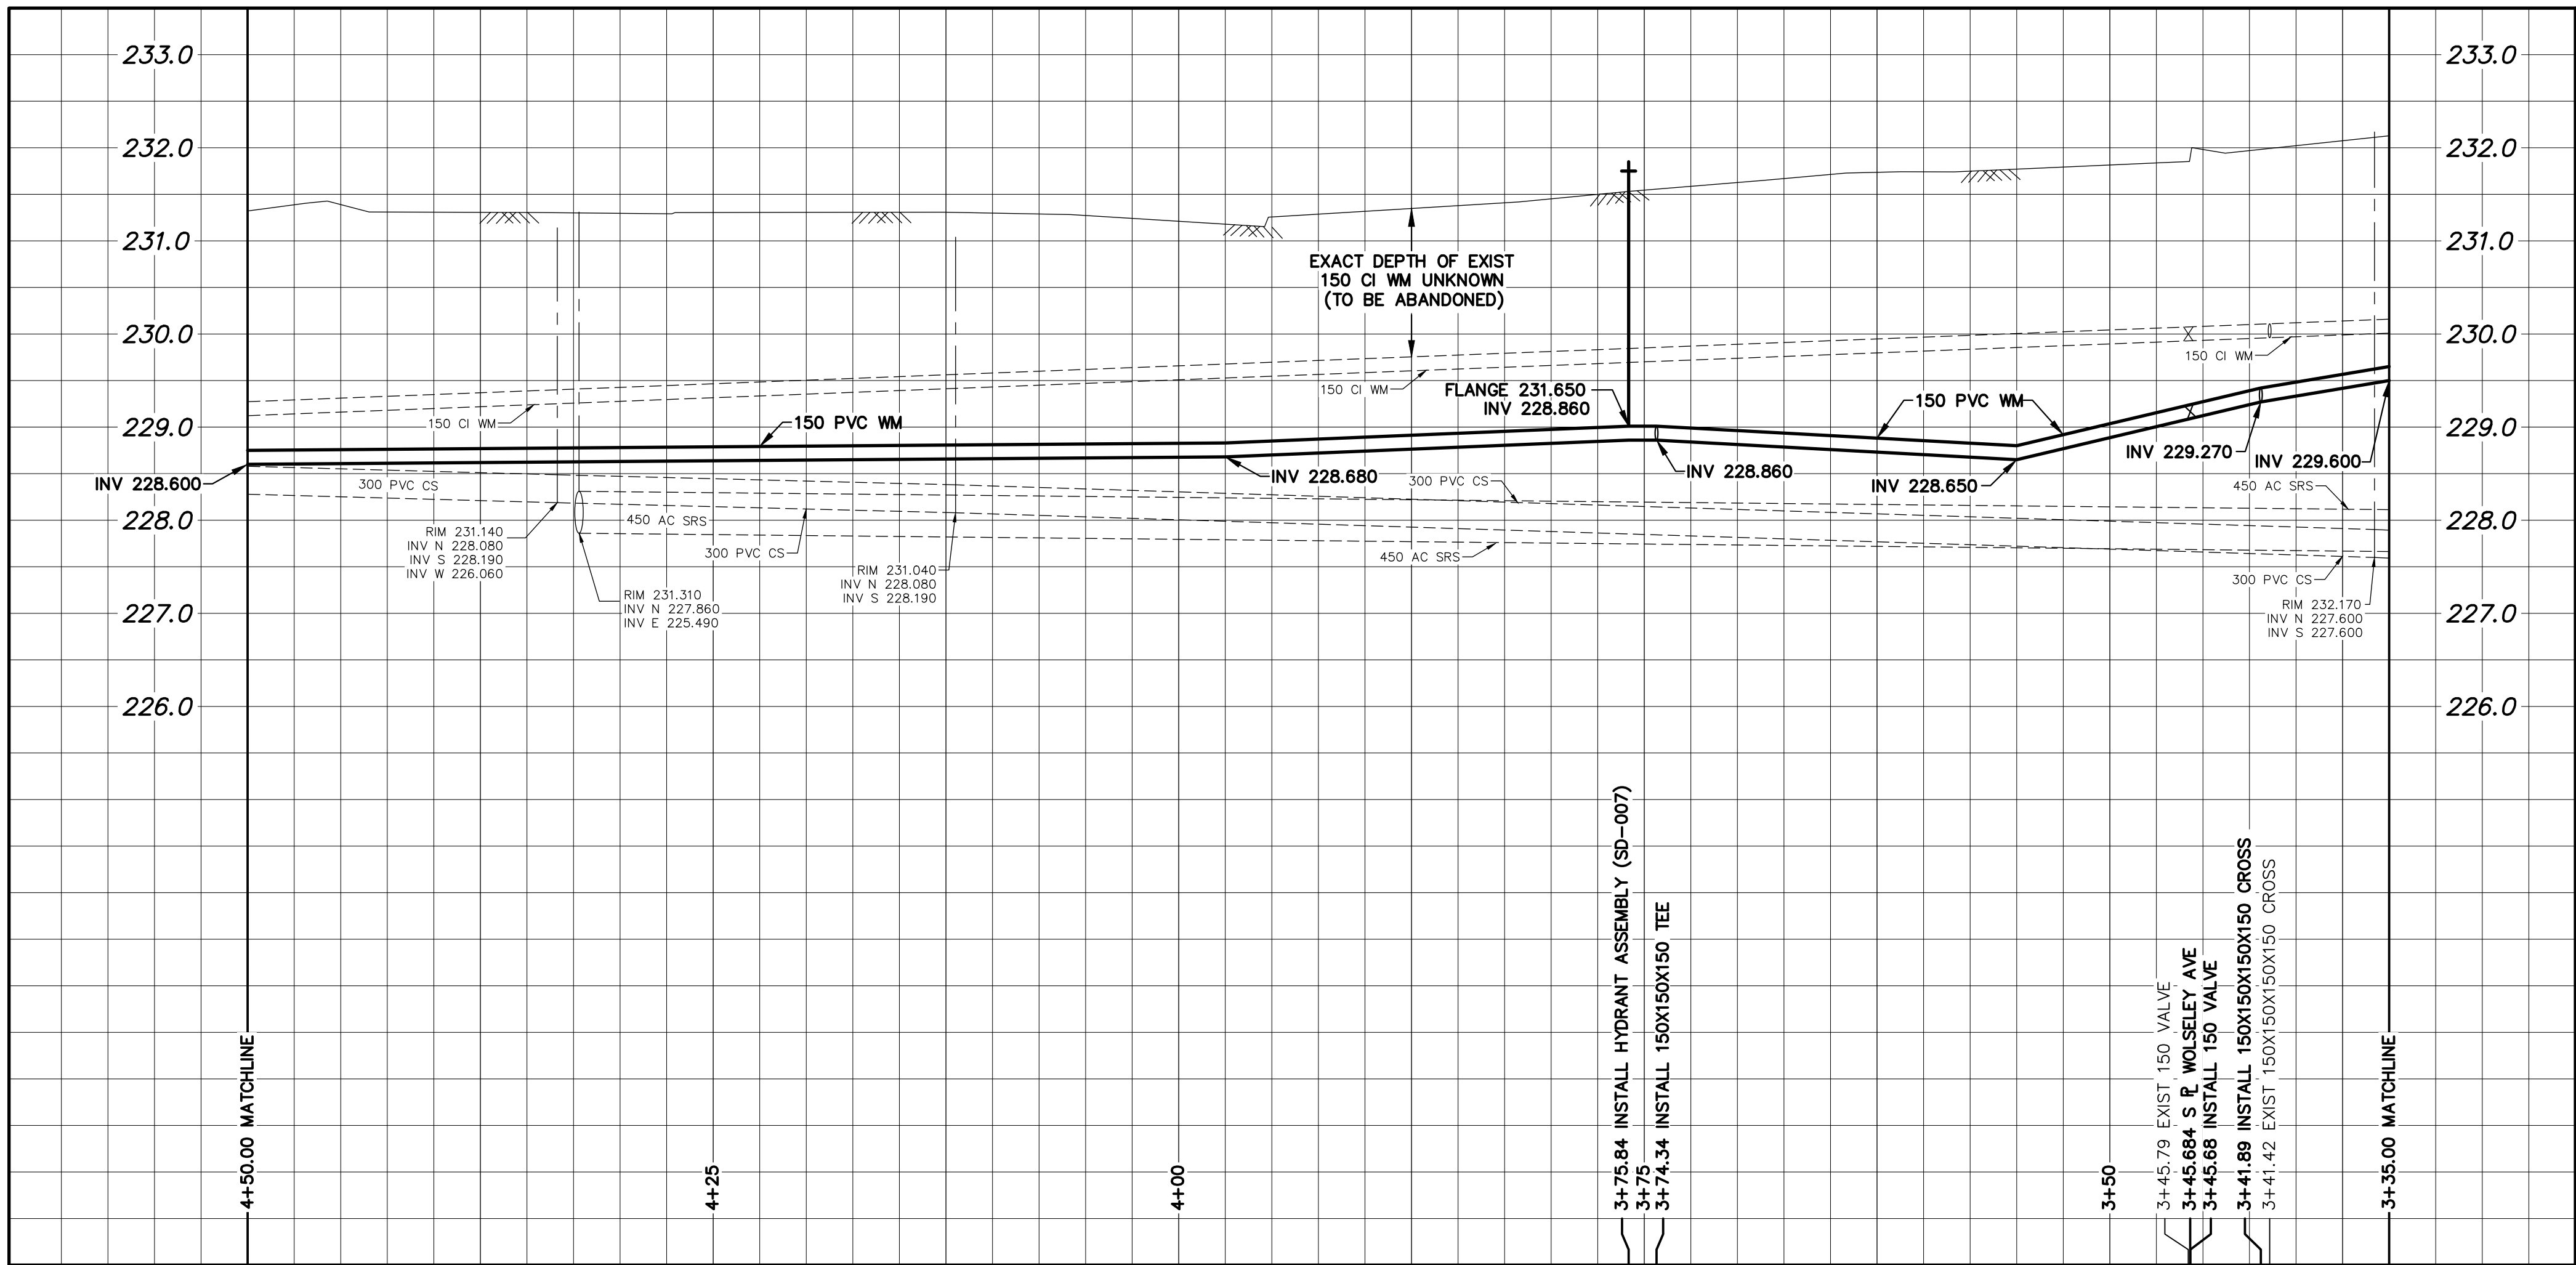

WATER SERVICE INFORMATION


ADDRESS	SIZE (mm) MATERIAL (STREET)	SIZE (mm) MATERIAL (PROP.)	SHORT & LONG MEASUREMENT	CORP LOCATION	REMARKS
55 LENORE ST	-	-	-	-	-
49 LENORE ST	12	12	22,860 SSL WOLSELEY AVE	0.9 S OF C/S	WOLSELEY-LENORE PARK
RESIDENTIAL	LEAD	LEAD			EMPTY LOT
* 39 LENORE ST	20	20	2.34 SNL HSE	0.3 S OF C/S	RENEW TO 150 W/19mm SERVICE PIPE
RESIDENTIAL	CU	CU	33,680 SSL WOLSELEY AVE		
* 37 LENORE ST	20	20	0.30 SNL HSE	0.3 N OF C/S	RENEW TO 150 W/19mm SERVICE PIPE
RESIDENTIAL	LEAD	CU	41,760 SSL WOLSELEY AVE		
* 35 LENORE ST	20	20	3.50 SSL HSE	0.3 S OF C/S	RENEW TO 150 W/19mm SERVICE PIPE
RESIDENTIAL	CU	CU	63,400 SSL WOLSELEY AVE		WYED W/33
* 33 LENORE ST	20	20	1.32 SNL HSE	OPP OF C/S	RENEW TO 150 W/19mm SERVICE PIPE
RESIDENTIAL	CU	CU	63,710 SSL WOLSELEY AVE		WYED W/35
* 31 LENORE ST	20	20	0.40 SNL HSE	0.3 S OF C/S	RENEW TO 150 W/19mm SERVICE PIPE
RESIDENTIAL	CU	CU	71,310 SSL WOLSELEY AVE		
29 LENORE ST	20	12	1.25 SNL HSE	1.8 S OF C/S	RECONNECT SERVICE
RESIDENTIAL	CU	LEAD	83,520 SSL WOLSELEY AVE		
* 27 & 27 1/2	20	20	2.55 SNL HSE	0.6 S OF C/S	RENEW TO 150 W/19mm SERVICE PIPE
RESIDENTIAL	CU	LEAD	95,330 SSL WOLSELEY AVE		
960 WOLSELEY AVE	50	50	7.24 NSL BLDG		
COMMERCIAL	CU	CU	58,470 SSL WOLSELEY AVE	OPP OF S/C	SERVICED FROM RUBY ST

* SERVICES TO BE RENEWED TO 150. ALL OTHERS TO BE RECONNECTED


NOTE: CHAINAGES SHOWN ARE ALONG
E. R. OF LENORE STREET

LENORE STREET

FOR CONTINUATION
SEE DWG D-17233

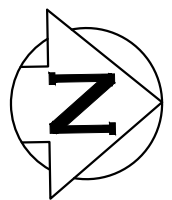

MATCHLINE 4+50.00
SEE DWG D-17232

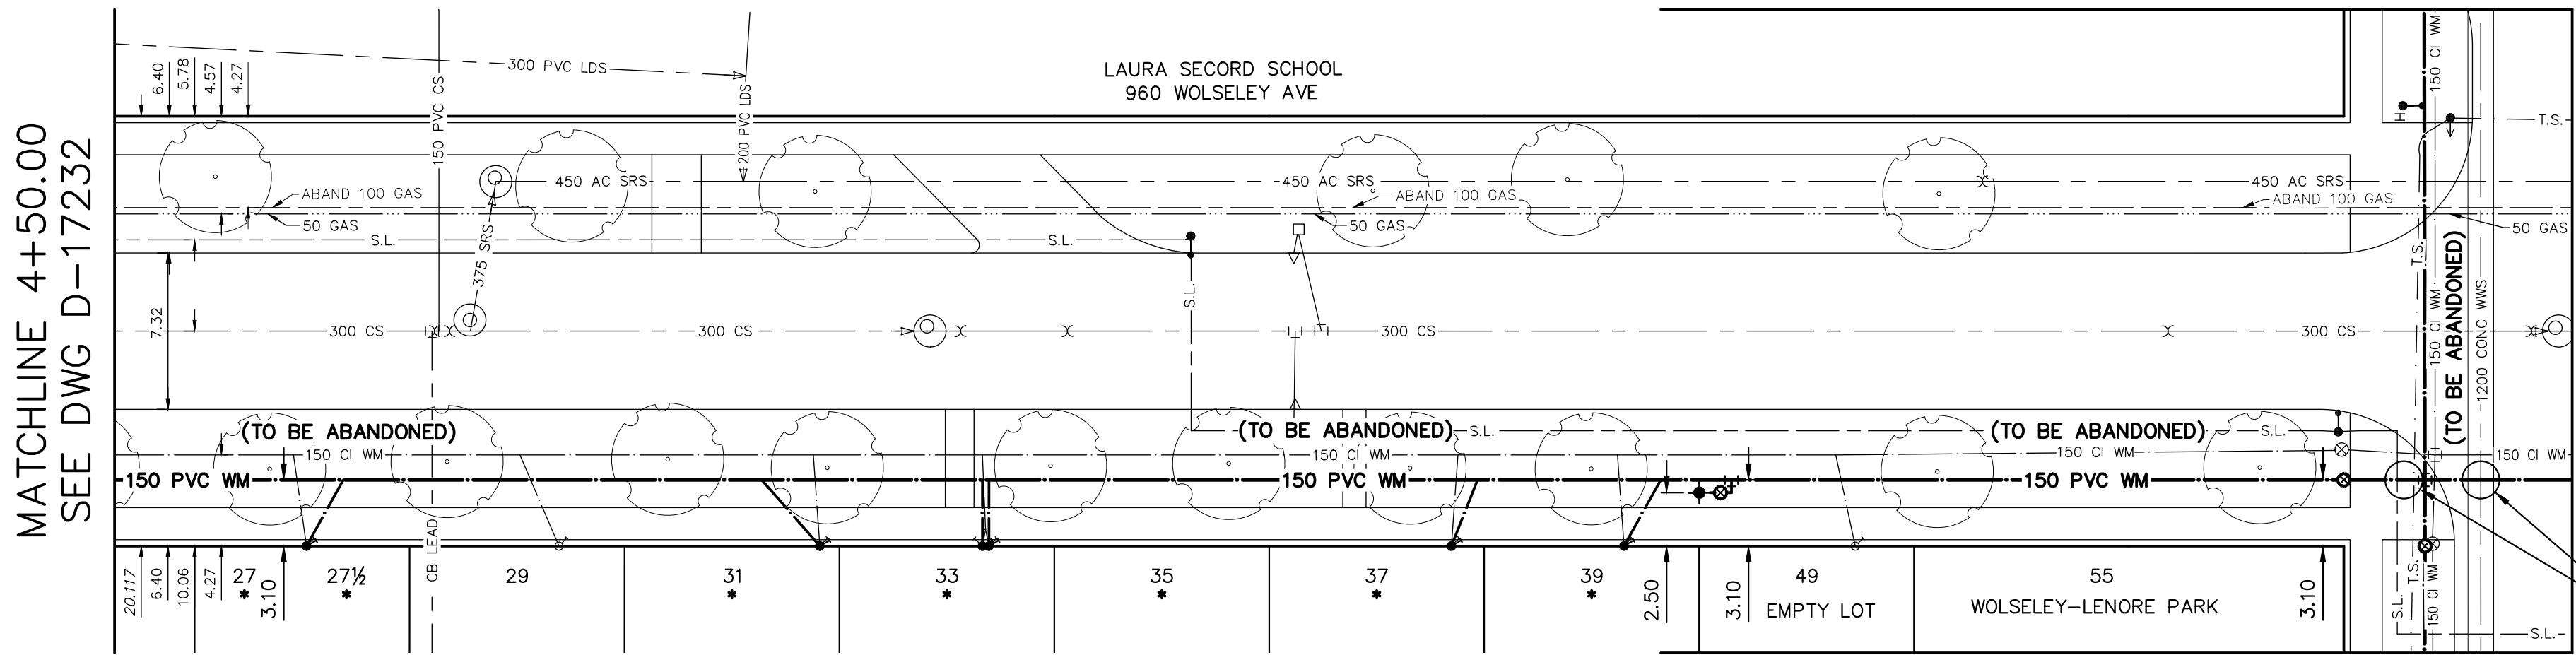

MATCHLINE 3+35.00
SEE DWG D-17230


CAUTION:
SL, TS, WWS

FOR CONTINUATION
SEE DWG D-17233

WOLSELEY
AVE

FOR INDEX SEE
D-17225

NOTE: ALL VALVES TO BE INSTALLED
COUNTERCLOCKWISE TO CLOSE

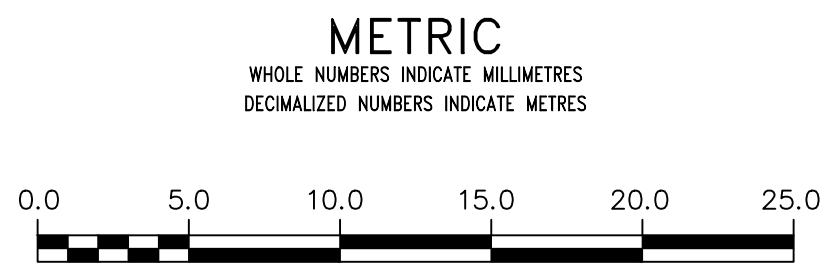

WARNING IF POWER EQUIPMENT OR EXPLOSIVES ARE TO BE USED FOR EXCAVATION ON THIS PROJECT THE CONTRACTOR MUST: 1) NOTIFY THE GAS COMPANY OF THE PROPOSED LOCATION OF EXCAVATION. 2) TAKE PRECAUTION TO AVOID DAMAGE TO GAS COMPANY INSTALLATIONS. SEE PROVINCIAL REGULATION 210/72 FOR DETAILS	LOCATION APPROVED UNDERGROUND STRUCTURES SUPV. U/G STRUCTURES COMMITTEE DATE NOTE: LOCATION OF UNDERGROUND STRUCTURES AS SHOWN ARE BASED ON THE BEST INFORMATION AVAILABLE BUT NO GUARANTEE IS GIVEN THAT ALL EXISTING UTILITIES ARE SHOWN OR THAT THE GIVEN LOCATIONS ARE EXACT. CONFIRMATION OF EXISTENCE AND EXACT LOCATION OF ALL SERVICES MUST BE OBTAINED FROM THE INDIVIDUAL UTILITIES BEFORE PROCEEDING WITH CONSTRUCTION.	VERTICAL DATUM: CGVD28 (HT2.0 Geoid) HORIZONTAL DATUM: NAD83 (June 1990), Zone 14 <table><tr><td>DESIGNED BY</td><td>TT</td><td>CHECKED BY</td><td>SC</td></tr><tr><td>DRAWN BY</td><td>AJ</td><td>APPROVED BY</td><td>SC</td></tr><tr><td>SCALE:</td><td></td><td>RELEASED FOR CONSTRUCTION</td><td></td></tr><tr><td>HORIZONTAL</td><td>1:250</td><td></td><td></td></tr><tr><td>VERTICAL</td><td>1:50</td><td></td><td></td></tr><tr><td>DATE</td><td>2025 10 16</td><td>DATE</td><td></td></tr></table> PLOT DATE: 2025 10 16	DESIGNED BY	TT	CHECKED BY	SC	DRAWN BY	AJ	APPROVED BY	SC	SCALE:		RELEASED FOR CONSTRUCTION		HORIZONTAL	1:250			VERTICAL	1:50			DATE	2025 10 16	DATE		ENGINEER'S SEAL PROVINCE OF MANITOBA S.R.J. CORMOYER Member 22699 2025-11-03 Digitally signed by Stacy Cormoyer, P. Eng. CONSULTANT DRAWING NUMBER -	THE CITY OF WINNIPEG WATER AND WASTE DEPARTMENT ENGINEERING DIVISION 2025 WATER MAIN RENEWALS CONTRACT 6 LENORE STREET WOLSELEY AVENUE TO 351m S OF WESTMINSTER AVENUE SHEET 8 OF 11 CITY DRAWING NUMBER D-17231
DESIGNED BY	TT	CHECKED BY	SC																									
DRAWN BY	AJ	APPROVED BY	SC																									
SCALE:		RELEASED FOR CONSTRUCTION																										
HORIZONTAL	1:250																											
VERTICAL	1:50																											
DATE	2025 10 16	DATE																										