


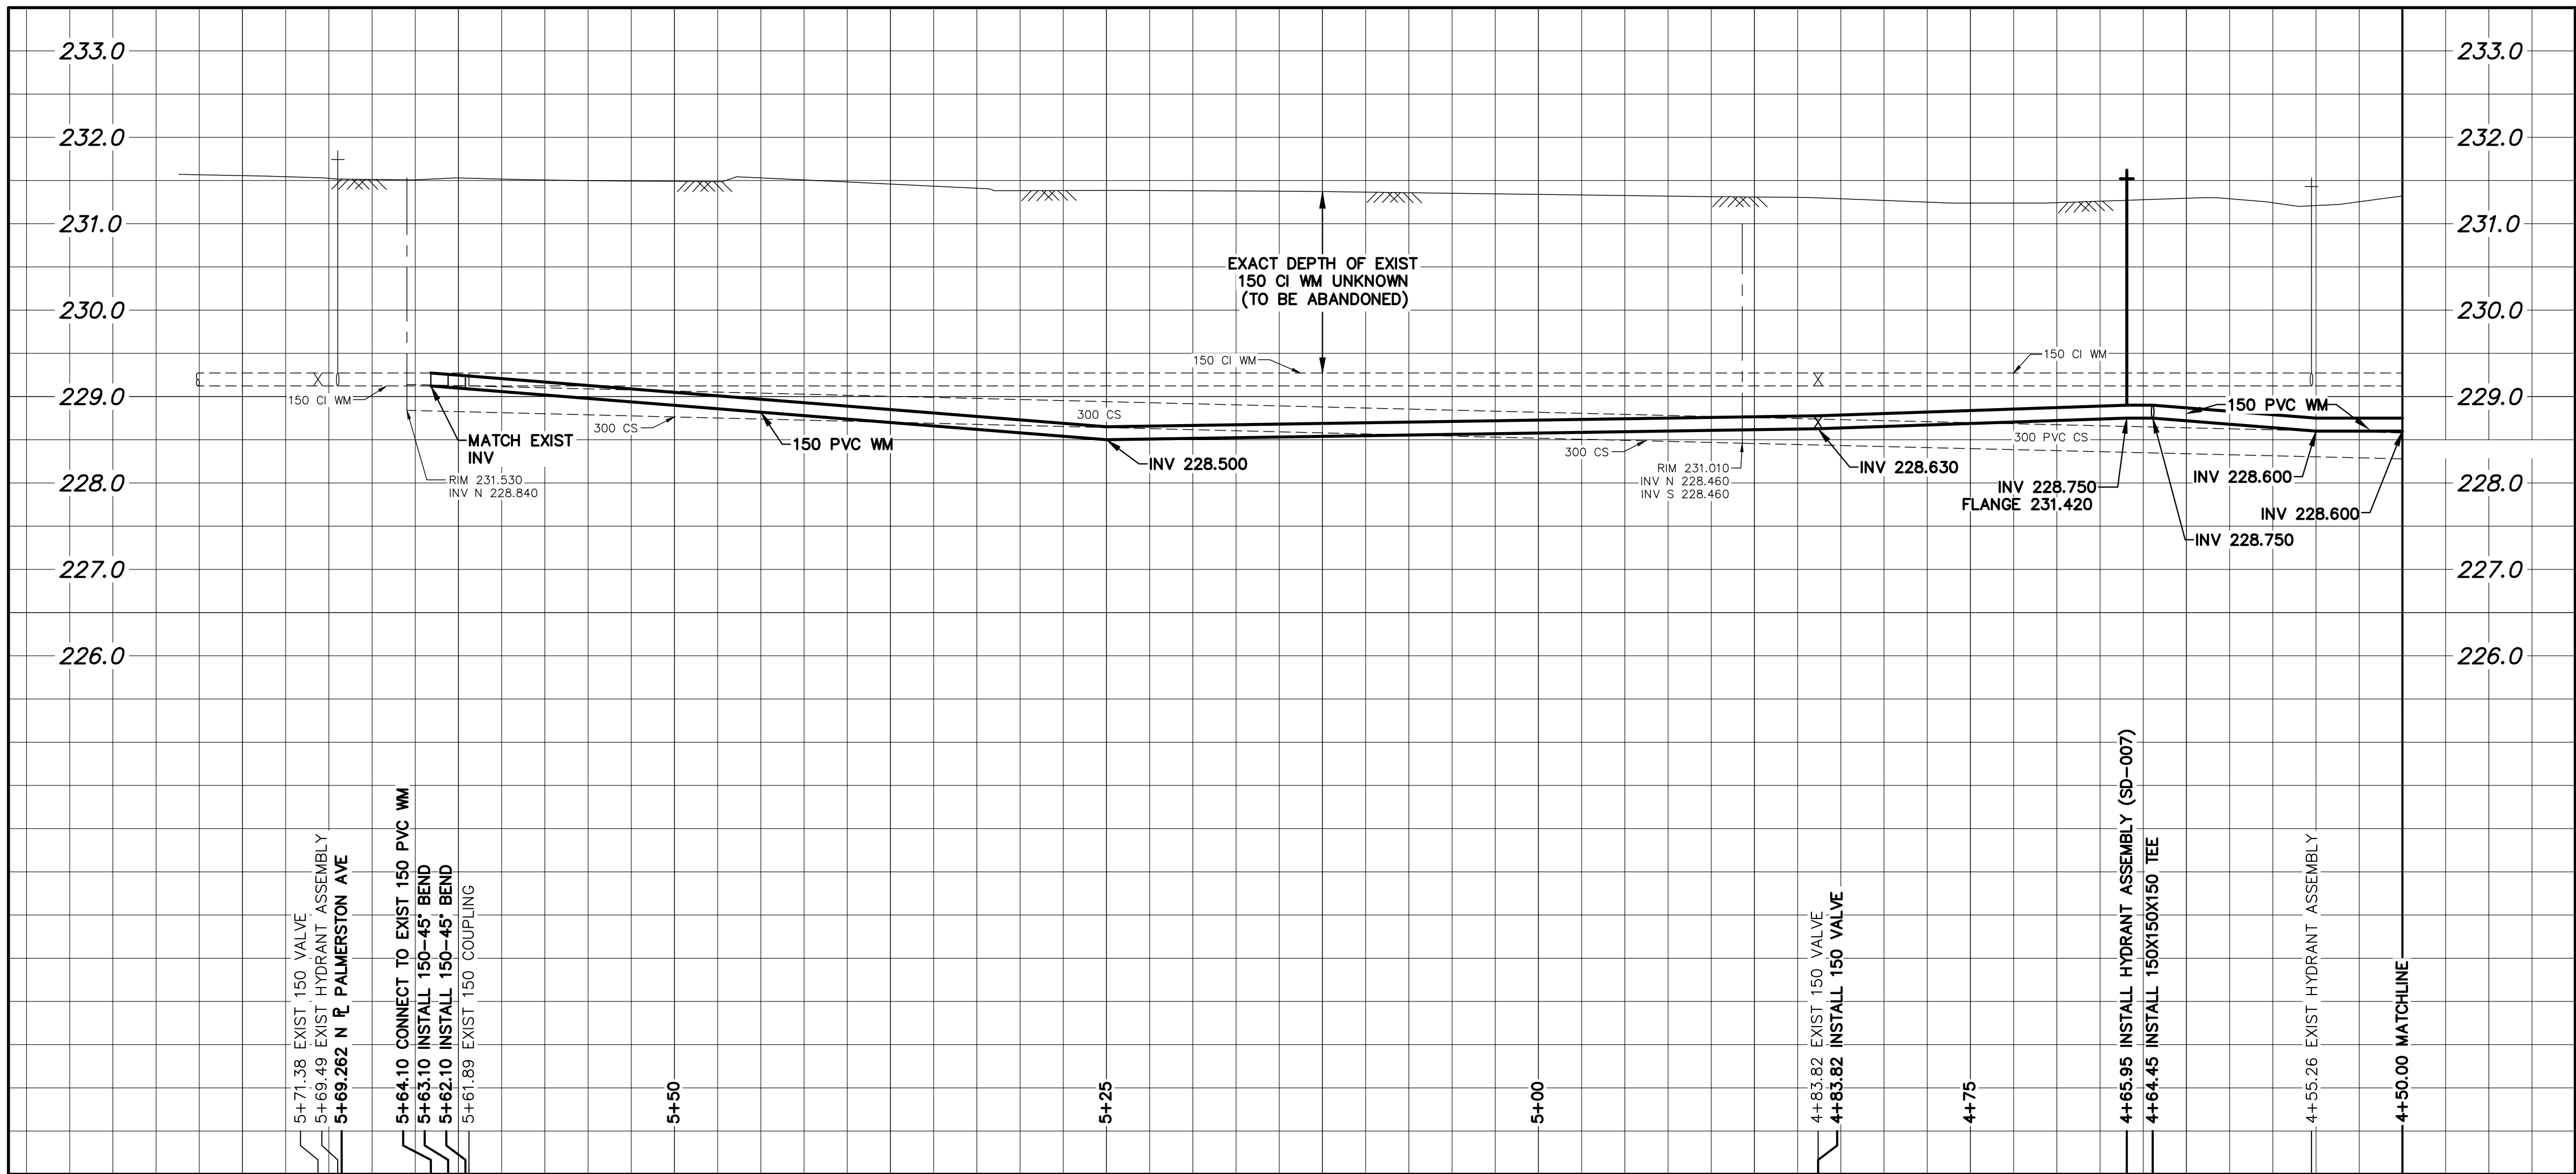



WATER SERVICE INFORMATION

ADDRESS	SIZE (mm) MATERIAL (STREET)	SIZE (mm) MATERIAL (PROP.)	SHORT & LONG MEASUREMENT	CORP LOCATION	REMARKS
25 LENORE ST RESIDENTIAL	20 CU	12 LEAD	3.18 SSL HSE 110.600>NNL PALMERSTON AVE		RECONNECT SERVICE
23 LENORE ST RESIDENTIAL	20 CU	12 LEAD	4.77 NSL HSE 110.290>NNL PALMERSTON AVE	0.9 S OF C/S	RECONNECT SERVICE
* 21 LENORE ST RESIDENTIAL	20 CU	12 LEAD	5.20 SSL HSE 89.000>NNL PALMERSTON AVE	0.3 S OF C/S	RENEW TO 150 W/19mm SERVICE PIPE WYED W/19
* 19 LENORE ST RESIDENTIAL	20 CU	12 LEAD	3.96 NSL HSE 89.000>NNL PALMERSTON AVE	0.3 N OF C/S	RENEW TO 150 W/19mm SERVICE PIPE WYED W/21
* 17 LENORE ST RESIDENTIAL	12 CU	20 LEAD	5.12 NSL HSE 80.160>NNL PALMERSTON AVE	0.3 S OF C/S	RENEW TO 150 W/19mm SERVICE PIPE
* 15 LENORE ST RESIDENTIAL	12 LEAD	12 LEAD	4.04 SSL HSE 60.960>NNL PALMERSTON AVE	OPP OF C/S	RENEW TO 150 W/19mm SERVICE PIPE
* 13 LENORE ST RESIDENTIAL	12 LEAD	12 LEAD	5.02 NSL HSE 60.050>NNL PALMERSTON AVE	0.3 S OF C/S	RENEW TO 150 W/19mm SERVICE PIPE
11 LENORE ST RESIDENTIAL	20 CU	20 CU	3.33 NSL HSE 49.380>NNL PALMERSTON AVE	1.8 S OF C/S	RECONNECT SERVICE
9 LENORE ST RESIDENTIAL	20 CU	20 CU	3.64 NSL HSE 40.840>NNL PALMERSTON AVE	0.6 S OF C/S	RECONNECT SERVICE
* 7 LENORE ST RESIDENTIAL	16 CU	20 CU	0.66 SSL HSE 27.430>NNL PALMERSTON AVE	OPP OF C/S	RENEW TO 150 W/19mm SERVICE PIPE WYED W/5
* 5 LENORE ST RESIDENTIAL	16 LEAD	12 LEAD	1.99 NSL HSE 27.430>NNL PALMERSTON AVE	0.3 S OF C/S	RENEW TO 150 W/19mm SERVICE PIPE WYED W/7
* 3 LENORE ST RESIDENTIAL	20 CU	20 CU	0.47 NSL HSE 9.450>NNL PALMERSTON AVE	1.8 S OF C/S	RENEW TO 150 W/19mm SERVICE PIPE WYED W/1
* 1 LENORE ST RESIDENTIAL	20 CU	20 CU	1.23 NSL HSE 9.450>NNL PALMERSTON AVE	0.6 S OF C/S	RENEW TO 150 W/19mm SERVICE PIPE WYED W/3
960 WOLSELEY AVE COMMERCIAL	50 CU	50 CU	7.24 NSL BLDG 58.470>SSL WOLSELEY AVE	OPP OF S/C	SERVICED FROM RUBY ST

* SERVICES TO BE RENEWED TO 150. ALL OTHERS TO BE RECONNECTED


NOTE: CHAINAGES SHOWN ARE ALONG
E. R. OF LENORE STREET

LENORE STREET

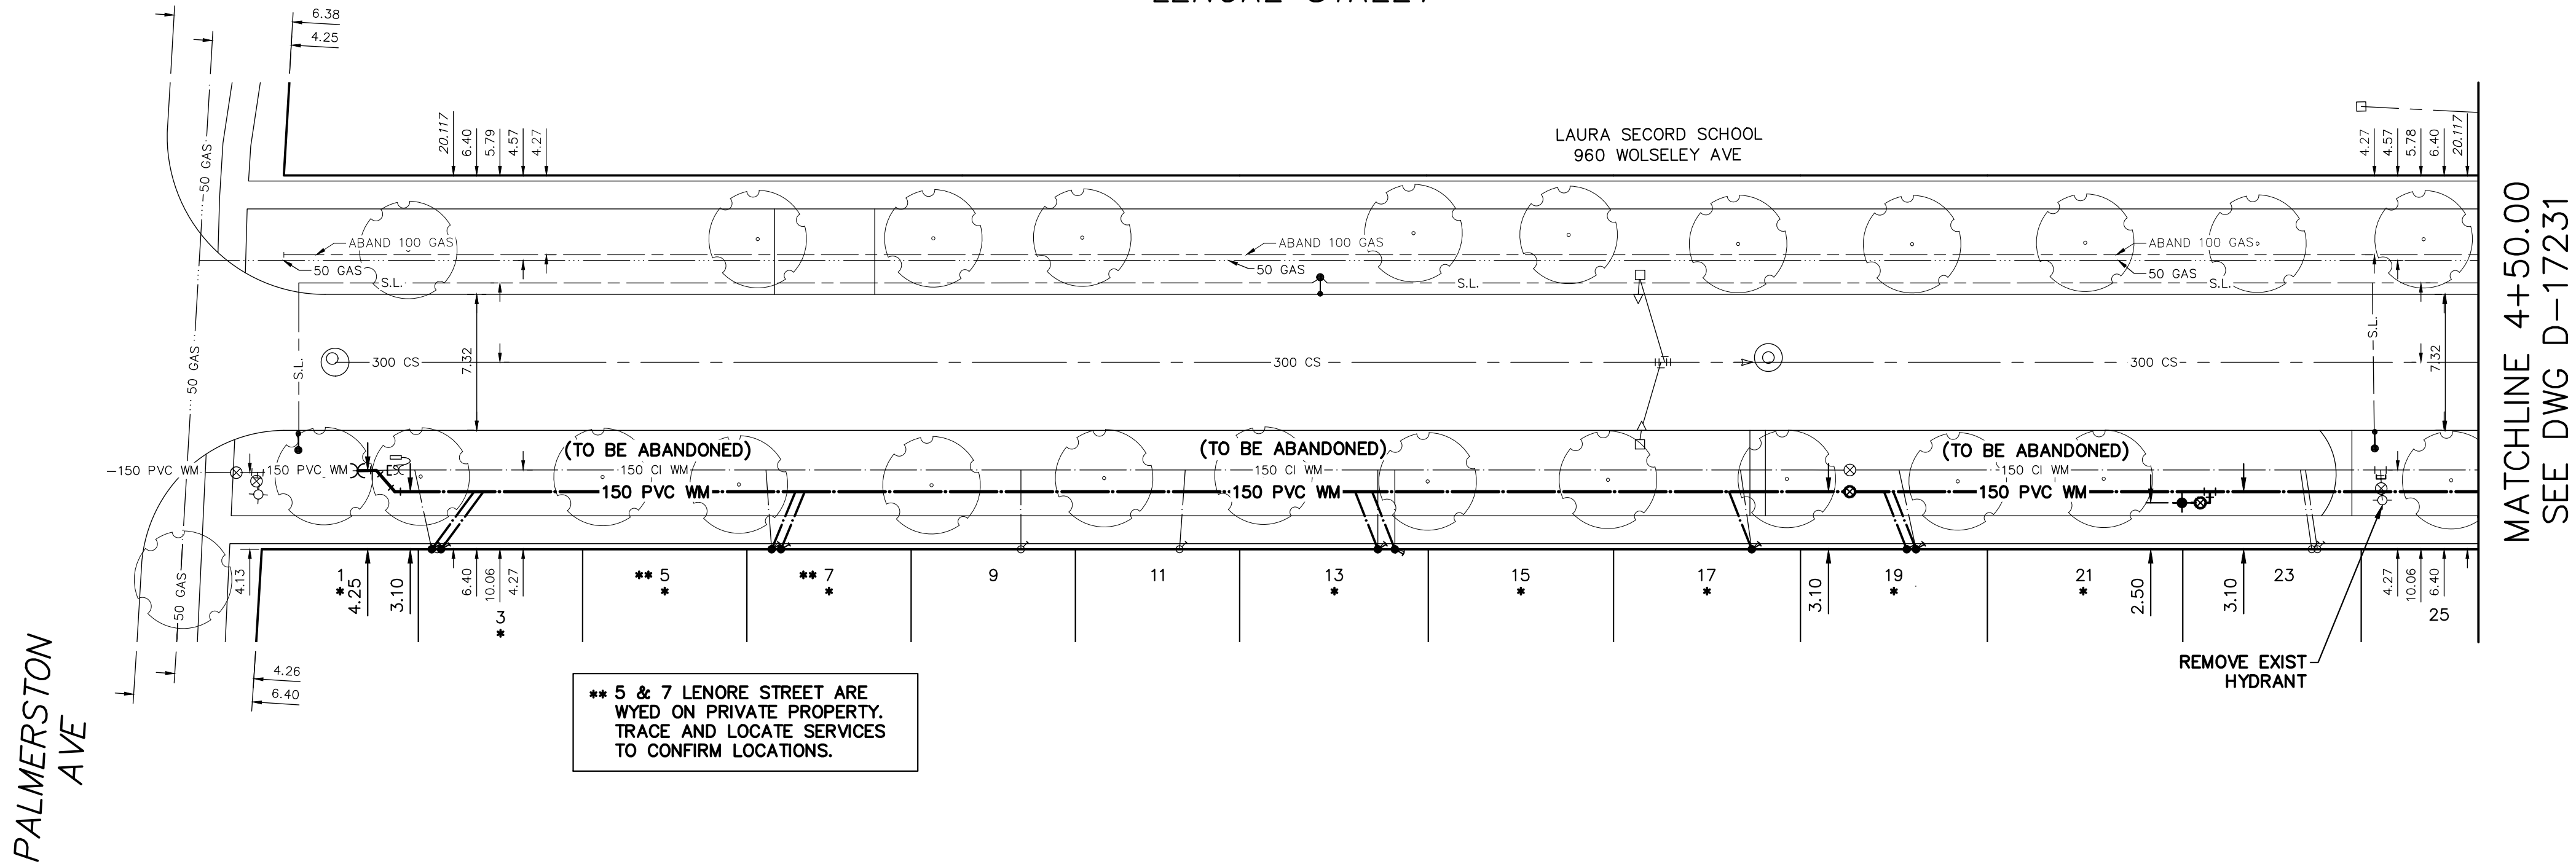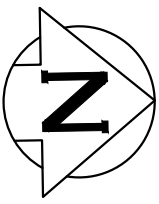

FOR INDEX SEE
D-17225

NOTE: ALL VALVES TO BE INSTALLED
COUNTERCLOCKWISE TO CLOSE

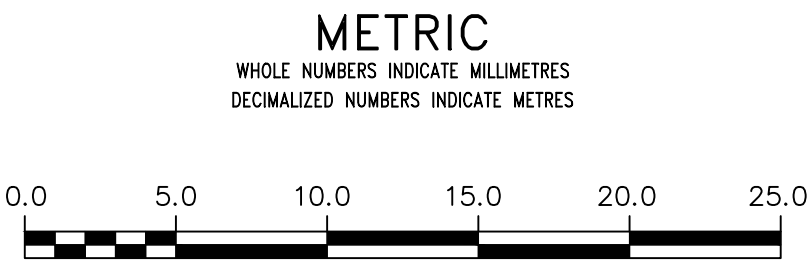

WARNING IF POWER EQUIPMENT OR EXPLOSIVES ARE TO BE USED FOR EXCAVATION ON THIS PROJECT THE CONTRACTOR MUST: 1) NOTIFY THE GAS COMPANY OF THE PROPOSED LOCATION OF EXCAVATION. 2) TAKE PRECAUTION TO AVOID DAMAGE TO GAS COMPANY INSTALLATIONS. SEE PROVINCIAL REGULATION 210/72 FOR DETAILS	LOCATION APPROVED UNDERGROUND STRUCTURES SUPV. U/G STRUCTURES COMMITTEE DATE NOTE: LOCATION OF UNDERGROUND STRUCTURES AS SHOWN ARE BASED ON THE BEST INFORMATION AVAILABLE BUT NO GUARANTEE IS GIVEN THAT ALL EXISTING UTILITIES ARE SHOWN OR THAT THE GIVEN LOCATIONS ARE EXACT. CONFIRMATION OF EXISTENCE AND EXACT LOCATION OF ALL SERVICES MUST BE OBTAINED FROM THE INDIVIDUAL UTILITIES BEFORE PROCEEDING WITH CONSTRUCTION.	VERTICAL DATUM: CGVD28 (HT2.0 Geoid) HORIZONTAL DATUM: NAD83 (June 1990), Zone 14 <table><tr><td>DESIGNED BY</td><td>TT</td><td>CHECKED BY</td><td>SC</td></tr><tr><td>DRAWN BY</td><td>AJ</td><td>APPROVED BY</td><td>SC</td></tr><tr><td>SCALE:</td><td></td><td>RELEASED FOR CONSTRUCTION</td><td></td></tr><tr><td>HORIZONTAL 1:250</td><td></td><td></td><td></td></tr><tr><td>VERTICAL 1:50</td><td></td><td></td><td></td></tr><tr><td>DATE 2025 10 16</td><td></td><td>DATE</td><td></td></tr></table>	DESIGNED BY	TT	CHECKED BY	SC	DRAWN BY	AJ	APPROVED BY	SC	SCALE:		RELEASED FOR CONSTRUCTION		HORIZONTAL 1:250				VERTICAL 1:50				DATE 2025 10 16		DATE		ENGINEER'S SEAL PROVINCE OF MANITOBA S.R.J. COURNOYER Member 22699 2025-11-03 Digitally signed by S.R.J. Cournoyer, P. Eng. CONSULTANT DRAWING NUMBER	THE CITY OF WINNIPEG WATER AND WASTE DEPARTMENT ENGINEERING DIVISION 2025 WATER MAIN RENEWALS CONTRACT 6 LENORE STREET 351m S OF WESTMINSTER AVENUE TO PALMERSTON AVENUE	SHEET 9 OF 11 CITY DRAWING NUMBER D-17232
DESIGNED BY	TT	CHECKED BY	SC																										
DRAWN BY	AJ	APPROVED BY	SC																										
SCALE:		RELEASED FOR CONSTRUCTION																											
HORIZONTAL 1:250																													
VERTICAL 1:50																													
DATE 2025 10 16		DATE																											