


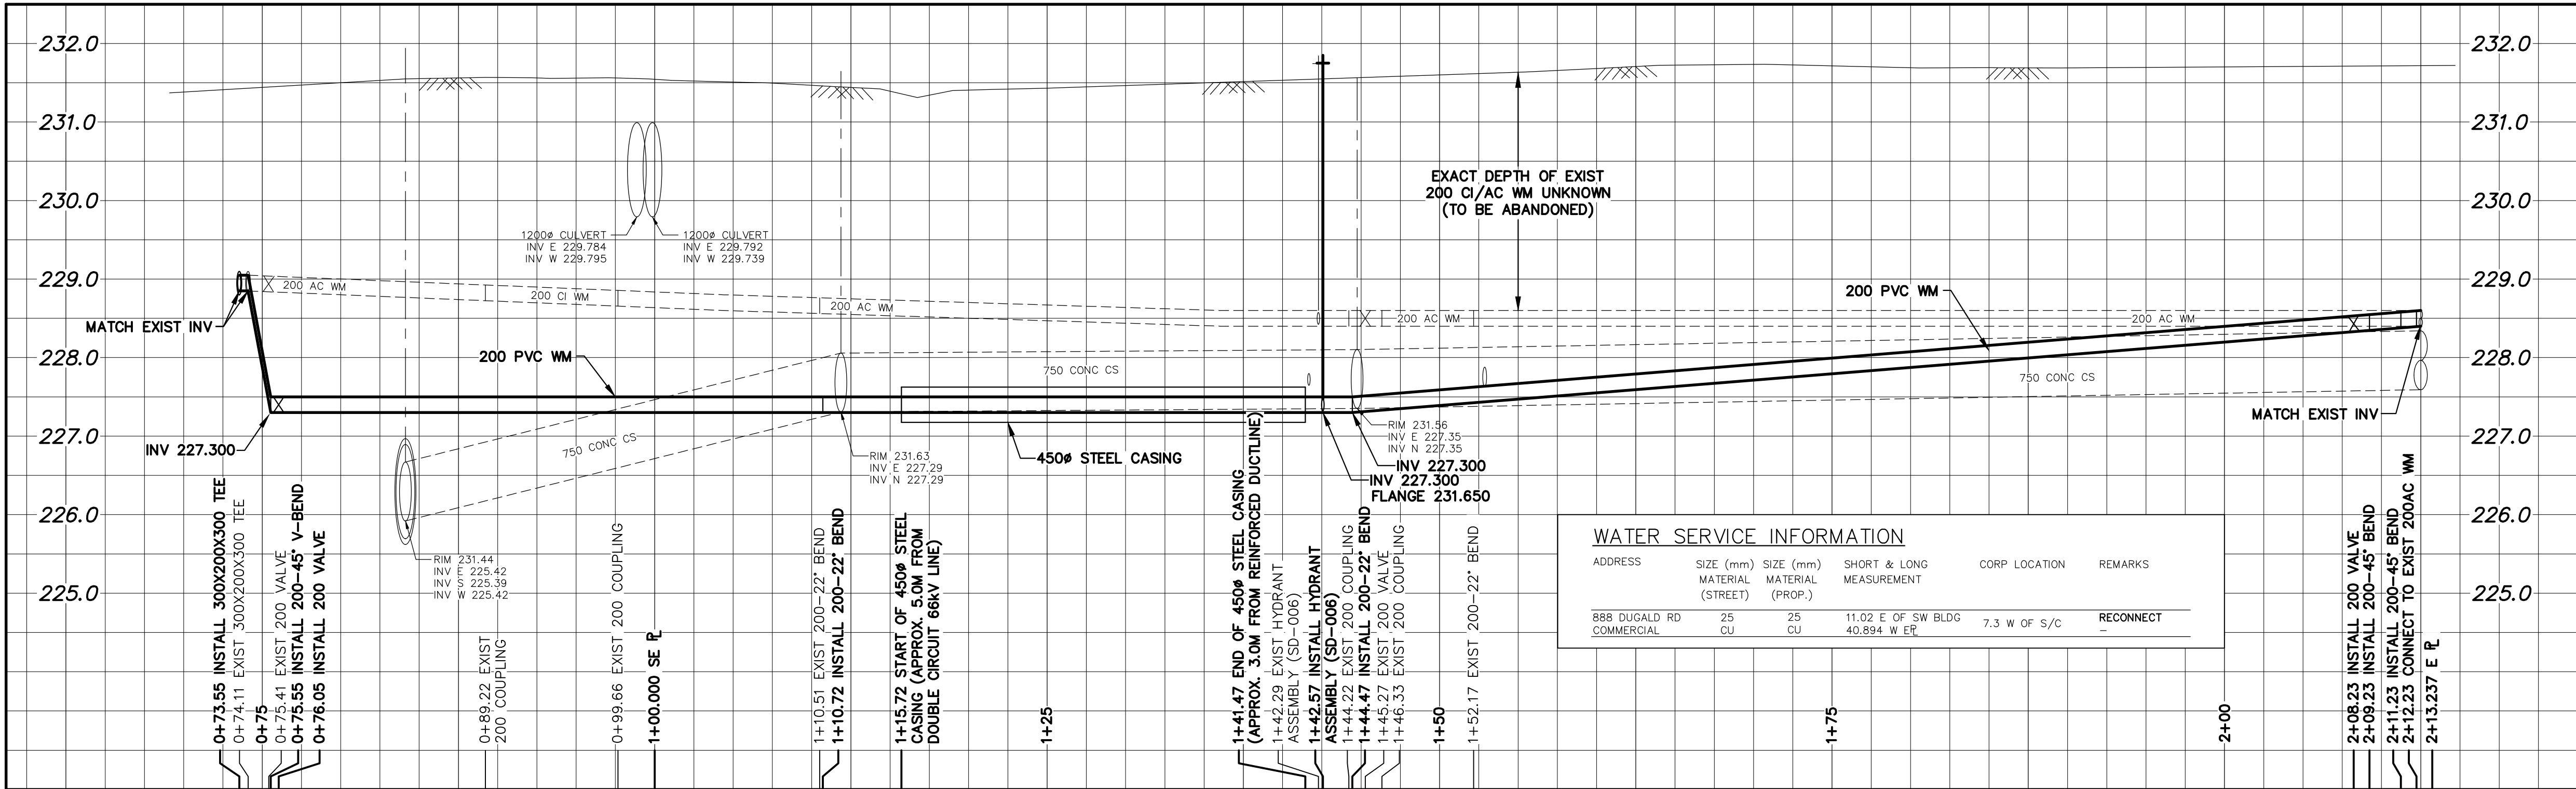
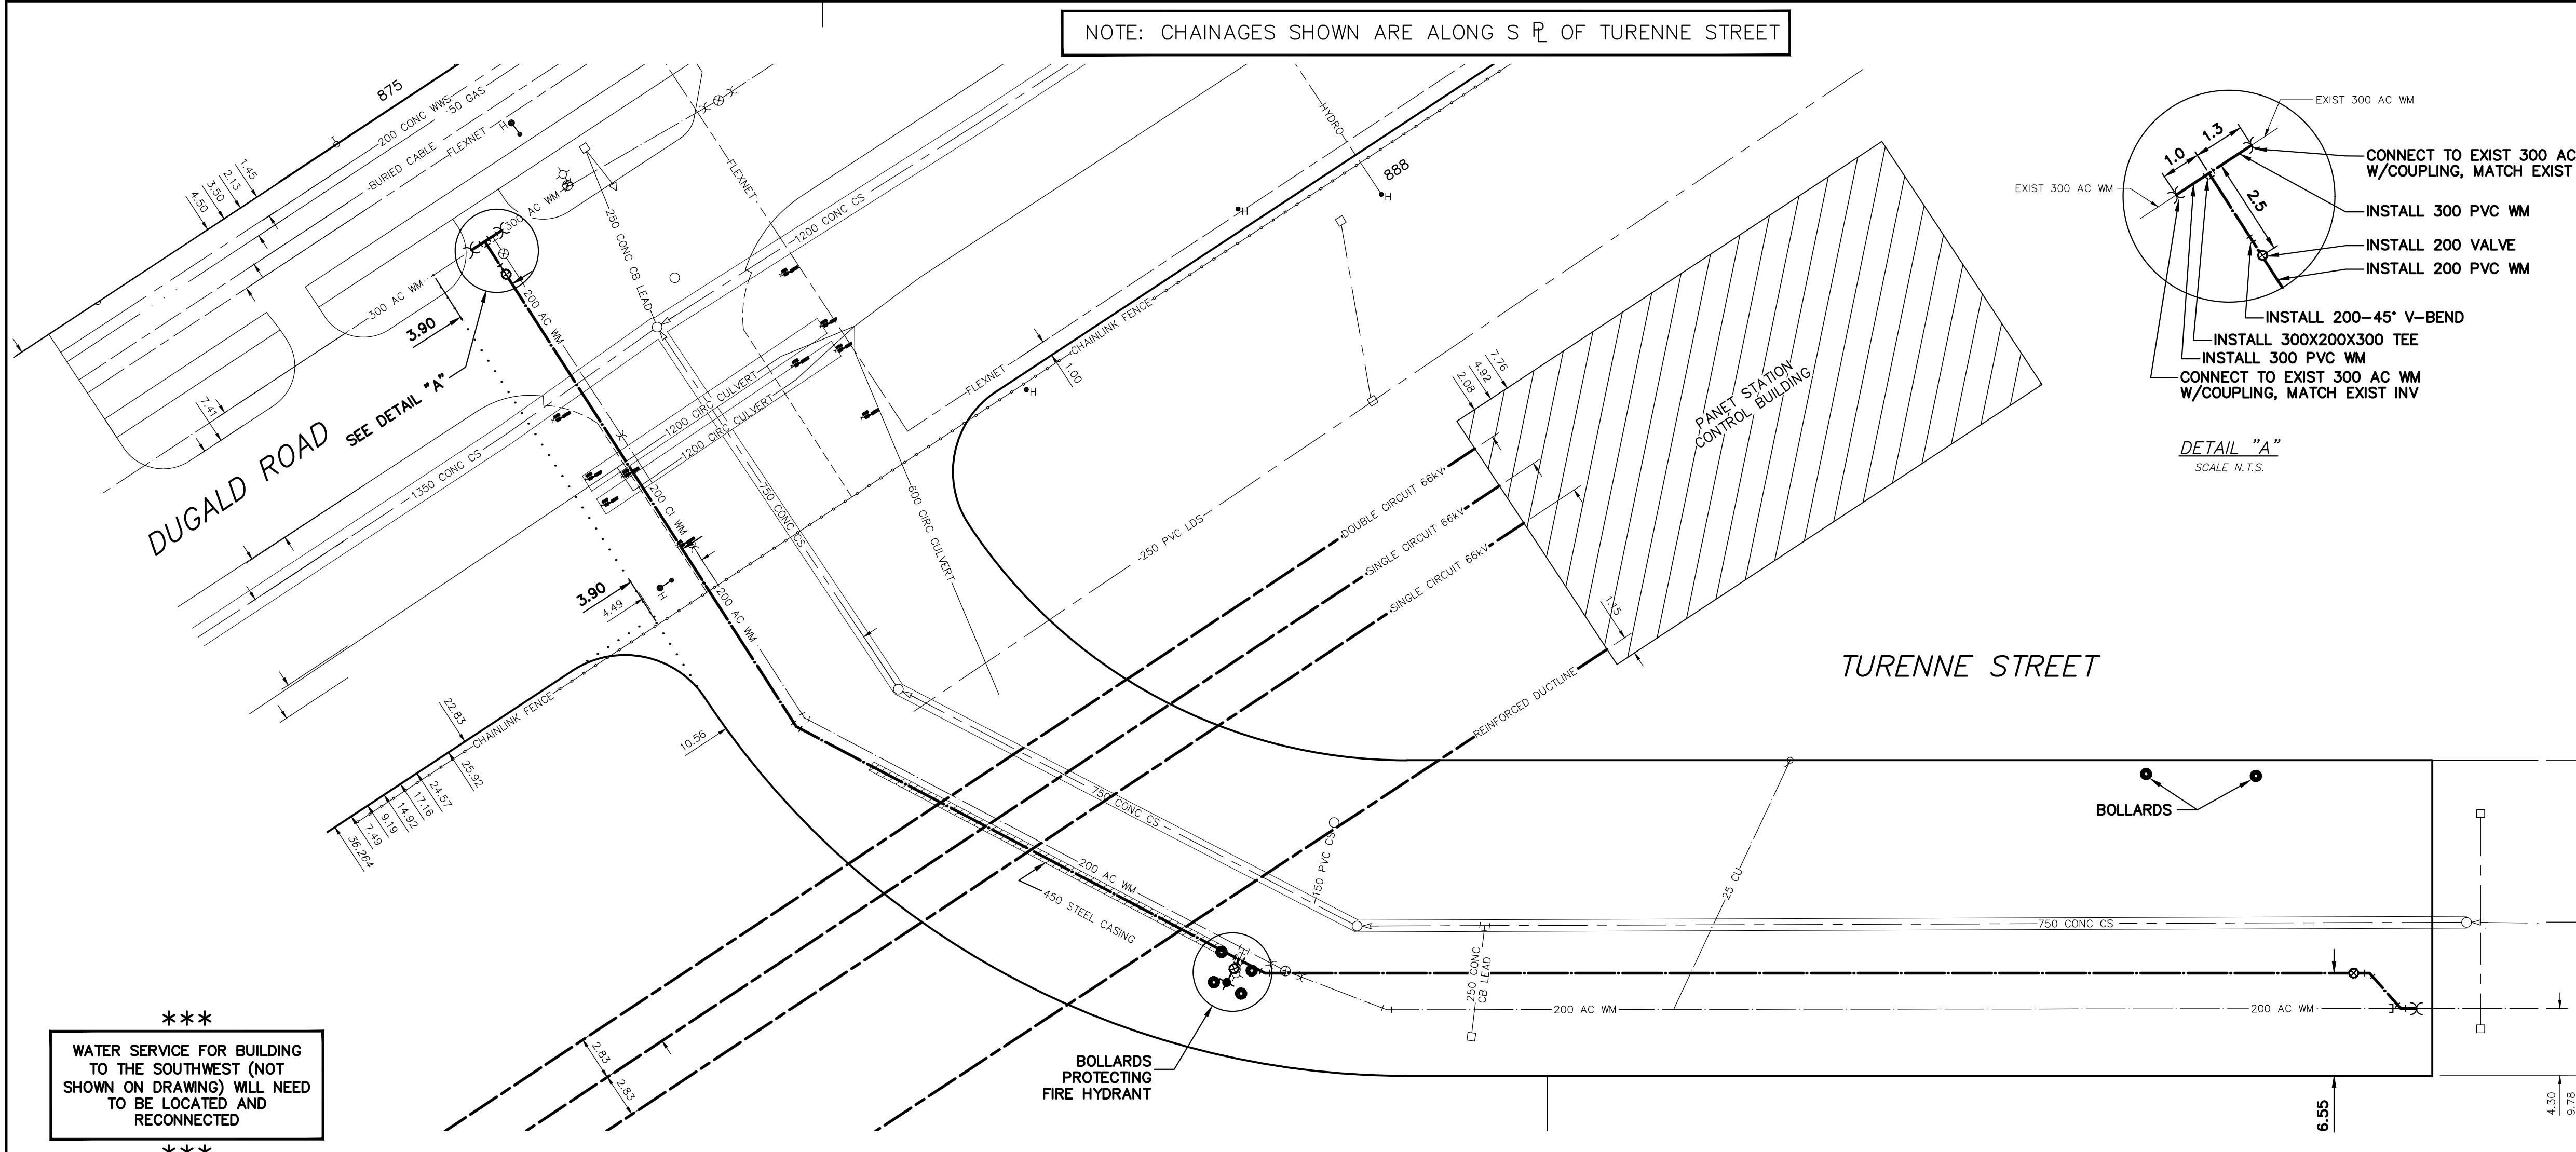


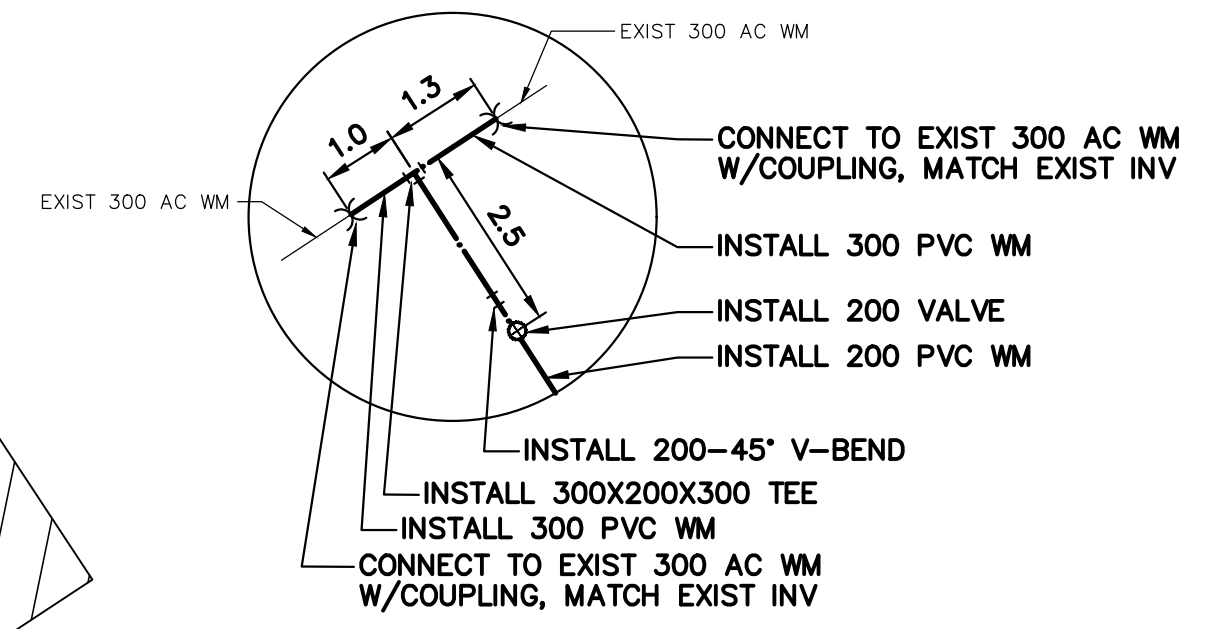

NOTE: CHAINAGES SHOWN ARE ALONG S.R. OF TURENNE STREET

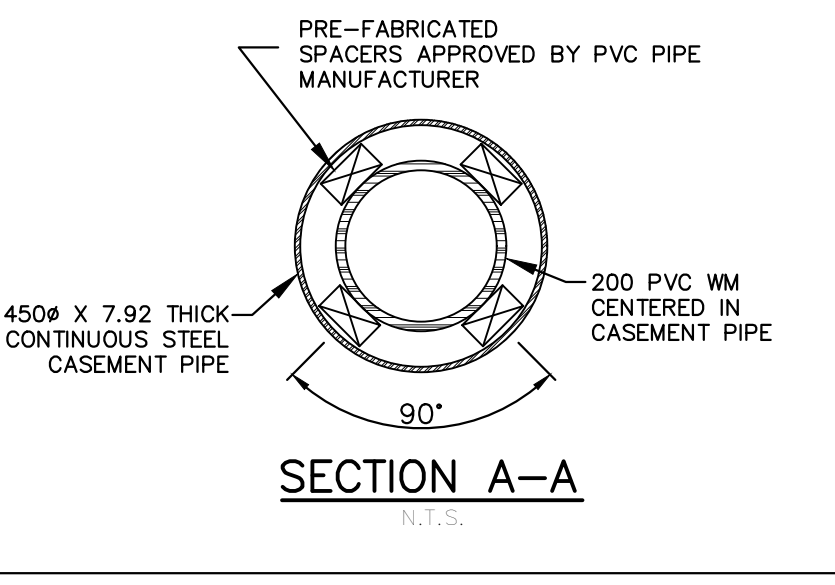

ENCASEMENT PIPE INFORMATION
DIAMETER - 450mm (18.0 INCHES)
MATERIAL - STEEL - ASTM A53
WALL THICKNESS - 7.92 mm (0.312 INCHES) MIN.
CATHODIC PROTECTION - SACRIFICIAL ANODES
JOINTS - WELDED
END SEALS - NON-SHRINKABLE GROUT

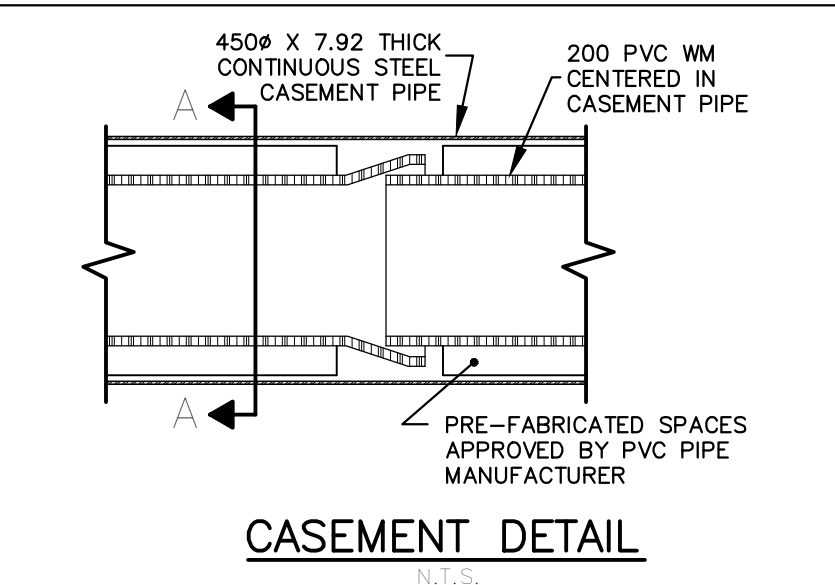


DETAIL "A"
SCALE N.T.S.

WATER SERVICE FOR BUILDING
TO THE SOUTHWEST (NOT
SHOWN ON DRAWING) WILL NEED
TO BE LOCATED AND
RECONNECTED

FOR INDEX SEE
D-17225

NOTE: ALL VALVES TO BE INSTALLED
CLOCKWISE TO CLOSE

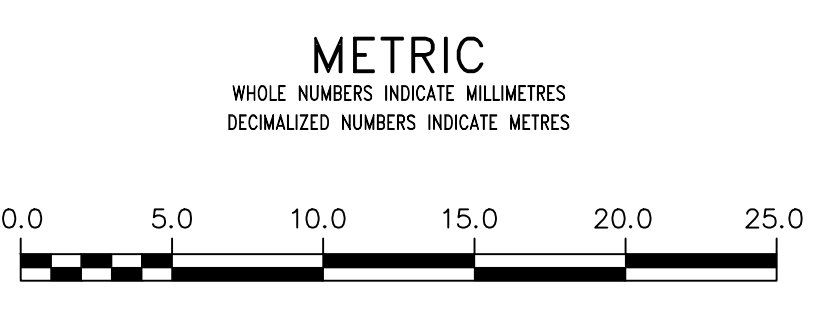

WARNING
IF POWER EQUIPMENT OR EXPLOSIVES
ARE TO BE USED FOR EXCAVATION ON
THIS PROJECT THE CONTRACTOR MUST:
1) NOTIFY THE GAS COMPANY OF THE
PROPOSED LOCATION OF EXCAVATION.
2) TAKE PRECAUTION TO AVOID DAMAGE
TO GAS COMPANY INSTALLATIONS.
SEE PROVINCIAL REGULATION 210/72 FOR DETAILS

LOCATION APPROVED
UNDERGROUND STRUCTURES
SUPV. U/G STRUCTURES
COMMITTEE DATE
NOTE:
LOCATION OF UNDERGROUND STRUCTURES AS
SHOWN ARE BASED ON THE BEST INFORMATION
AVAILABLE BUT NO GUARANTEE IS GIVEN THAT ALL
EXISTING UTILITIES ARE SHOWN OR THAT THE GIVEN
LOCATIONS ARE EXACT. CONFIRMATION OF
EXISTENCE AND EXACT LOCATION OF ALL
SERVICES MUST BE OBTAINED FROM THE INDIVIDUAL
UTILITIES BEFORE PROCEEDING WITH CONSTRUCTION.

VERTICAL DATUM: CGVD28 (HT2.0 Geoid)			
HORIZONTAL DATUM: NAD83 (June 1990), Zone 14			
DESIGNED BY	TT	CHECKED BY	SC
DRAWN BY	AOM	APPROVED BY	SC
SCALE:		RELEASED FOR CONSTRUCTION	
HORIZONTAL	1:250		
VERTICAL	1:50		
DATE	2025 10 16	DATE	
PLOT DATE:	2025 10 16		

ENGINEER'S SEAL	PROVINCE OF MANITOBA
S.R.J. COURNOYER	Member 22699
REGISTERED PROFESSIONAL ENGINEER	2025-11-03
Digitally signed by S.R.J. Cournoyer, P. Eng	
CONSULTANT DRAWING NUMBER	-

THE CITY OF WINNIPEG
WATER AND WASTE DEPARTMENT
ENGINEERING DIVISION
2025 WATER MAIN RENEWALS
CONTRACT 6
TURENNE STREET
DUGALD ROAD TO
142.5M E OF DUGALD ROAD

Winnipeg

SHEET 11 OF 11
CITY DRAWING NUMBER
D-17351

BID OPPORTUNITY: XXX-20XX
CONTRACT NUMBER: X
FILE PATH: R:\DRAWINGS\WATER\RENEWAL\2025 RENEWALS\Cont 6\Construction Dwg\Turenne ST.dwg
FILE NAME: TURENNE ST.dwg