
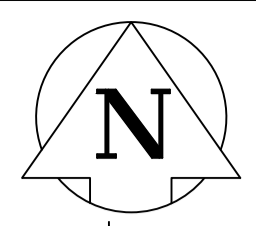


Feb 26, 2025 - 2:30pm P:\2024\0004\225.6941 - co-25-r-07 local streets\03_Work_Dwg\CA0043425.6941_Devonshire Dr_Dawnville Dr.dwg - (tab:167-2025_Drawing_CA0043425.6941-11-R0

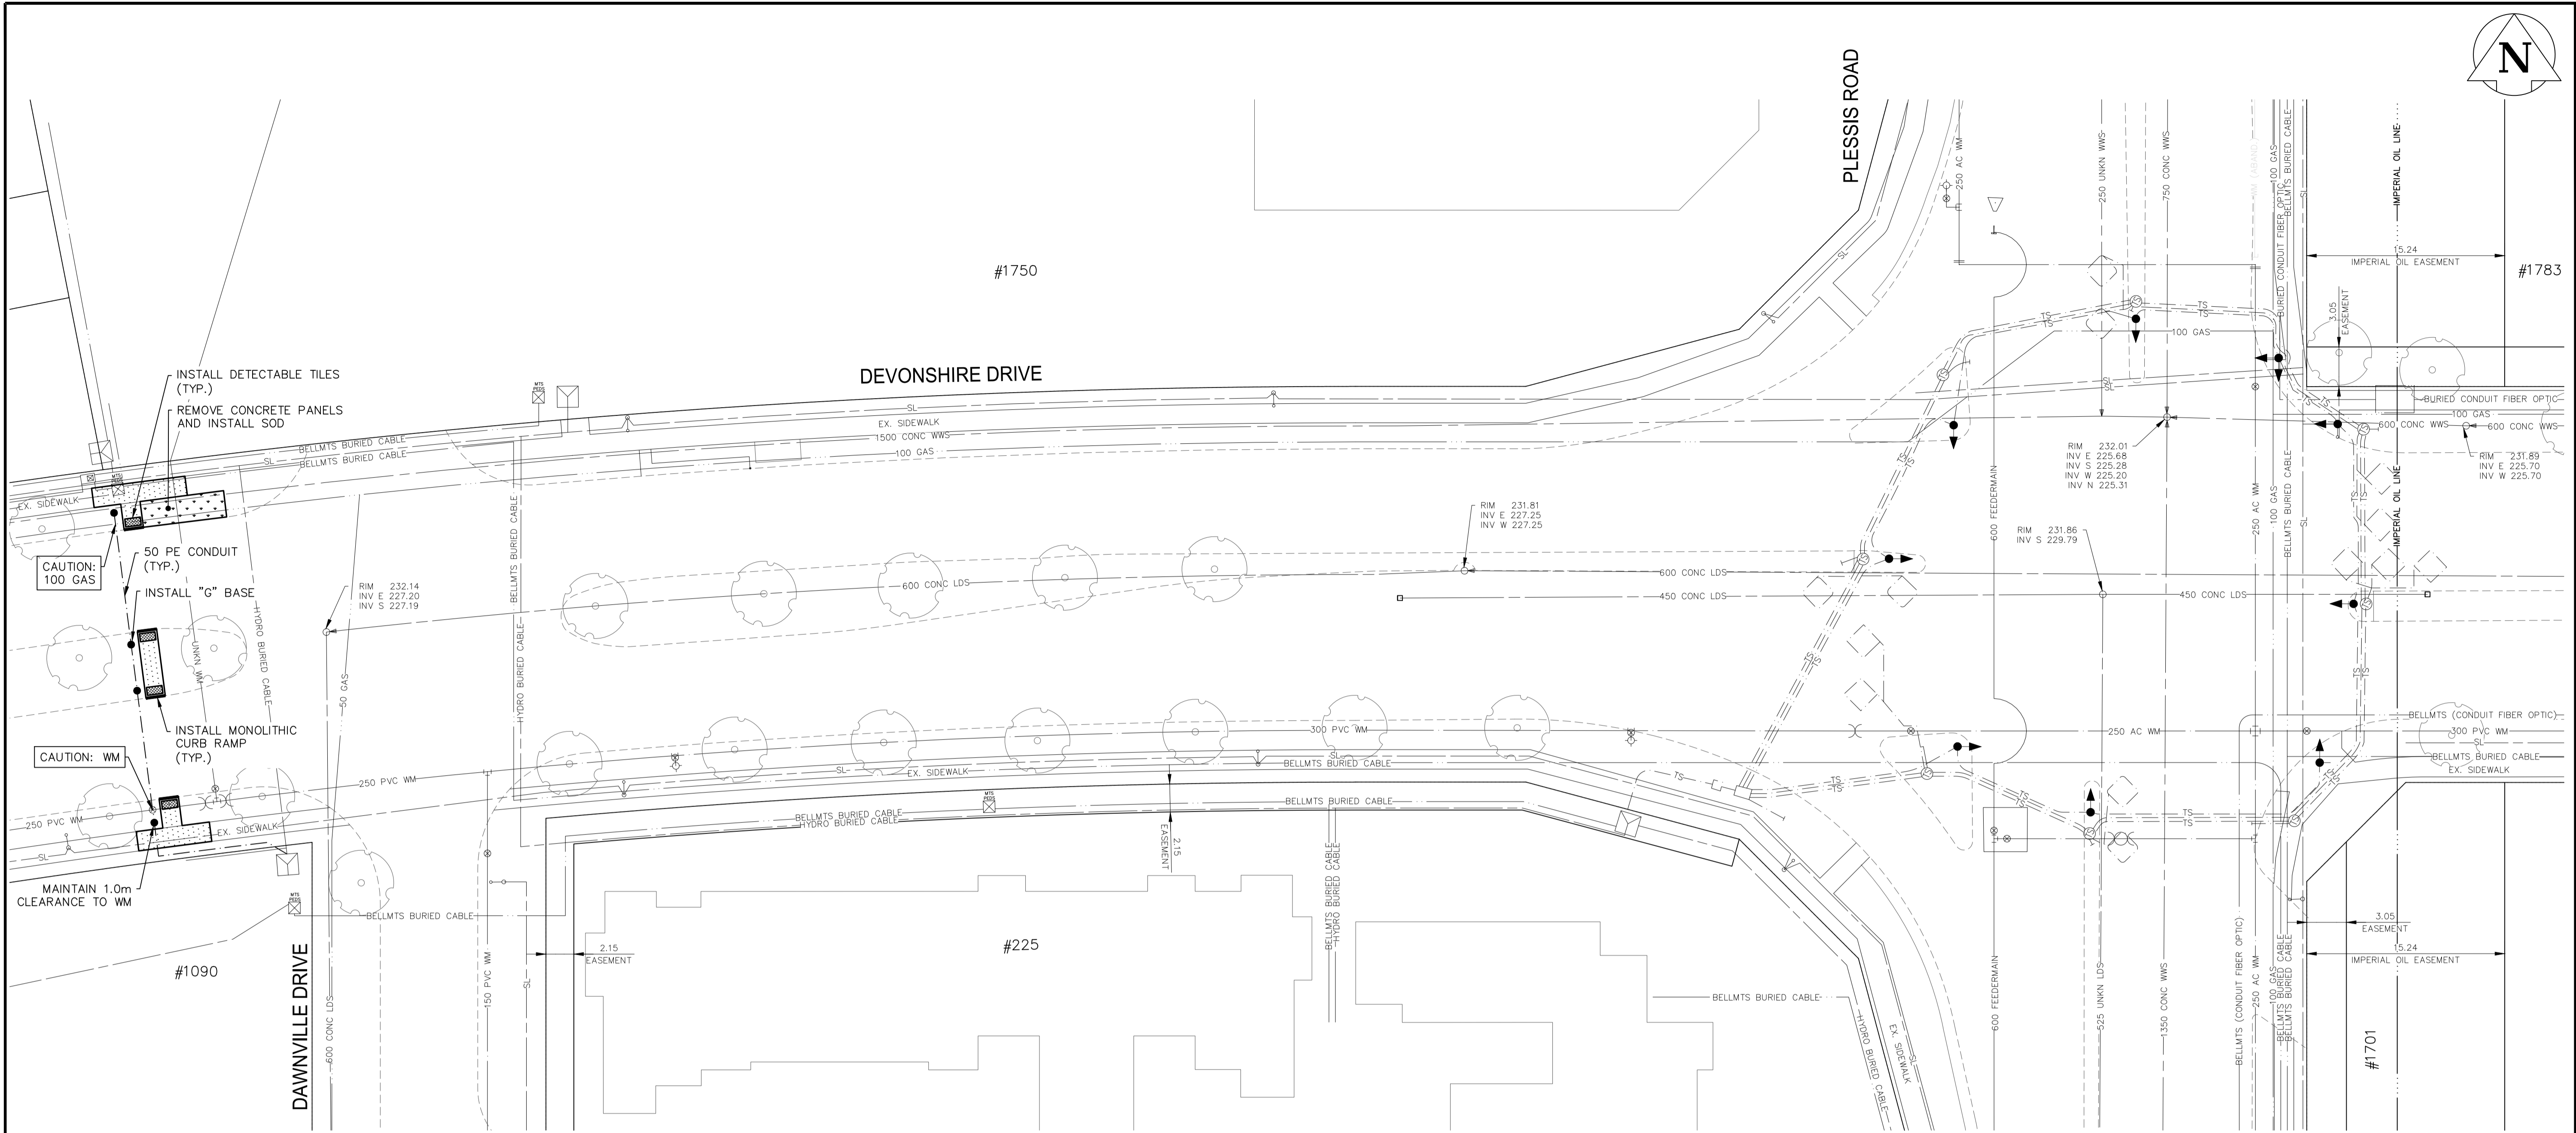

METRIC
WHOLE NUMBERS INDICATE MILLIMETRES
DECIMALIZED NUMBERS INDICATE METRES

**ENGINEERS
GEOSCIENTISTS
MANITOBA**
Certificate of Authorization
WSP Canada Inc.
No. 5750

FOR TENDER PURPOSES ONLY
NOT FOR CONSTRUCTION

EXISTING	LEGEND-PLAN	PROPOSED	EXISTING	LEGEND-PLAN	PROPOSED	EXISTING	LEGEND-PLAN	PROPOSED
	WATER MAIN			VALVE			EDGE OF SIDEWALK	
	LAND DRAINAGE SEWER			CURB STOP			EDGE OF ASPHALT	
	WASTE WATER SEWER			HYDRO POLE & LIGHT STANDARD			EDGE OF CONCRETE	
	HYDRO SEWER			LIGHT STANDARD OR TRAFFIC SIGNAL			MODIFIED BARRIER CURB	
	GAS			HYDRO POLE / ANCHOR			BARRIER CURB	
	COMMUNICATIONS			FENCE			BARRIER CURB AND GUTTER	
	SIGNALS			PROPERTY LINE			PAVING STONE	
	MANHOLE			TEST HOLE / PAVEMENT CORE			CONCRETE SIDEWALK	
	CATCH BASIN/CATCH PIT			ELEVATIONS			CONCRETE SLAB	
	CURB INLET			CURB RAMP			ASPHALT	
	UTILITIES ADJUSTED			DETECTABLE WARNING SURFACE TILE			MILLED SURFACE	
	HYDRANT			PAVEMENT REPAIR FABRIC			PAVEMENT REPAIR FABRIC	

NO.	REVISIONS	DATE	BY
0	ISSUED FOR TENDER	2025/02/28	K.G.
1			
2			
3			
4			
5			
6			
7			

NO.	REVISIONS	DATE	BY
0	ISSUED FOR TENDER	2025/02/28	K.G.
1			
2			
3			
4			
5			
6			
7			

wsp

DESIGNED BY: S.S.
CHECKED BY: K.G.
DRAWN BY: L.T.
APPROVED BY: S.S.

HOR. SCALE: 1:250
VERTICAL: VERTICAL

RELEASED FOR CONSTRUCTION

DATE: FEBRUARY 2025

WSP Canada Inc. 1600 Buffalo Place Winnipeg, MB R3T 6B8 t. 204.477.6650 f. 204.474.2864 www.wsp.com
ENGINEER'S SEAL
CONSULTANT ACAD DWG. NO. CA0043425.6941-11

THE CITY OF WINNIPEG
PUBLIC WORKS DEPARTMENT
ENGINEERING SERVICES DIVISION

2025 LOCAL STREET RENEWALS
DEVONSHIRE DRIVE W

RAPID RECTANGULAR FLASHING BEACON

CITY DRAWING NUMBER
SHEET 11 OF 26

TENDER NO.
167-2025