
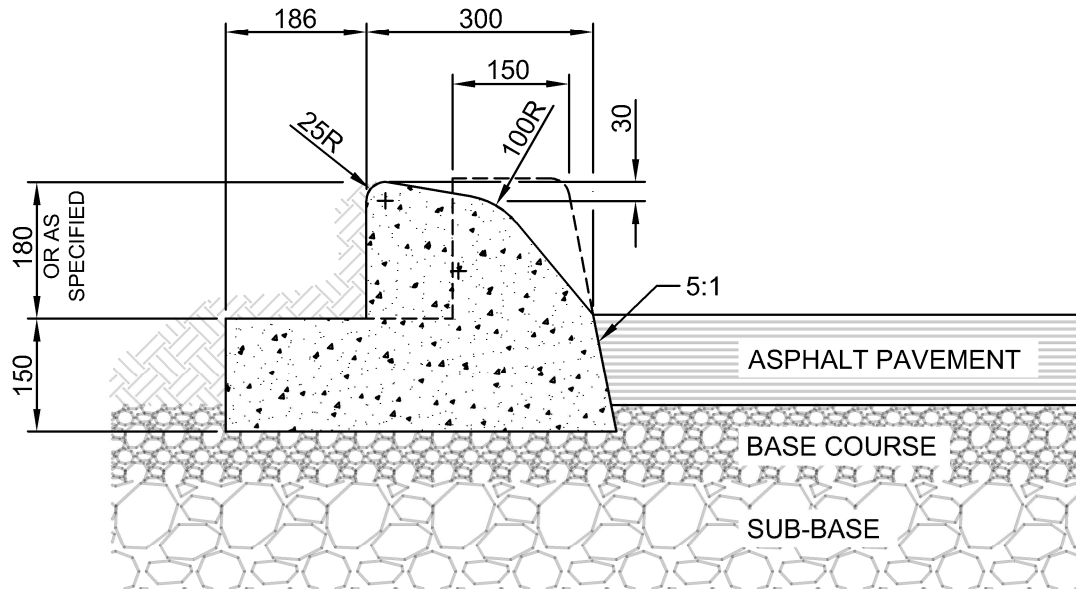


## **APPENDIX 'C'**

# **CONCRETE CURB AND REVERSED GUTTER FOR ASPHALT PAVEMENT DETAILS**


 <div> <div>THE CITY OF WINNIPEG</div> <div>PUBLIC WORKS DEPARTMENT</div> </div>	Revisions			
Reference Spec. No. CW 3325	No.	Date	Description	By
<div>BARRIER CURB AND REVERSED GUTTER FOR ASPHALT PAVEMENT</div>	Designed By: A.G.		Drawn By: T.K.	Scale :  N.T.S
	Checked By: B.K.		Date: 2025-02-06	Drawing No.
	Approved: PAVEMENT MANAGEMENT BRANCH			SD-200AA



NOTES:

1. TRANSVERSE SAW CUT EVERY 3m OR AT PAVEMENT JOINTS
2. TRANSVERSE SAW CUTS ARE TO BE A MAXIMUM DEPTH OF 25mm
3. FOR CONSTRUCTION JOINTS INSTALL TWO 19.1mm DOWELS 450 LONG; LUBRICATED WITH ASPHALTIC CUT-BACK. REF SD-200AA.

DIMENSIONS IN MILLIMETRES

 <b>THE CITY OF WINNIPEG</b> PUBLIC WORKS DEPARTMENT	Revisions			
Reference Spec. No. CW 3325				
MODIFIED BARRIER CURB WITH REVERSED GUTTER FOR ASPHALT PAVEMENT	No.	Date	Description	By
	Designed By:	Drawn By:	Scale :	
	A.G.	T.K.	N.T.S	
	Checked By:	Date:	Drawing No.	
	B.K.	2025-01-31	SD-203CA	
	Approved:			
	PAVEMENT MANAGEMENT BRANCH			