

Copyright Reserved

The Contractor shall verify and be responsible for all dimensions.
DO NOT scale the drawing - any errors or omissions shall be reported to Stantec without delay.
The Copyrights to all designs and drawings are the property of Stantec. Reproduction or use for any purpose other than that authorized by Stantec is forbidden.


Consultants

Legend

Revision	By	Appd.	YY.MM.DD
ISSUED FOR CONSTRUCTION	TL	CJE	2025.06.04
Issued	By	Appd.	YY.MM.DD

File Name:			
	Dwn.	Chkd.	Dsgn.
			YY.MM.DD

Permit-Seal

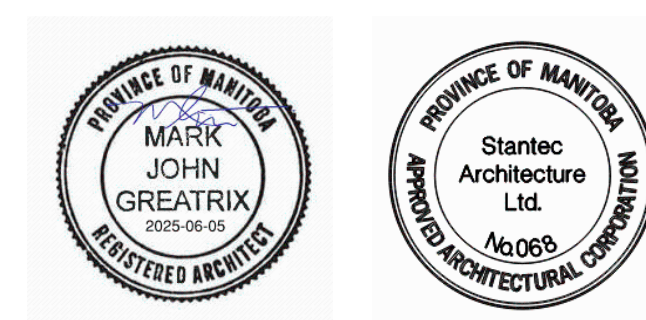

Client/Project

WINNIPEG TRANSIT MAINTENANCE FACILITY
OFFICE REDEVELOPMENT

421 OSBORNE ST. SOUTH, WINNIPEG, MB


Title

LIFE SAFETY PLAN

Project No.	Scale
115421006	1/16"=1'-0"

Drawing No.	Sheet	Revision
-------------	-------	----------

AC-102 of 0

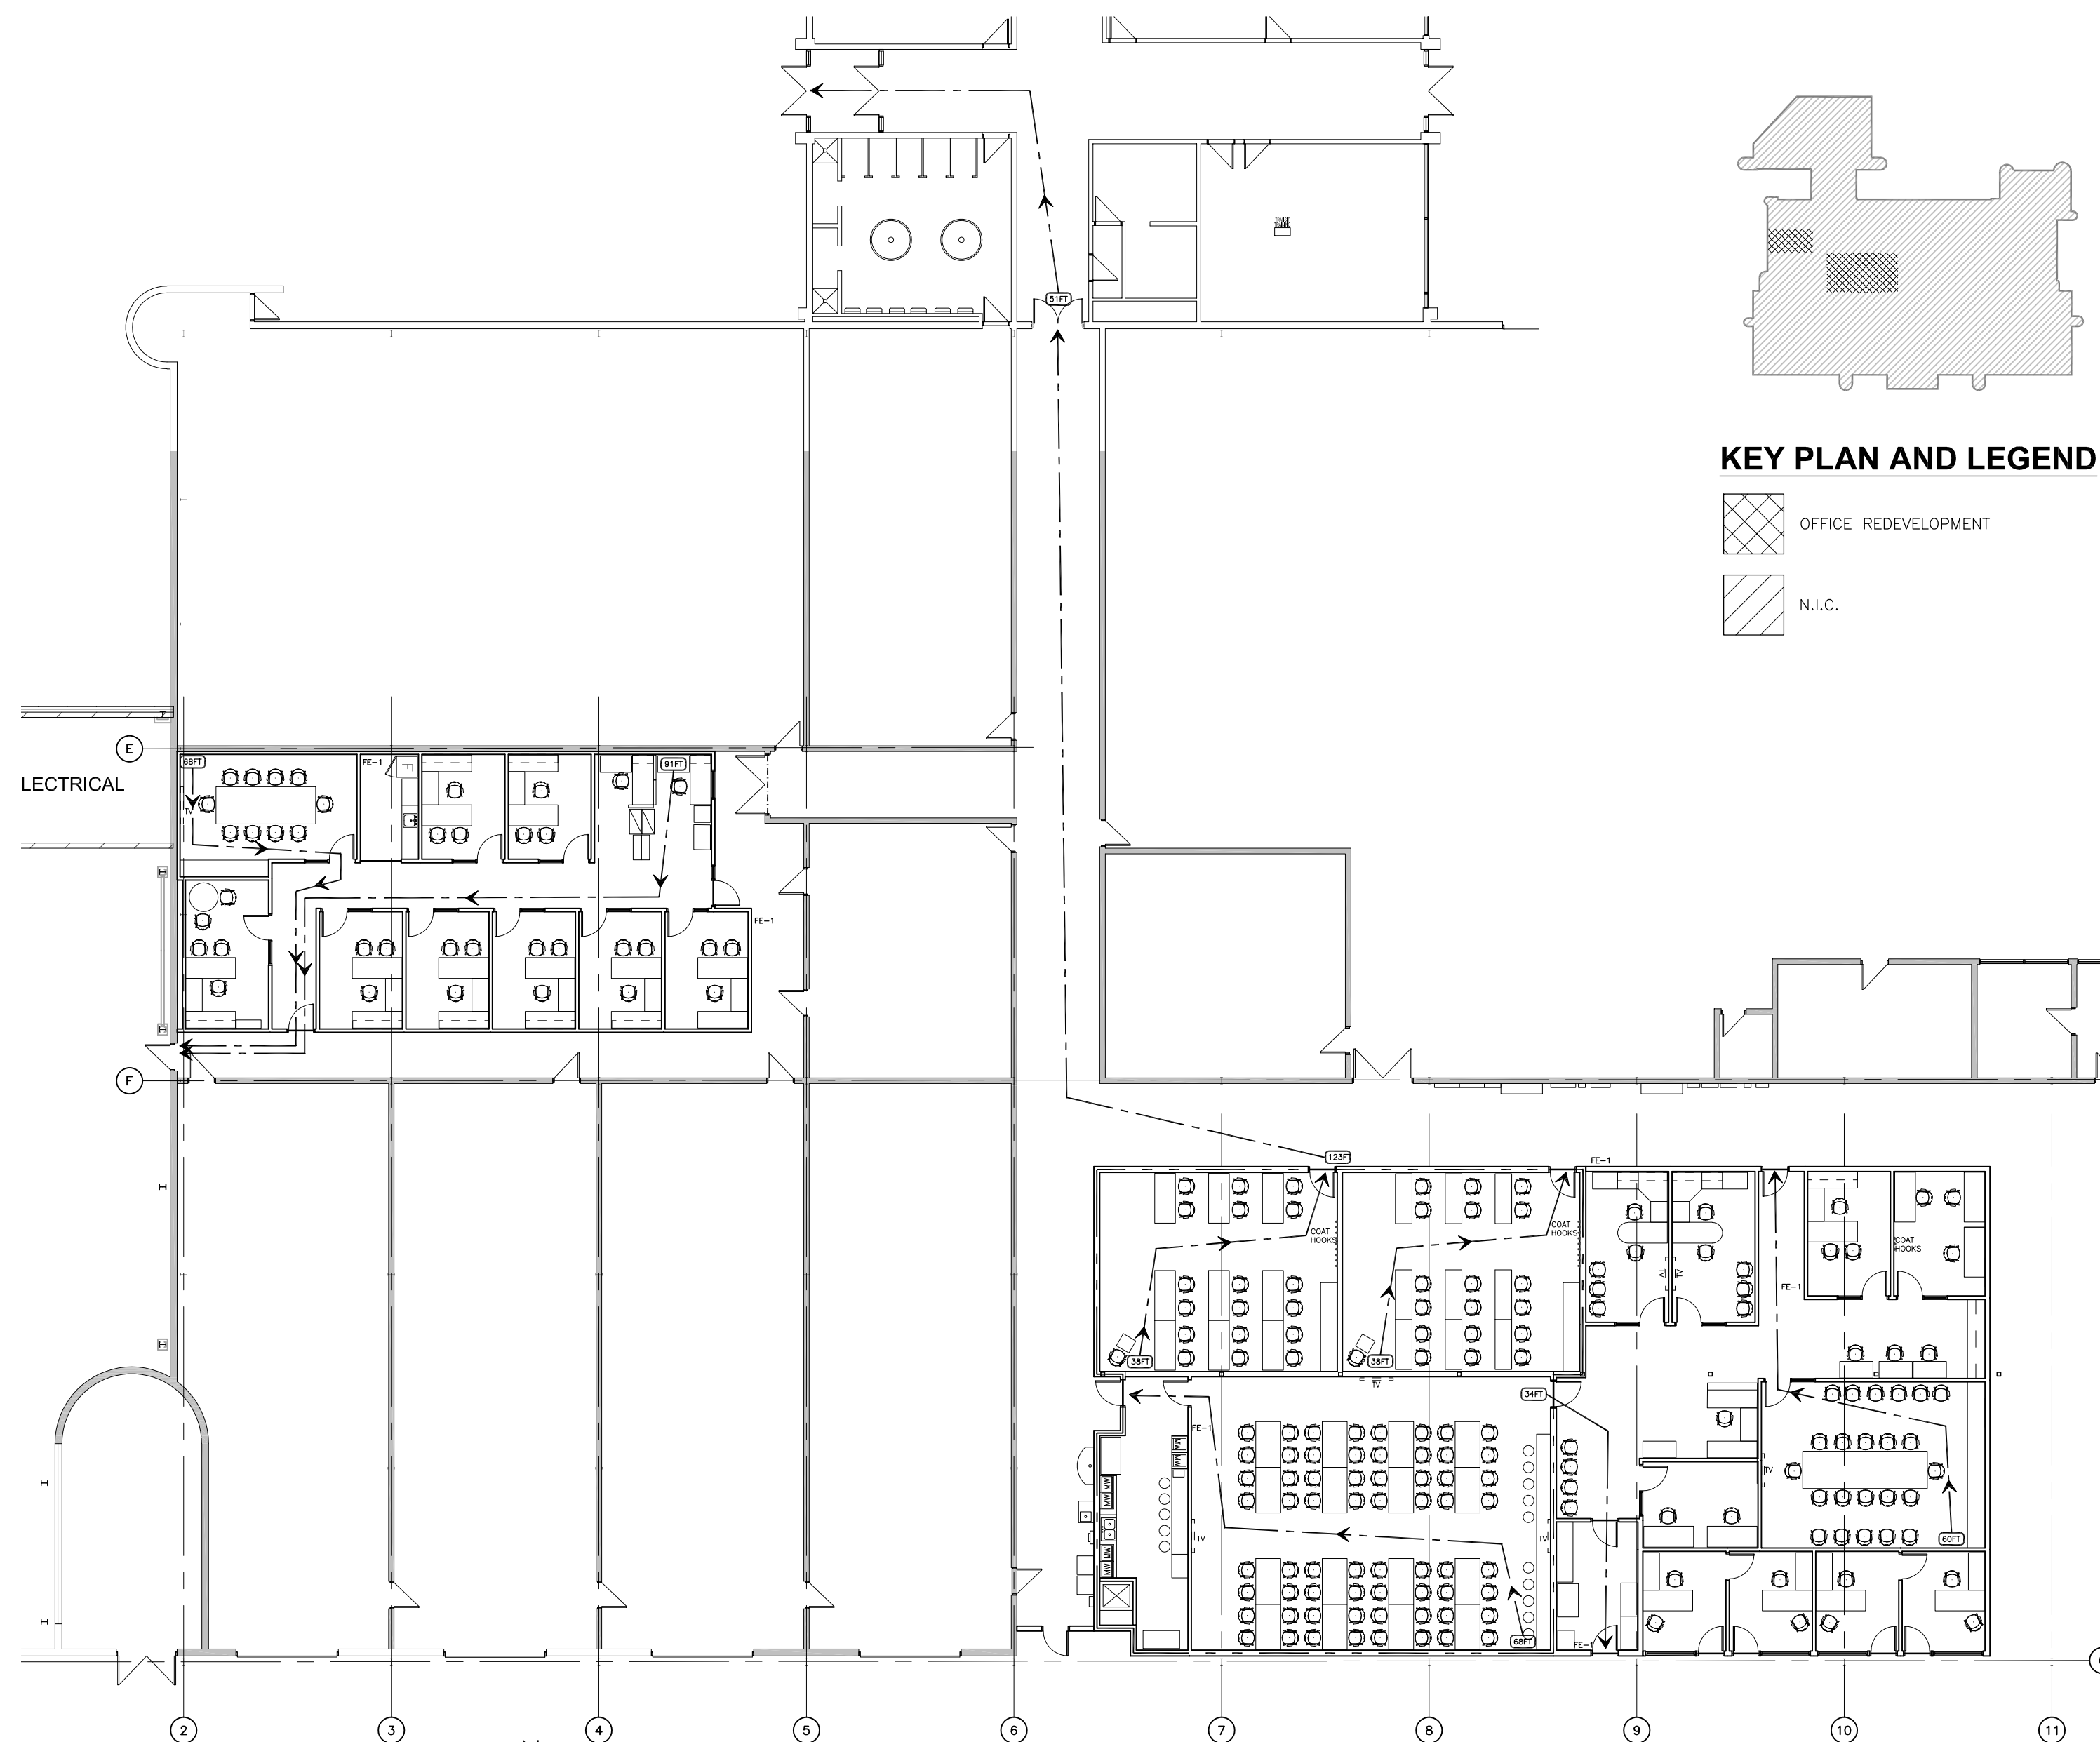

1 LIFE SAFETY PLAN
AC-102 SCALE: 1/16"=1'-0"



LIFE SAFETY LEGEND

IN ACCORDANCE WITH 3.4.2.5.2 THE TRAVEL DISTANCE TO AT LEAST ONE EXIT SENTENCE (1) NEED APPLY IF EXITS ALONG THE PERIMETER OF THE FLOOR AREA ARE NOT MORE THAN 60 M APART, MEASURED ALONG THE PERIMETER, PROVIDED EACH MAIN AISLE IN THE FLOOR AREA LEADS DIRECTLY TO AN EXIT.

- WALLS W/1 HR FIRE RESISTANCE RATING
- WALLS W/2 HR FIRE RESISTANCE RATING
- FE-1 NEW FIRE EXTINGUISHER (SEMI-RECESSED)