


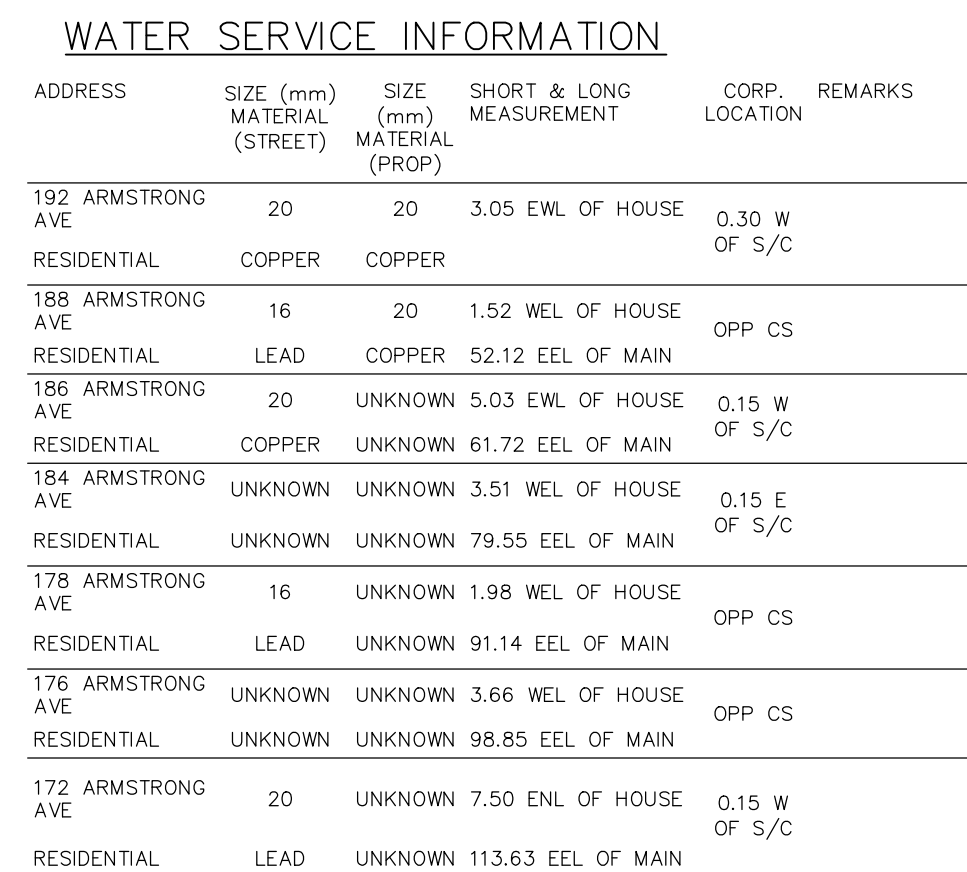

NOTE: ALL VALVES TO BE INSTALLED COUNTERCLOCKWISE TO CLOSE

