

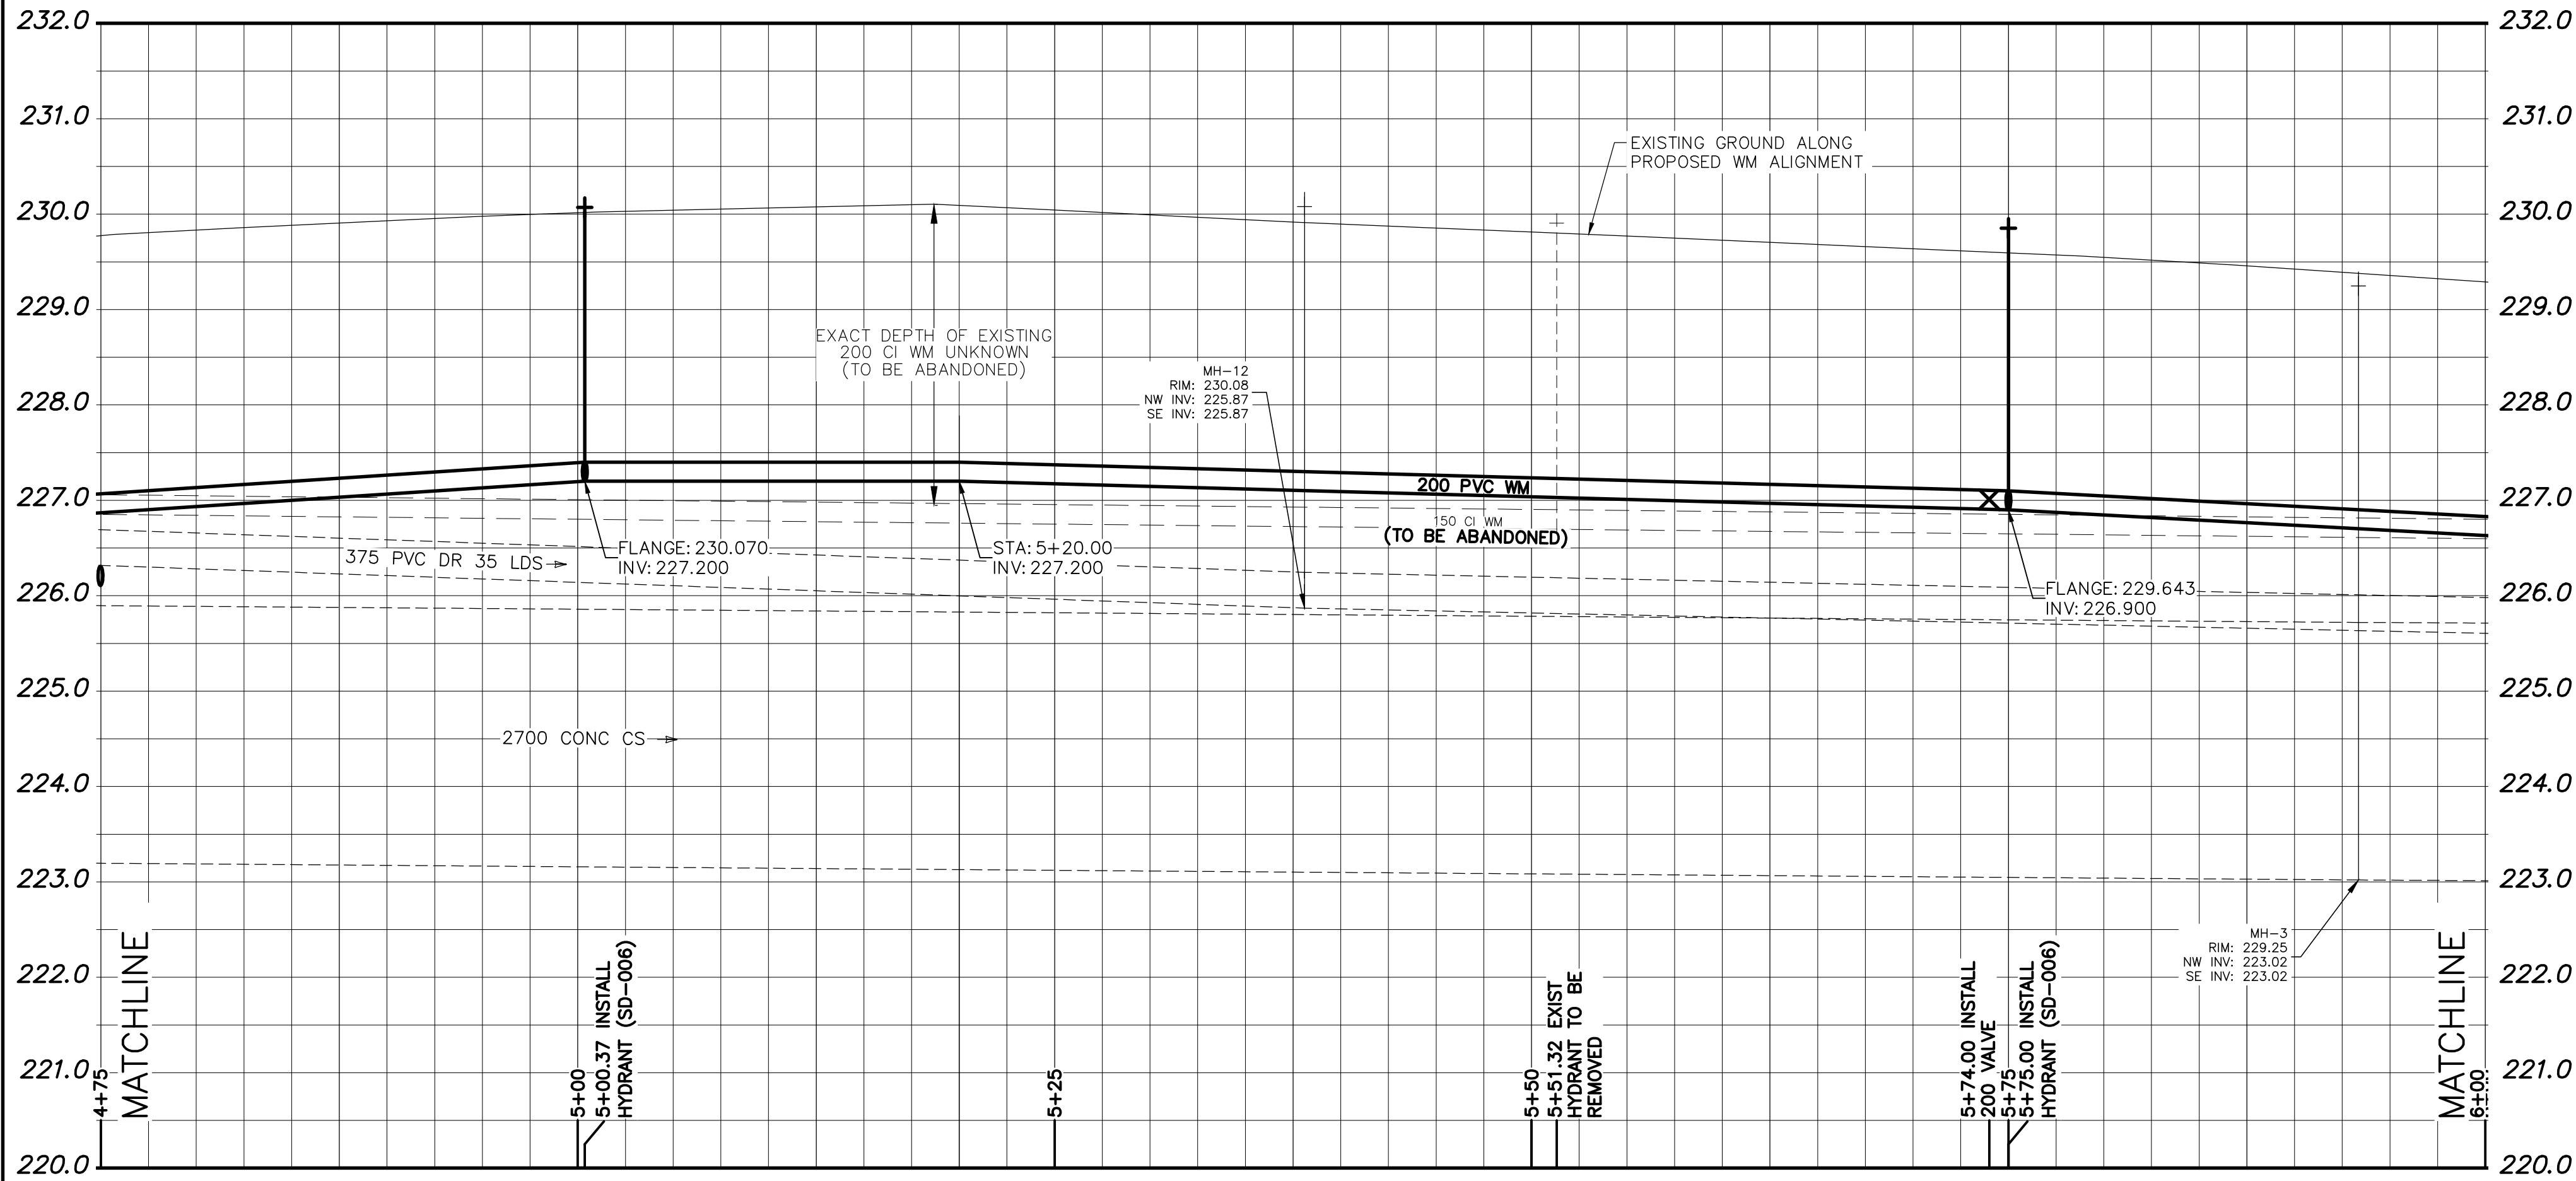


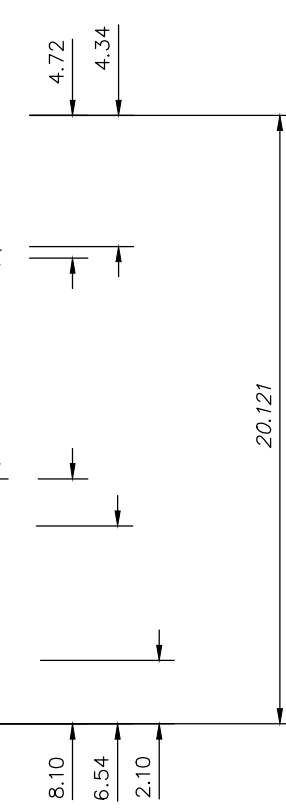

NOTE: CHAINAGES SHOWN ARE ALONG
S. R. OF ARMSTRONG AVE

MATCH LINE STA 4+75
SEE DWG D-17249

MATCH LINE STA 6+00
SEE DWG D-17251

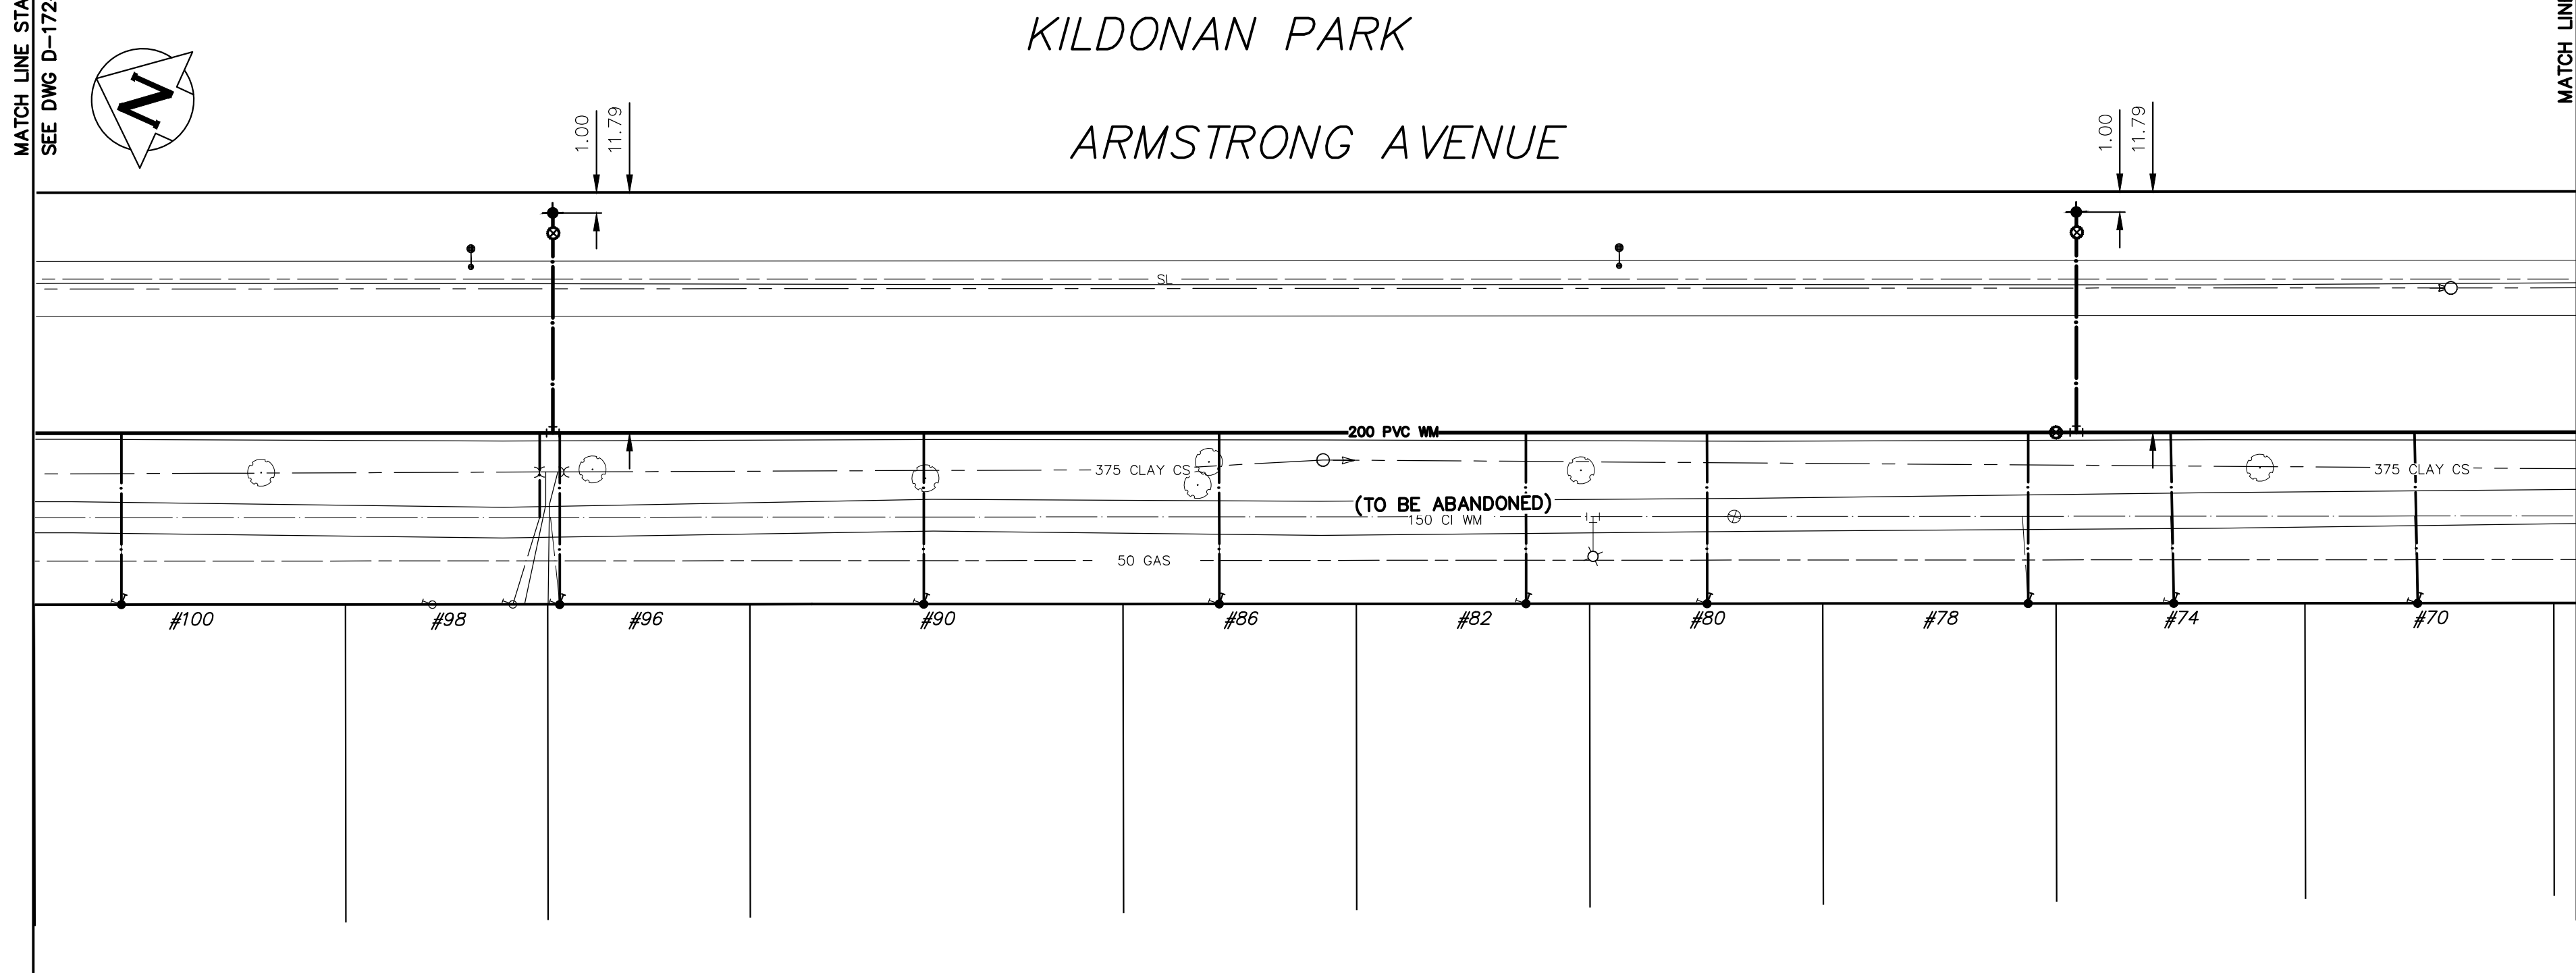

WATER SERVICE INFORMATION					
ADDRESS	SIZE (mm) MATERIAL (STREET)	SIZE (mm) MATERIAL (PROP)	SHORT & LONG MEASUREMENT	CORP. LOCATION	REMARKS
100 ARMSTRONG AVE	UNKNOWN	UNKNOWN	0.76 EWL OF HOUSE	OPP CS	
RESIDENTIAL	UNKNOWN	UNKNOWN	22.86 E W HYDT	OPP CS	
98 ARMSTRONG AVE	20	20	0.30 EEL HOUSE, 0.30 EEL HOUSE	OPP CS	
RESIDENTIAL	COPPER	COPPER	169.00 EEL ORD		
90 ARMSTRONG AVE	16	UNKNOWN	7.01 W/ EHL	OPP CS	
RESIDENTIAL	LEAD	UNKNOWN	9.75 W/ EPL		
86 ARMSTRONG AVE	UNKNOWN	UNKNOWN	4.57 WEL OF HOUSE	0.30 W CS	
RESIDENTIAL	UNKNOWN	UNKNOWN	288.28 WEL OF SCOTIA		
82 ARMSTRONG AVE	UNKNOWN	UNKNOWN	0.61 WEL OF HOUSE	0.15 W OF S/C	
RESIDENTIAL	UNKNOWN	UNKNOWN	273.25 WEL OF SCOTIA		
80 ARMSTRONG AVE	16	UNKNOWN	0.91 WEL OF HOUSE	OPP CS	
RESIDENTIAL	LEAD	UNKNOWN	264.38 WEL OF SCOTIA		
78 ARMSTRONG AVE	16	UNKNOWN	1.30 W/ELL	0.30 W CS	
RESIDENTIAL	LEAD	UNKNOWN			
74 ARMSTRONG AVE	UNKNOWN	UNKNOWN	3.96 WEL OF HOUSE	0.15 W OF S/C	
RESIDENTIAL	UNKNOWN	UNKNOWN	241.52 WEL OF SCOTIA		
70 ARMSTRONG AVE	UNKNOWN	UNKNOWN	4.27 WEL OF HOUSE	0.15 W OF S/C	
RESIDENTIAL	UNKNOWN	UNKNOWN	229.58 WEL OF SCOTIA		

METRIC
WHOLE NUMBERS INDICATE MILLIMETRES
DECIMALIZED NUMBERS INDICATE METRES

PROPERTY LIMITS DELINEATION

DELINEATION OF PROPERTY LIMITS AS SHOWN ON THIS DWG DOES NOT REPRESENT A "LEGAL SURVEY". KGS GROUP MAKES NO REPRESENTATION OR WARRANTY AS TO THE ACCURACY OF PROPERTY LIMITS DELINEATED ON THIS DWG, NOR ON THE DIMENSIONAL ACCURACY OF DWG FEATURES RELATIVE TO THOSE PROPERTY LIMITS.

WARNING

IF POWER EQUIPMENT OR EXPLOSIVES ARE TO BE USED FOR EXCAVATION ON THIS PROJECT THE CONTRACTOR MUST:

- 1) NOTIFY THE GAS COMPANY OF THE PROPOSED LOCATION OF EXCAVATION.
- 2) TAKE PRECAUTION TO AVOID DAMAGE TO GAS COMPANY INSTALLATIONS.

SEE PROVINCIAL REGULATION 2107/2 FOR DETAILS

LOCATION APPROVED UNDERGROUND STRUCTURES

SUPV. U/G STRUCTURES COMMITTEE DATE

NOTE:

LOCATION OF UNDERGROUND STRUCTURES AS SHOWN ARE BASED ON THE BEST INFORMATION AVAILABLE BUT NO GUARANTEE IS GIVEN THAT ALL EXISTING UTILITIES ARE SHOWN OR THAT THE GIVEN LOCATIONS ARE EXACT. CONFIRMATION OF EXISTENCE AND EXACT LOCATION OF ALL SERVICES MUST BE OBTAINED FROM THE INDIVIDUAL UTILITIES BEFORE PROCEEDING WITH CONSTRUCTION.

VERTICAL DATUM: CGVD28 (HT2.0 Geoid)

HORIZONTAL DATUM: NAD83 (June 1990), Zone 14

NO.	REVISIONS	DATE (YYYY/MM/DD)	BY
0	ISSUED FOR TENDER	2025/04/15	TLE

KGS GROUP

DESIGNED BY	DB	CHECKED BY	TLE
DRAWN BY	KNS	APPROVED BY	MT
SCALE:		RELEASED FOR CONSTRUCTION	
HORIZONTAL	1:250		
VERTICAL	1:50		
DATE	2025 04 15	DATE	

PLOT DATE: 2025 04 15

ENGINEER'S SEAL

CONSULTANT DRAWING NUMBER

25-0107-001_D-17250

THE CITY OF WINNIPEG
WATER AND WASTE DEPARTMENT
ENGINEERING DIVISION

2025 WATER MAIN RENEWALS
CONTRACT #2
ARMSTRONG AVENUE
MAIN STREET TO SCOTIA STREET
152.4 E OF MARYMOUND WAY TO 277.4 E OF MARYMOUND WAY

SHEET **6** OF **15**
CITY DRAWING NUMBER
D-17250

ENGINEERS
GEOSCIENTISTS
MANITOBA

Certificate of Authorization
KGS Group
No. 245

FOR INDEX SEE
D-17246

NOTE: ALL VALVES TO BE INSTALLED
COUNTERCLOCKWISE TO CLOSE

BID OPPORTUNITY: 286-2025
CONTRACT NUMBER: #2

FILE PATH: C:\Users\KSAWAT~1\AppData\Local\Temp\AcPublish_23172\
FILE NAME: 25-0107-001-SHEETS.dwg