
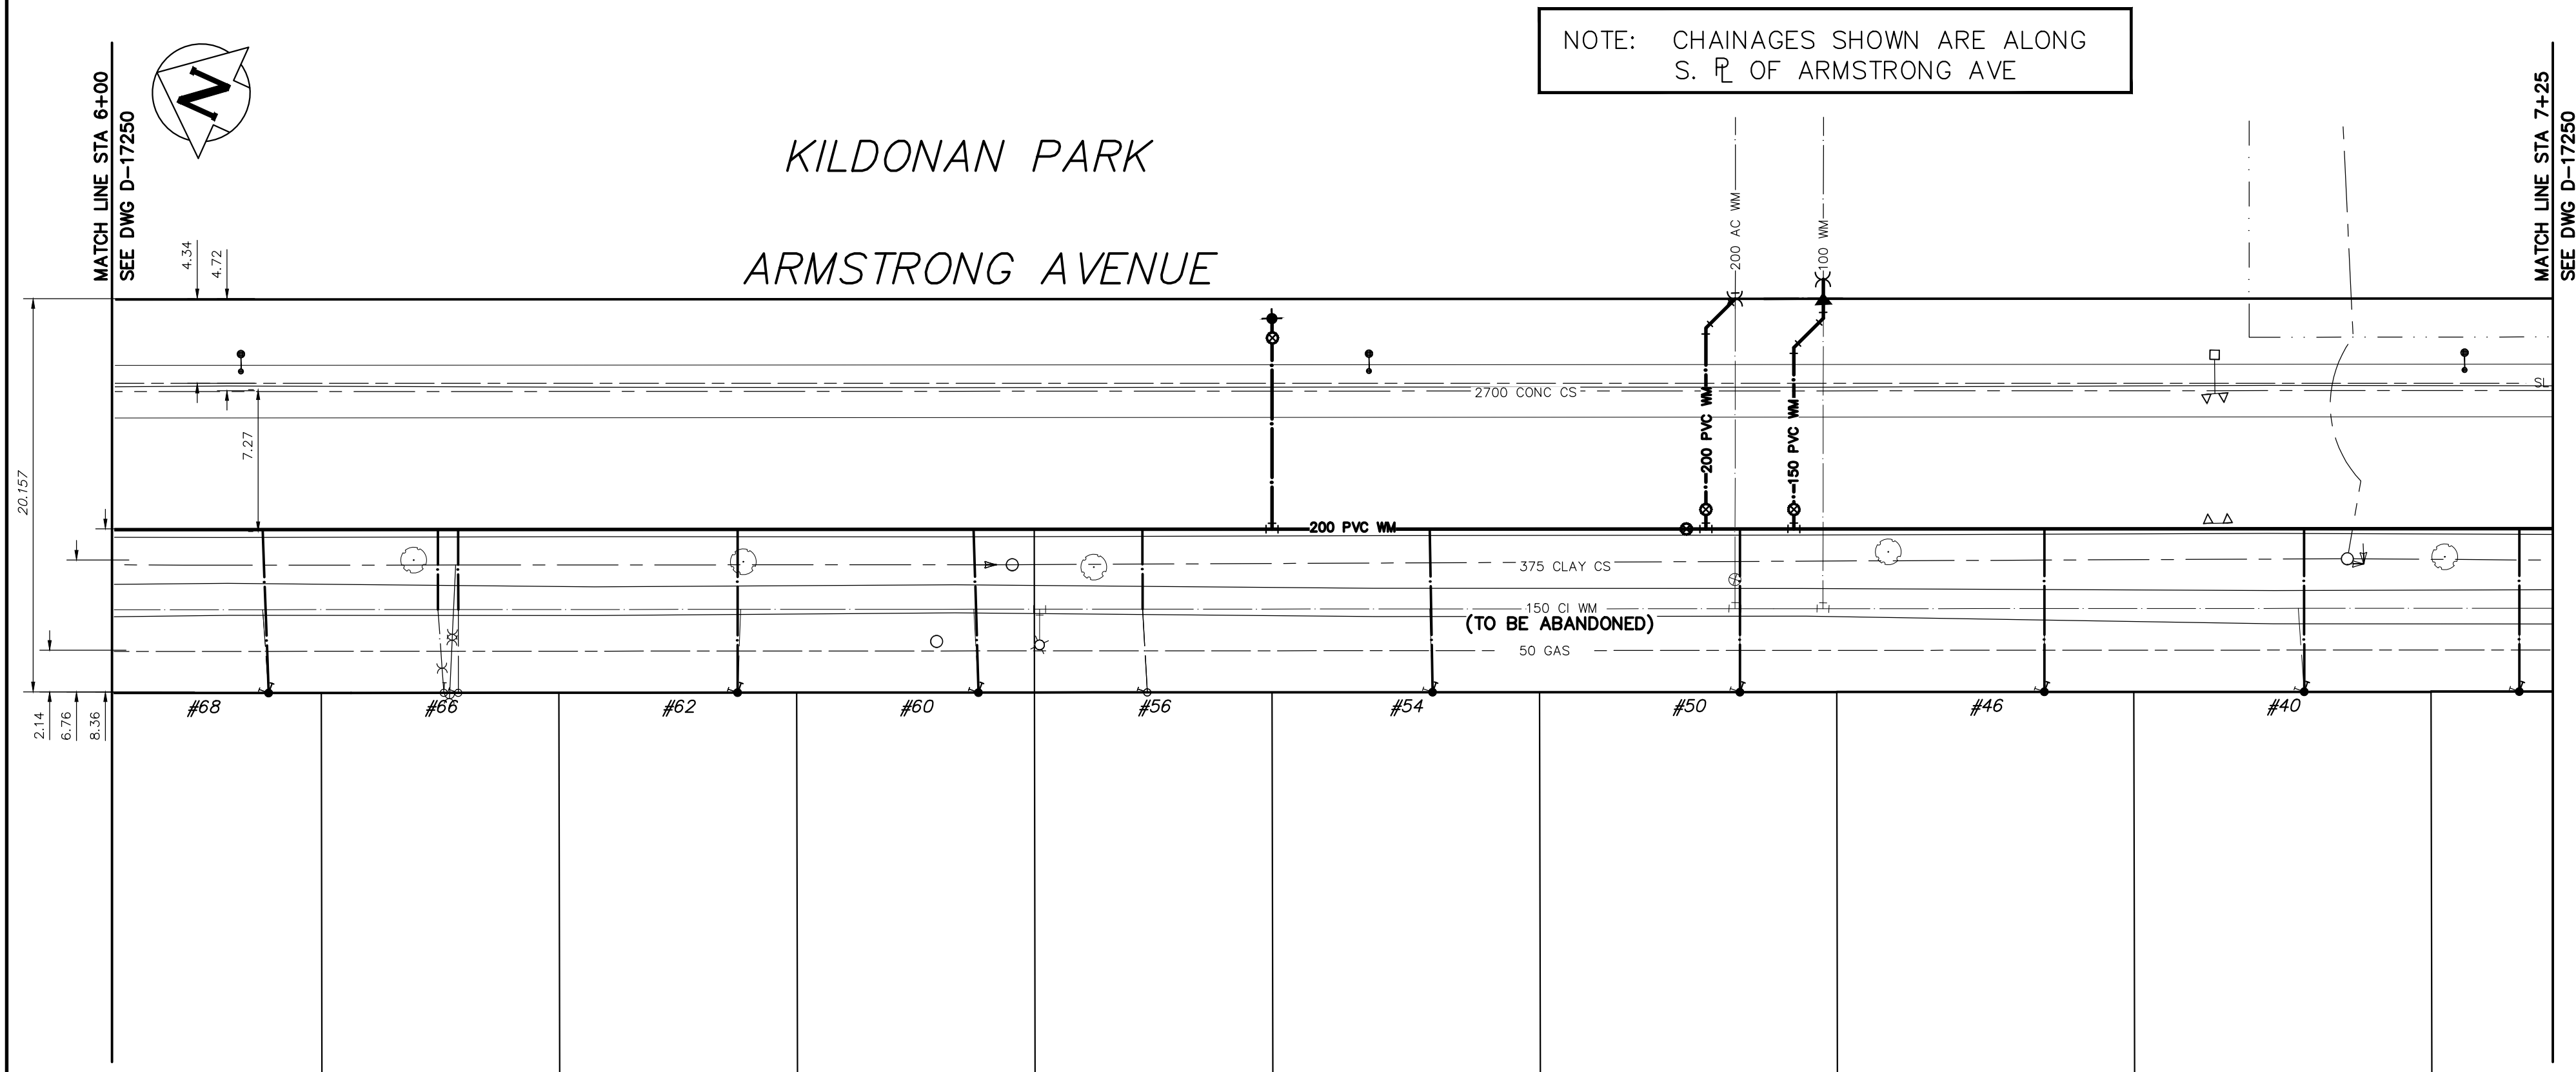


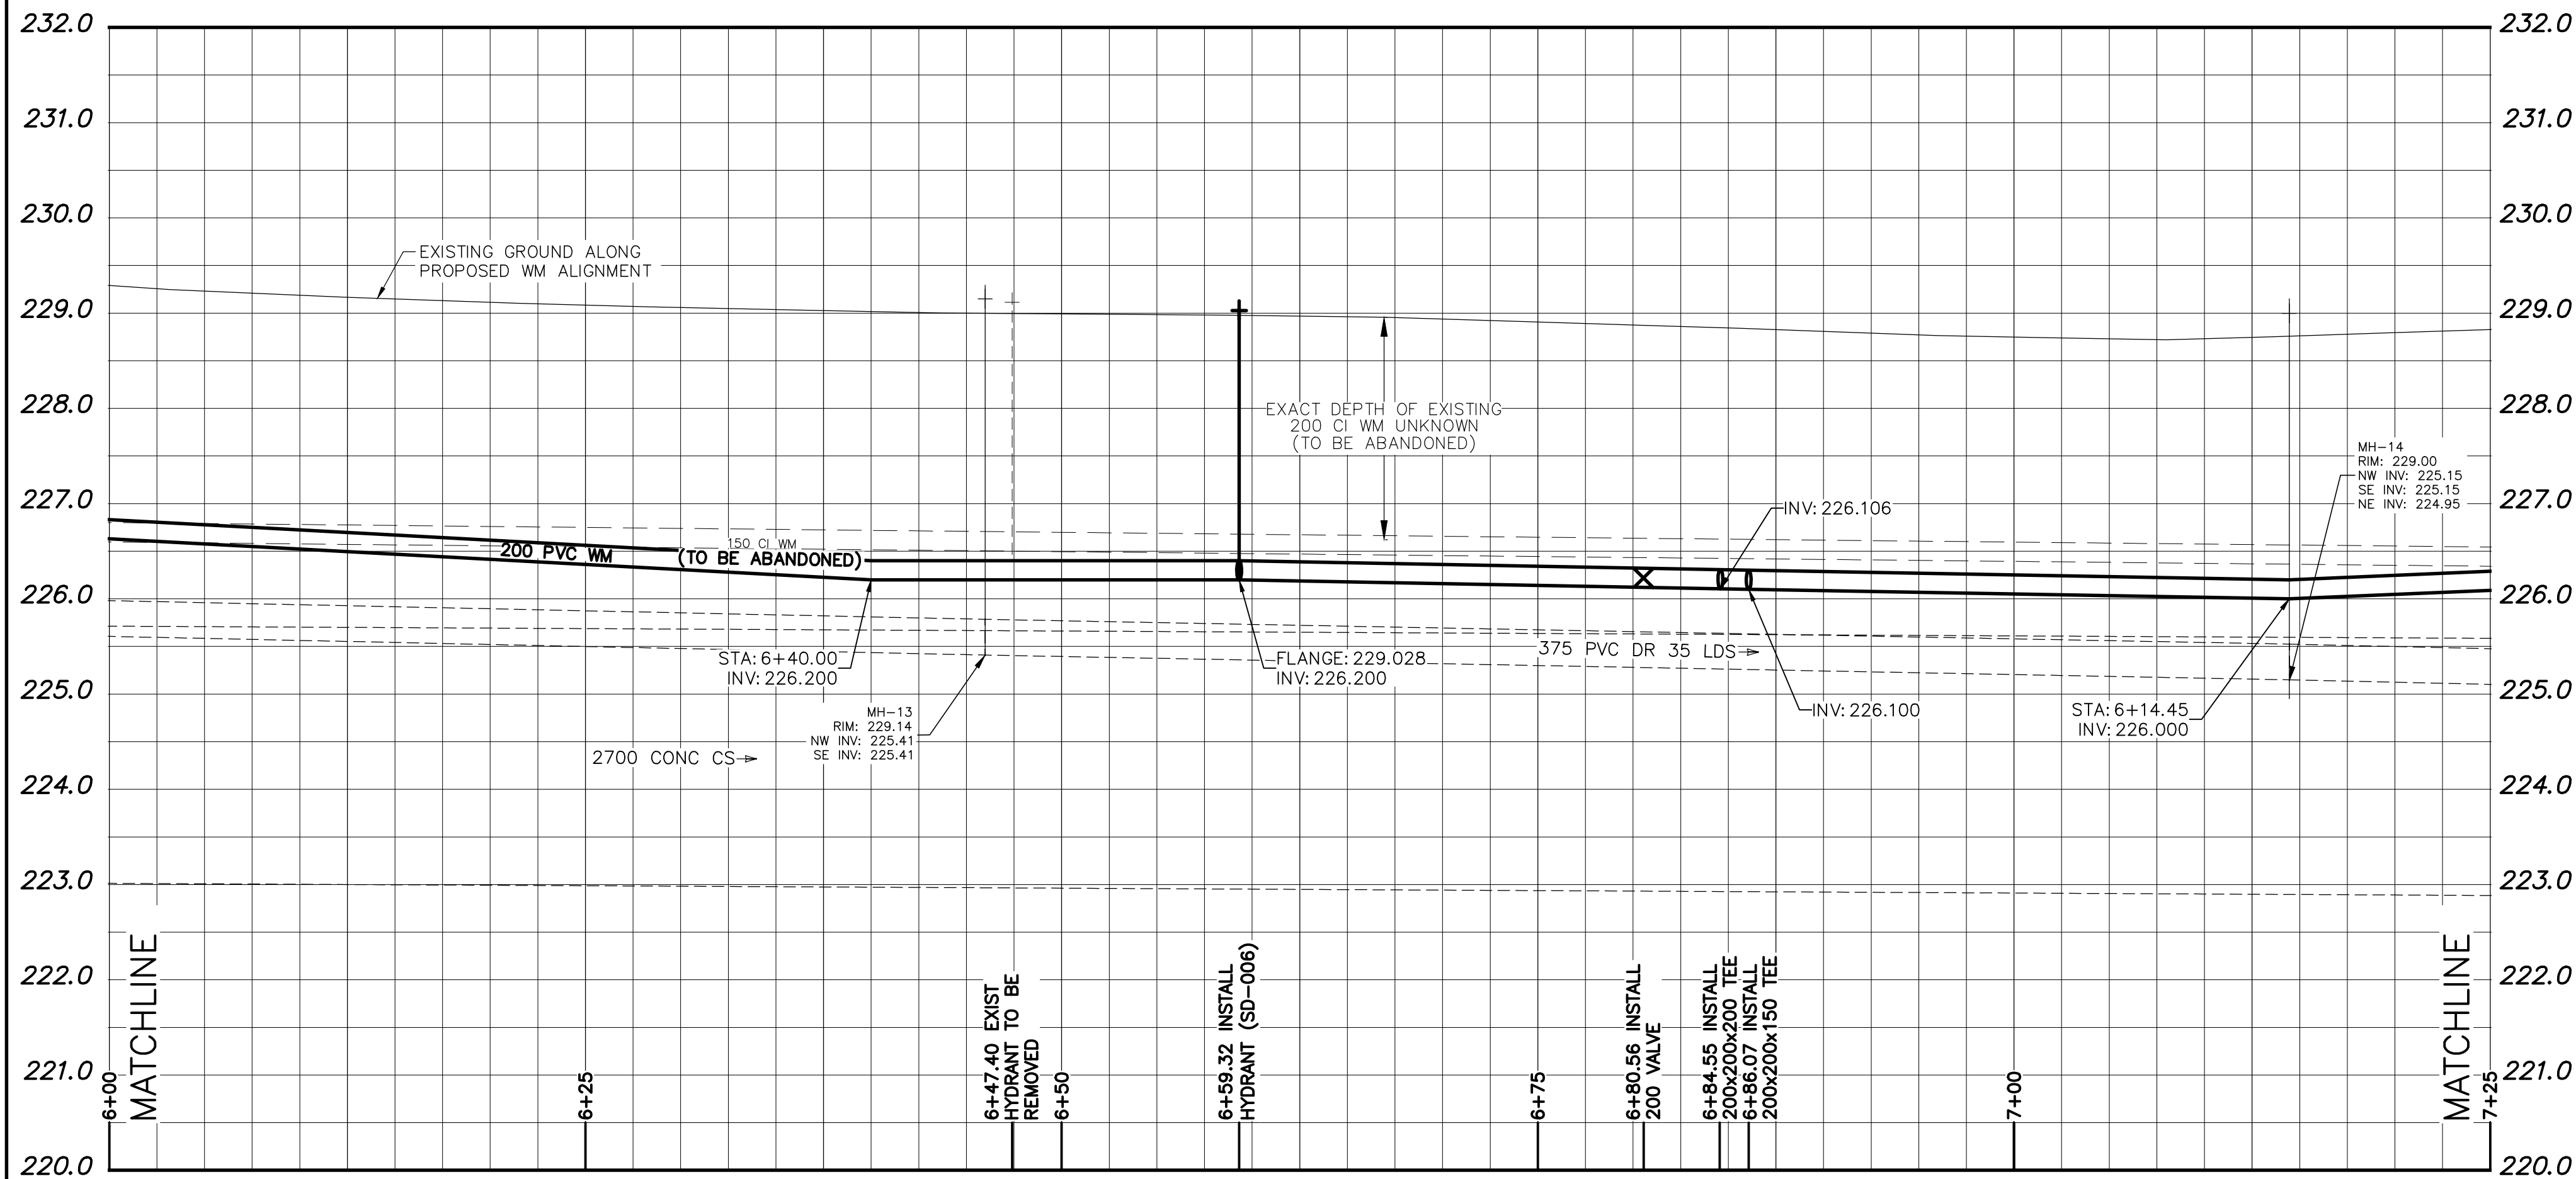

WATER SERVICE INFORMATION

ADDRESS	SIZE (mm) MATERIAL (STREET)	SIZE (mm) MATERIAL (PROP)	SHORT & LONG MEASUREMENT	CORP. LOCATION	REMARKS
68 ARMSTRONG AVE	UNKNOWN	UNKNOWN	0.61 WEL OF HOUSE	0.30 W OF S/C	
RESIDENTIAL	UNKNOWN	UNKNOWN	213.42 WEL OF SCOTIA		
66 ARMSTRONG AVE	20	UNKNOWN	4.60 WEBL #66	0.30 W OF CURB STOP	
RESIDENTIAL	COPPER	UNKNOWN	5.90 WELL #66		
62 ARMSTRONG AVE	UNKNOWN	UNKNOWN	0.61 WEL OF HSE	0.15 E OF S/C	
RESIDENTIAL	UNKNOWN	UNKNOWN	189.37 WEL OF SCOTIA		
60 ARMSTRONG AVE	UNKNOWN	UNKNOWN	1.83 W/ EHL	0.24 W OF S/C	
RESIDENTIAL	UNKNOWN	UNKNOWN	177.03 WEL OF SCOTIA		
56 ARMSTRONG AVE	20	20	1.22 E OF W/L BSM	0.24 W OF S/C	
RESIDENTIAL	COPPER	COPPER	168.37 WEL OF SCOTIA		
54 ARMSTRONG AVE	UNKNOWN	UNKNOWN	3.35 WEL OF HSE	0.15 W OF S/C	
RESIDENTIAL	UNKNOWN	UNKNOWN	153.74 WEL OF SCOTIA		
50 ARMSTRONG AVE	16	UNKNOWN	3.50 EWL OF HOUSE	OPP CS	
RESIDENTIAL	LEAD	UNKNOWN	137.98 WEL OF SCOTIA		
46 ARMSTRONG AVE	UNKNOWN	UNKNOWN	1.98 WEL OF HSE	OPP CS	
RESIDENTIAL	UNKNOWN	UNKNOWN	122.38 WEL OF SCOTIA		
40 ARMSTRONG AVE	16	UNKNOWN	2.19 WEL OF HOUSE	0.30 W OF S/C	
RESIDENTIAL	LEAD	UNKNOWN	109.06 WEL OF SCOTIA		
36 ARMSTRONG AVE	16	UNKNOWN	7.47 WML OF HSE	OPP CS	
RESIDENTIAL	LEAD	UNKNOWN	98.02 WEL OF SCOTIA		

METRIC
WHOLE NUMBERS INDICATE MILLIMETRES
DECIMALIZED NUMBERS INDICATE METRES

0.0 5.0 10.0 15.0 20.0 25.0

PROPERTY LIMITS DELINEATION

DELINEATION OF PROPERTY LIMITS AS SHOWN ON THIS DWG DOES NOT REPRESENT A "LEGAL SURVEY". KGS GROUP MAKES NO REPRESENTATION OR WARRANTY AS TO THE ACCURACY OF PROPERTY LIMITS DELINEATED ON THIS DWG, NOR ON THE DIMENSIONAL ACCURACY OF DWG FEATURES RELATIVE TO THOSE PROPERTY LIMITS.

WARNING

IF POWER EQUIPMENT OR EXPLOSIVES ARE TO BE USED FOR EXCAVATION ON THIS PROJECT THE CONTRACTOR MUST:

- 1) NOTIFY THE GAS COMPANY OF THE PROPOSED LOCATION OF EXCAVATION.
- 2) TAKE PRECAUTION TO AVOID DAMAGE TO GAS COMPANY INSTALLATIONS.

SEE PROVINCIAL REGULATION 210/72 FOR DETAILS

LOCATION APPROVED UNDERGROUND STRUCTURES

SUPV. U/G STRUCTURES COMMITTEE DATE

NOTE:

LOCATION OF UNDERGROUND STRUCTURES AS SHOWN ARE BASED ON THE BEST INFORMATION AVAILABLE BUT NO GUARANTEE IS GIVEN THAT ALL EXISTING UTILITIES ARE SHOWN OR THAT THE GIVEN LOCATIONS ARE EXACT. CONFIRMATION OF EXISTENCE AND EXACT LOCATION OF ALL SERVICES MUST BE OBTAINED FROM THE INDIVIDUAL UTILITIES BEFORE PROCEEDING WITH CONSTRUCTION.

VERTICAL DATUM: CGVD28 (HT2.0 Geoid)

HORIZONTAL DATUM: NAD83 (June 1990), Zone 14

NO.	REVISIONS	DATE (YYYY/MM/DD)	BY
0	ISSUED FOR TENDER	2025/04/15	TLE

PLOT DATE: 2025 04 15

KGS GROUP

DESIGNED BY	DB	CHECKED BY	TLE
DRAWN BY	KNS	APPROVED BY	MT
SCALE:		RELEASED FOR CONSTRUCTION	
HORIZONTAL	1:250		
VERTICAL	1:50		
DATE	2025 04 15	DATE	

ENGINEER'S SEAL

CONSULTANT DRAWING NUMBER: 25-0107-001_D-17251

THE CITY OF WINNIPEG
WATER AND WASTE DEPARTMENT
ENGINEERING DIVISION

2025 WATER MAIN RENEWALS
CONTRACT #2
ARMSTRONG AVENUE
MAIN STREET TO SCOTIA STREET
277.4 E OF MARYMOUNT WAY TO 402.4 E OF MARYMOUNT WAY

SHEET 7 OF 15
CITY DRAWING NUMBER
D-17251

NOTE: ALL VALVES TO BE INSTALLED COUNTERCLOCKWISE TO CLOSE

BID OPPORTUNITY: 286-2025
CONTRACT NUMBER: #2

FILE PATH: C:\Users\KSAWAT~1\AppData\Local\Temp\AcPublish_23172\
FILE NAME: 25-0107-001-SHEETS.dwg