


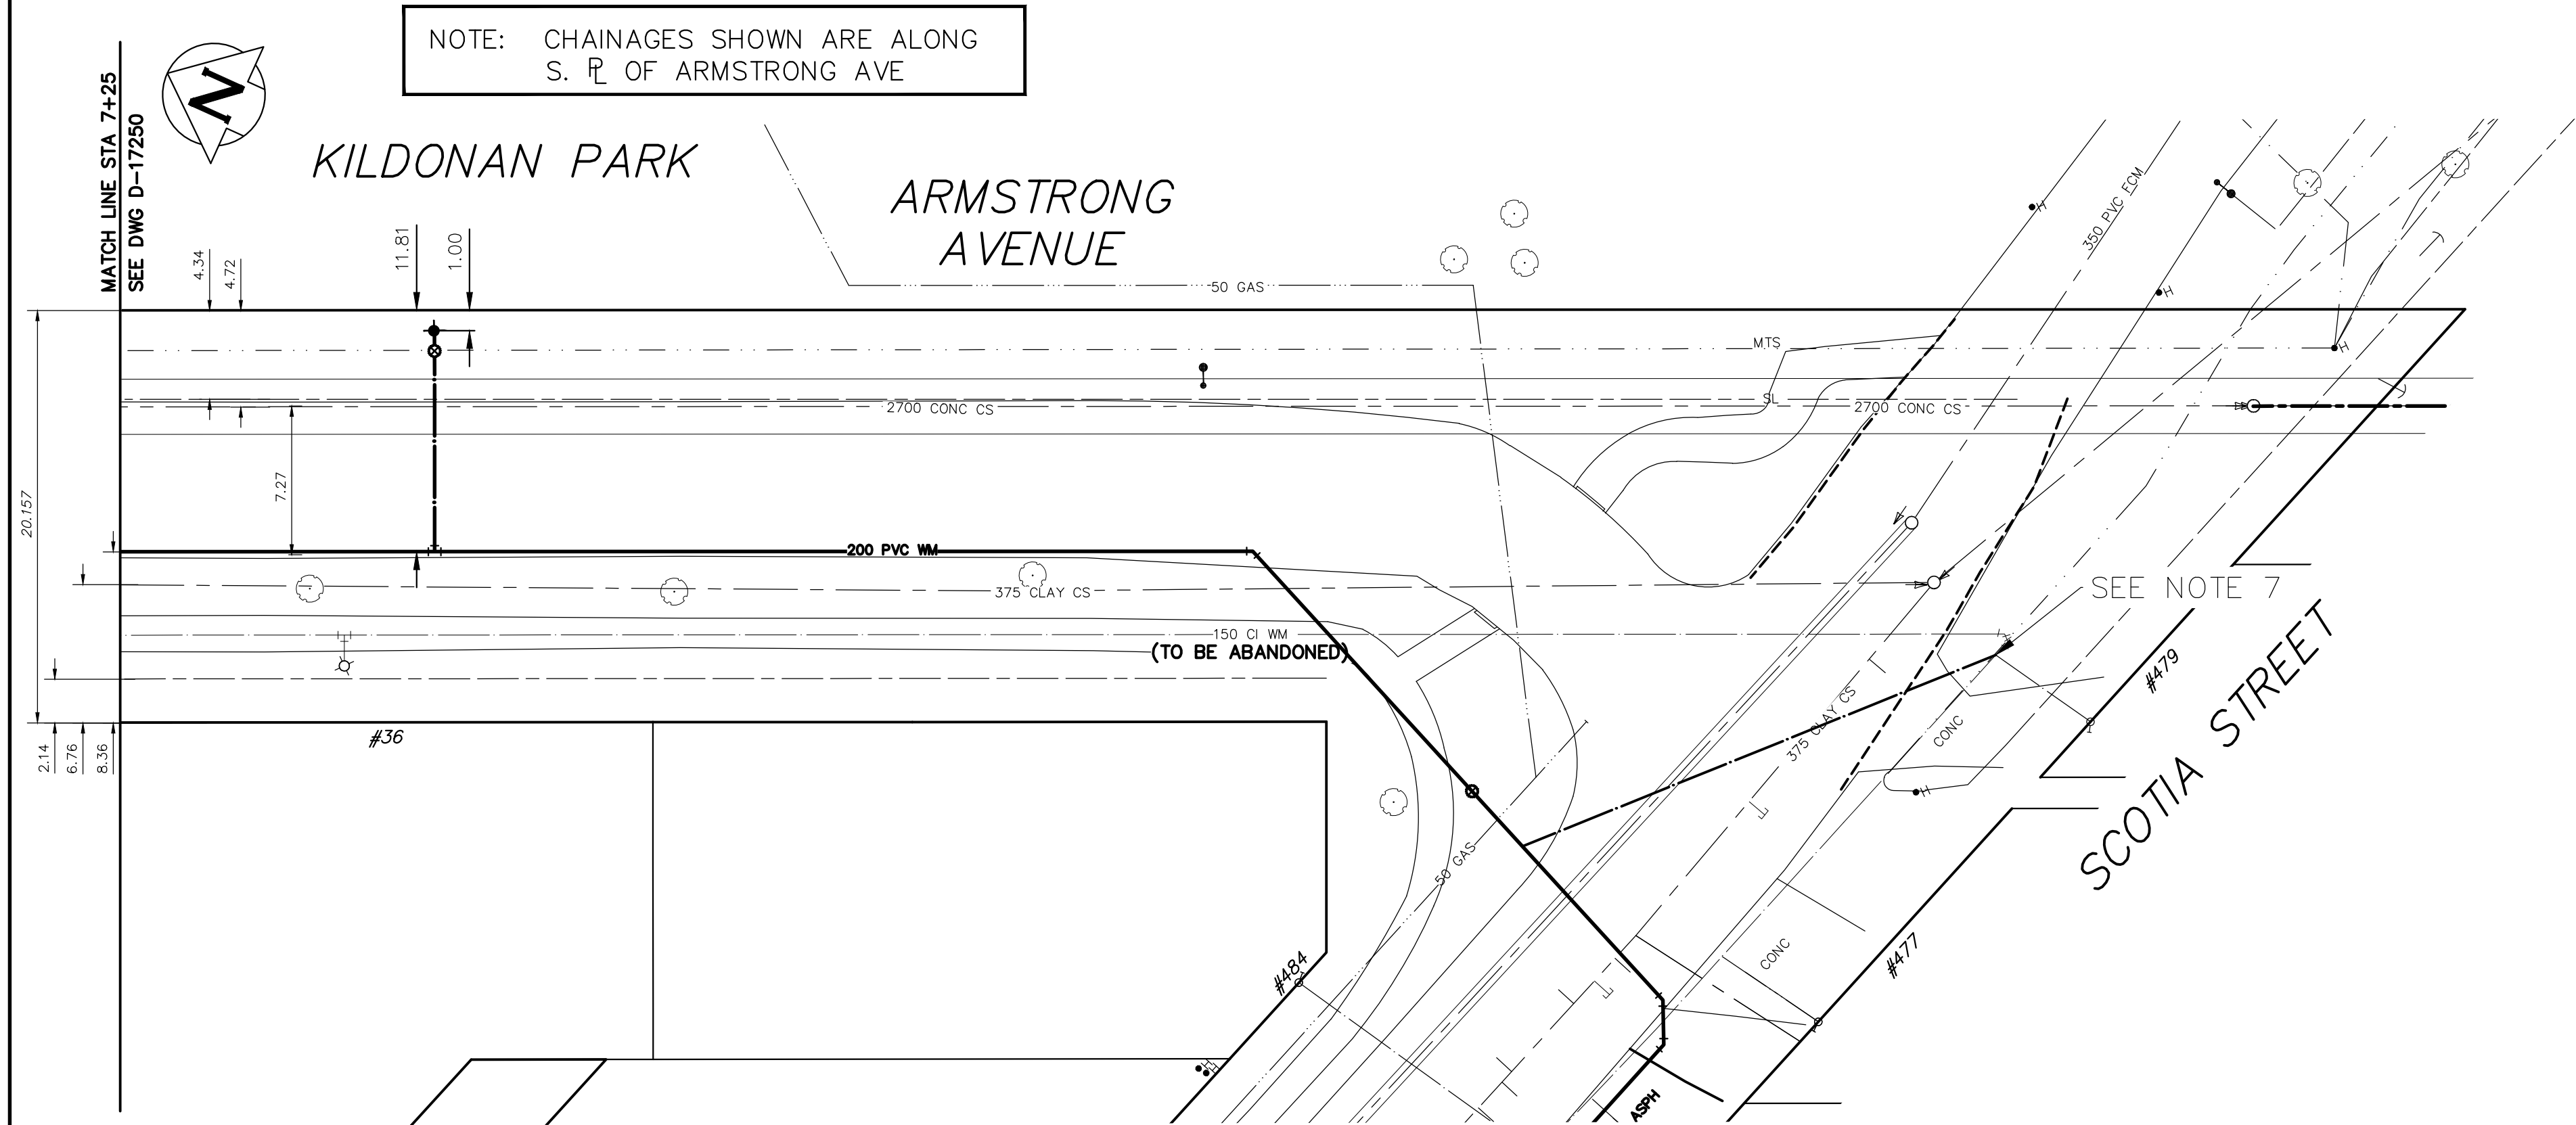

 **ENGINEERS
GEOSCIENTISTS
MANITOBA**

Certificate of Authorization

KGS Group

No. 245

NOTE: ALL VALVES TO BE INSTALLED COUNTERCLOCKWISE TO CLOSE

