
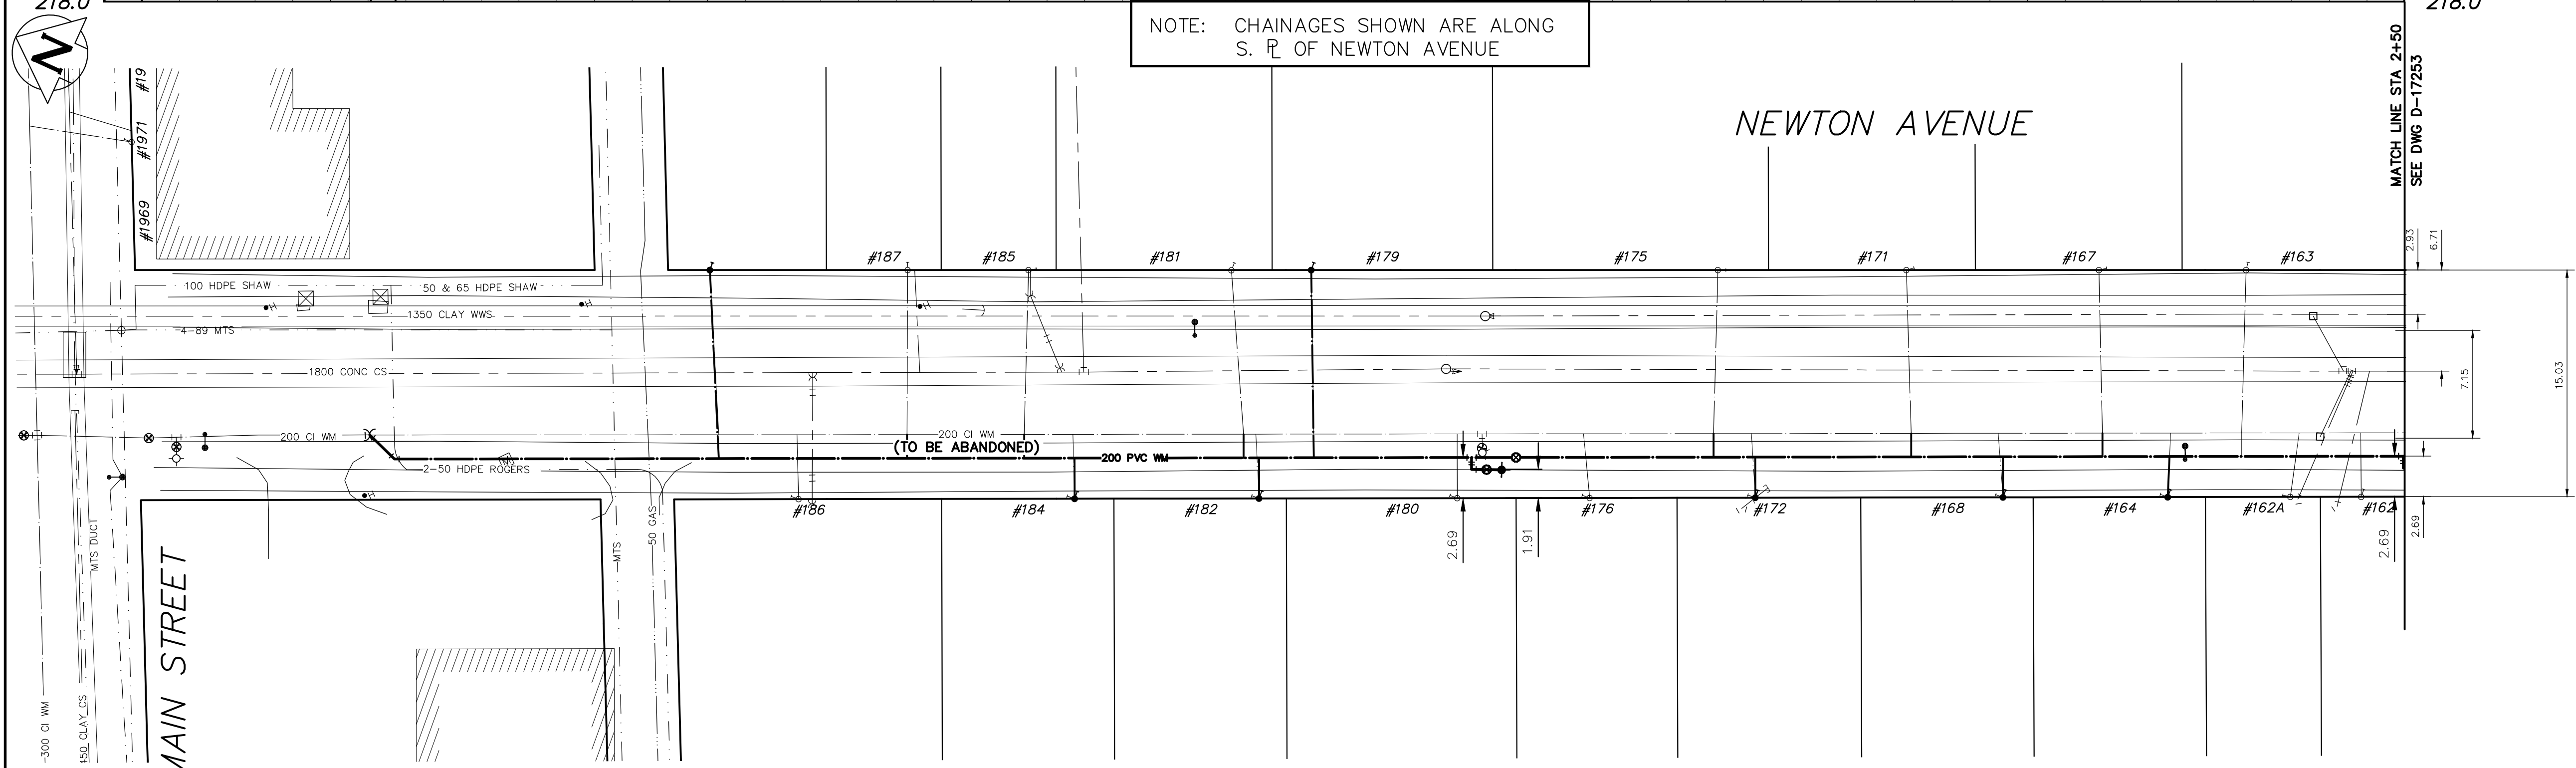


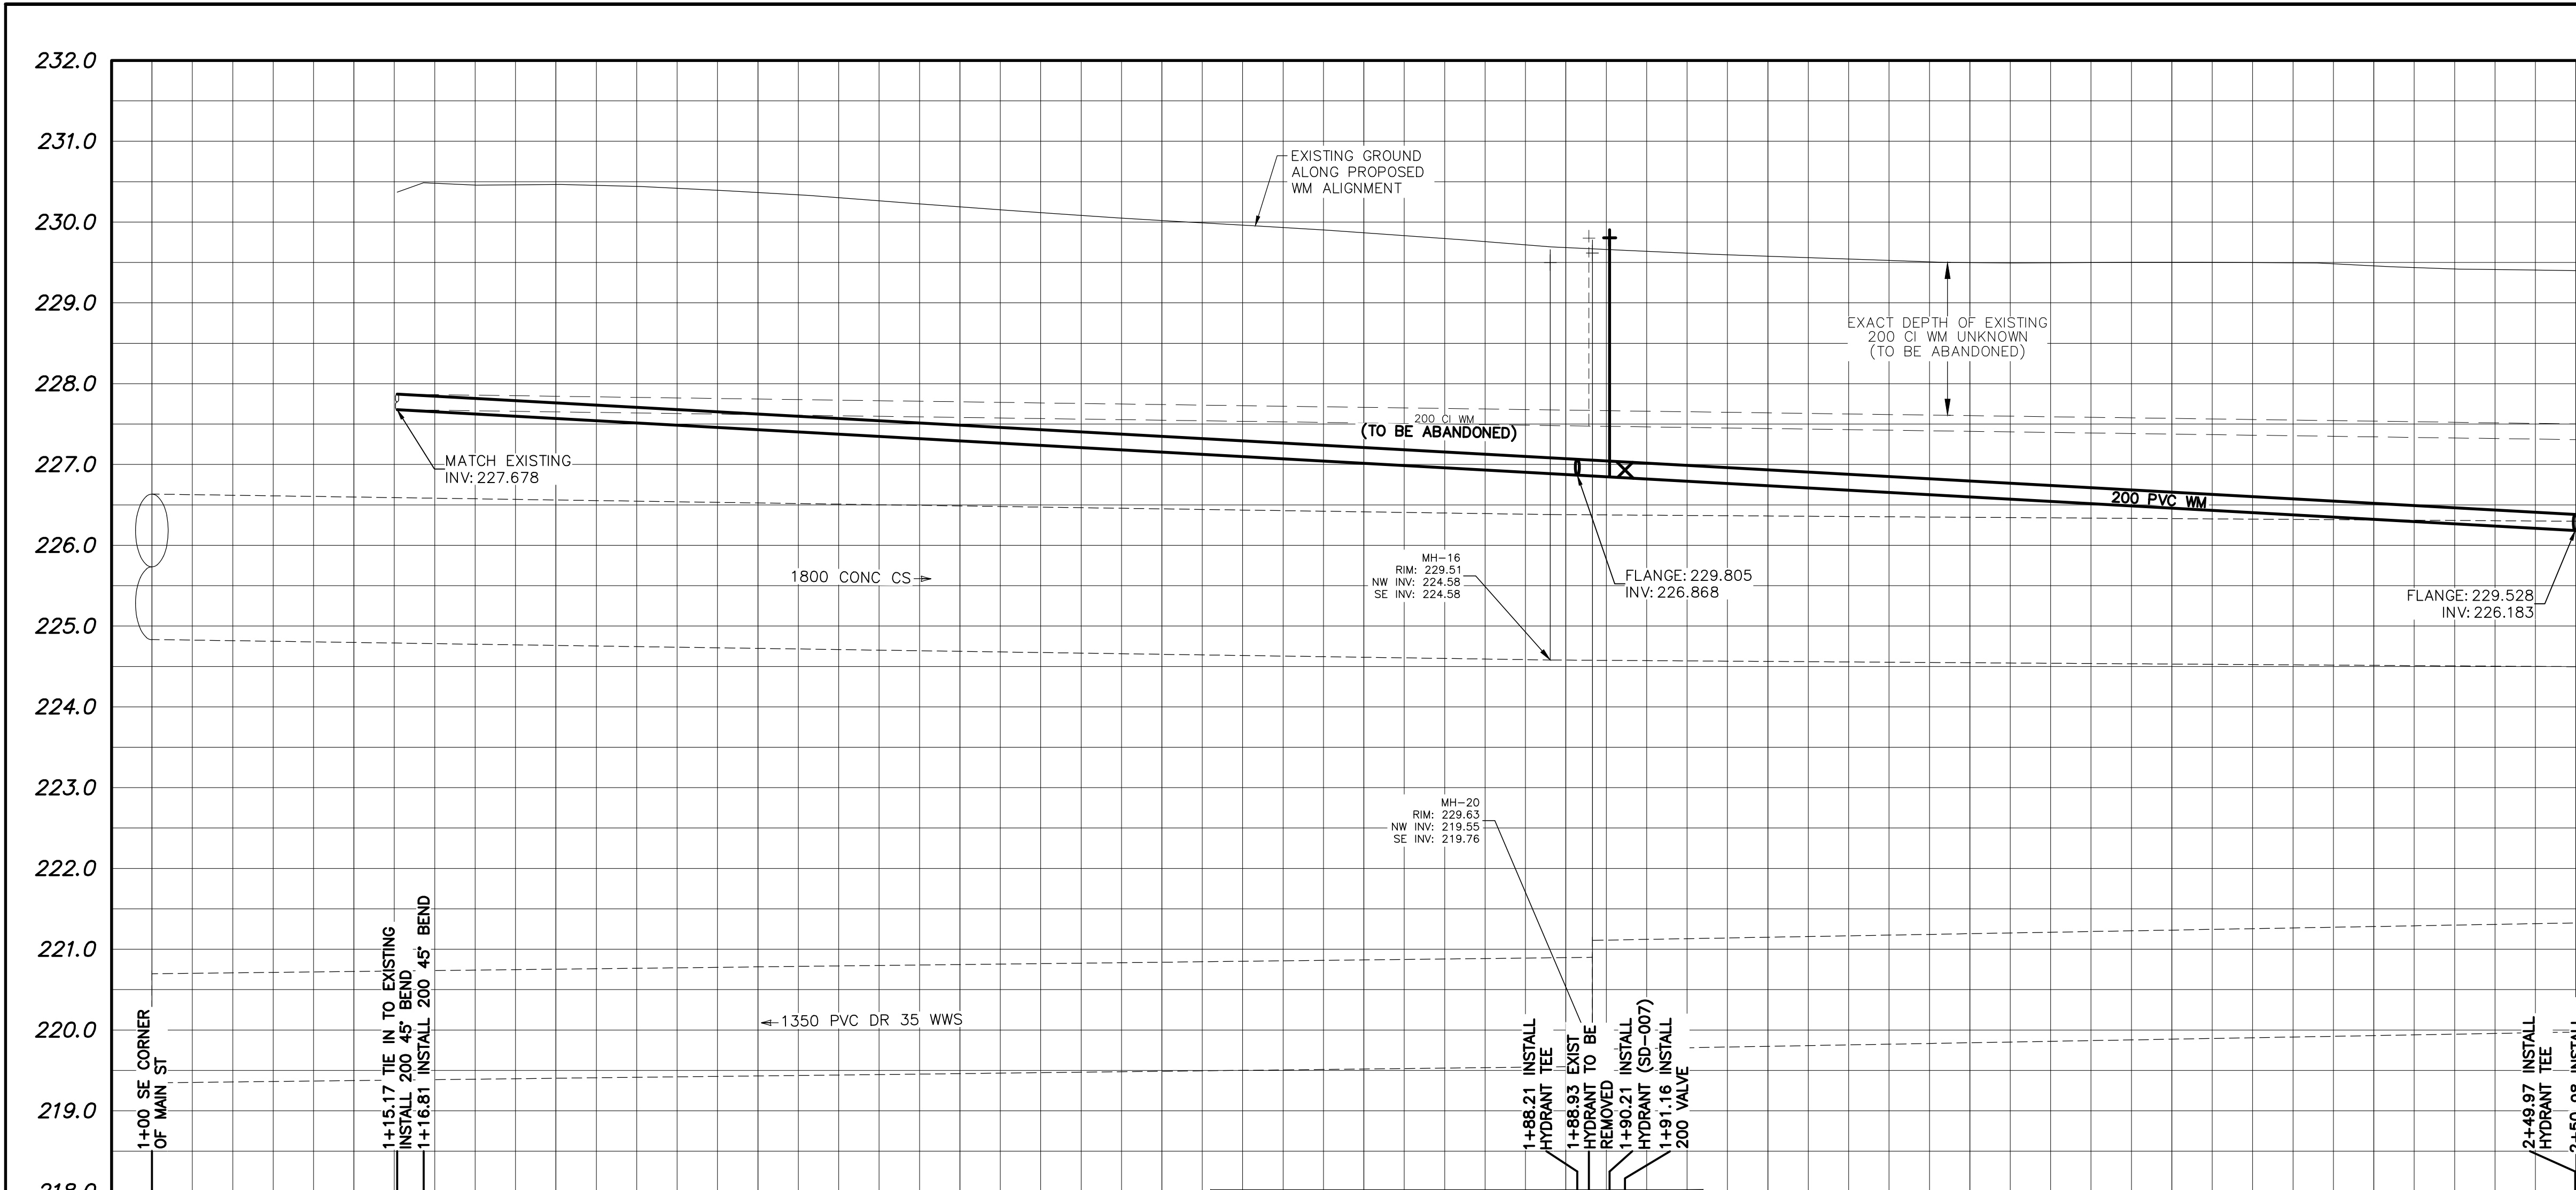

WATER SERVICE INFORMATION						
ADDRESS	SIZE (mm) MATERIAL (STREET)	SIZE (mm) MATERIAL (PROP)	SHORT & LONG MEASUREMENT	CORP. LOCATION	REMARKS	
230.0 187 NEWTON AVE	20	20	0.91 EWL OF HOUSE	0.30 W OF S/C		
RESIDENTIAL	COPPER	COPPER	51.21 EEL MAIN ST			
186 NEWTON AVE	20	UNKNOWN	2.13 EWL OF HOUSE	OPP S/C		
229.0 RESIDENTIAL	COPPER	UNKNOWN	43.59 EEL OF MAIN ST			
185 NEWTON AVE	20	12	0.91 W/ EHL	0.30 W OF S/C		
RESIDENTIAL	COPPER	LEAD	1.83 W/EPL #185			
228.0 184 NEWTON AVE	20	UNKNOWN	1.22 WEL OF HOUSE	OPP S/C		
RESIDENTIAL	LEAD	UNKNOWN	61.87 EEL OF MAIN ST			
227.0 182 NEWTON AVE	16	UNKNOWN	1.80 WE PL	0.20 W CS		
RESIDENTIAL	LEAD	UNKNOWN				
181 NEWTON AVE	20	UNKNOWN	2.70 WE PL	0.40 E CS		
226.0 RESIDENTIAL	COPPER	UNKNOWN				
179 NEWTON AVE	16	UNKNOWN	1.34 EWL OF HOUSE	0.15 E OF S/C		
225.0 RESIDENTIAL	LEAD	UNKNOWN				
176 NEWTON AVE	20	UNKNOWN	2.74 EWL OF HOUSE	0.30 W OF S/C		
224.0 RESIDENTIAL	COPPER	UNKNOWN	96.01 EEL OF MAIN ST			
175 NEWTON AVE	20	UNKNOWN	0.61 WEL OF HOUSE	0.30 W OF S/C		
RESIDENTIAL	COPPER	UNKNOWN				
223.0 172 NEWTON AVE	20	UNKNOWN	3.35 EWL OF HOUSE	0.15 W OF S/C		
RESIDENTIAL	LEAD	UNKNOWN	106.99 EEL OF MAIN ST			
171 NEWTON AVE	20	UNKNOWN	2.13 WEL OF HOUSE	0.30 E OF S/C		
222.0 RESIDENTIAL	COPPER	UNKNOWN				
168 NEWTON AVE	20	UNKNOWN	2.00 WEPL	0.30 W CS		
RESIDENTIAL	LEAD	UNKNOWN				
221.0 167 NEWTON AVE	20	UNKNOWN	2.90 EEL OF HOUSE	0.20		
RESIDENTIAL	COPPER	UNKNOWN	83.21 WWL OF ORD			
164 NEWTON AVE	UNKNOWN	UNKNOWN	2.50 WE PL	0.20 E PL		
RESIDENTIAL	UNKNOWN	UNKNOWN				
220.0 163 NEWTON AVE	20	UNKNOWN	2.13 EWL OF HOUSE	0.30 W OF S/C		
RESIDENTIAL	COPPER	UNKNOWN	73.46 WWL OF ORD			
162 NEWTON AVE	20	20	1.00 W/E BL	OPP CS		
RESIDENTIAL	COPPER	COPPER				
219.0 162A NEWTON AVE	20	20	1.30 WELL	0.60 E S/C		
RESIDENTIAL	COPPER	COPPER				

PROPERTY LIMITS
DELINEATION

DELINEATION OF PROPERTY LIMITS AS SHOWN ON THIS DWG DOES NOT REPRESENT A "LEGAL SURVEY". KGS GROUP MAKES NO REPRESENTATION OR WARRANTY AS TO THE ACCURACY OF PROPERTY LIMITS DELINEATED ON THIS DWG, NOR ON THE DIMENSIONAL ACCURACY OF DWG FEATURES RELATIVE TO THOSE PROPERTY LIMITS.

WARNING

IF POWER EQUIPMENT OR EXPLOSIVES ARE TO BE USED FOR EXCAVATION ON THIS PROJECT THE CONTRACTOR MUST:

1) NOTIFY THE GAS COMPANY OF THE PROPOSED LOCATION OF EXCAVATION.

2) TAKE PRECAUTION TO AVOID DAMAGE TO GAS COMPANY INSTALLATIONS.

SEE PROVINCIAL REGULATION 21072 FOR DETAILS

LOCATION APPROVED
UNDERGROUND STRUCTURES

SUPV. U/G STRUCTURES COMMITTEE DATE

NOTE:

LOCATION OF UNDERGROUND STRUCTURES AS SHOWN ARE BASED ON THE BEST INFORMATION AVAILABLE BUT NO GUARANTEE IS GIVEN THAT ALL EXISTING UTILITIES ARE SHOWN OR THAT THE GIVEN LOCATIONS ARE EXACT. CONFIRMATION OF EXISTENCE AND EXACT LOCATION OF ALL SERVICES MUST BE OBTAINED FROM THE INDIVIDUAL UTILITIES BEFORE PROCEEDING WITH CONSTRUCTION.

VERTICAL DATUM: CGVD28 (HT2.0 Geoid)

HORIZONTAL DATUM: NAD83 (June 1990), Zone 14

NO.	REVISIONS	DATE (YYYY/MM/DD)	BY
0	ISSUED FOR TENDER	2025/04/15	TLE

KGS GROUP

DESIGNED BY	DB	CHECKED BY	TLE
DRAWN BY	KNS	APPROVED BY	MT
SCALE:		RELEASED FOR CONSTRUCTION	
HORIZONTAL	1:250		
VERTICAL	1:50		
DATE	2025 04 15	DATE	

PLOT DATE: 2025 04 15

ENGINEER'S SEAL

CONSULTANT DRAWING NUMBER

25-0107-001_D-17253

THE CITY OF WINNIPEG
WATER AND WASTE DEPARTMENT
ENGINEERING DIVISION

2025 WATER MAIN RENEWALS
CONTRACT #2
NEWTON AVENUE
MAIN STREET TO MARYMOUND WAY
MAIN STREET TO 150.0 E OF MAIN STREET

SHEET 9 OF 15
CITY DRAWING NUMBER
D-17253

NOTE: ALL VALVES TO BE INSTALLED COUNTERCLOCKWISE TO CLOSE

FOR INDEX SEE D-17246

NOTE: CHAINAGES SHOWN ARE ALONG S. R. OF NEWTON AVENUE

Winnipeg

ENGINEERS
GEOSCIENTISTS
MANITOBA

Certificate of Authorization
KGS Group
No. 245

FILE PATH: C:\Users\KSAWAT~1\AppData\Local\Temp\AcPublish_23172\25-0107-001-SHEETS.dwg

FILE NAME: 25-0107-001-SHEETS.dwg

BID OPPORTUNITY: 286-2025

CONTRACT NUMBER: #2

CONTRACT NUMBER: #2

CONTRACT NUMBER: #2