


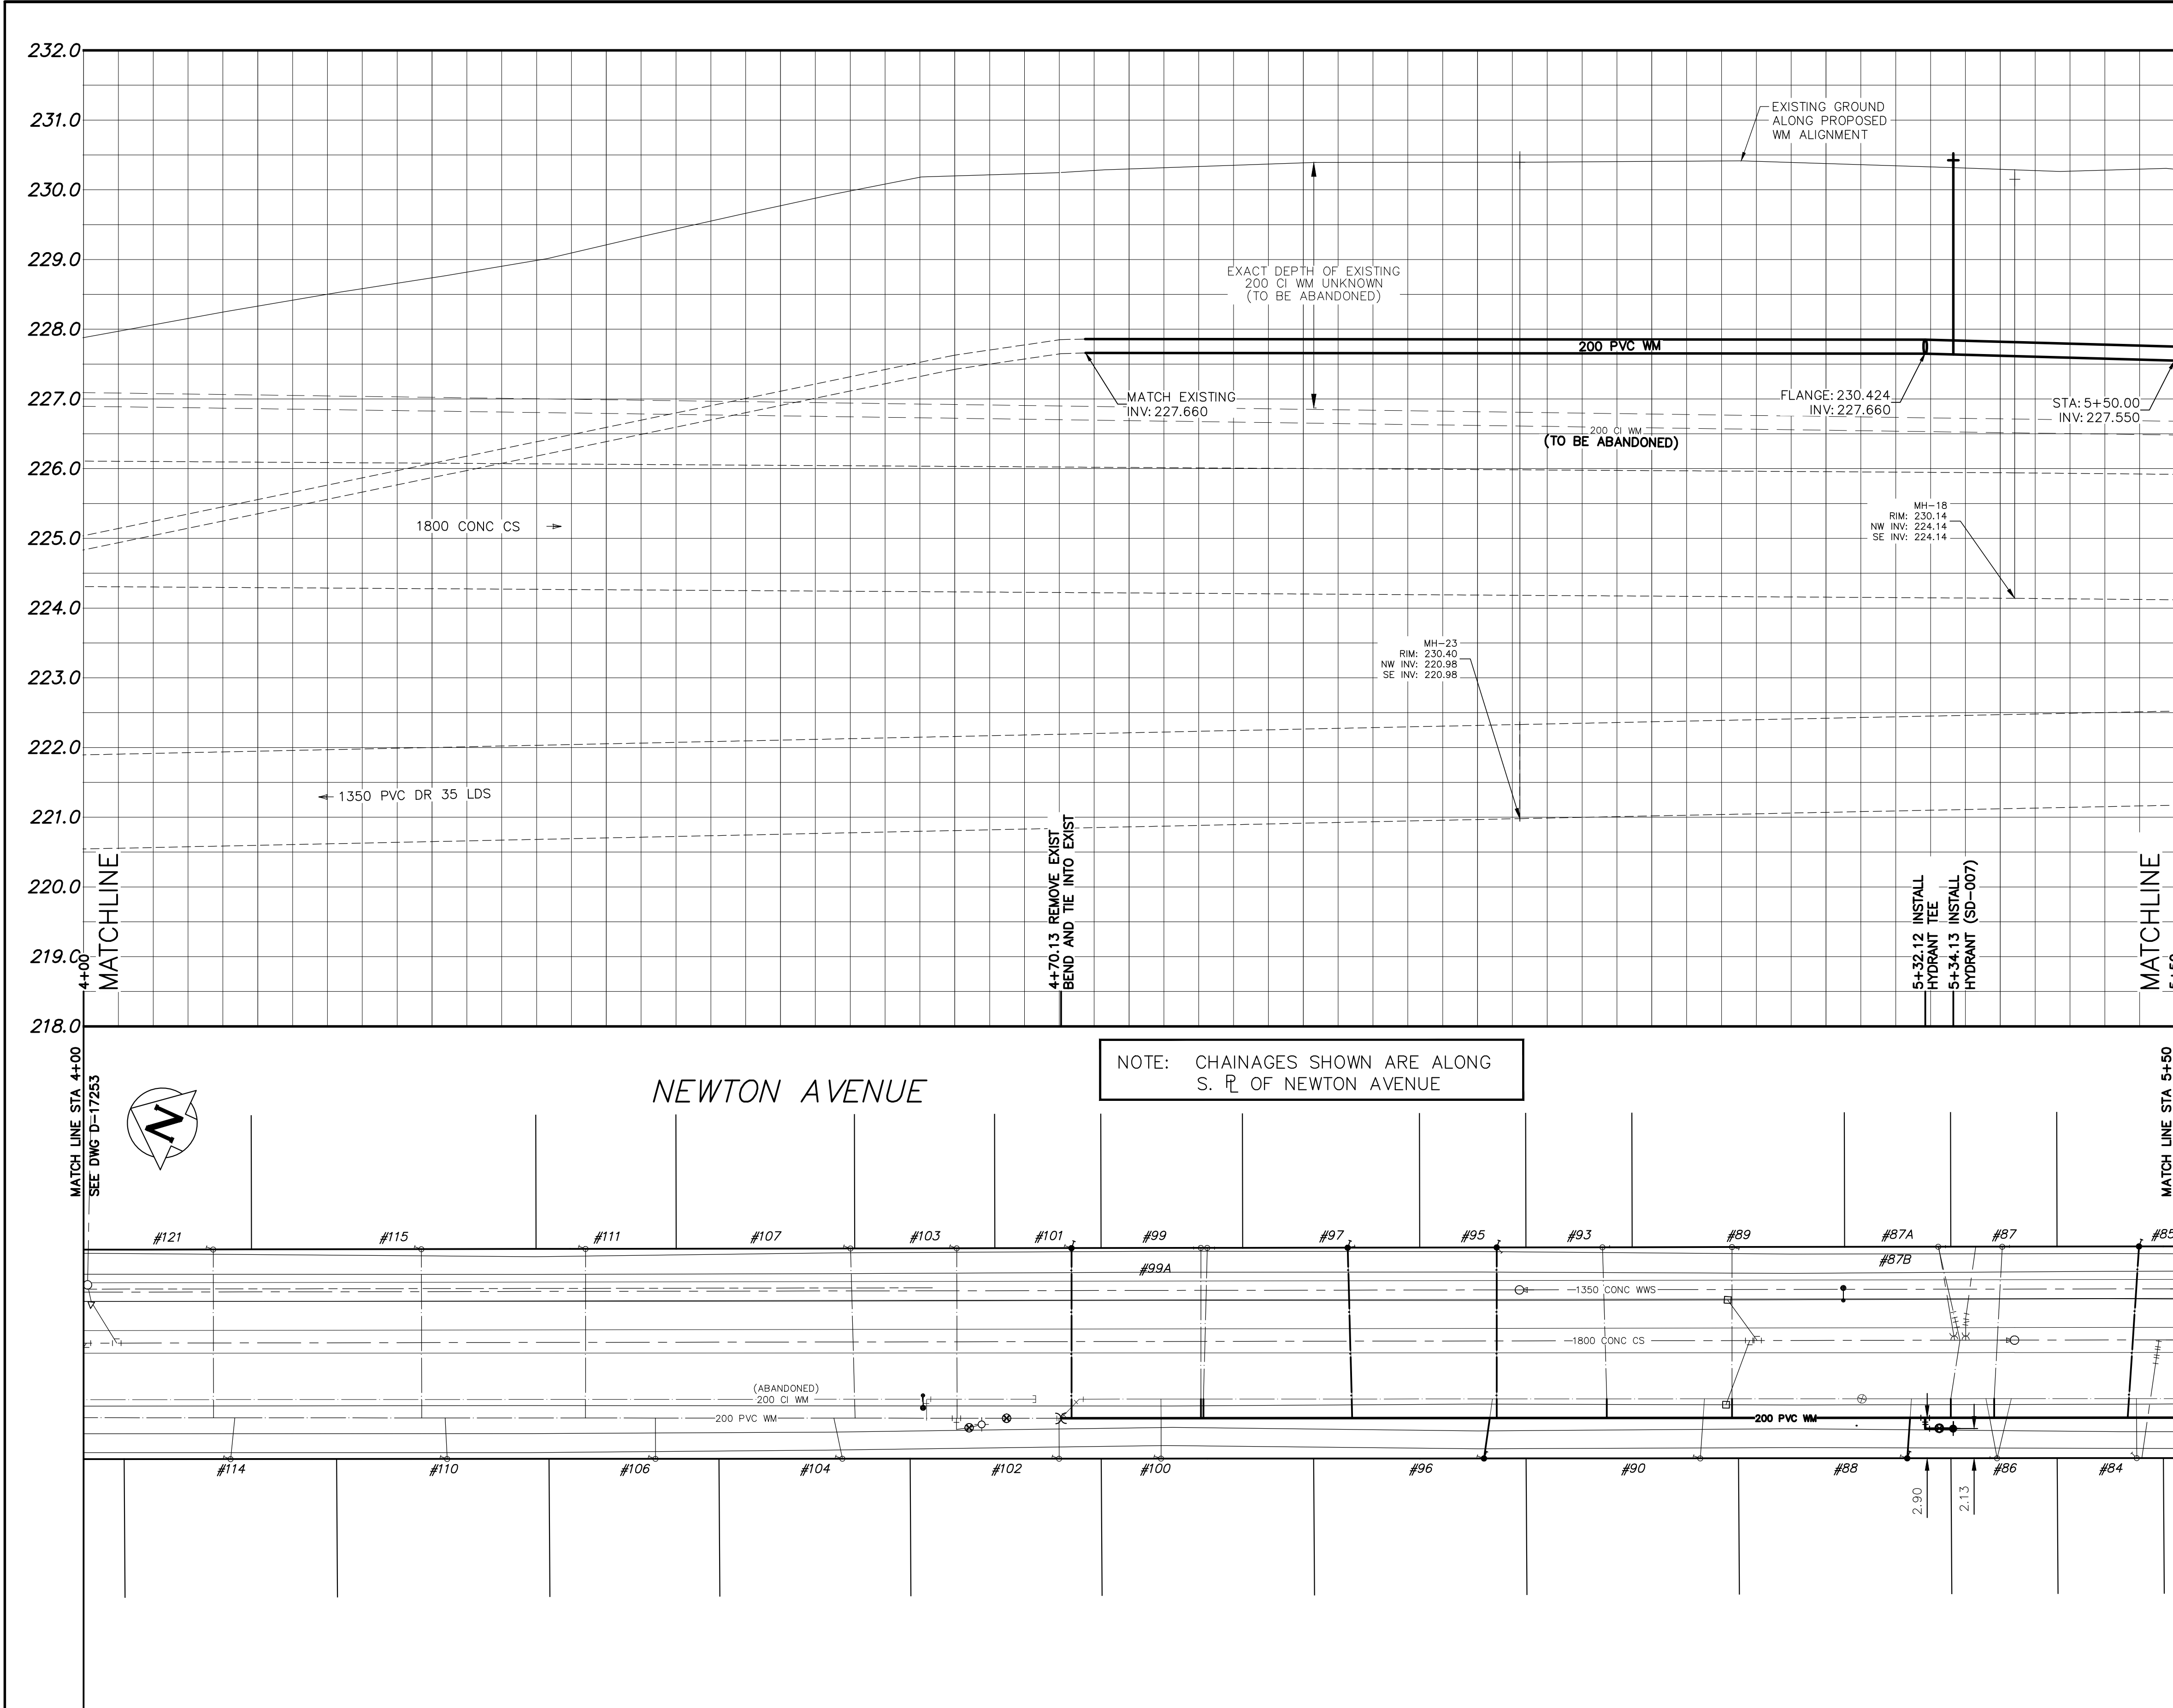

WATER SERVICE INFORMATION					
ADDRESS	SIZE (mm) MATERIAL (STREET)	SIZE (mm) MATERIAL (PROP)	SHORT & LONG MEASUREMENT	CORP. LOCATION	REMARKS
102 NEWTON AVE	20	UNKNOWN	1.98 WEL OF HOUSE	OPP S/C	
RESIDENTIAL	COPPER	UNKNOWN	141.73 EEL OF ORD		
101 NEWTON AVE	16	UNKNOWN	1.98 WEL OF HOUSE	OPP S/C	
RESIDENTIAL	LEAD	UNKNOWN	142.65 EEL OF ORD		
100 NEWTON AVE	20	UNKNOWN	3.05 EWL OF HOUSE	OPP S/C	
RESIDENTIAL	COPPER	UNKNOWN	149.05 EEL OF ORD		
99 NEWTON AVE	20	UNKNOWN	4.27 EWL OF HOUSE	0.30 E OF S/C	
RESIDENTIAL	COPPER	UNKNOWN	162.46 EEL OF ORD		
96 NEWTON AVE	20	UNKNOWN	1.68 WEL OF HOUSE	0.61 E OF S/C	
RESIDENTIAL	LEAD	UNKNOWN	172.21 EEL OF ORD		
93 NEWTON AVE	16	UNKNOWN	1.83 WEL OF HOUSE	0.30 E OF S/C	
RESIDENTIAL	LEAD	UNKNOWN	221.29 WWL OF SCOTIA		
90 NEWTON AVE	20	12	0.76 WEL OF HOUSE	OPP S/C	
RESIDENTIAL	COPPER	LEAD	208.79 WWL OF SCOTIA		
89 NEWTON AVE	20	UNKNOWN	0.46 WEL OF HOUSE	OPP S/C	
RESIDENTIAL	COPPER	UNKNOWN	2.44 WWL OF ORD		
88 NEWTON AVE	16	20	0.46 EEL OF HOUSE	0.30 E OF S/C	
RESIDENTIAL	LEAD	COPPER	192.48 WWL OF SCOTIA		
87A/B NEWTON AVE	20	20		ELL	
RESIDENTIAL	COPPER	COPPER	0.90 WELL		
85 NEWTON AVE	20	UNKNOWN	1.83 WEL OF HOUSE	0.76 W OF S/C	
RESIDENTIAL	LEAD	UNKNOWN	175.81 WWL OF SCOTIA		
84 NEWTON AVE	20	20	1.90 W/EPL	OPP CS	
RESIDENTIAL	COPPER	COPPER			
82 NEWTON AVE	20	20	4.88 WEL OF HOUSE	0.46 W OF S/C	
RESIDENTIAL	COPPER	COPPER	166.12 WWL OF SCOTIA		
78 NEWTON AVE	20	20	1.52 WEL OF HOUSE	0.30 E OF S/C	
RESIDENTIAL	COPPER	COPPER			
77 NEWTON AVE	20	UNKNOWN	2.00 WELL	0.30 W S/C	
RESIDENTIAL	COPPER	UNKNOWN			
76 NEWTON AVE	20	20	2.74 E/WHL	OPP S/C	
RESIDENTIAL	COPPER	COPPER	7.01 E/WPL		
75 NEWTON AVE		20	4.27 EWL #75	2.30 E CURB STOP	
RESIDENTIAL		COPPER			
73 NEWTON AVE	20	20	1.30 E/W LL	7.62 E/W LL	
RESIDENTIAL	COPPER	COPPER			
72 NEWTON AVE	20	UNKNOWN	2.90 EWL OF HOUSE	OPP S/C	
RESIDENTIAL	LEAD	UNKNOWN	124.36 WWL OF SCOTIA		
71 NEWTON AVE		UNKNOWN	0.30 WEL OF HOUSE		
RESIDENTIAL		UNKNOWN	40.54 E 2ND HYDT W SCOTIA		
70 NEWTON AVE	20	UNKNOWN	1.88 W/EBL	0.46 E OF S/C	
RESIDENTIAL	LEAD	UNKNOWN	108.20 WWL OF SCOTIA/3.83 W/EPL		

METRIC
WHOLE NUMBERS INDICATE MILLIMETRES
DECIMALIZED NUMBERS INDICATE METRES

PROPERTY LIMITS DELINEATION

DELINEATION OF PROPERTY LIMITS AS SHOWN ON THIS DWG DOES NOT REPRESENT A "LEGAL SURVEY". KGS GROUP MAKES NO REPRESENTATION OR WARRANTY AS TO THE ACCURACY OF PROPERTY LIMITS DELINEATED ON THIS DWG, NOR ON THE DIMENSIONAL ACCURACY OF DWG FEATURES RELATIVE TO THOSE PROPERTY LIMITS.

WARNING

IF POWER EQUIPMENT OR EXPLOSIVES ARE TO BE USED FOR EXCAVATION ON THIS PROJECT THE CONTRACTOR MUST:

- 1) NOTIFY THE GAS COMPANY OF THE PROPOSED LOCATION OF EXCAVATION.
- 2) TAKE PRECAUTION TO AVOID DAMAGE TO GAS COMPANY INSTALLATIONS.

SEE PROVINCIAL REGULATION 2107/2 FOR DETAILS

LOCATION APPROVED UNDERGROUND STRUCTURES

SUPV. U/G STRUCTURES COMMITTEE DATE

NOTE:

LOCATION OF UNDERGROUND STRUCTURES AS SHOWN ARE BASED ON THE BEST INFORMATION AVAILABLE BUT NO GUARANTEE IS GIVEN THAT ALL EXISTING UTILITIES ARE SHOWN OR THAT THE GIVEN LOCATIONS ARE EXACT. CONFIRMATION OF EXISTENCE AND EXACT LOCATION OF ALL SERVICES MUST BE OBTAINED FROM THE INDIVIDUAL UTILITIES BEFORE PROCEEDING WITH CONSTRUCTION.

VERTICAL DATUM: CGVD28 (HT2.0 Geoid)

HORIZONTAL DATUM: NAD83 (June 1990), Zone 14

NO.	ISSUED FOR TENDER	DATE (YYYY/MM/DD)	BY	REVISIONS
0	ISSUED FOR TENDER	2025/04/15	TLE	

KGS GROUP

DESIGNED BY	DB	CHECKED BY	TLE
DRAWN BY	KNS	APPROVED BY	MT

SCALE: HORIZONTAL 1:250 VERTICAL 1:50

DATE 2025 04 15

PLOT DATE: 2025 04 15

ENGINEER'S SEAL

CONSULTANT DRAWING NUMBER

25-0107-001_D-17255

THE CITY OF WINNIPEG
WATER AND WASTE DEPARTMENT
ENGINEERING DIVISION

2025 WATER MAIN RENEWALS
CONTRACT #2
NEWTON AVENUE
MARYMOUND WAY TO SCOTIA STREET
15.2 E OF MARYMOUND WAY TO 149.3 E OF MARYMOUND WAY

SHEET 11 OF 15
CITY DRAWING NUMBER
D-17255

NOTE: ALL VALVES TO BE INSTALLED COUNTERCLOCKWISE TO CLOSE

FILE PATH: C:\Users\KSAWAT~1\AppData\Local\Temp\AcPublish_23172\ FILE NAME: 25-0107-001-SHEETS.dwg