


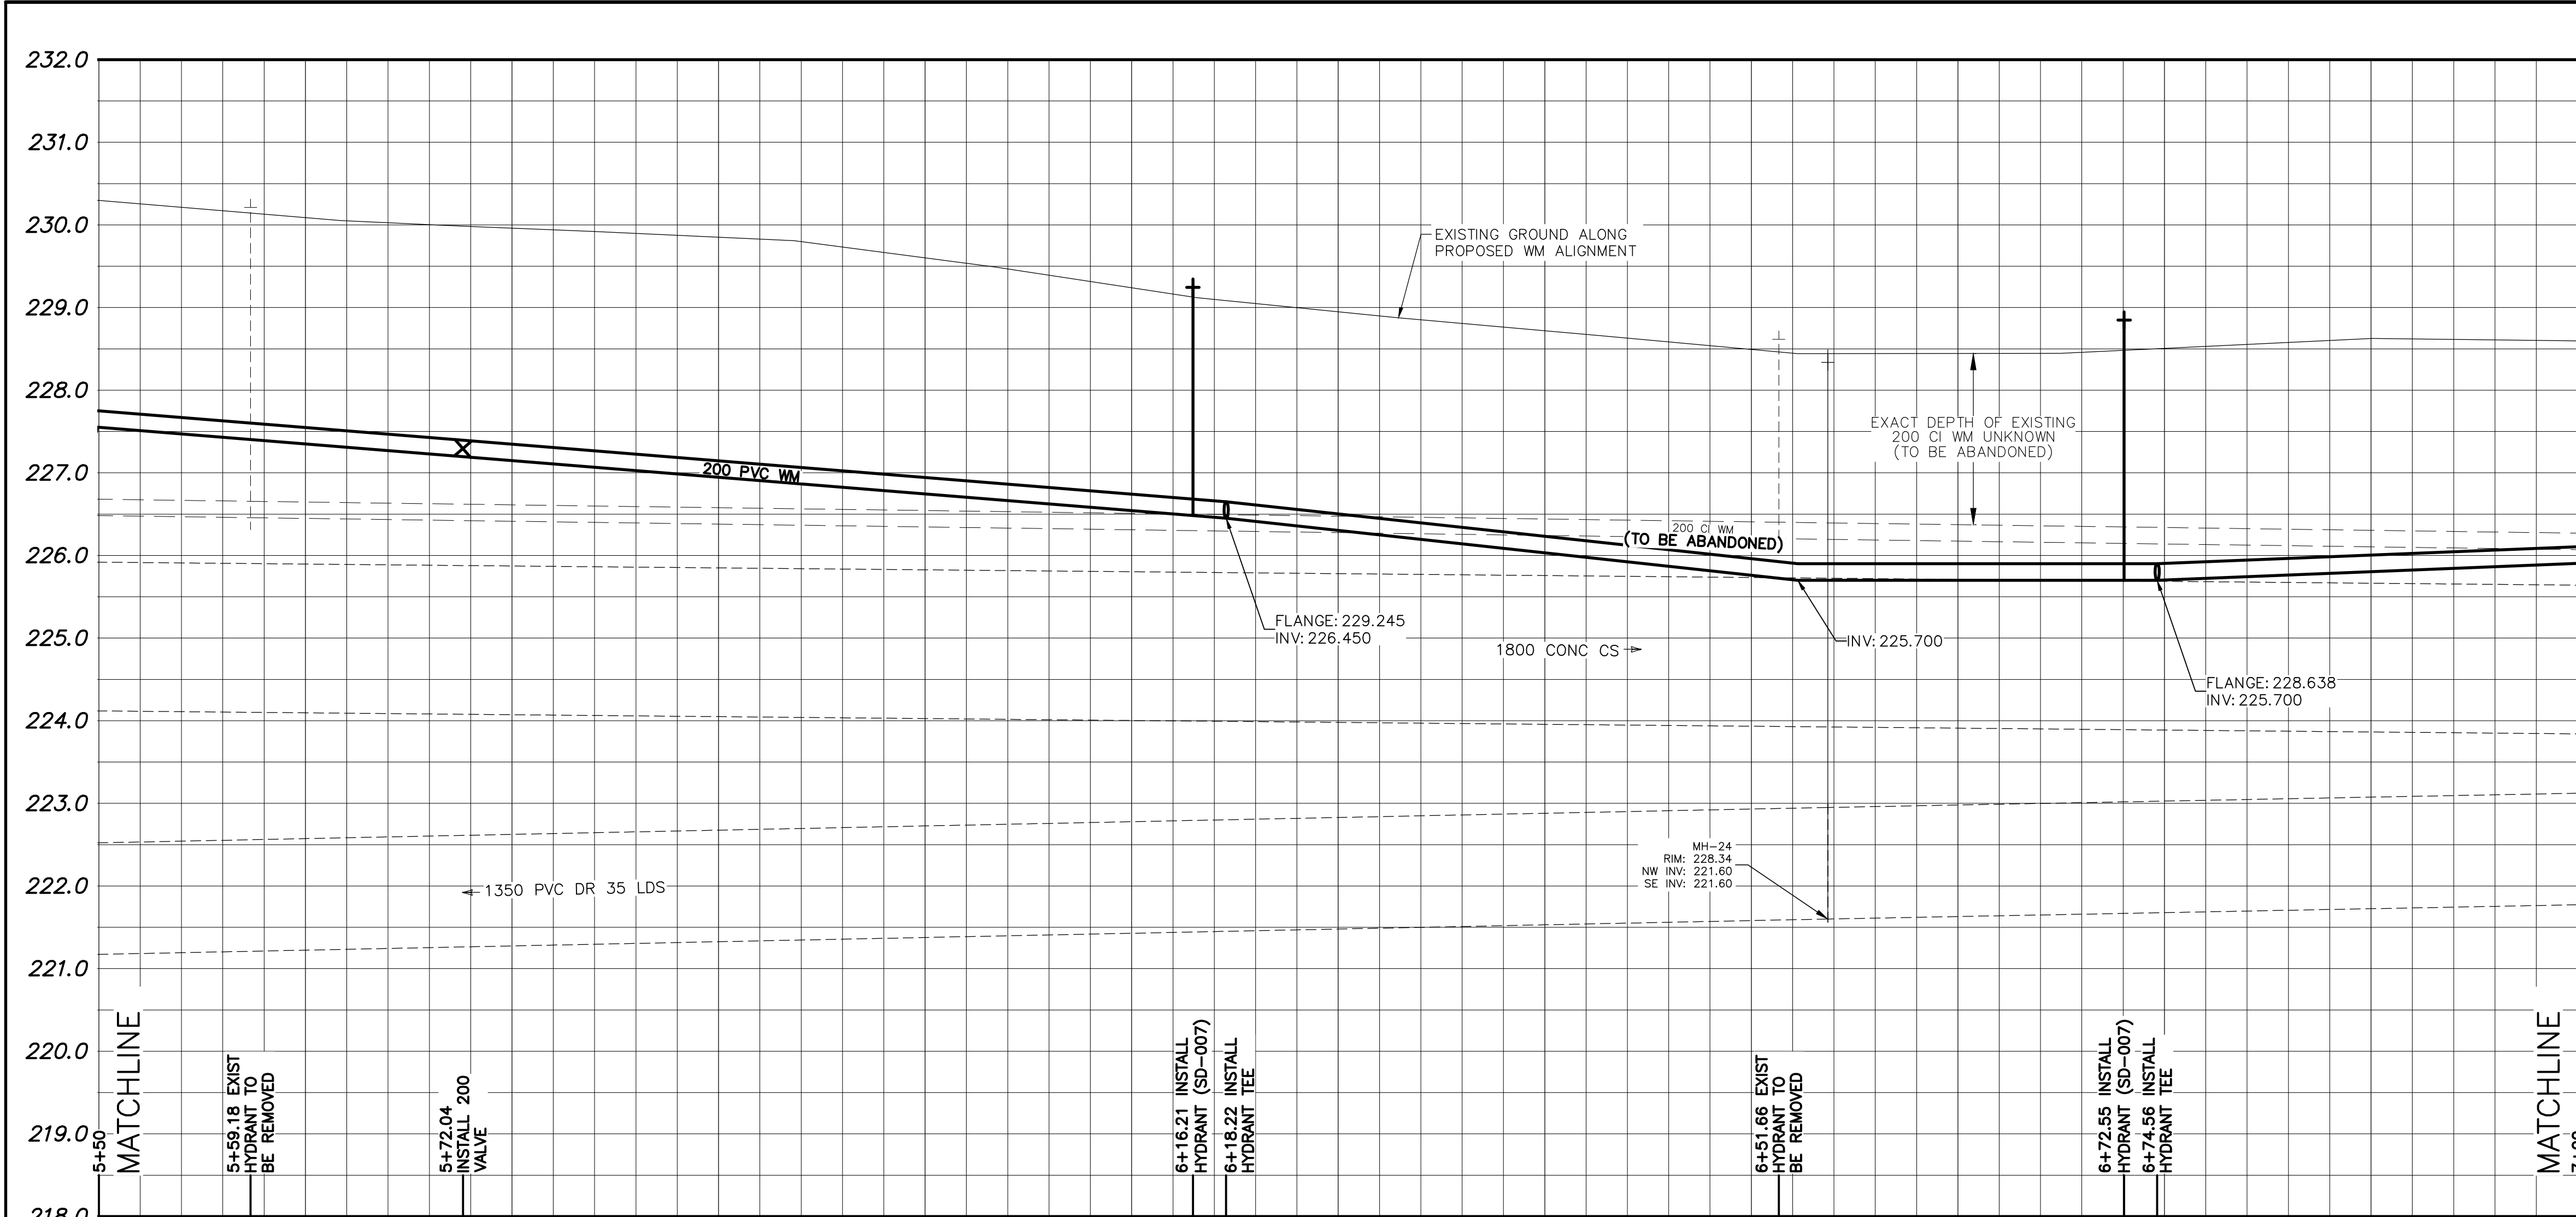

232.0

231.0

230.0

WATER SERVICE INFORMATION

ADDRESS	SIZE (mm) MATERIAL (STREET)	SIZE (mm) MATERIAL (PROP)	SHORT & LONG MEASUREMENT	CORP. LOCATION	REMARKS
69 NEWTON AVE		UNKNOWN	2.44 WEL OF HOUSE		N/A
RESIDENTIAL		UNKNOWN	115.06 WWL OF SCOTIA		
68 NEWTON AVE	20	UNKNOWN	6.40 WEL OF HOUSE		OPP S/C
RESIDENTIAL	LEAD	UNKNOWN	100.58 WWL OF SCOTIA		
67 NEWTON AVE	20	UNKNOWN	0.30 WEL OF HOUSE		0.46 E OF S/C
RESIDENTIAL	LEAD	UNKNOWN	99.67 WWL OF SCOTIA		
66 NEWTON AVE	20	UNKNOWN	4.72 WEL OF HOUSE		0.15 E OF S/C
RESIDENTIAL	LEAD	UNKNOWN			
63 NEWTON AVE	20	UNKNOWN	2.29 WEL OF HOUSE		OPP S/C
RESIDENTIAL	COPPER	UNKNOWN	93.57 WWL OF SCOTIA		
62 NEWTON AVE	20	UNKNOWN	1.98 EWL OF HOUSE		OPP S/C
RESIDENTIAL	LEAD	UNKNOWN	85.34 WWL OF SCOTIA		
60 NEWTON AVE	20	20	1.98 EWL OF HOUSE		OPP S/C
RESIDENTIAL	LEAD	COPPER	78.03 WWL OF SCOTIA		
59 NEWTON AVE	16	UNKNOWN	1.98 WEL OF HOUSE		OPP S/C
RESIDENTIAL	LEAD	UNKNOWN	77.11 WWL OF SCOTIA		
58 NEWTON AVE	20	20	4.63 EWL OF HOUSE		OPP S/C
RESIDENTIAL	COPPER	COPPER	8.99 1ST HYD W OF SCOTIA		
57 NEWTON AVE	20	20	2.40 EWPL		
RESIDENTIAL	COPPER	COPPER			
55 NEWTON AVE	20	UNKNOWN	3.81 EWL OF HOUSE		0.91 E OF S/C
RESIDENTIAL	LEAD	UNKNOWN	60.96 WWL OF SCOTIA		
51 NEWTON AVE	20	UNKNOWN	4.08 EWL OF HOUSE		0.91 E OF S/C
RESIDENTIAL	LEAD	UNKNOWN	45.42 WWL OF SCOTIA		
47 NEWTON AVE	UNKNOWN	UNKNOWN	0.91 E/ WHL		0.61 E OF S/C
RESIDENTIAL	UNKNOWN	UNKNOWN			

229.0

228.0

227.0

226.0

225.0

224.0

223.0


222.0

221.0

220.0

219.0

218.0

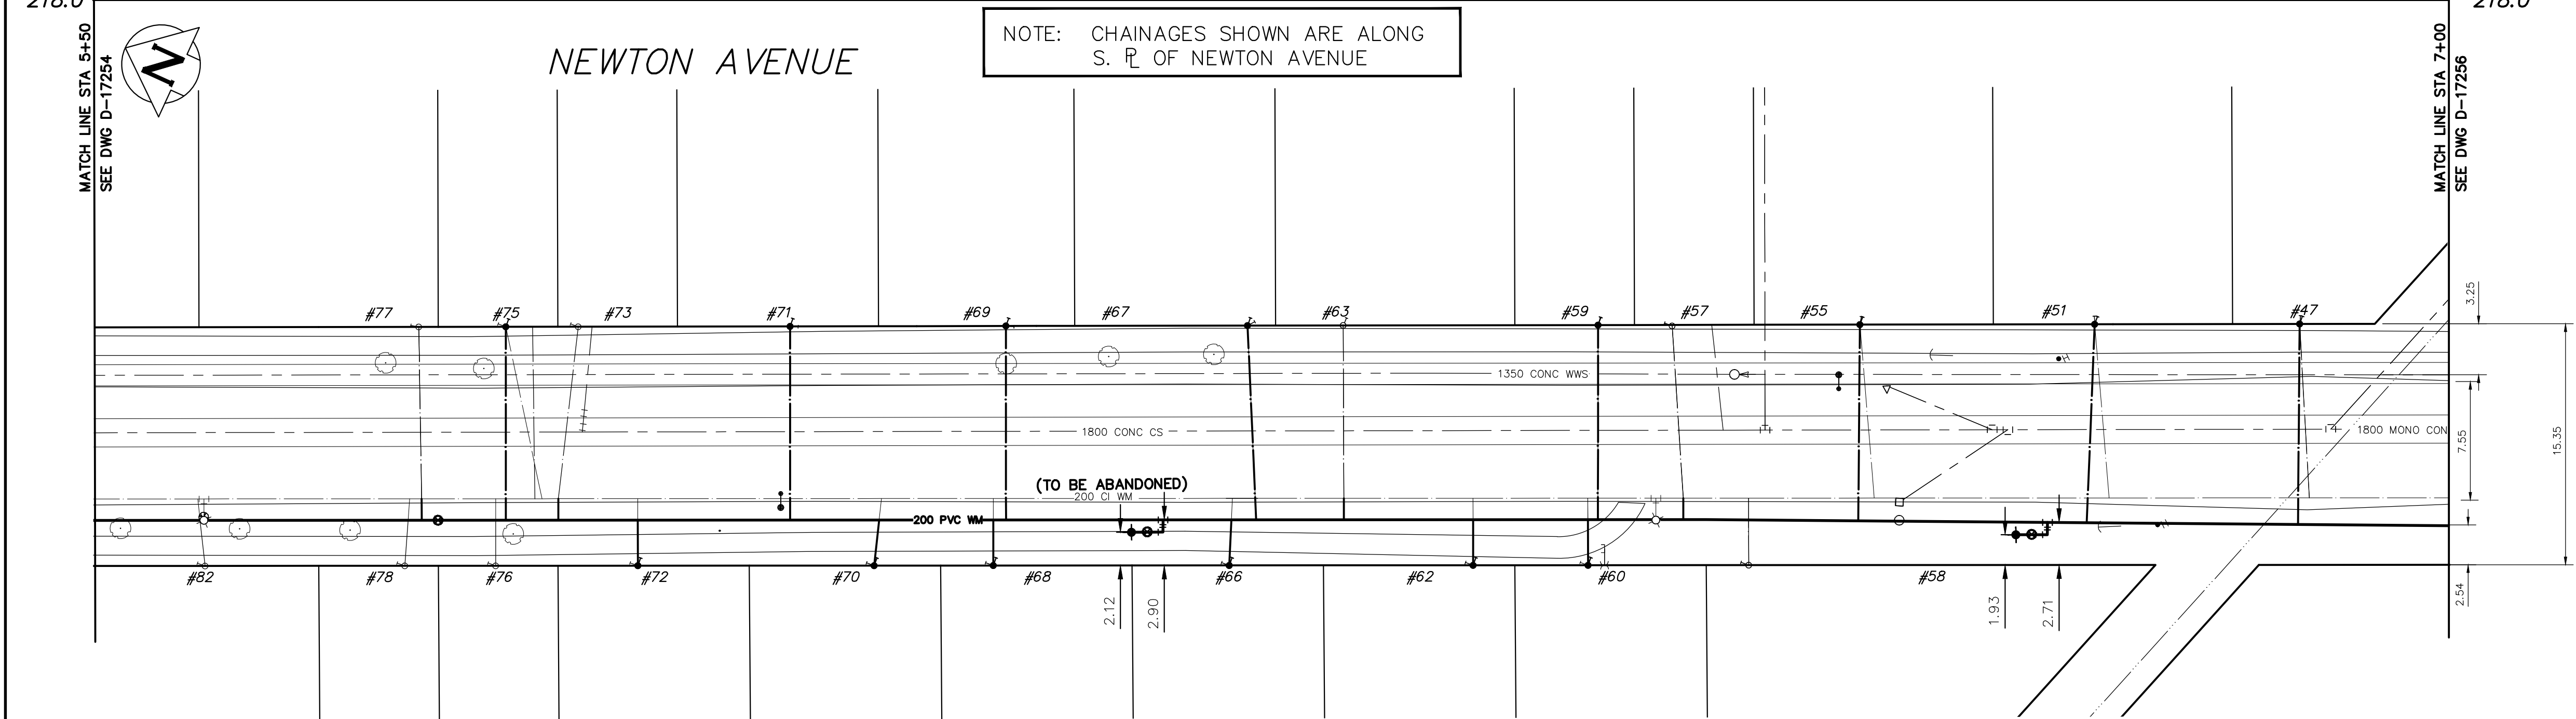

FOR INDEX SEE D-17246

NOTE: ALL VALVES TO BE INSTALLED COUNTERCLOCKWISE TO CLOSE

METRIC
WHOLE NUMBERS INDICATE MILLIMETRES
DECIMALIZED NUMBERS INDICATE METRES

0.0 5.0 10.0 15.0 20.0 25.0

PROPERTY LIMITS DELINEATION

DELINEATION OF PROPERTY LIMITS AS SHOWN ON THIS DWG DOES NOT REPRESENT A "LEGAL SURVEY". KGS GROUP MAKES NO REPRESENTATION OR WARRANTY AS TO THE ACCURACY OF PROPERTY LIMITS DELINEATED ON THIS DWG, NOR ON THE DIMENSIONAL ACCURACY OF DWG FEATURES RELATIVE TO THOSE PROPERTY LIMITS.

WARNING

IF POWER EQUIPMENT OR EXPLOSIVES ARE TO BE USED FOR EXCAVATION ON THIS PROJECT THE CONTRACTOR MUST:

- 1) NOTIFY THE GAS COMPANY OF THE PROPOSED LOCATION OF EXCAVATION.
- 2) TAKE PRECAUTION TO AVOID DAMAGE TO GAS COMPANY INSTALLATIONS.

SEE PROVINCIAL REGULATION 210/72 FOR DETAILS

LOCATION APPROVED UNDERGROUND STRUCTURES

SUPV. U/G STRUCTURES COMMITTEE DATE

NOTE:

LOCATION OF UNDERGROUND STRUCTURES AS SHOWN ARE BASED ON THE BEST INFORMATION AVAILABLE BUT NO GUARANTEE IS GIVEN THAT ALL EXISTING UTILITIES ARE SHOWN OR THAT THE GIVEN LOCATIONS ARE EXACT. CONFIRMATION OF EXISTENCE AND EXACT LOCATION OF ALL SERVICES MUST BE OBTAINED FROM THE INDIVIDUAL UTILITIES BEFORE PROCEEDING WITH CONSTRUCTION.

VERTICAL DATUM: CGVD28 (HT2.0 Geoid)

HORIZONTAL DATUM: NAD83 (June 1990), Zone 14

DESIGNED BY	DB	CHECKED BY	TLE
DRAWN BY	KNS	APPROVED BY	MT
SCALE:		RELEASED FOR CONSTRUCTION	
HORIZONTAL 1:250			
VERTICAL 1:50			
DATE 2025 04 15		DATE	

PLOT DATE: 2025 04 15

KGS GROUP

ENGINEER'S SEAL

CONSULTANT DRAWING NUMBER

25-0107-001_D17256

THE CITY OF WINNIPEG
WATER AND WASTE DEPARTMENT
ENGINEERING DIVISION

2025 WATER MAIN RENEWALS
CONTRACT #2
NEWTON AVENUE
MARYMOUND WAY TO SCOTIA STREET
149.3 E OF MARYMOUND WAY TO 299.3 E OF MARYMOUND WAY

SHEET 12 OF 15
CITY DRAWING NUMBER
D-17256

BID OPPORTUNITY: 286-2025
CONTRACT NUMBER: #2

FILE PATH: C:\Users\KSAWAT~1\AppData\Local\Temp\AcPublish_23172\
FILE NAME: 25-0107-001-SHEETS.dwg