



ADDRESS	SIZE (mm) MATERIAL (STREET)	SIZE (mm) MATERIAL (PROP)	SHORT & LONG MEASUREMENT	CORP. LOCATION	REMARKS
471 SCOTIA STREET	16	20	0.76 SNL HSE		
RESIDENTIAL	LEAD	COPPER	36.58 1ST HYD	N/A	
473 SCOTIA STREET	20	UNKNOWN	1.22 SNL OF HOUSE		
RESIDENTIAL	COPPER	UNKNOWN	17.53 S 1ST HYD S ARMSTRONG	0.30 N OF S/C	
475 SCOTIA STREET	20	UNKNOWN	1.83 SNL OF HOUSE		
RESIDENTIAL	COPPER	UNKNOWN	0.91 N 1ST HYD S ARMSTRONG	OPP CS	
476 SCOTIA STREET	20	UNKNOWN	3.90 SNL OF HOUSE		
RESIDENTIAL	COPPER	UNKNOWN	40.84>NNL OF NEWTON	OPP CS	
477 SCOTIA STREET	20	20	2.13 NSL OF HOUSE		
RESIDENTIAL	COPPER	COPPER	12.80 N 1ST HYD S ARMSTRONG	0.61 OF S/C	
484 SCOTIA STREET	20	UNKNOWN	1.77 NSL OF HOUSE		
RESIDENTIAL	COPPER	UNKNOWN	0.61 S HYD AT ARMSTRONG	1.77 N OF S/C	



FOR CONTINUATION
ALONG ARMSTRONG
AVENUE
SEE DWG D-17251

— SEE NOTE 7




ENGINEERS
GEOSCIENTISTS
MANITOBA

Certificate of Authorization
KGS Group
No. 245

FOR INDEX SEE
D-17246

NOTE: ALL VALVES TO BE INSTALLED COUNTERCLOCKWISE TO CLOSE

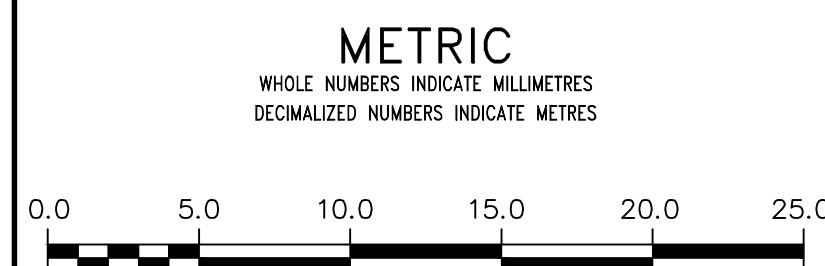

PROPERTY LIMITS
DELINEATION

DELINEATION OF PROPERTY LIMITS AS SHOWN ON THIS DWG DOES NOT REPRESENT A "LEGAL SURVEY". KGS GROUP MAKES NO REPRESENTATION OR WARRANTY AS TO THE ACCURACY OF PROPERTY LIMITS DELINEATED ON THIS DWG, NOR ON THE DIMENSIONAL ACCURACY OF DWG FEATURES RELATIVE TO THOSE PROPERTY LIMITS.

WARNING

IF POWER EQUIPMENT OR EXPLOSIVES
ARE TO BE USED FOR EXCAVATION ON
THIS PROJECT THE CONTRACTOR MUST:

- 1) NOTIFY THE GAS COMPANY OF THE PROPOSED LOCATION OF EXCAVATION.
- 2) TAKE PRECAUTION TO AVOID DAMAGE TO GAS COMPANY INSTALLATIONS.

SEE PROVINCIAL REGULATION 210/72 FOR DETAILS

LOCATION APPROVED
UNDERGROUND STRUCTURES

SUPV. U/G STRUCTURES COMMITTEE	DATE
-----------------------------------	------

NOTE:

LOCATIONS OF UNDERGROUND STRUCTURES AS SHOWN ARE BASED ON THE BEST INFORMATION AVAILABLE BUT NO GUARANTEE IS GIVEN THAT ALL EXISTING UTILITIES ARE SHOWN OR THAT THE GIVEN LOCATIONS ARE EXACT. CONFIRMATION OF EXISTENCE AND EXACT LOCATION OF ALL SERVICES MUST BE OBTAINED FROM THE INDIVIDUAL UTILITIES BEFORE PROCEEDING WITH CONSTRUCTION.

VERTICAL DATUM: CGVD28 (HT2.0 Geoid)

HORIZONTAL DATUM: NAD83 (June 1990), Zone 14

0	ISSUED FOR TENDER	2025/04/15	TLE
NO.	REVISIONS	DATE (DD-MM-YY)	BY

KGS
GROUP

DESIGNED BY	DB	CHECKED BY	TLE
DRAWN BY	KNS	APPROVED BY	TLE
SCALE: HORIZONTAL 1:250 VERTICAL 1:50		RELEASED FOR CONSTRUCTION	
DATE	2025 04 15	DATE	

ENGINEER'S SEAL

25-0107-001_D-17259



THE CITY OF WINNIPEG
WATER AND WASTE DEPARTMENT
ENGINEERING DIVISION

2025 WATER MAIN RENEWALS
CONTRACT #2
SCOTIA STREET
TON AVENUE TO ARMSTRONG AVENUE

SHEET	15	OF	15
CITY DRAWING NUMBER			

D-17259

BID OPPORTUNITY: 286-2025
CONTRACT NUMBER: #2

FILE PATH: C:\Users\KSAWAT~1\AppData\Local\Temp\AcPublish_23172\
FILE NAME: 25-0107-001-SHEETS.dwg