


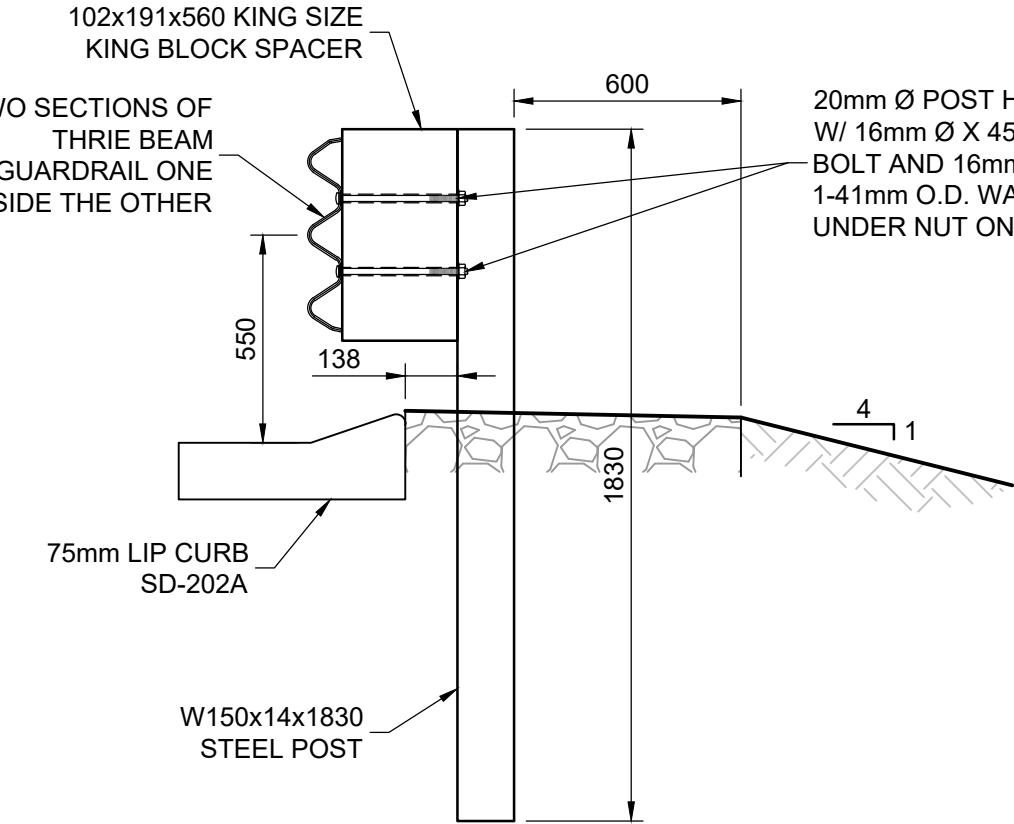


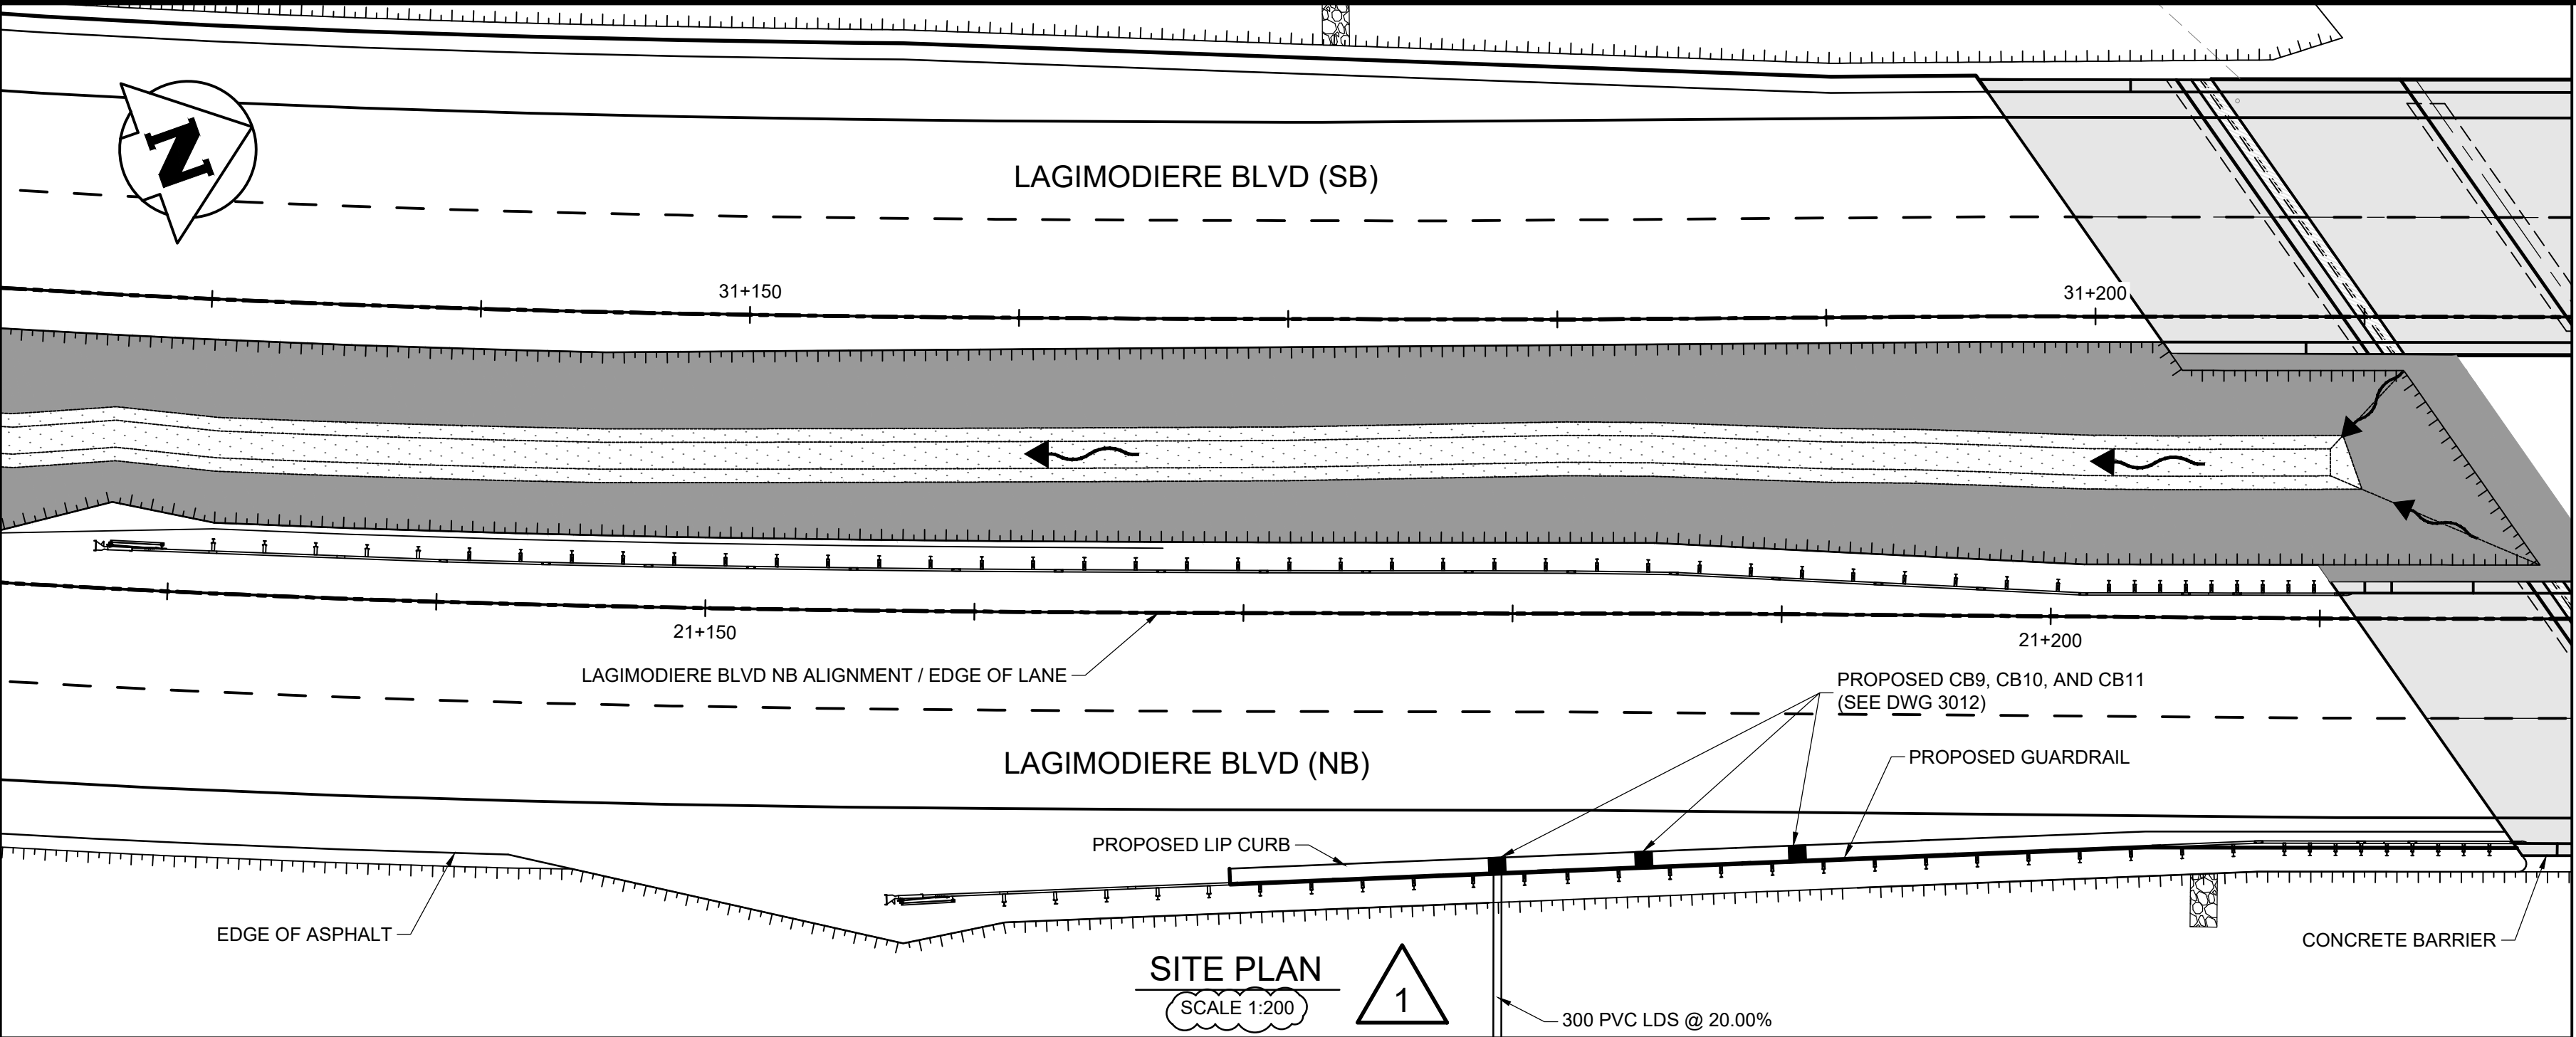


A
- -
1:20
APPROACH GUARDRAIL SECTION

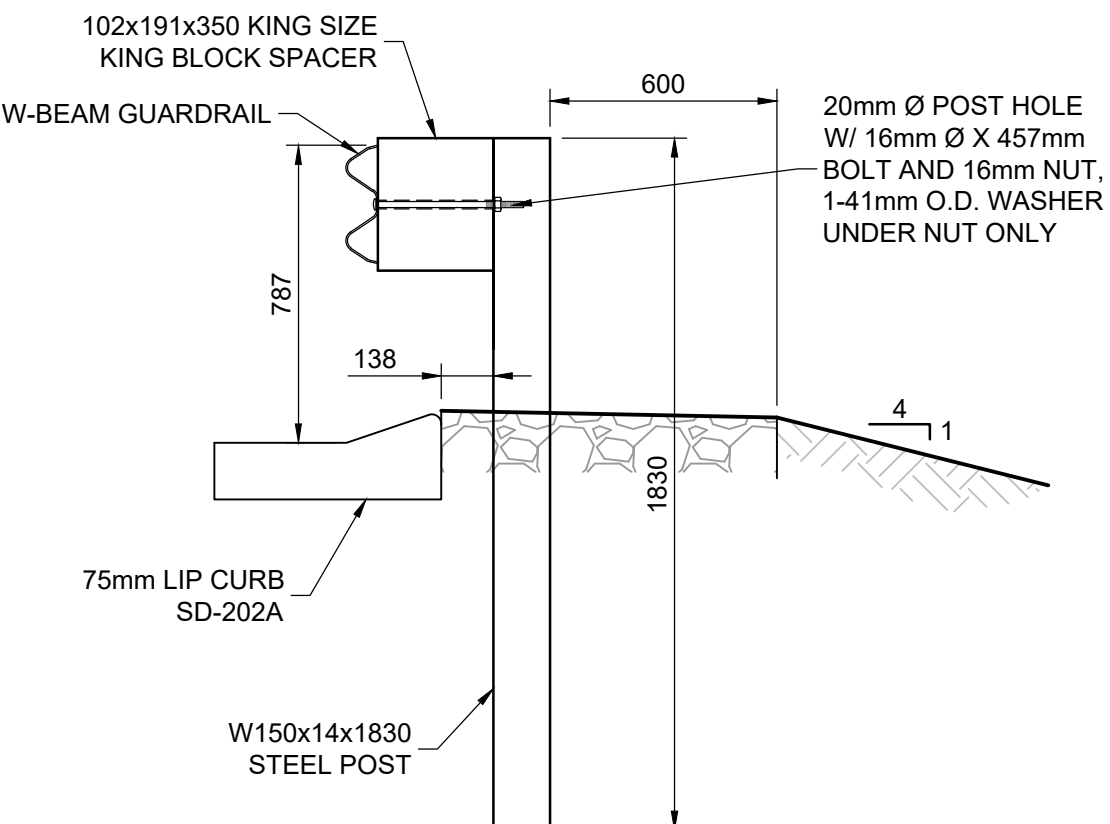


B
- -
1:20
MIDWEST GUARDRAIL SECTION

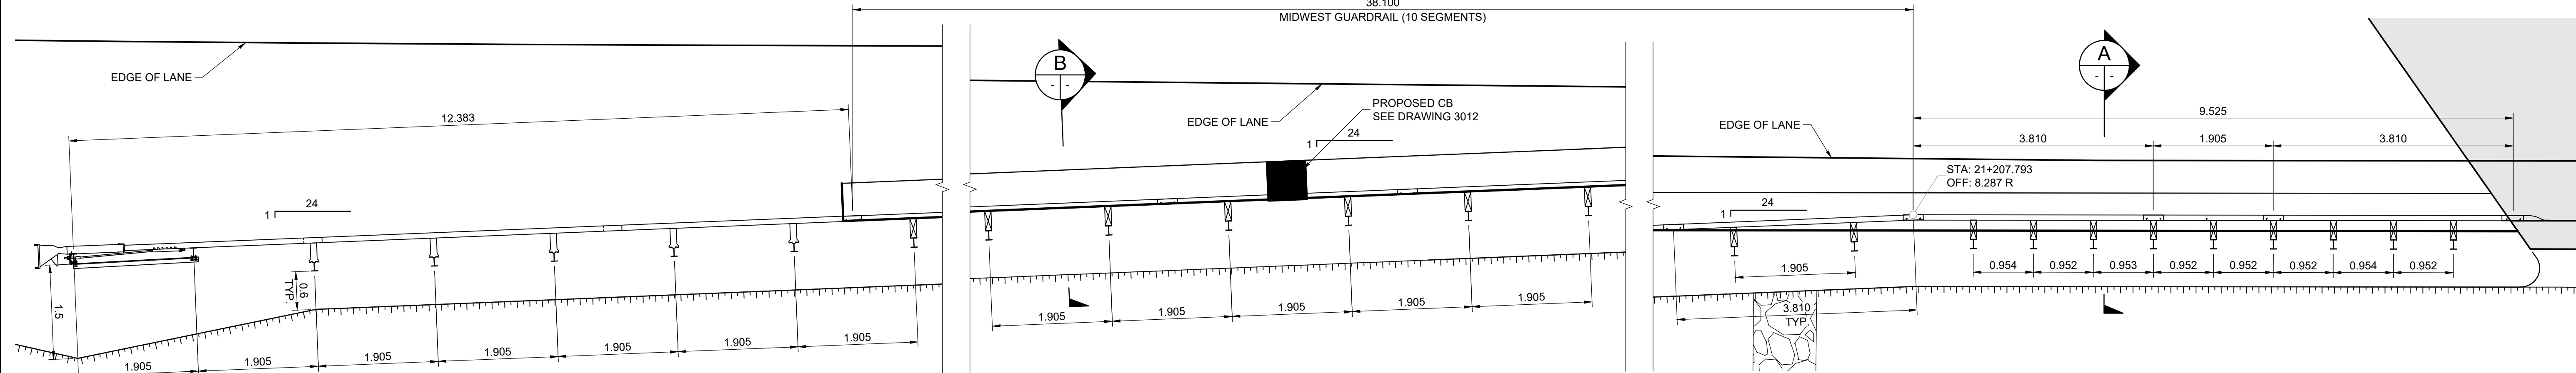

PLAN VIEW
SCALE 1:50

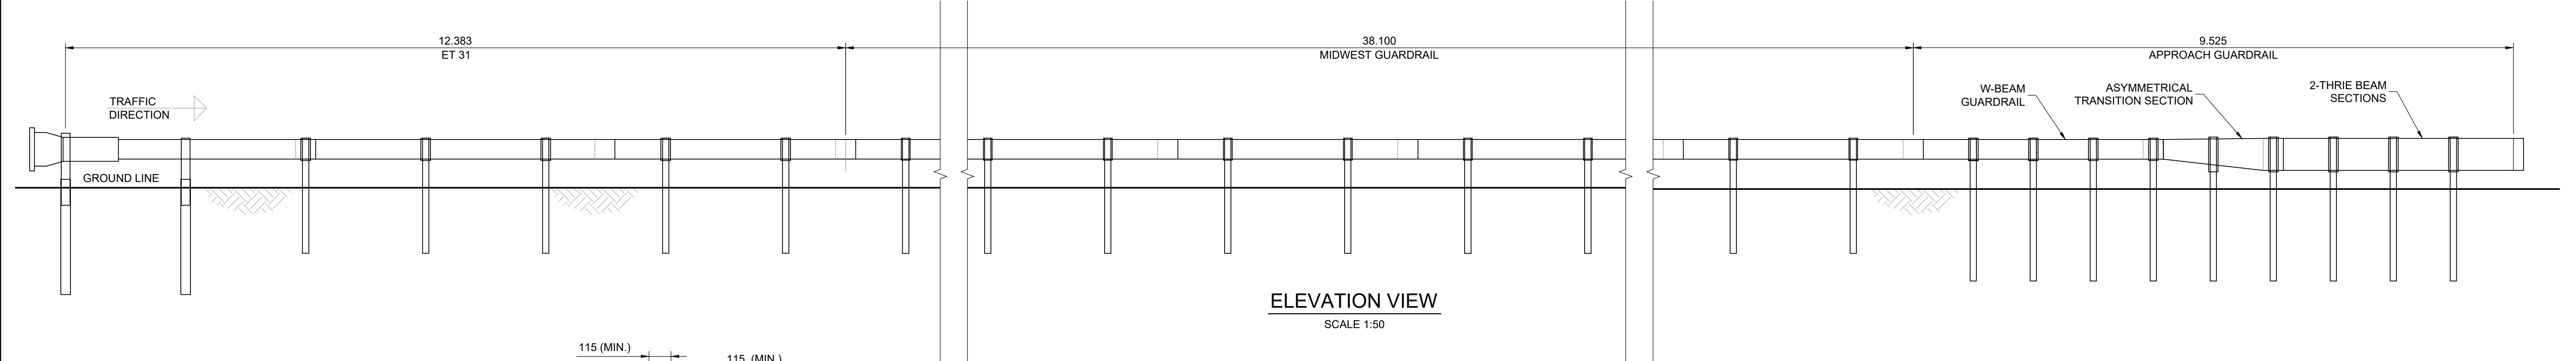

ELEVATION VIEW
SCALE 1:50

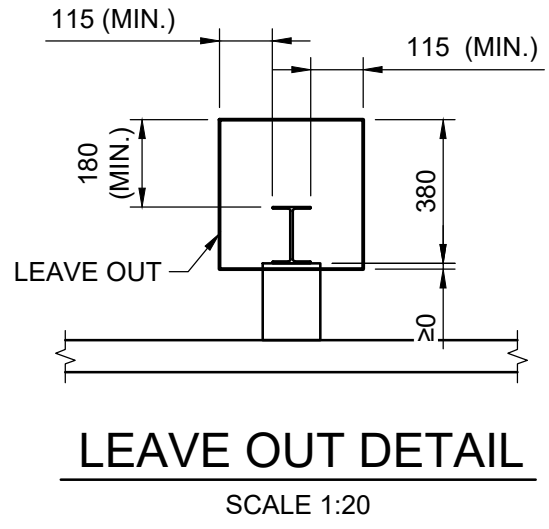

LEAVE OUT DETAIL
SCALE 1:20

B.M. ELEV.				TETRA TECH		ORIGINAL DRAWING REVISION " 0 " SEALED BY J.N. CRANG 25.08.07		THE CITY OF WINNIPEG PUBLIC WORKS DEPARTMENT	
				DESIGNED BY BG	REVIEWED BY JT			CITY DRAWING NUMBER P123-25-4312	
				DRAWN BY BG	APPROVED BY JNC			SHEET OF 12 20	
1	ISSUED FOR ADDENDUM 5	25.09.22	JNC	SCALE: 1 : 50 OR AS NOTED				ACCEPTED BY DATE CAM WARD, P.ENG. 25.08.07	LAGIMODIERE TWIN OVERPASSES OVER CPKC KEEWATIN REHABILITATION AND RELATED WORKS
0	ISSUED FOR TENDER	25.08.07	JNC				GUARDRAIL DETAILS LAGIMODIERE BLVD NORTHBOUND SOUTH OF BRIDGE, RIGHT SIDE		
NO. REVISIONS				DATE	2025.08.07	CONSULTANT DRAWING NO. 734-INF.MB103007.01-DWG-C4312		4312	

METRIC

WHOLE NUMBERS INDICATE MILLIMETRES
DECIMALIZED NUMBERS INDICATE METRES

