


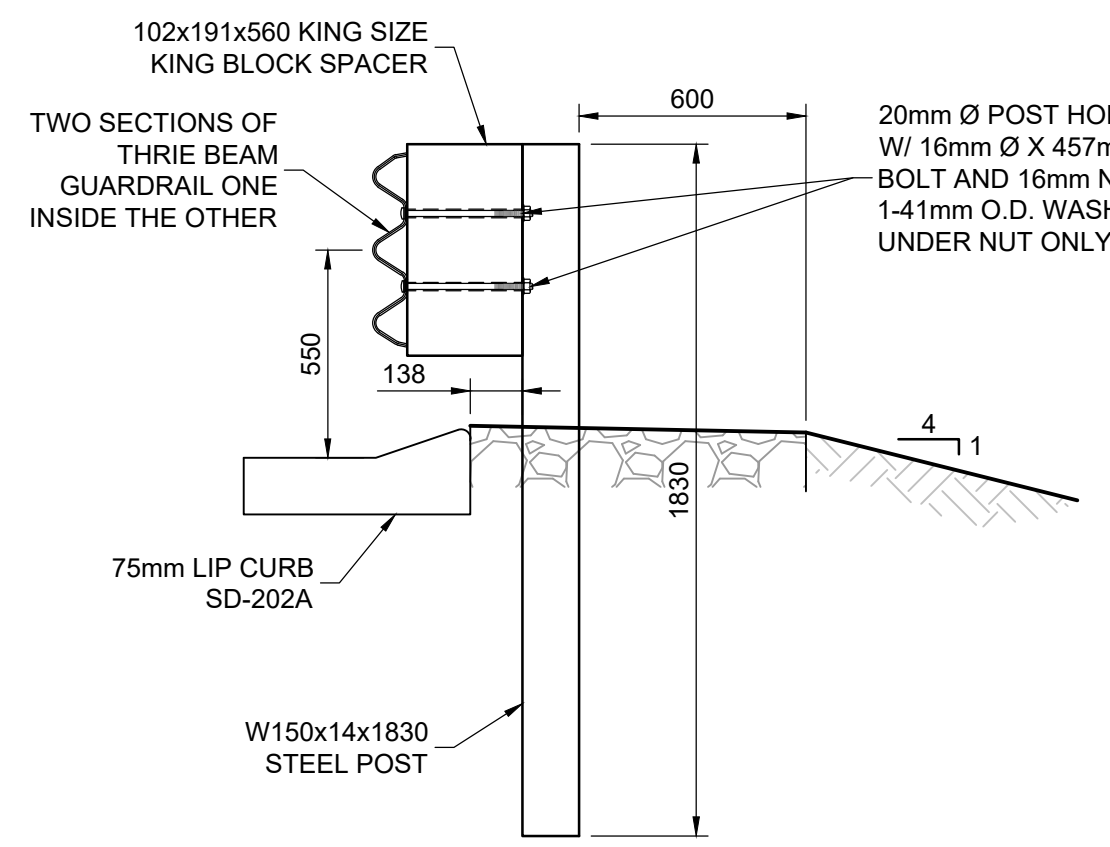


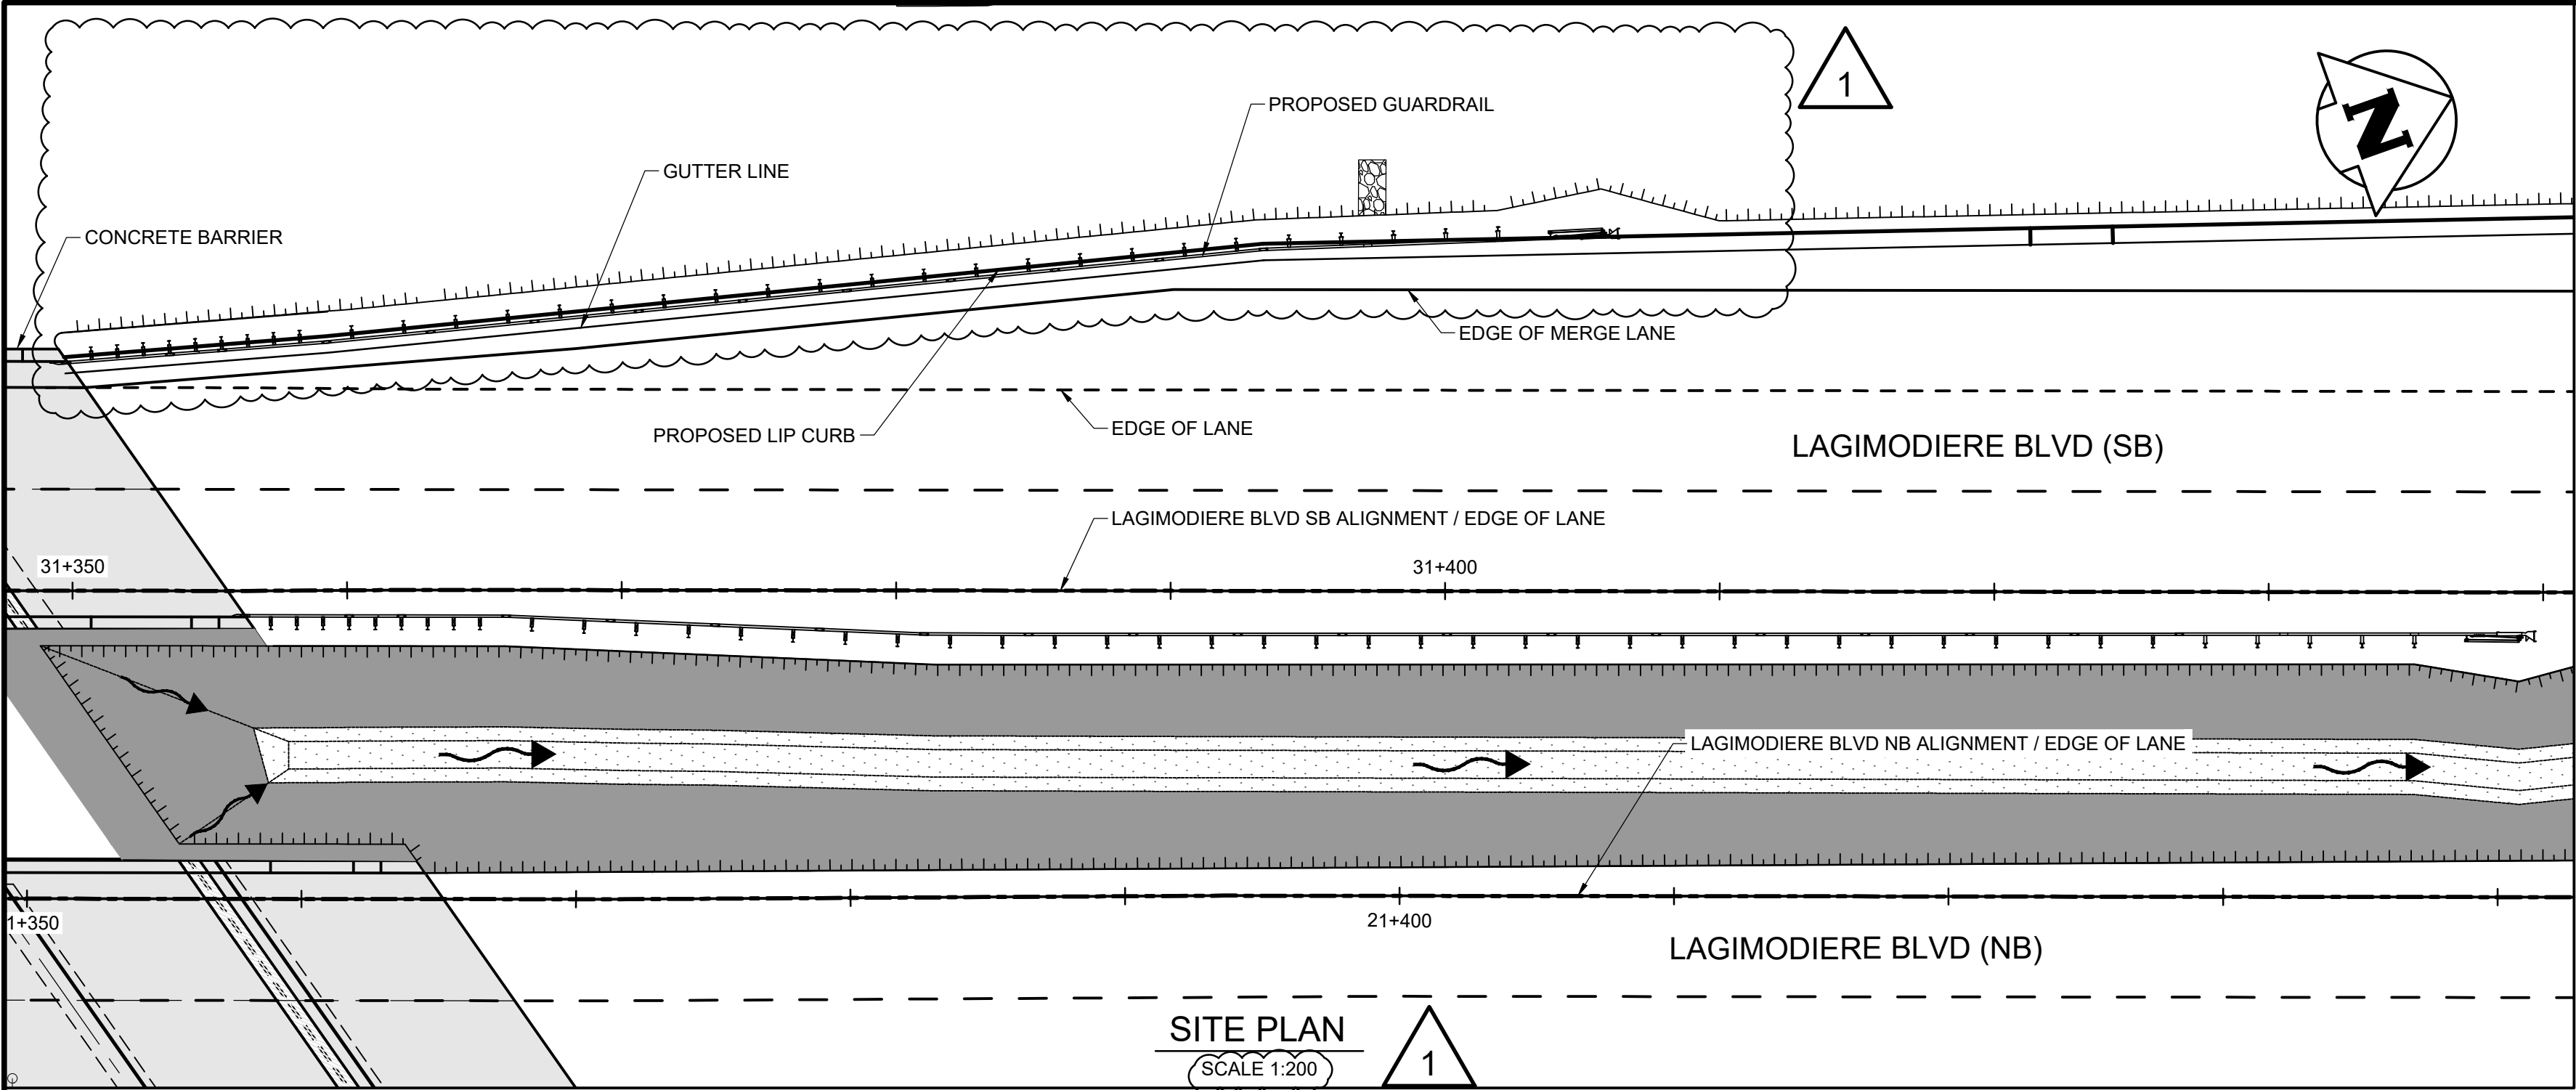


A
- -
APPROACH GUARDRAIL SECTION
1:20

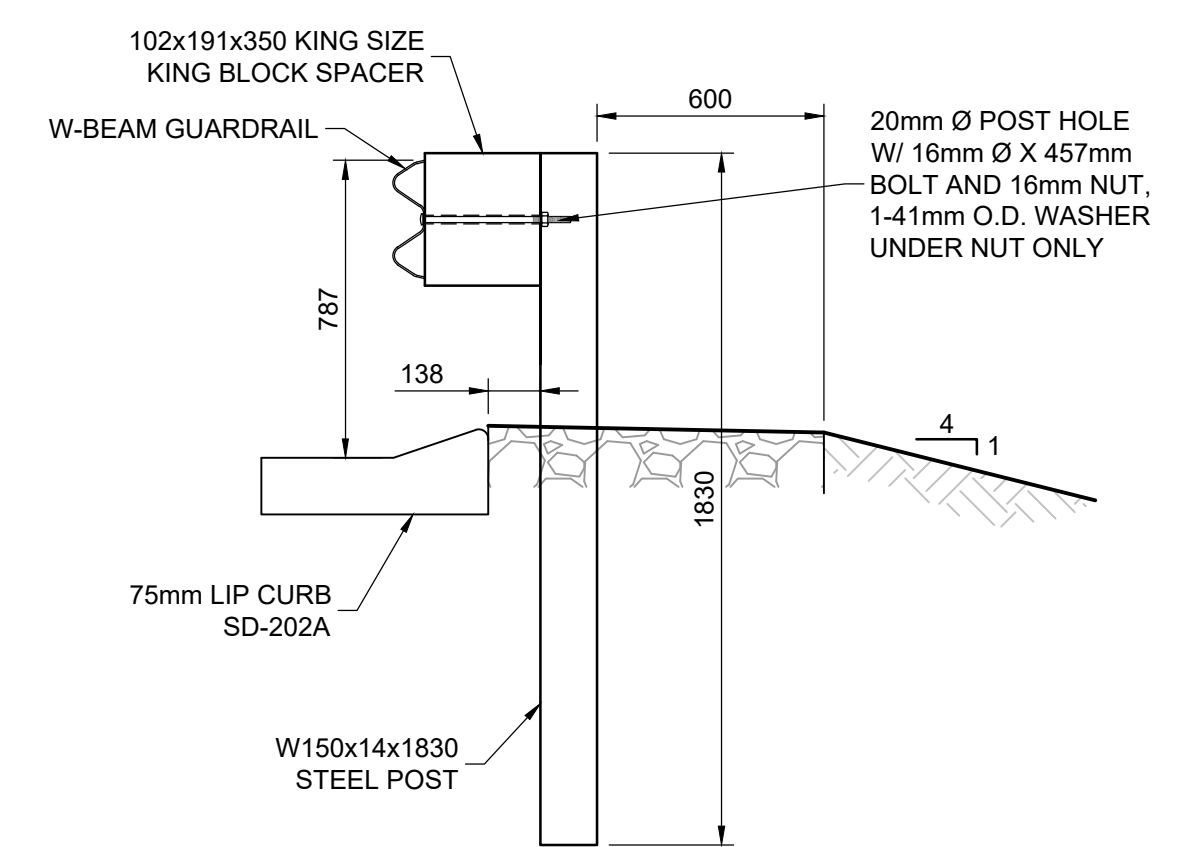


B
- -
MIDWEST GUARDRAIL SECTION
1:20

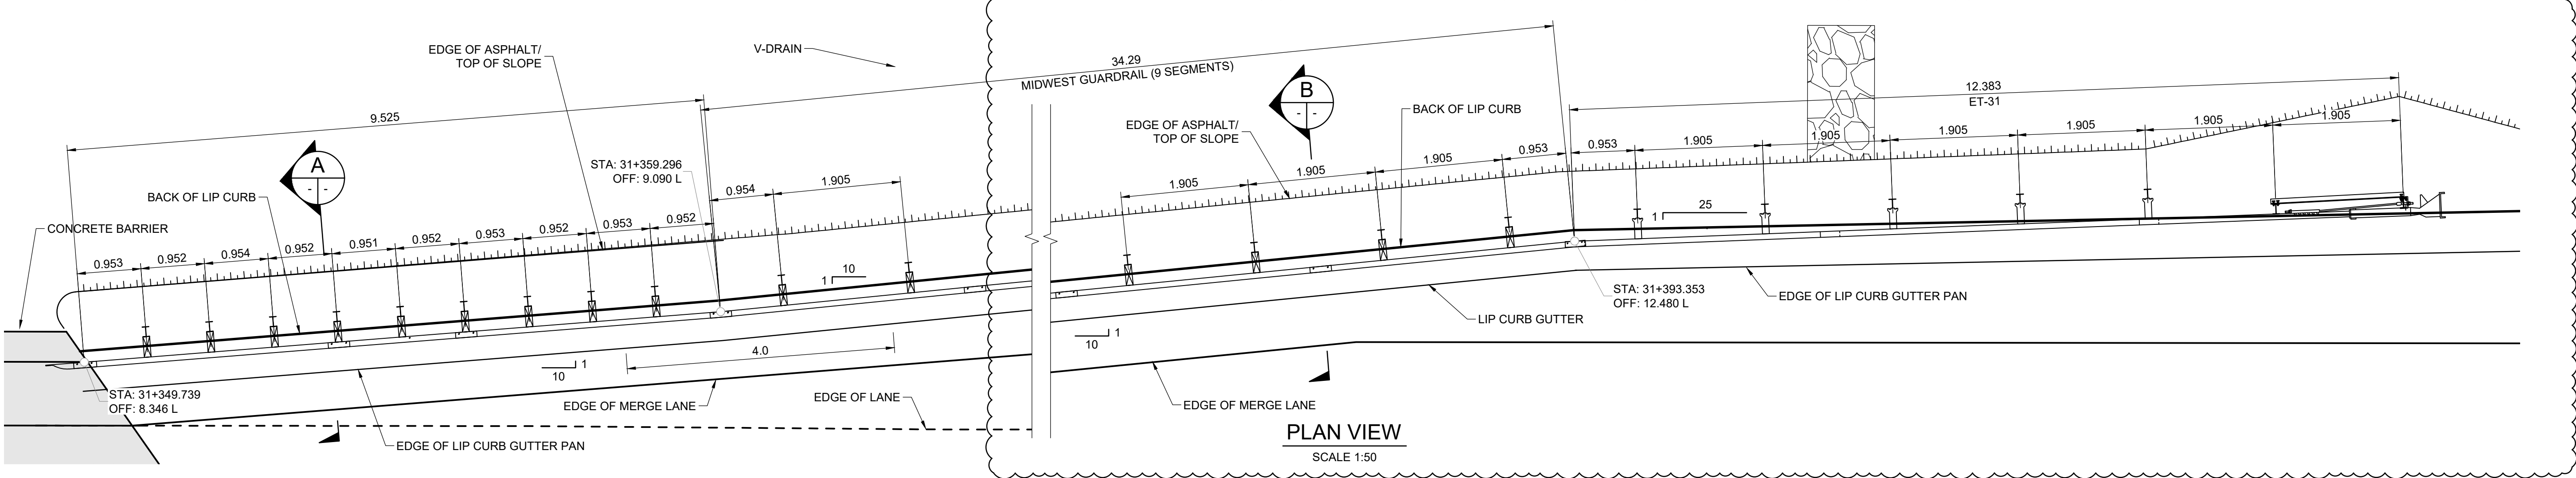

PLAN VIEW
SCALE 1:50

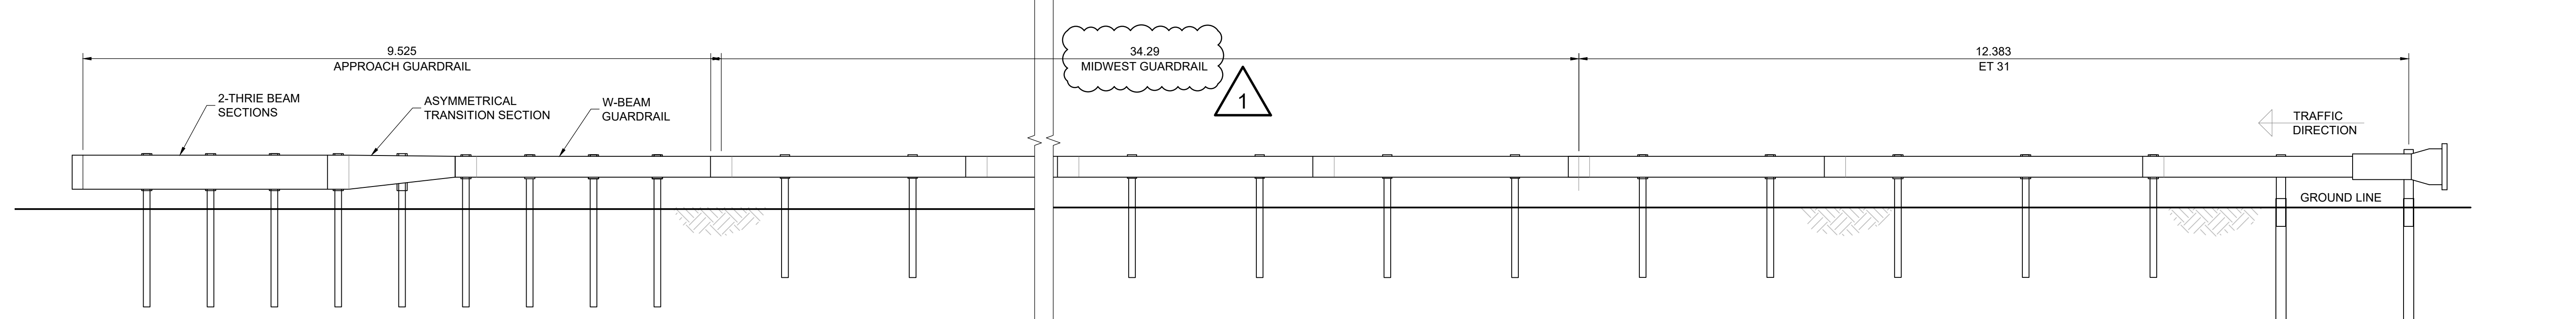

ELEVATION VIEW
SCALE 1:50

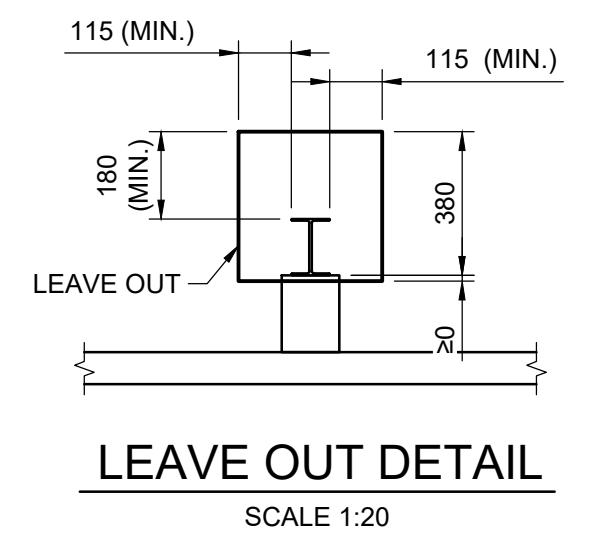

**ENGINEERS
GEOSCIENTISTS
MANITOBA**
Certificate of Authorization
Tetra Tech Canada Inc.
No. 6499

METRIC
WHOLE NUMBERS INDICATE MILLIMETRES
DECIMALIZED NUMBERS INDICATE METRES

B.M. ELEV.				 TETRA TECH	ORIGINAL DRAWING REVISION " 0 " SEALED BY J.N. CRANG 25.08.07	 THE CITY OF WINNIPEG PUBLIC WORKS DEPARTMENT	LAGIMODIERE TWIN OVERPASSES OVER CPKC KEEWATIN REHABILITATION AND RELATED WORKS		CITY DRAWING NUMBER P123-25-4313			
SHEET OF 1320												
1	ISSUED FOR ADDENDUM 5	25.09.22	JNC				SCALE: 1 : 50 OR AS NOTED	ACCEPTED BY DATE CAM WARD, P.ENG. 25.08.07	CONSULTANT DRAWING NO. 734-INF-MB103007.01-DWG-C4313	GUARDRAIL DETAILS LAGIMODIERE BLVD SOUTHBOUND NORTH OF BRIDGE, LEFT SIDE		4313
0	ISSUED FOR TENDER	25.08.07	JNC									
NO.	REVISIONS	DATE	BY				DATE	2025.08.07				