


DR JOSE RIZAL WAY

OLD COMMONWEALTH PATH

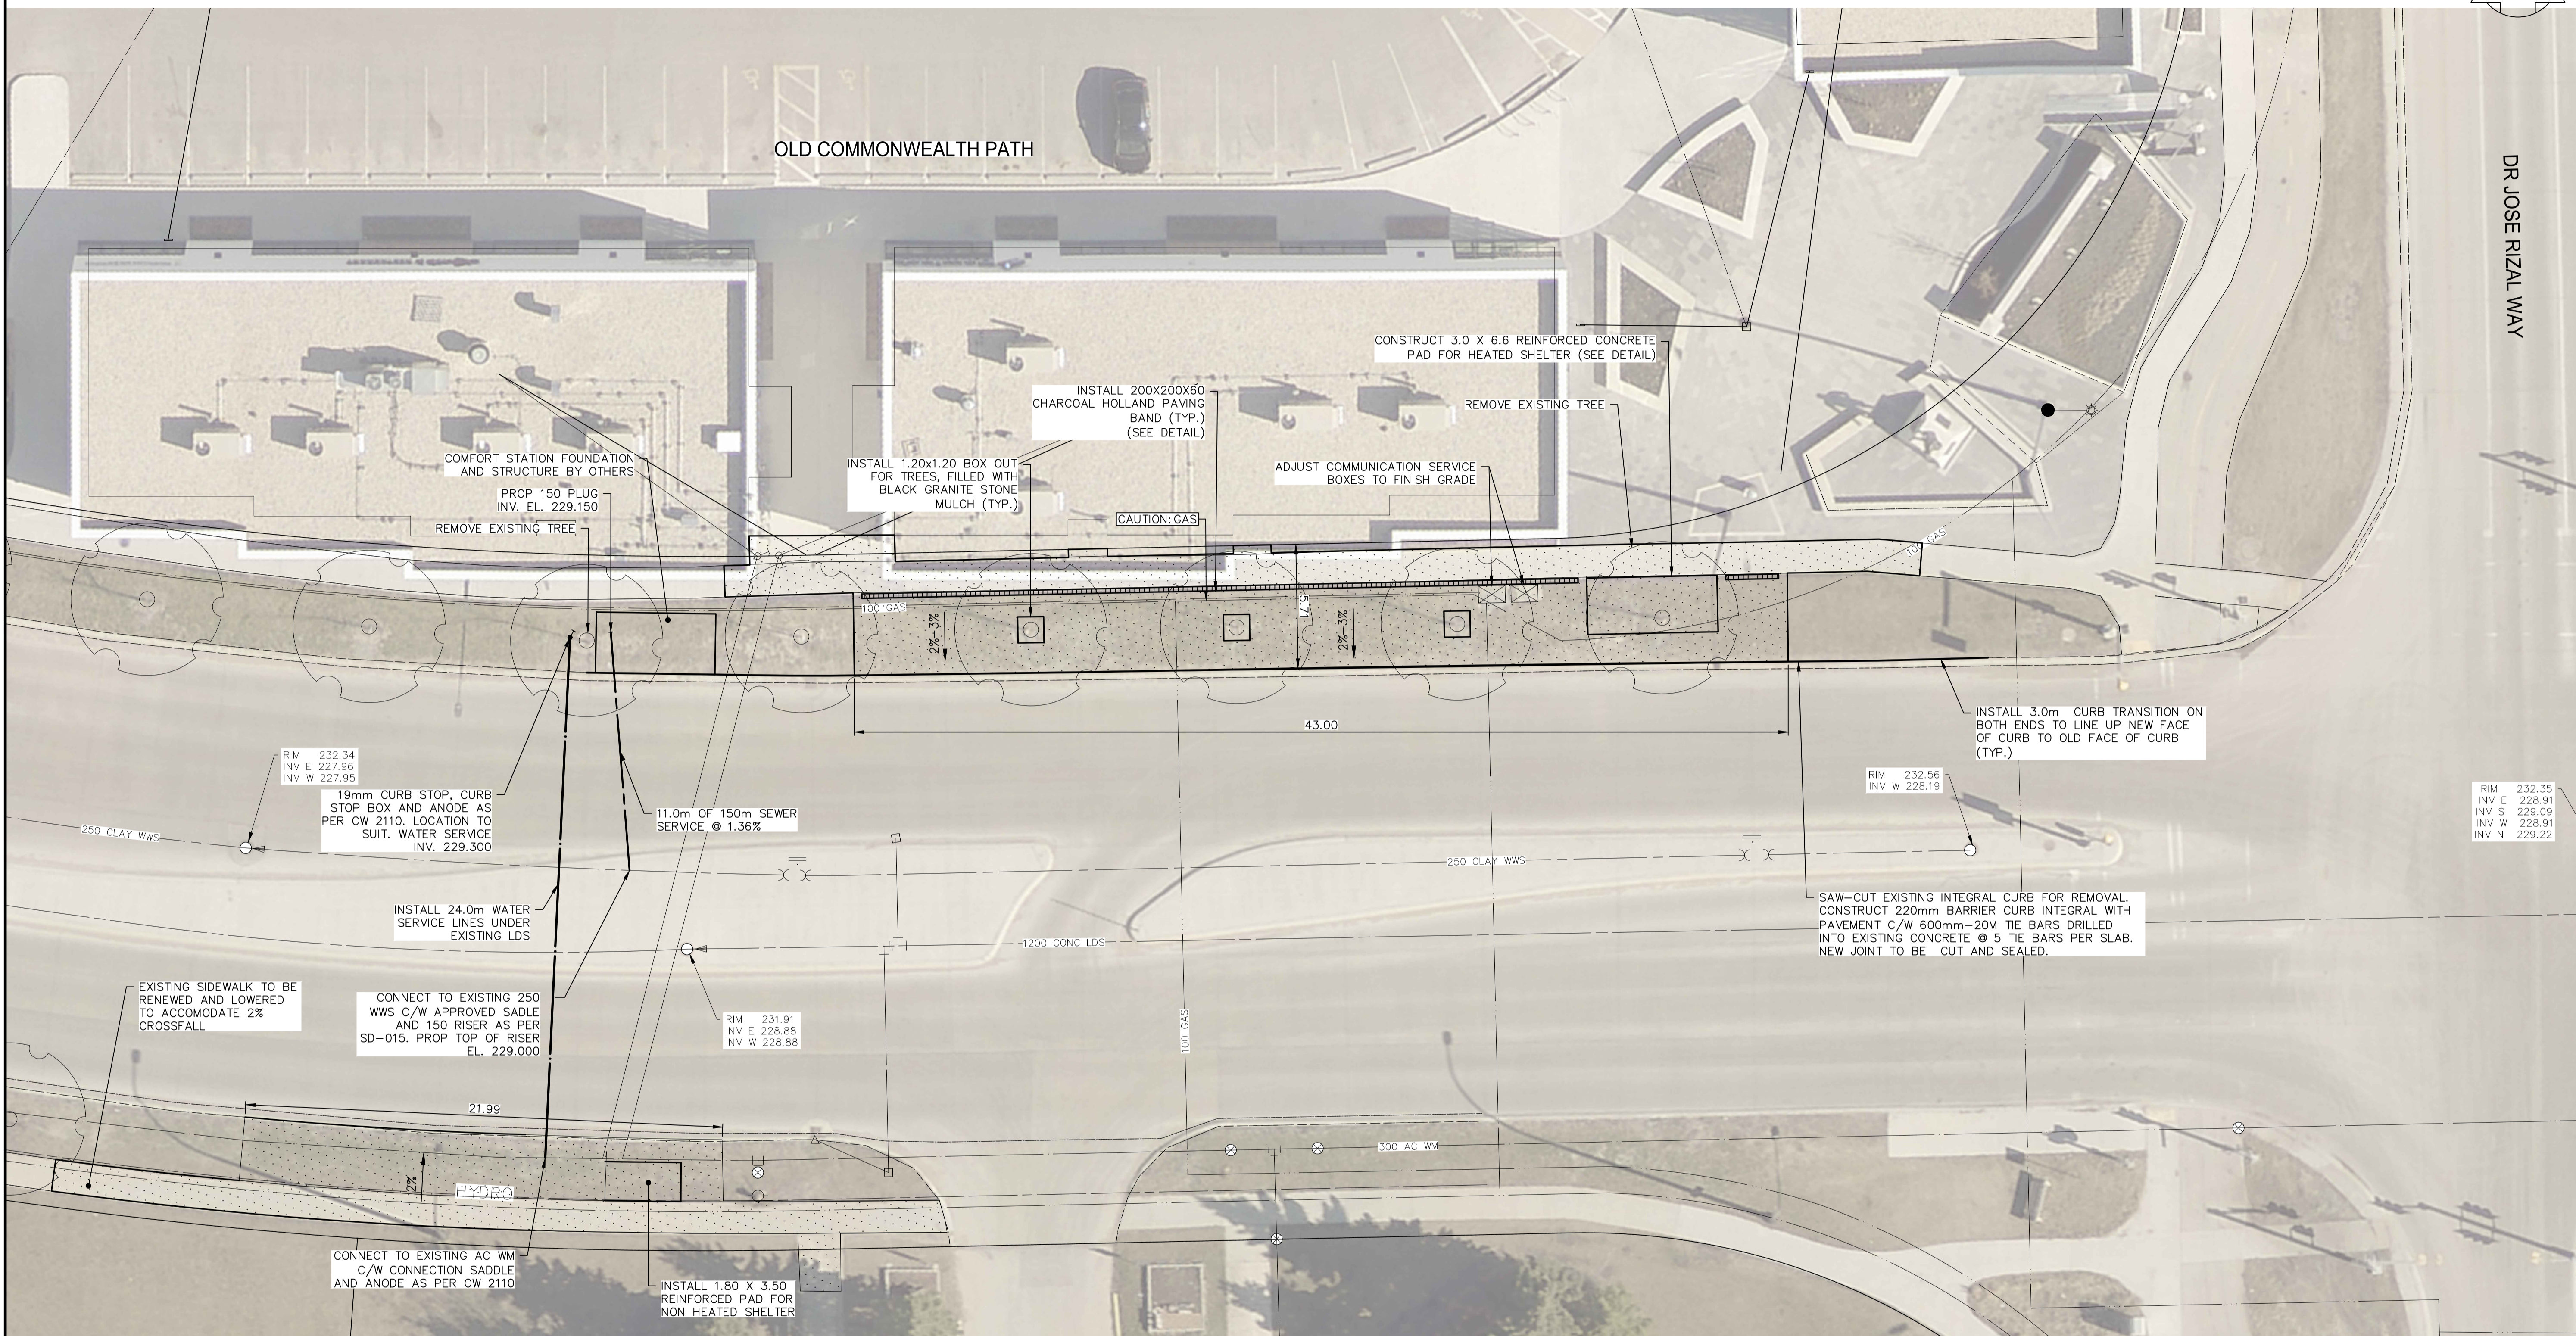

Feb 19, 2025 - 2:45pm P:\2023\CA0017599\2194 - 2024 Local Street Renewals_751-2023\2025 Transit Stops 02 Drawings\03_Work_Dwg\CA0017599\2194_Old_Commonwealth_Path_Plan.dwg -tab:33-2025_Drawing_CAO017599.2194-23 -RO

METRIC
WHOLE NUMBERS INDICATE MILLIMETRES
DECIMALIZED NUMBERS INDICATE METRES

ENGINEERS GEOSCIENTISTS MANITOBA
Certificate of Authorization
WSP Canada Inc.
No. 5750

FOR TENDER PURPOSES ONLY
NOT FOR CONSTRUCTION

EXISTING	LEGEND-PLAN	PROPOSED	EXISTING	LEGEND-PLAN	PROPOSED	EXISTING	LEGEND-PLAN	PROPOSED
---	WATER MAIN	---	⊗	VALVE	⊗	---	EDGE OF SIDEWALK	---
---	LAND DRAINAGE SEWER	---	⊕	CURB STOP	⊕	---	EDGE OF ASPHALT	---
---	WASTE WATER SEWER	---	⊙	HYDRO POLE & LIGHT STANDARD	⊙	---	EDGE OF CONCRETE	---
---	HYDRO SEWER	---	⊙	LIGHT STANDARD OR TRAFFIC SIGNAL	⊙	---	MODIFIED BARRIER CURB	---
---	GAS	---	HP	HYDRO POLE / ANCHOR	HP	---	BARRIER CURB	---
---	COMMUNICATIONS	---	---	FENCE	---	---	BARRIER CURB AND GUTTER	---
---	SIGNALS	---	---	PROPERTY LINE	---	---	PAVING STONE	---
○	MANHOLE	●	⊕	TEST HOLE / PAVEMENT CORE	⊕	---	CONCRETE SIDEWALK	---
□	CATCH BASIN/CATCH PIT	■	⊕	ELEVATIONS	(231.000)	---	CONCRETE SLAB	---
△	CURB INLET	▽	⊕	CURB RAMP	---	---	ASPHALT	---
◇	UTILITIES ADJUSTED	◇	⊕	DETECTABLE WARNING SURFACE TILE	---	---	MILLED SURFACE	---
◇	HYDRANT	◆	---	---	---	---	PAVEMENT REPAIR FABRIC	---

LOCATIONS APPROVED UNDERGROUND STRUCTURES

SIGNED BY: _____ DATE: _____

SUPV U/G STRUCTURES

LOCATION OF UNDERGROUND STRUCTURES AS SHOWN ARE BASED ON THE BEST INFORMATION AVAILABLE BUT NO GUARANTEE IS GIVEN THAT ALL EXISTING UTILITIES ARE SHOWN OR THAT THE GIVEN LOCATIONS ARE EXACT CONFIRMATION OF EXISTENCE AND EXACT LOCATION OF ALL SERVICES MUST BE OBTAINED FROM THE INDIVIDUAL UTILITIES BEFORE PROCEEDING

G.B.M. ELEV.	NO.	REVISIONS	DATE	BY
H				
G				
F				
E				
D				
C				
B	ISSUED FOR TENDER	20250201	S.R.S.	
A	ISSUED FOR 75% REVIEW	20250120	S.R.S.	

wsp

DESIGNED BY: S.R.S. CHECKED BY: R.H.

DRAWN BY: E.M. APPROVED BY: S.R.S.

HOR. SCALE: 1:150
VERTICAL: 1:10

DATE: 2025/01/20

WSP Canada Inc.
1600 Buffalo Place
Winnipeg, MB R3T 6B8
t. 204.477.6688
f. 204.474.2864
www.wsp.com

ENGINEER'S SEAL

CONSULTANT ACAD DWG. NO.
CA0017599.2194-23

THE CITY OF WINNIPEG
PUBLIC WORKS DEPARTMENT
ENGINEERING SERVICES DIVISION

2025 TRANSIT INFRASTRUCTURE IMPROVEMENTS
OLD COMMONWEALTH PATH AND DR JOSE RIZAL WAY INTERSECTION
TRANSIT INFRASTRUCTURE IMPROVEMENTS

CITY DRAWING NUMBER: SHEET 02 OF 12
TENDER NO. 33-2025