




REMOVE EXISTING TRANSIT STOP  
CONSTRUCT NEW 14.0m LONG TRANSIT STOP  
AND MATCH INTO EXISTING S/W OR MUP  
(TYP.)

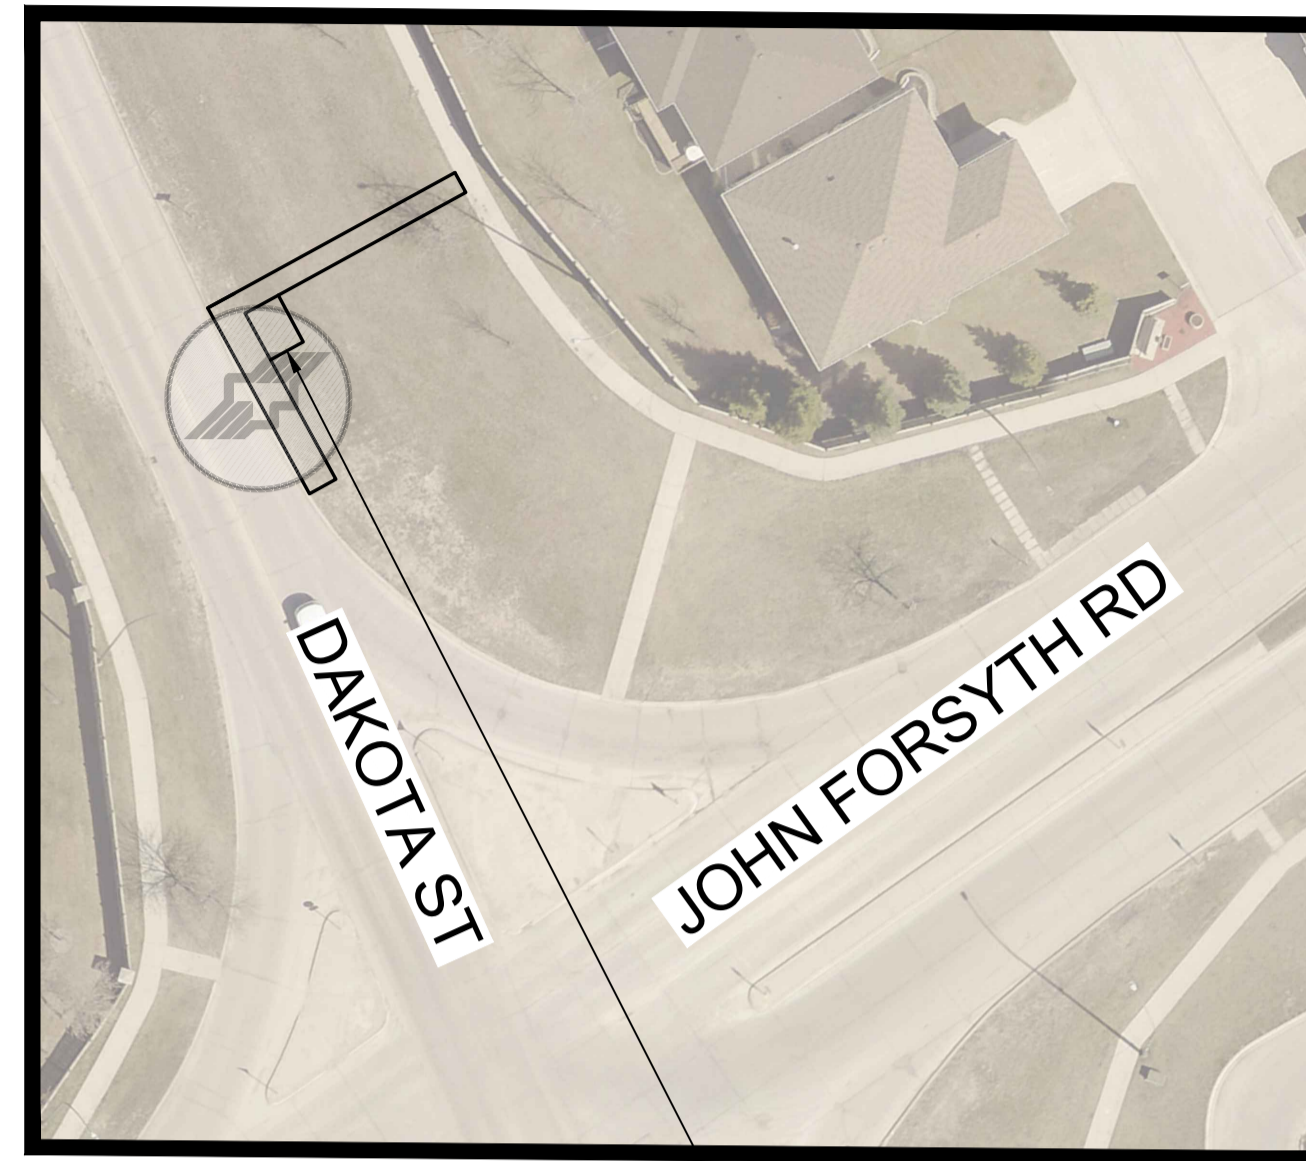


INSTALL 3.0x4.0 - 100mm REINFORCED  
CONCRETE PAD FOR NON-HEATED SHELTER

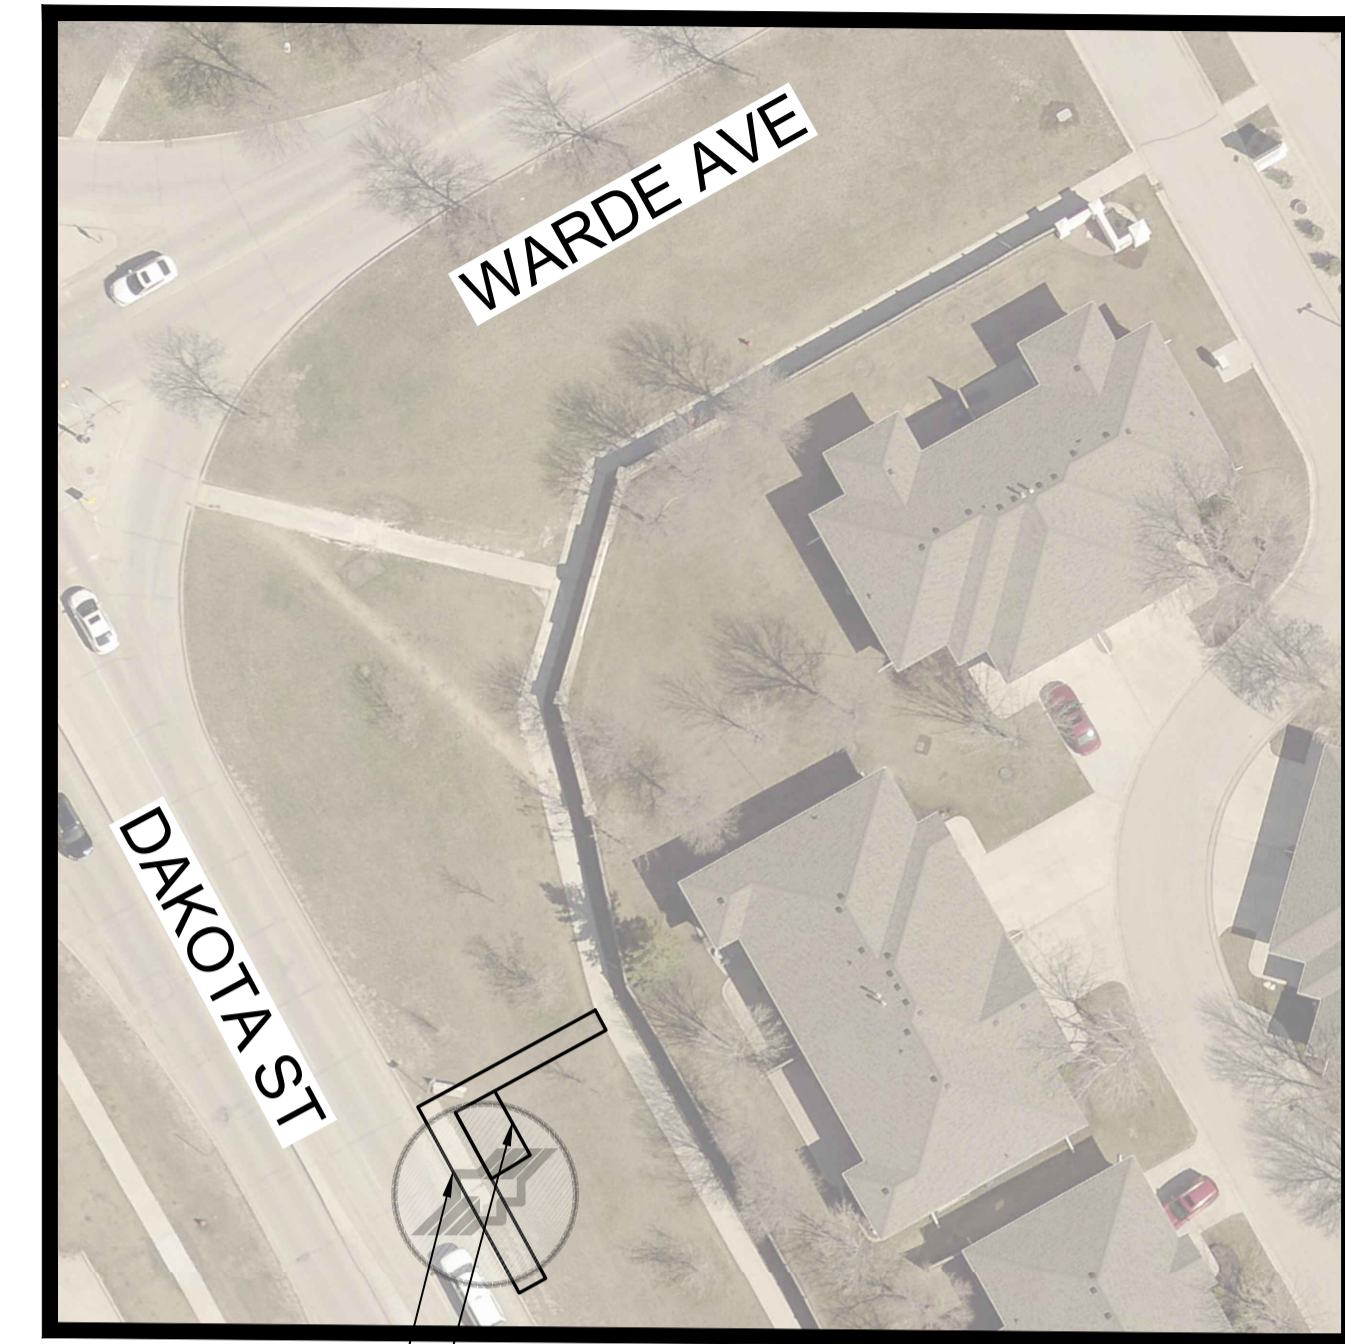

REMOVE EXISTING  
CONCRETE STOP  
  
INSTALL 3.0x5.0 - 100mm  
REINFORCED CONCRETE PAD  
FOR NON-HEATED SHELTER

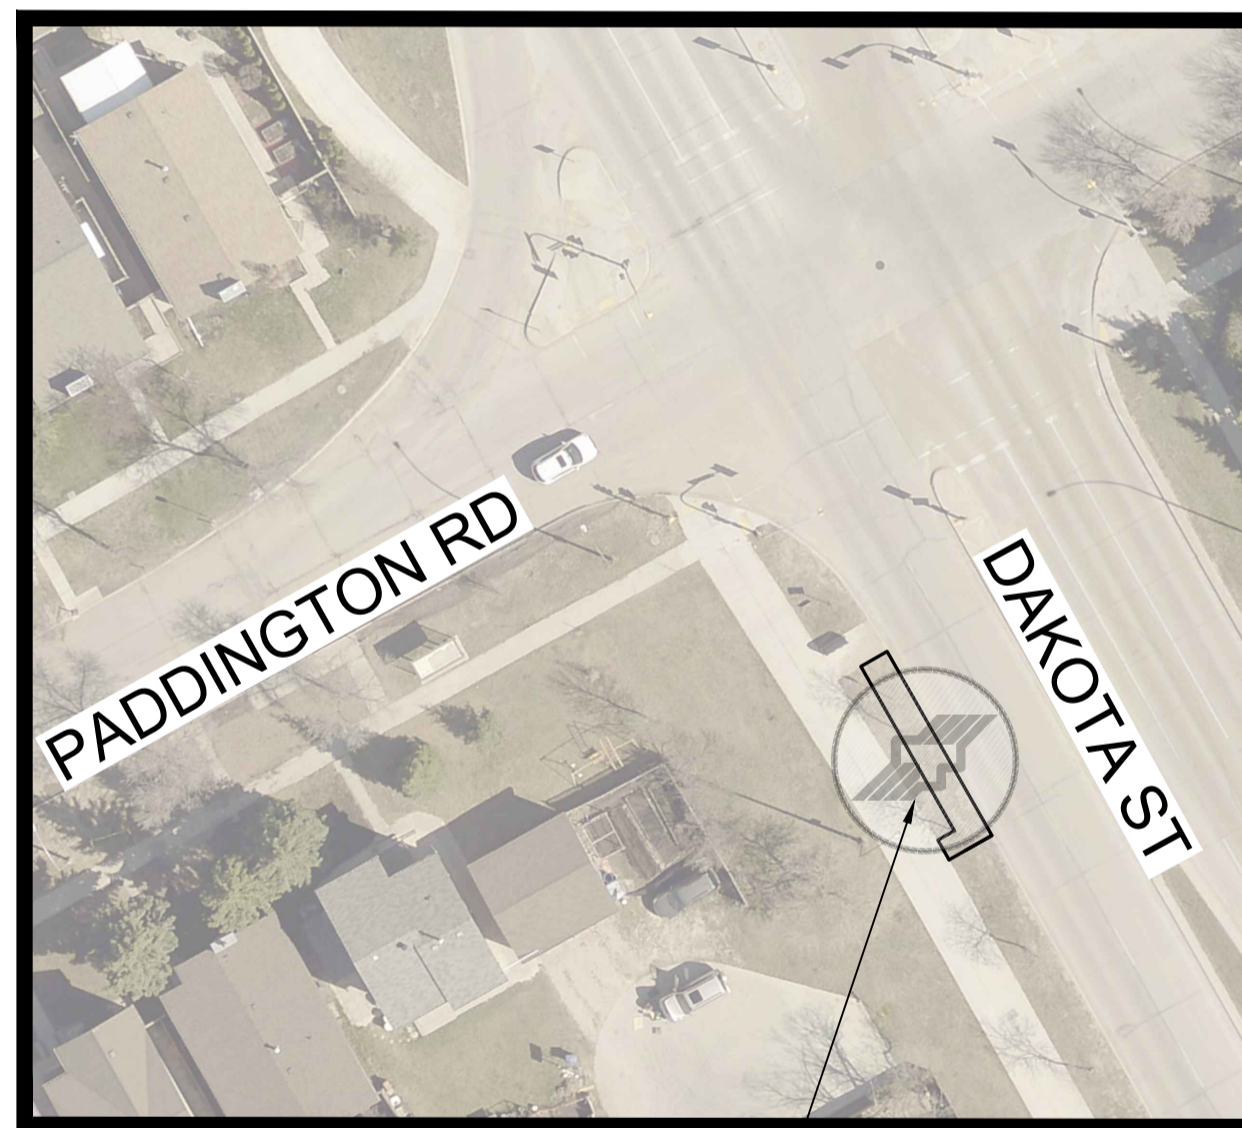

BOX OUT AROUND TREES

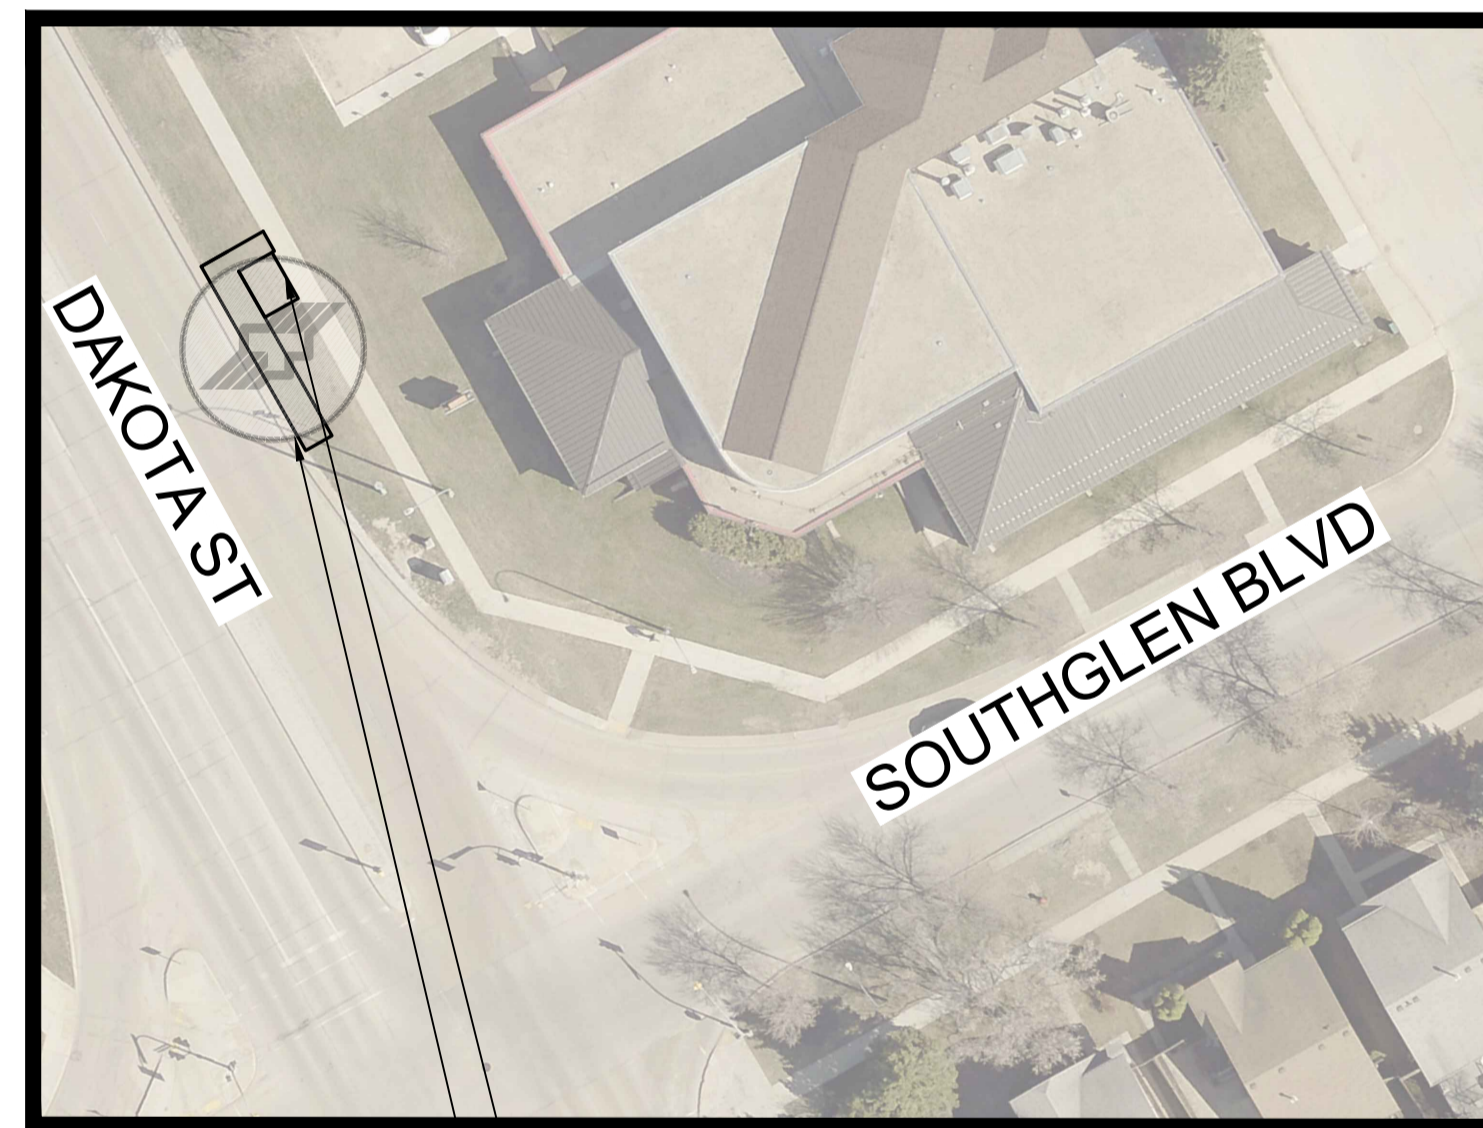

INSTALL 3.0x5.0 - 100mm  
REINFORCED CONCRETE  
PAD FOR NON-HEATED  
SHELTER  
  
SAW-CUT 100mm FROM  
EXISTING BACK OF SPLASH  
STRIP

**METRIC**

WHOLE NUMBERS INDICATE MILLIMETRES  
DECIMALIZED NUMBERS INDICATE METRES

**ENGINEERS  
GEOSCIENTISTS  
MANITOBA**  
Certificate of Authorization  
WSP Canada Inc.  
No. 5750

FOR TENDER PURPOSES ONLY  
NOT FOR CONSTRUCTION

**NOTES:**  
1. RENEW CURBS AND SIDEWALKS AS INSTRUCTED BY CONTRACT ADMINISTRATOR  
2. ALL NON HEATED SHELTERS ARE TO BE 3.0m x 4.0m UNLESS NOTED

| LOCATIONS APPROVED UNDERGROUND STRUCTURES |           | G.S.M. ELEV. |                       |          |        |
|---|-----------|--------------|-----------------------|----------|--------|
| SIGNED BY:                                | DATE      | 7            |                       |          |        |
| SUPV UG STRUCTURES                        |           | 6            |                       |          |        |
|   |           | 5            |                       |          |        |
|   |           | 4            |                       |          |        |
|   |           | 3            |                       |          |        |
|   |           | 2            |                       |          |        |
|   |           | 1            | ISSUED FOR TENDER     | 20250201 | S.R.S. |
|   |           | 0            | ISSUED FOR 75% REVIEW | 20250102 | S.R.S. |
| NO.                                       | REVISIONS | DATE         | BY                    |          |        |

|             |            |  |        |
|-------------|------------|--|--------|
| <b>wsp</b>  |            | WSP Canada Inc.<br>1600 Buffalo Place<br>Winnipeg, MB R3T 6B8<br>t. 204.477.6650<br>f. 204.474.2864<br>www.wsp.com |        |
| DESIGNED BY | S.R.S.     | CHECKED BY   | R.H.   |
| DRAWN BY    | E.M.       | APPROVED BY  | S.R.S. |
| HOR. SCALE  | N.T.S.     | RELEASED FOR CONSTRUCTION  |        |
| VERTICAL    | 1:10       |  |        |
| DATE        | 2025/01/20 | DATE   |        |

|                          |                   |
|--------------------------|-------------------|
| ENGINEER'S SEAL          |                   |
| CONSULTANT ACAD DWG. NO. | CA0017599.2194-25 |

|  |                     |
|--|---------------------|
| <p><b>THE CITY OF WINNIPEG</b><br/>PUBLIC WORKS DEPARTMENT<br/>ENGINEERING SERVICES DIVISION</p>                                     | CITY DRAWING NUMBER |
|  | SHEET 04 OF 12      |
| <p>2025 TRANSIT INFRASTRUCTURE IMPROVEMENTS<br/>DAKOTA ST CORRIDOR<br/>VARIOUS LOCATIONS<br/>TRANSIT INFRASTRUCTURE IMPROVEMENTS</p> | TENDER NO. 33-2025  |

Feb 19, 2025 - 2:46pm  
F:\2023\CA0017599.2194 - 2024 Local Street Renewals\_751-2023\2025 Transit Stops\02 Drawings\03\_Work\_Dwg\CA0017599.2194\_Dakota\_St\_Plan.dwg - tab:33-2025\_Drawing\_CA0017599.2194-25 - R0