


SHELTER BASE PLAN


NOTE: CONFIRM FINAL CROSS SLOPE WITH CONTRACT ADMINISTRATOR PRIOR TO LAYOUT CONTRACTOR TO REPORT ANY DISCREPANCIES TO CONTRACT ADMINISTRATOR PRIOR TO LAYOUT.

CONTRACTOR TO VERIFY EXACT DIMENSIONS OF SHELTER PRIOR TO LAYOUT WITH SHELTER MANUFACTURER. CONTRACT ADMINISTRATOR TO SUPPLY CONTACT INFORMATION.

1 C.I.P. SHELTER BASE FOR HEATED SHELTERS
N.T.S.

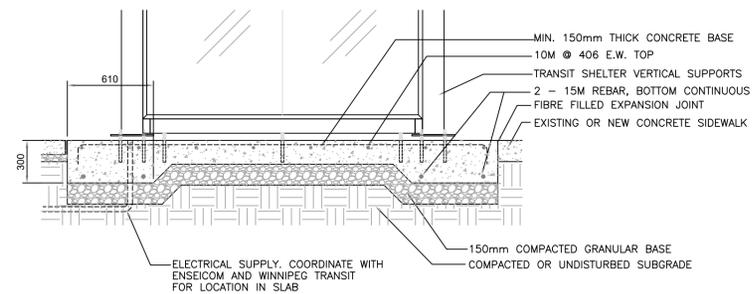


SHELTER BASE SECTION

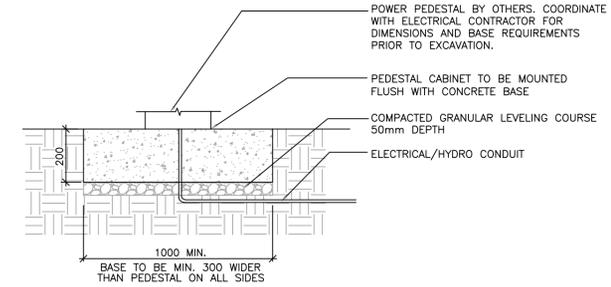


NOTE: EXACT LOCATION OF PEDESTAL TO BE CONFIRMED ON SITE BY WINNIPEG TRANSIT AND CONTRACT ADMINISTRATOR
CONTRACTOR TO COORDINATE WITH LAND OWNERS & WINNIPEG TRANSIT RE: CONDUIT LOCATIONS
GROUND ROD TO BE INSTALLED BY CONTRACTOR SIZE AND LOCATION TO BE CONFIRMED BY PEDESTAL MANUFACTURER
WHERE POWER PEDESTAL WILL BE WITHIN AREA OF NEW CONCRETE SIDEWALK THE BASE IS TO BE POURED INTEGRAL WITH SIDEWALK

2 POWER PEDESTAL BASE
N.T.S.


NTS (DIMENSION ARE IN MILLIMETERS)

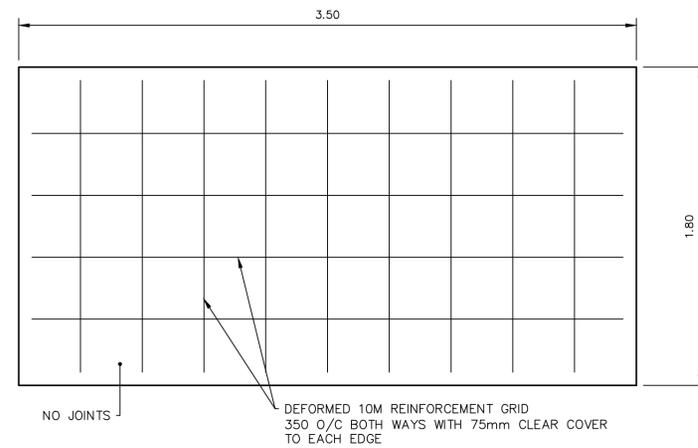

3 NON-HEATED SHELTER DETAIL
N.T.S.

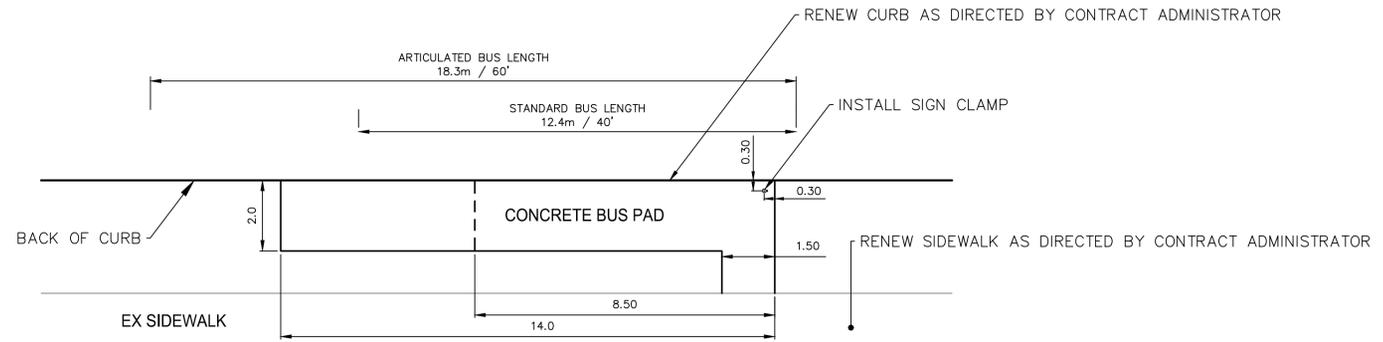

4 TYPICAL TRANSIT STOP
N.T.S.

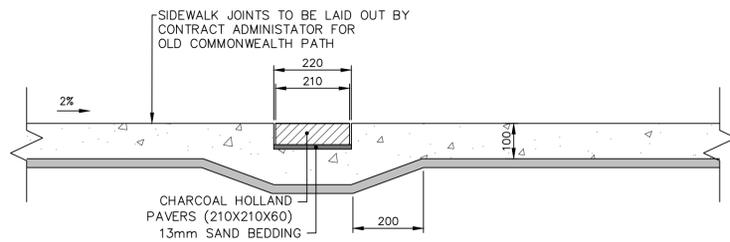

5 SIDEWALK WITH BLOCKOUT FOR PAVING STONE DETAIL
N.T.S.

METRIC

WHOLE NUMBERS INDICATE MILLIMETRES
DECIMALIZED NUMBERS INDICATE METRES

**ENGINEERS
GEOSCIENTISTS
MANITOBA**
Certificate of Authorization
WSP Canada Inc.
No. 5750

FOR TENDER PURPOSES ONLY
NOT FOR CONSTRUCTION

LOCATIONS APPROVED UNDERGROUND STRUCTURES				G.O.M. ELEV.	wsp	WSP Canada Inc. 1600 Buffalo Place Winnipeg, MB R3T 6B8 t. 204.477.6650 f. 204.474.2864 www.wsp.com	ENGINEER'S SEAL	
SIGNED BY:	DATE							DESIGNED BY
SUPV U/G STRUCTURES					DRAWN BY	E.M.	APPROVED BY	S.R.S.
LOCATION OF UNDERGROUND STRUCTURES AS SHOWN ARE BASED ON THE BEST INFORMATION AVAILABLE BUT NO GUARANTEE IS GIVEN THAT ALL EXISTING UTILITIES ARE SHOWN OR THAT THE GIVEN LOCATIONS ARE EXACT CONFIRMATION OF EXISTENCE AND EXACT LOCATION OF ALL SERVICES MUST BE OBTAINED FROM THE INDIVIDUAL UTILITIES BEFORE PROCEEDING					NOR. SCALE	N.T.S.	RELEASED FOR CONSTRUCTION	
					VERTICAL	1:10		
					NO. REVISIONS	DATE	DATE	2025/01/20

THE CITY OF WINNIPEG
PUBLIC WORKS DEPARTMENT
ENGINEERING SERVICES DIVISION

2025 TRANSIT INFRASTRUCTURE IMPROVEMENTS

VARIOUS LOCATIONS
CONSTRUCTION DETAILS

CITY DRAWING NUMBER
SHEET 07 OF 12
TENDER NO. 33-2025

CONSULTANT ACAD DWG. NO.
CA0017599.2194-28