
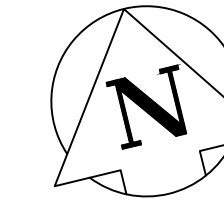


Feb 19, 2025 - 2:49pm P:\2023\CA0017599.2194 - 2024 Local Street Renewals_751-2023\2025 Transit Stops\03_Work_Dwg\CA0017599.2194_Higgins_Ave.dwg - Job:HIGGINS AVENUE AND SUTHERLAND AVENUE

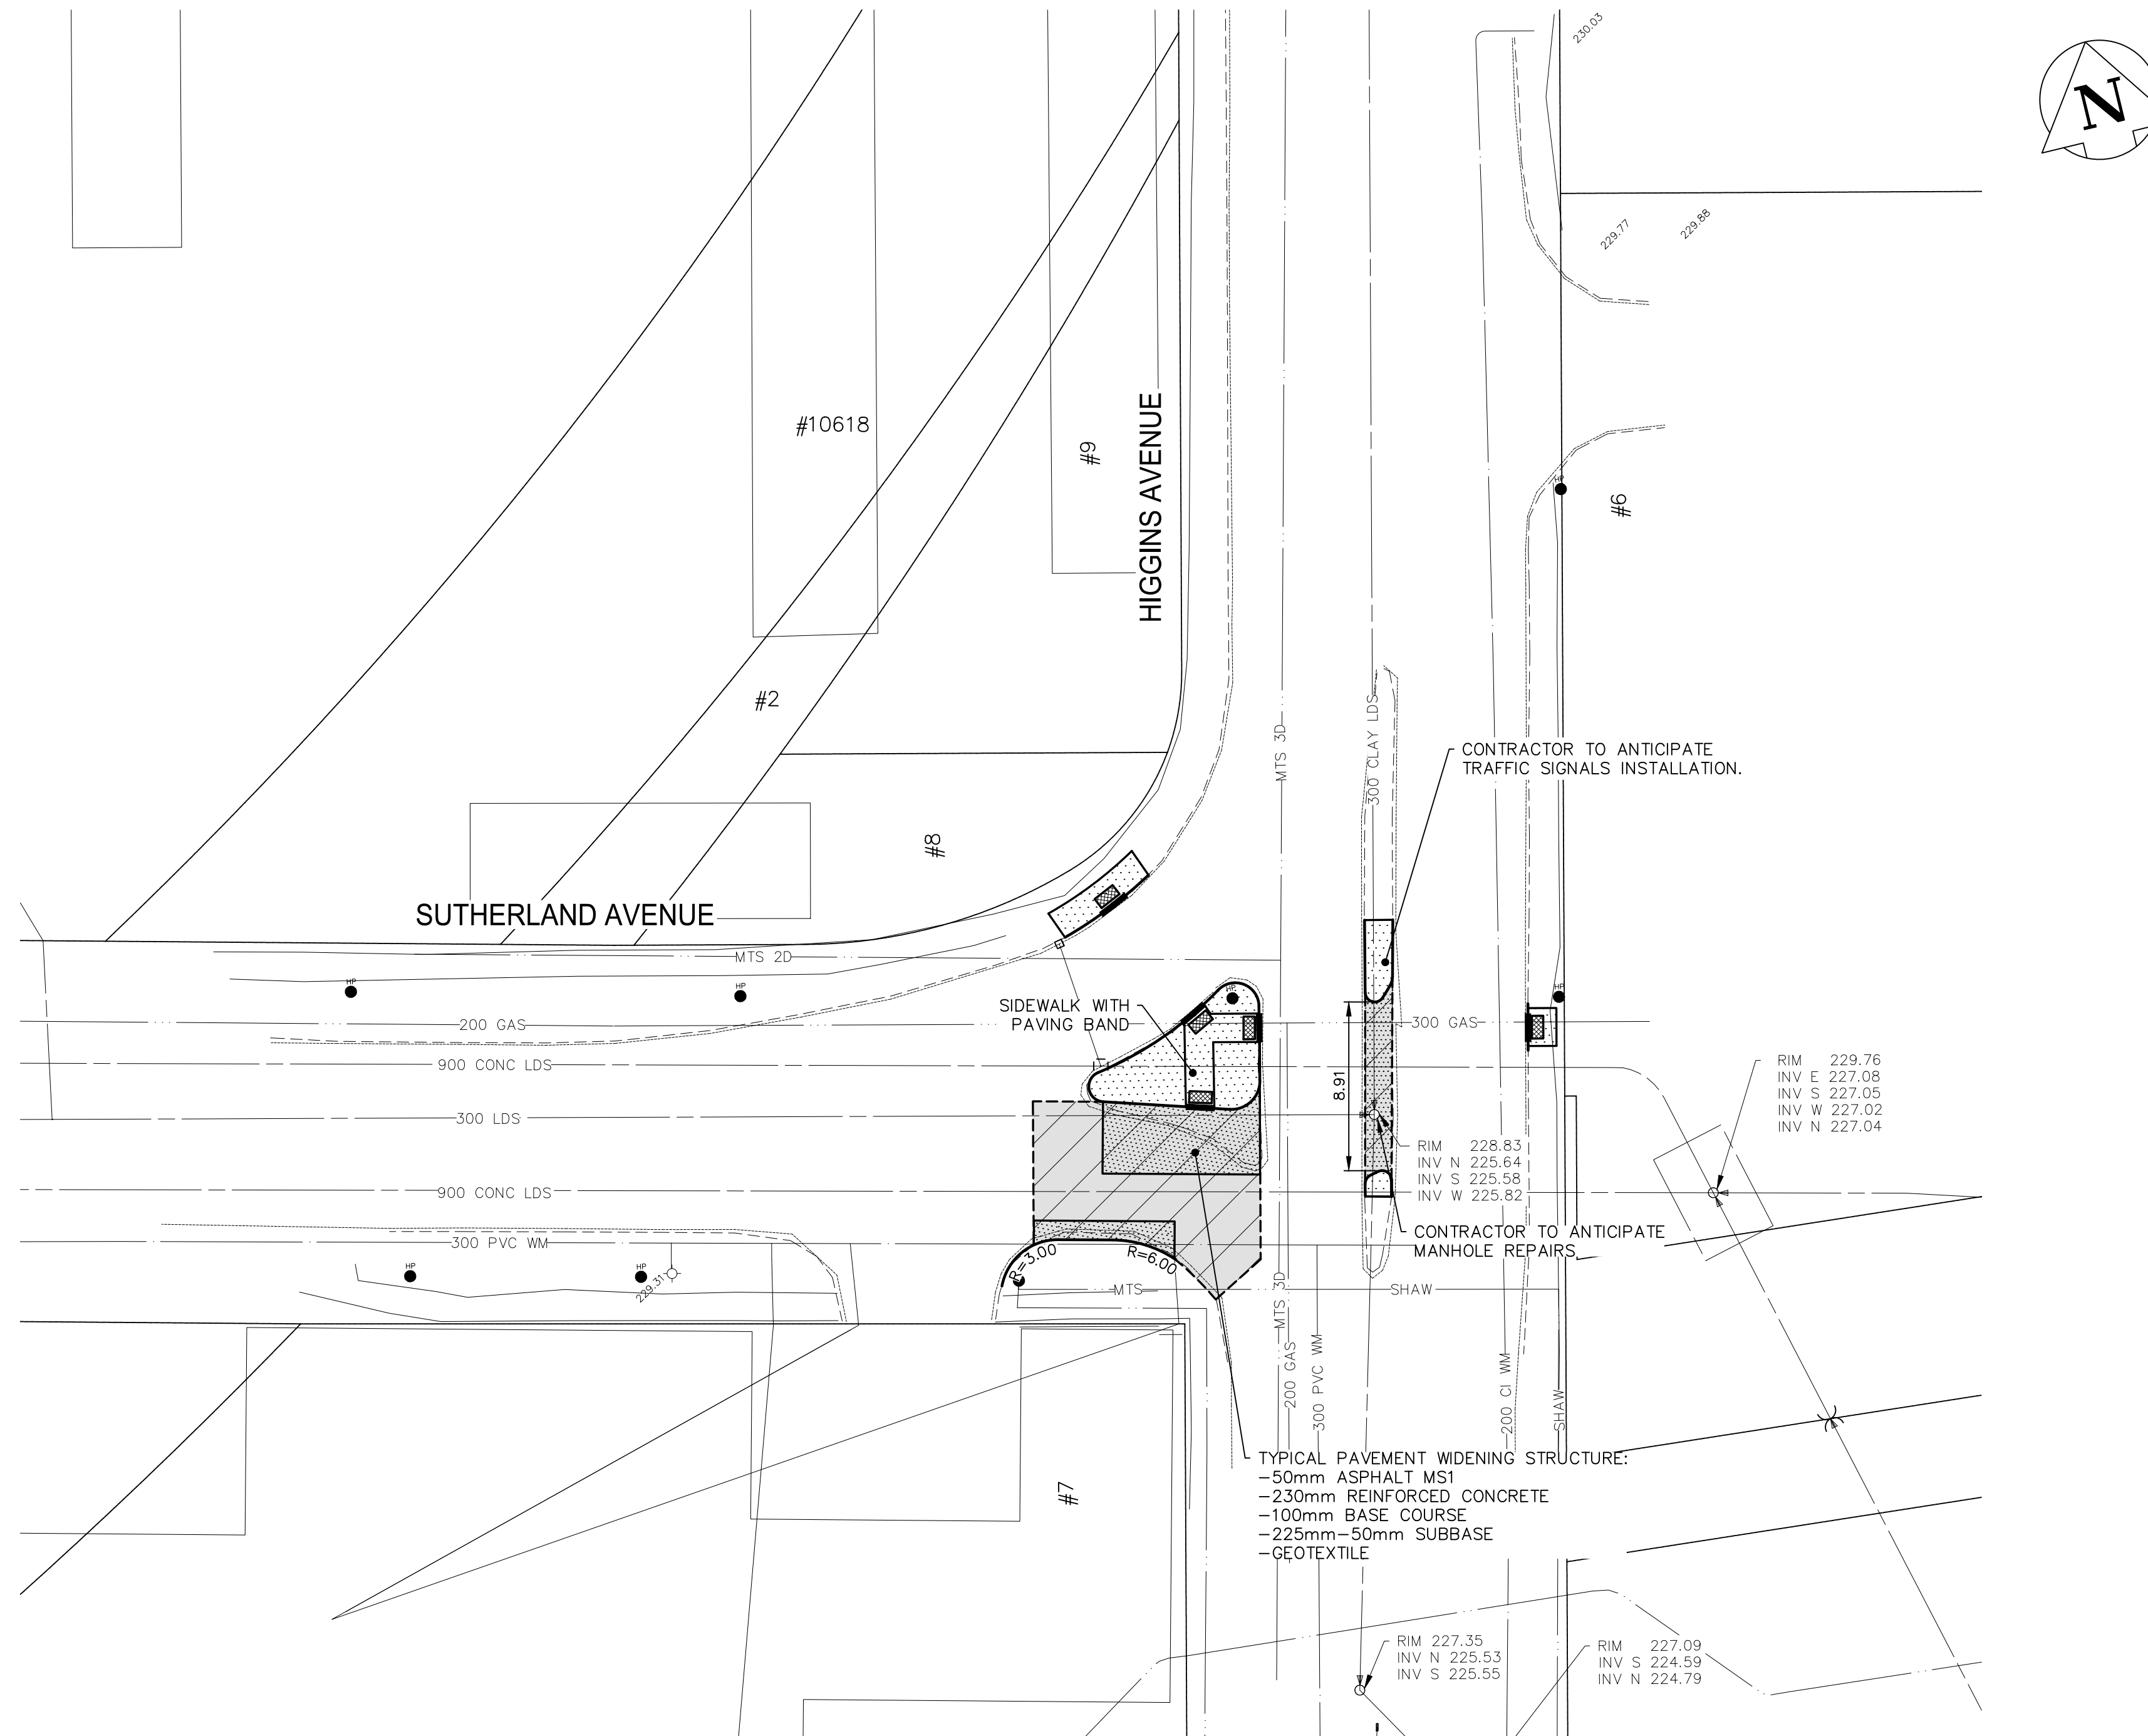

- NOTES:**
- ALL CURB TO BE 150mm BARRIER CURB.
 - RADI LESS THAN 25m TO BE MODIFIED BARRIER CURB.
 - PAVEMENT STRUCTURE TO BE 230mm REINFORCED CONCRETE, 100mm OF BASE COURSE, AND 300mm OF 50mm SUB-BASE WITH GEOTEXTILE. OVERLAY WITH 75mm OF ASPHALT.

EXISTING	LEGEND-PLAN	PROPOSED	EXISTING	LEGEND-PLAN	PROPOSED	EXISTING	LEGEND-PLAN	PROPOSED
---	WATER MAIN	---	⊗	VALVE	⊗	---	EDGE OF SIDEWALK	---
---	LAND DRAINAGE SEWER	---	⊙	CURB STOP	⊙	---	EDGE OF ASPHALT	---
---	WASTE WATER SEWER	---	⊙	HYDRO POLE & LIGHT STANDARD	⊙	---	EDGE OF CONCRETE	---
---	HYDRO	---	⊙	LIGHT STANDARD OR TRAFFIC SIGNAL	⊙	---	MODIFIED BARRIER CURB	---
---	GAS	---	⊙	HYDRO POLE / ANCHOR	⊙	---	BARRIER CURB	---
---	COMMUNICATIONS	---	⊙	FENCE	⊙	---	BARRIER CURB AND GUTTER	---
---	SIGNALS	---	⊙	PROPERTY LINE	⊙	---	PAVING STONE	---
○	MANHOLE	●	⊙	IRON BAR	⊙	---	CONCRETE SIDEWALK	---
□	CATCH BASIN/CATCH PIT	■	⊙	TEST HOLE / PAVEMENT CORE	⊙	---	CONCRETE SLAB	---
△	CURB INLET	▽	⊙	ELEVATIONS	⊙	---	ASPHALT	---
◇	UTILITIES ADJUSTED	◇	⊙	CURB RAMP	⊙	---	MILLED SURFACE	---
◇	HYDRANT	◆	⊙	DETECTABLE WARNING SURFACE TILE	⊙	---	PAVEMENT REPAIR FABRIC	---

LOCATIONS APPROVED UNDERGROUND STRUCTURES

SIGNED BY: _____ DATE: _____
 SUPV UG STRUCTURES

LOCATION OF UNDERGROUND STRUCTURES AS SHOWN ARE BASED ON THE BEST INFORMATION AVAILABLE BUT NO GUARANTEE IS GIVEN THAT ALL EXISTING UTILITIES ARE SHOWN OR THAT THE GIVEN LOCATIONS ARE EXACT CONFIRMATION OF EXISTENCE AND EXACT LOCATION OF ALL SERVICES MUST BE OBTAINED FROM THE INDIVIDUAL UTILITIES BEFORE PROCEEDING

NO.	REVISIONS	DATE	BY

wsp

DESIGNED BY: S.R.S. CHECKED BY: R.H.
 DRAWN BY: E.M. APPROVED BY: S.R.S.

HOR. SCALE: 1:250
 VERTICAL: 1:10

ISSUED FOR TENDER: 20250201 S.R.S.
 ISSUED FOR 75% REVIEW: 20250120 S.R.S.

DATE: 2025/01/20

WSP Canada Inc.
 1600 Buffalo Place
 Winnipeg, MB R3T 6B8
 t. 204.477.6650
 f. 204.474.2864
 www.wsp.com

ENGINEER'S SEAL

CONSULTANT ACAD DWG. NO.
 CA0017599.2194-29

FOR DISCUSSION PURPOSES ONLY

METRIC
 WHOLE NUMBERS INDICATE MILLIMETRES
 DECIMALIZED NUMBERS INDICATE METRES

ENGINEERS GEOSCIENTISTS MANITOBA
 Certificate of Authorization
 WSP Canada Inc.
 No. 5750

THE CITY OF WINNIPEG
 PUBLIC WORKS DEPARTMENT
 ENGINEERING SERVICES DIVISION

2025 TRANSIT INFRASTRUCTURE IMPROVEMENTS

HIGGINS AVENUE AND SUTHERLAND AVENUE MINOR ROAD REHABILITATION

SHEET 09 OF 12

TENDER NO. 33-2025