


1 COMBINATION METER/PANELBOARD DETAIL
E1.0 N.T.S.

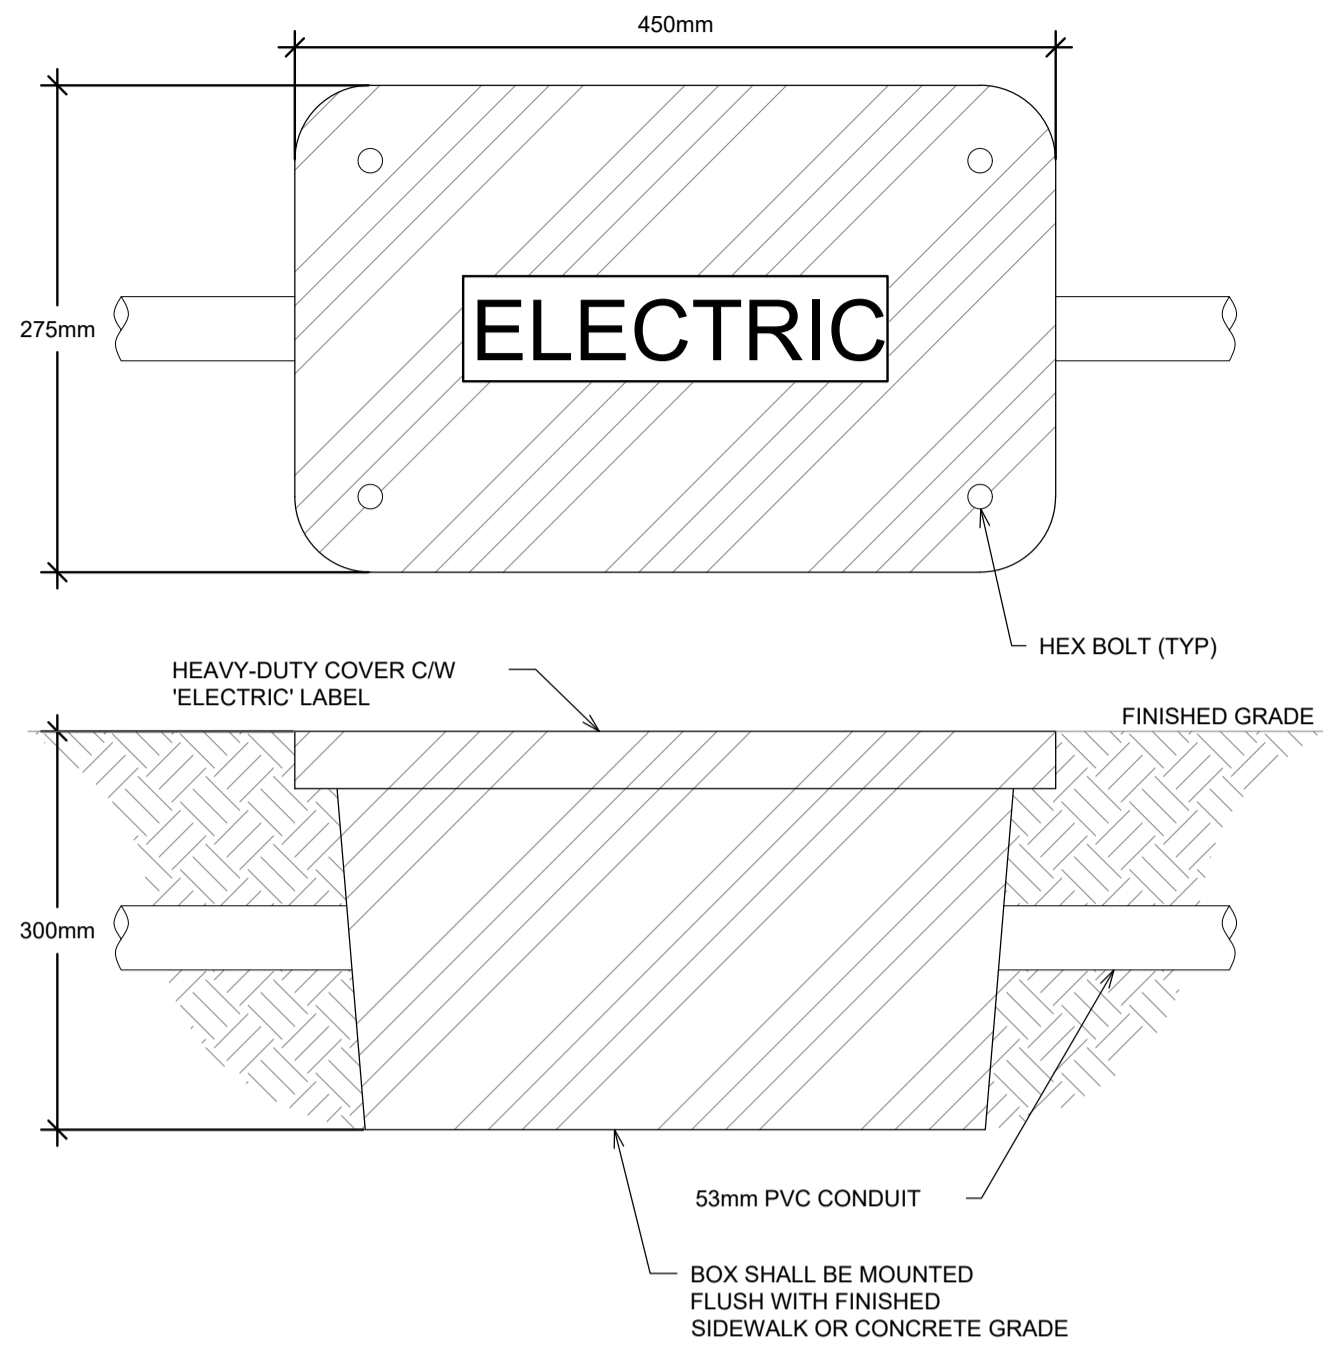

2 HEAVY DUTY BELOW GRADE PULLBOX
E1.0 N.T.S.

PANEL	PANEL							FED FROM:	MANITOBA HYDRO METER
VOLTAGE:	120/240V/1Ø/3W		100A MAINS		MOUNTING:	SURFACE			
POWER:	NORMAL								
DESCRIPTION	LOAD	BRK	CCT	PHASE	CCT	BRK	LOAD	DESCRIPTION	
HEATED SHELTER SEATING	1000	15	1	A	2	15	200	LIGHTING	
	1000		3	B	4	15	500	DOOR OPERATOR	
HEATED SHELTER SEATING	1000	15	5	A	6	15		SPARE	
	1000		7	B	8	15		SPARE	
HEATED SHELTER SEATING	1000	15	9	A	10	15		SPARE	
	1000		11	B	12	15		SPARE	
HEATED SHELTER SEATING	1000	15	13	A	14	15		SPARE	
	1000		15	B	16	15		SPARE	
SPARE		15	17	A	18			SPACE	
SPARE			19	B	20			SPACE	
SPARE		15	21	A	22			SPACE	
SPARE			23	B	24			SPACE	
LIGHTING		ELECTRIC WATER HEATING		MOTORS		ELECTRIC RAMP HEATING			
PARKING RECEPTACLES		AIR CONDITIONING		MISCELLANEOUS LOADS	0.70	LAUNDRY EQUIPMENT			
ELECTRIC HEATING	8.00	ELEVATOR MOTORS		ELECTRIC BOILER		KITCHEN EQUIPMENT			
							TOTAL (kVA)	8.70	

3 PANEL SCHEDULE
E1.0 N.T.S.



MCW *MCW Consultants Ltd.*
 Vancouver Calgary
 Edmonton Dauphin
 Winnipeg Toronto
 Thunder Bay
 Ottawa Moncton
 Saint John Truro
 Halifax
 210-1821 Wellington Avenue
 Winnipeg, Manitoba
 R3H 0G4
 Tel: 204-779-7900
 Fax: 204-779-1119
 www.mcw.com


LOCATIONS APPROVED UNDERGROUND STRUCTURES
 SIGNED BY: _____ DATE: _____
 SUPV U/G STRUCTURES _____ DATE: _____
 LOCATION OF UNDERGROUND STRUCTURES AS SHOWN ARE BASED ON THE BEST INFORMATION AVAILABLE BUT NO GUARANTEE IS GIVEN THAT ALL EXISTING UTILITIES ARE SHOWN OR THAT THE GIVEN LOCATIONS ARE EXACT CONFIRMATION OF EXISTANCE AND EXACT LOCATION OF ALL SERVICES MUST BE OBTAINED FROM THE INDIVIDUAL UTILITIES BEFORE PROCEEDING

G.B.M. ELEV.	NO.	ISSUED FOR TENDER	DATE	BY
	0	ISSUED FOR TENDER	2025-02-18	MJB
		REVISIONS	DATE	BY

wsp WSP Canada Inc.
 1600 Buffalo Place
 Winnipeg, MB R3T 6B8
 t. 204.477.6650
 f. 204.474.2864
 www.wsp.com

DESIGNED BY: JDV	CHECKED BY: MJB
DRAWN BY: JDV	APPROVED BY: MJB

HOR. SCALE: _____
 VERTICAL: _____
 RELEASED FOR CONSTRUCTION: _____
 DATE: 2025-02-18

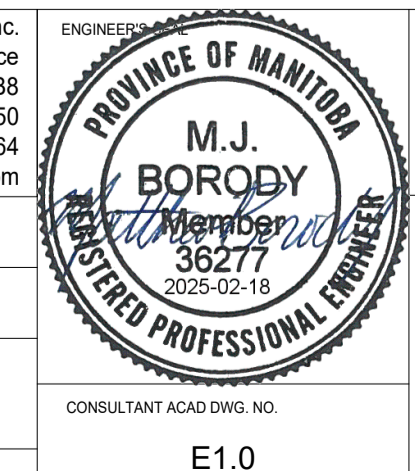

THE CITY OF WINNIPEG
 PUBLIC WORKS DEPARTMENT
 ENGINEERING SERVICES DIVISION

2025 TRANSIT INFRASTRUCTURE IMPROVEMENTS
 ELECTRICAL DETAILS AND LEGENDS
 TRANSIT INFRASTRUCTURE IMPROVEMENTS

CITY DRAWING NUMBER: _____
 SHEET 10 OF 12
 TENDER NO. 33-2025