


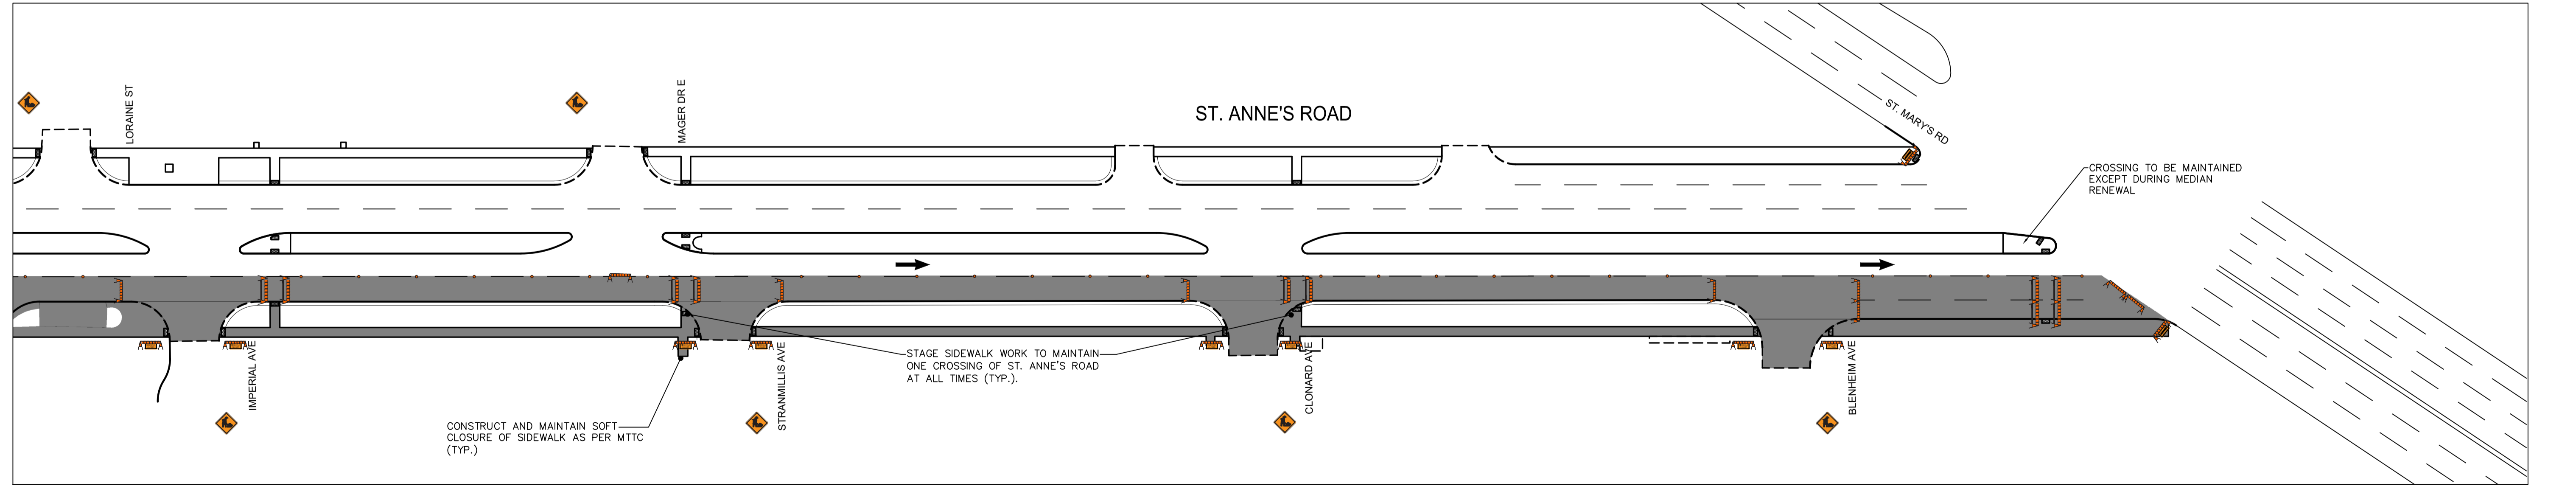


Feb 18, 2025 - 10:06am
 P:\2024\CA0403377\5914 - CA-2025 St. Anne's Rd\02 Drawings\03_Work_Dwg\CA0403377\5914_St Anne's Rd_Signage.dwg - tab: PHASE 1 STAGE 1&2

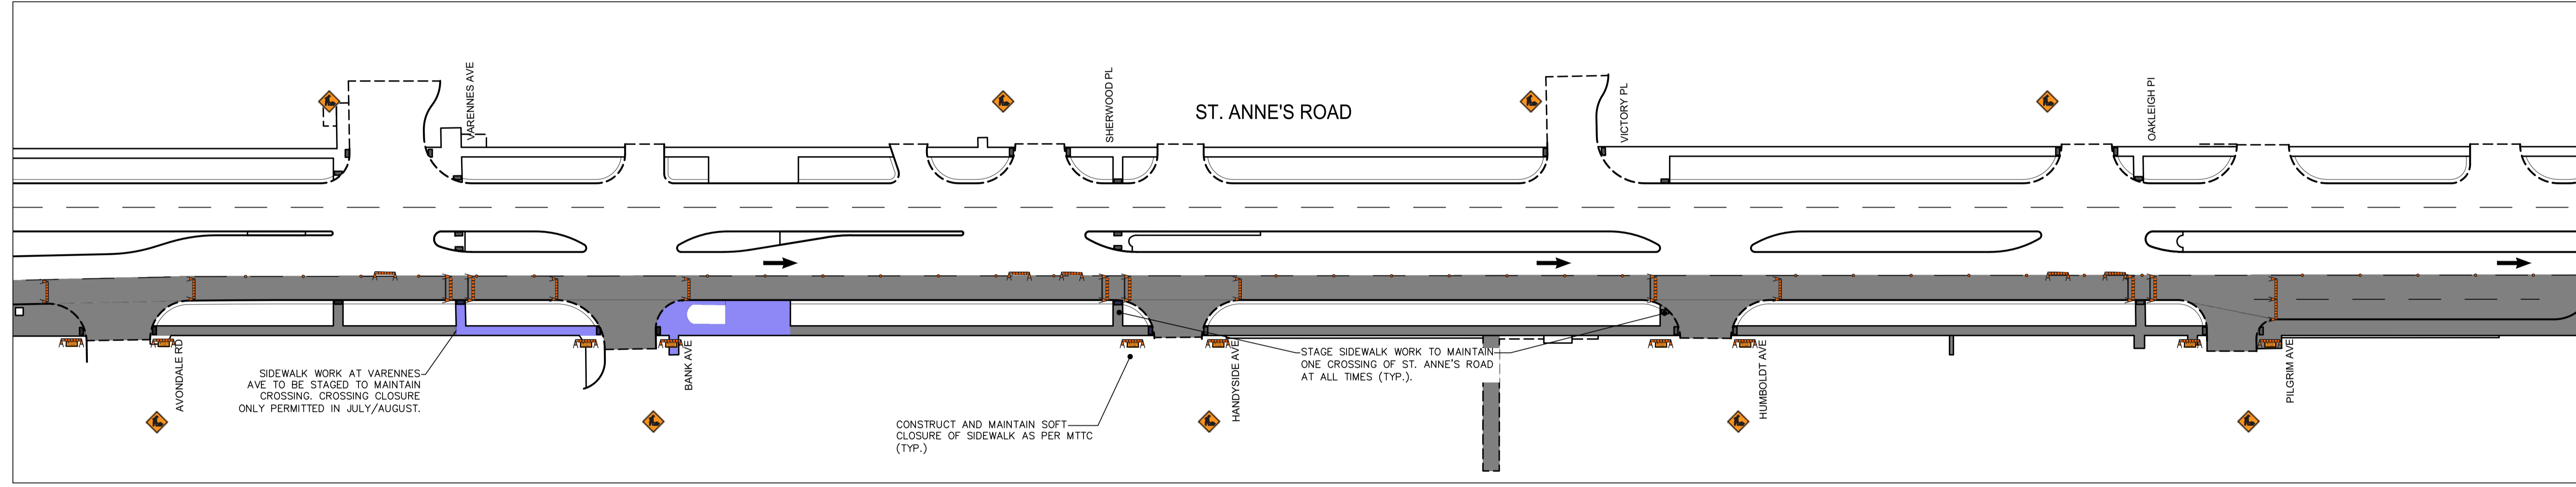

- NOTES:**
1. ALL TRAFFIC SIGNAGE AND TEMPORARY TRAFFIC CONTROL TO CONFORM WITH THE LATEST REVISION OF THE CITY OF WINNIPEG MANUAL OF TEMPORARY TRAFFIC CONTROL ON CITY STREETS
 2. CONTRACTOR SHALL MAINTAIN SAFE PEDESTRIAN ACCESS AND CROSSINGS. CONTRACTOR MUST MAINTAIN PEDESTRIAN ACCESS ON ONE SIDE AT ALL TIMES. ALL CROSSINGS TO ADEQUATELY DELINEATE THE PATH OF TRAVEL FOR THOSE WITH VISUAL OR MOBILITY IMPAIRMENTS.
 3. TRANSIT STOPS TO BE MAINTAINED AT LOCATIONS IDENTIFIED BY CONTRACT ADMINISTRATOR
 4. PARKING TO BE REMOVED AT THE TIME OF CONSTRUCTION
 5. PRIVATE APPROACH ACCESS AND SIDEWALK ACCESS TO BUSINESSES TO BE MAINTAINED AT ALL TIMES. CONTRACTOR TO COORDINATE WITH CONTRACT ADMINISTRATOR AND PROPERTY OWNERS FOR ANY ACCESS DISRUPTIONS 24 HOURS IN ADVANCE OF ANY WORK OCCURRING.
 6. CONTRACTOR TO INSTALL AND MAINTAIN SOFT CLOSURES AT NEAREST UPSTREAM INTERSECTION FOR SIDESTREET AND SIDEWALK CLOSURES DURING ALL PHASES

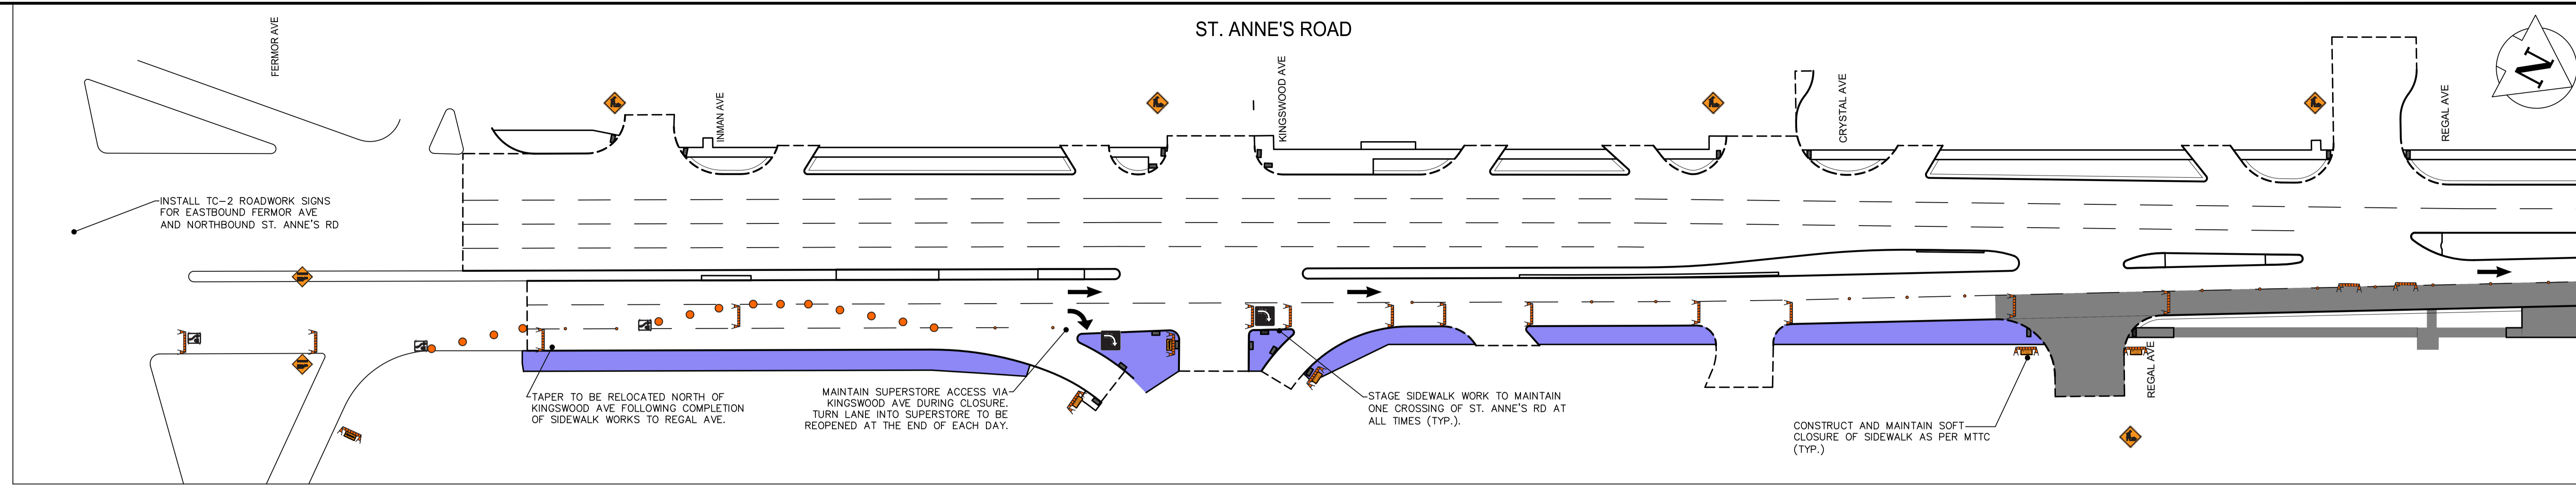

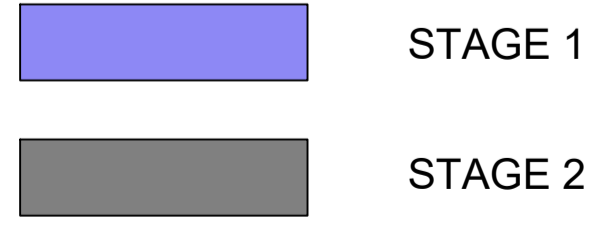

**ENGINEERS
GEOSCIENTISTS
MANITOBA**
 Certificate of Authorization
 WSP Canada Inc.
 No. 5750



METRIC
 WHOLE NUMBERS INDICATE MILLIMETRES
 DECIMALIZED NUMBERS INDICATE METRES
 WSP Canada Inc.
 1600 Buffalo Place
 Winnipeg, MB R3T 6B8
 T. 204.477.6650
 F. 204.474.2864
 www.wsp.com

FOR INFORMATION ONLY


THE CITY OF WINNIPEG
 PUBLIC WORKS DEPARTMENT
 ENGINEERING SERVICES DIVISION
 2025 ST. ANNE'S ROAD PAVEMENT RENEWALS
 MAJOR REHABILITATION
 TEMPORARY TRAFFIC SIGNAGE
 PHASE 1 - STAGE 1&2

CITY DRAWING NUMBER	P-3591-10
SHEET	10 OF 13
TENDER NO.	34-2025