
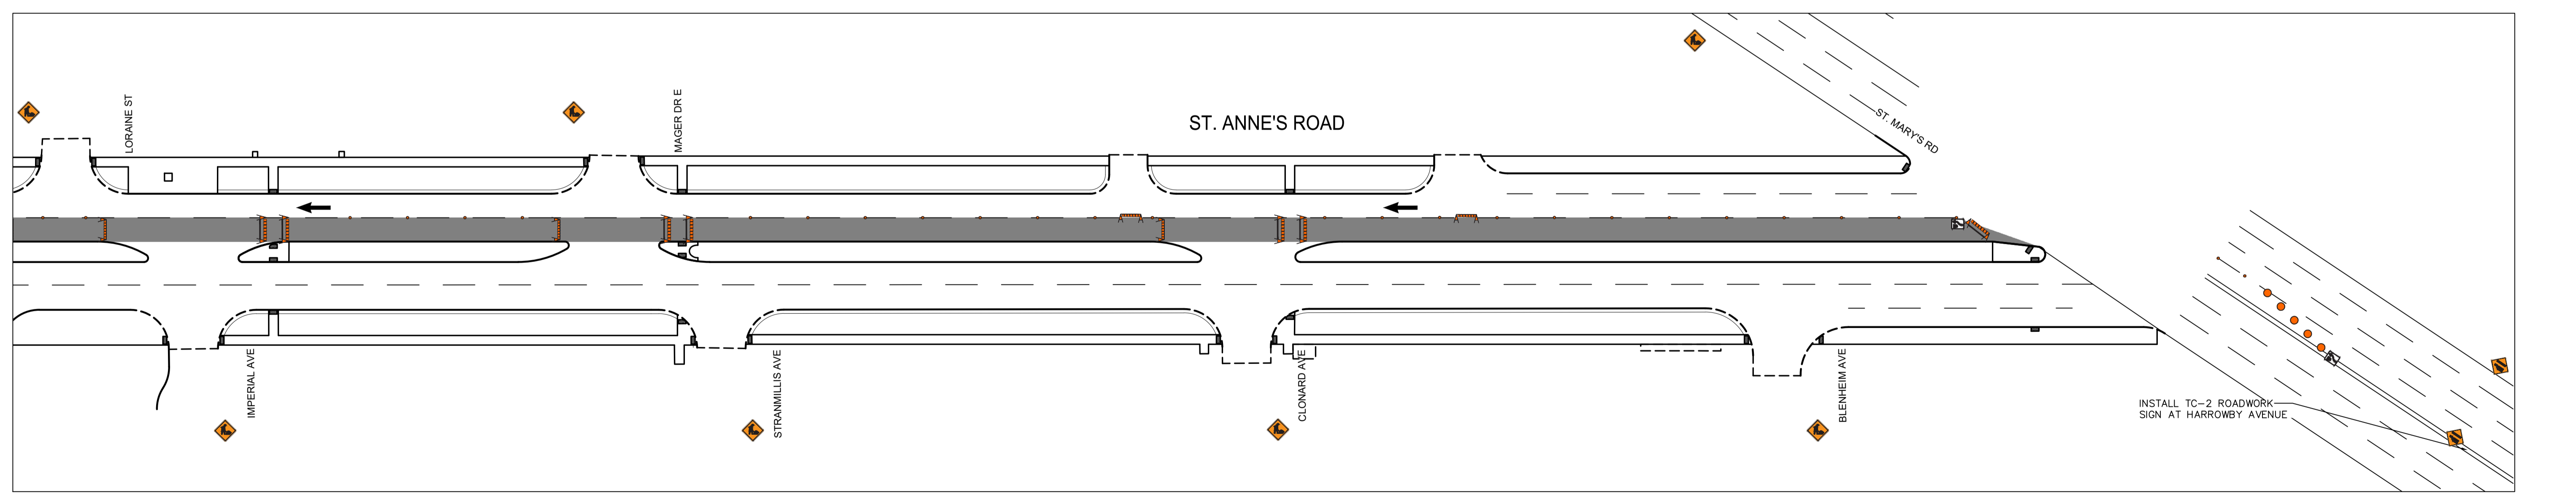
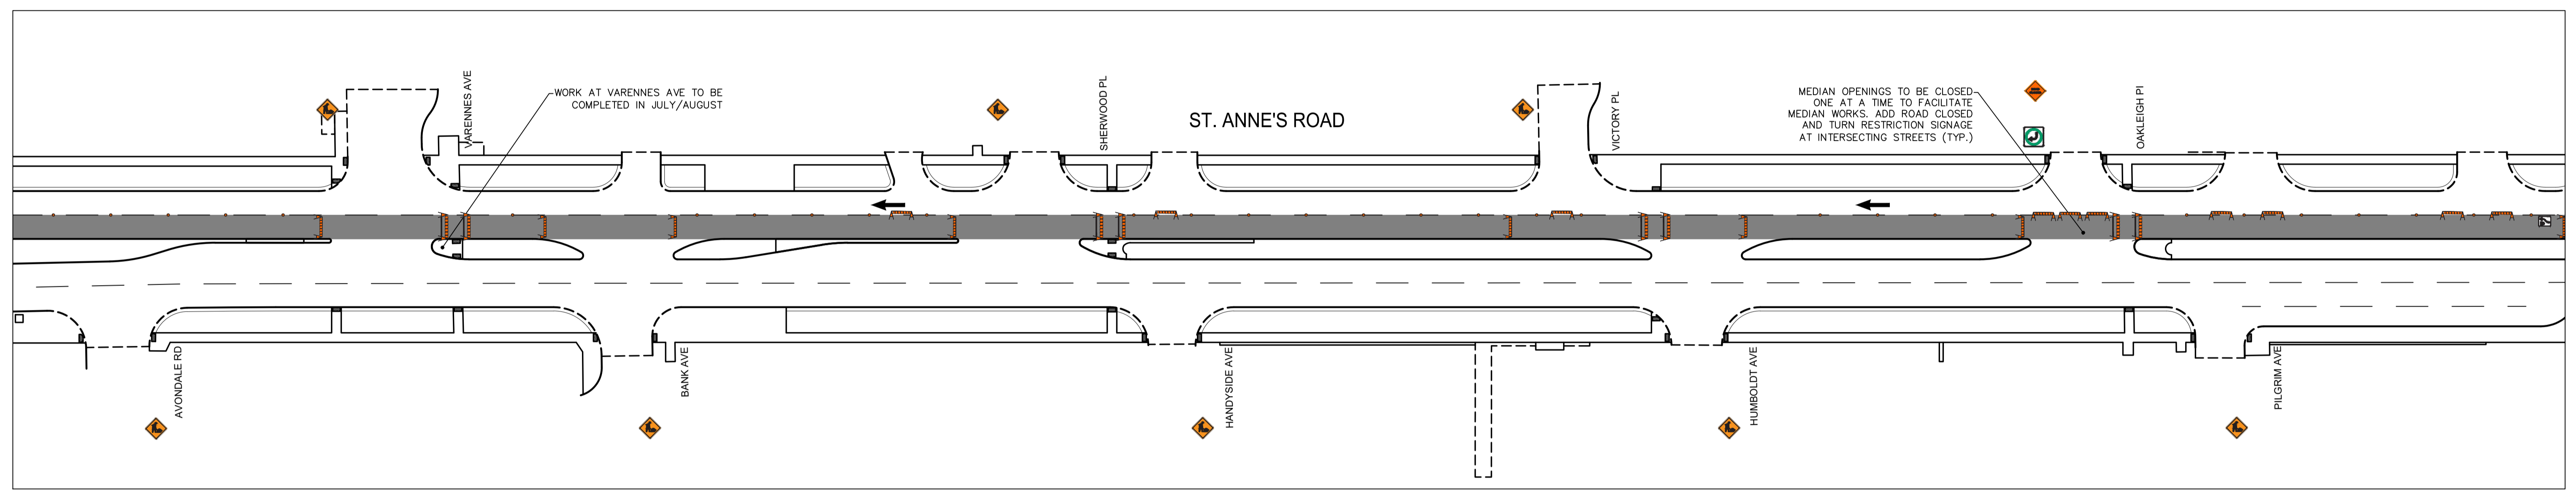


Feb 18, 2025 - 10:06am  
 P:\2024\CA04043377\5914 - Ca-2025 St. Annes Rd\02 Drawings\03\_Work\_Dwg\CA04043377\_5914\_St. Annes Rd\_Signage.dwg - tab: PHASE 2\_STAGE 2

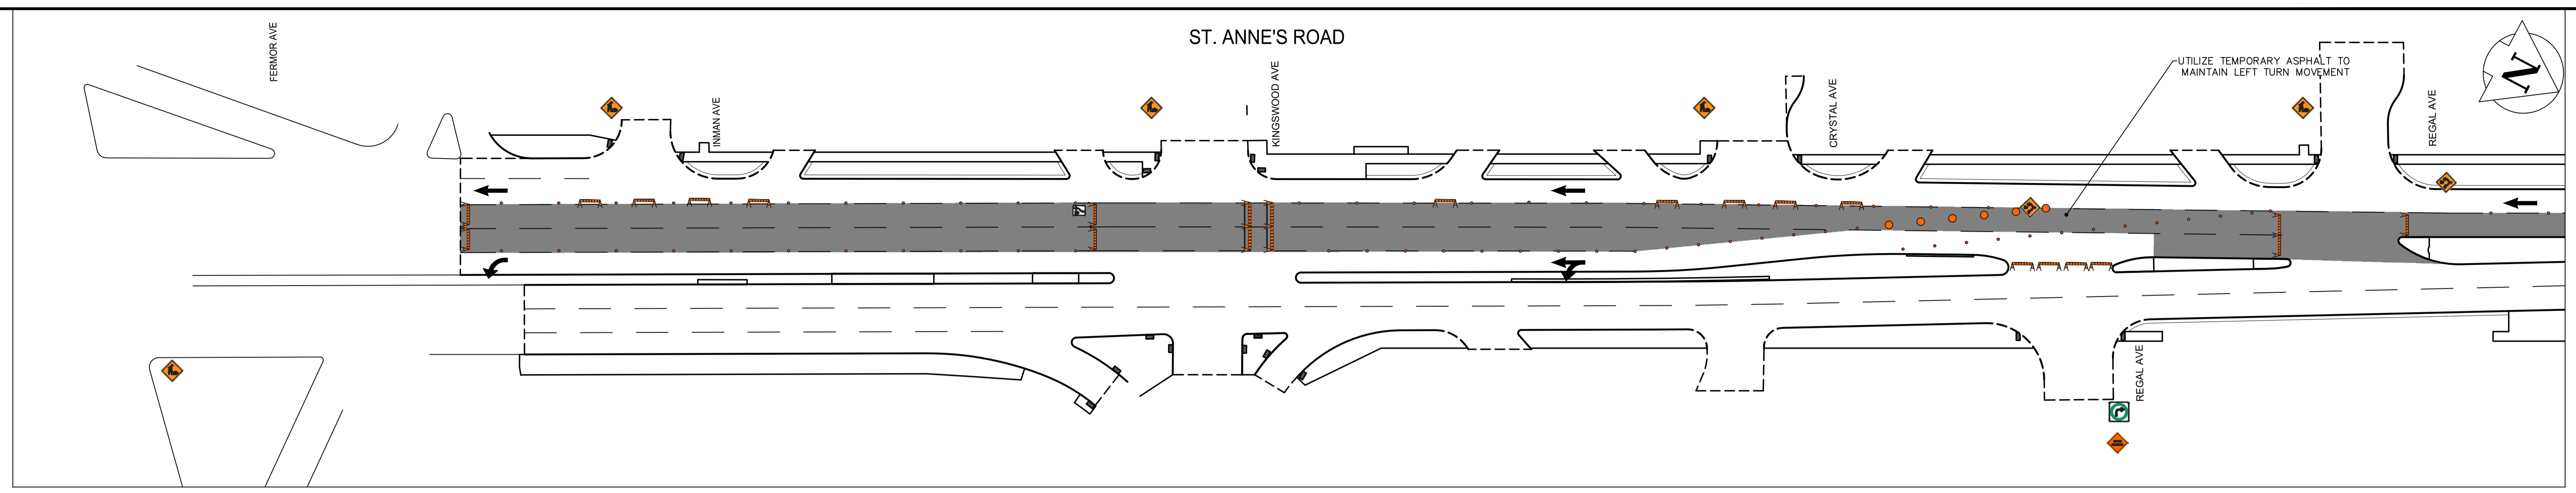

- NOTES:**
1. ALL TRAFFIC SIGNAGE AND TEMPORARY TRAFFIC CONTROL TO CONFORM WITH THE LATEST REVISION OF THE CITY OF WINNIPEG MANUAL OF TEMPORARY TRAFFIC CONTROL ON CITY STREETS
  2. CONTRACTOR SHALL MAINTAIN SAFE PEDESTRIAN ACCESS AND CROSSINGS. CONTRACTOR MUST MAINTAIN PEDESTRIAN ACCESS ON ONE SIDE AT ALL TIMES. ALL CROSSINGS TO ADEQUATELY DELINEATE THE PATH OF TRAVEL FOR THOSE WITH VISUAL OR MOBILITY IMPAIRMENTS.
  3. TRANSIT STOPS TO BE MAINTAINED AT LOCATIONS IDENTIFIED BY CONTRACT ADMINISTRATOR
  4. PARKING TO BE REMOVED AT THE TIME OF CONSTRUCTION
  5. PRIVATE APPROACH ACCESS AND SIDEWALK ACCESS TO BUSINESSES TO BE MAINTAINED AT ALL TIMES. CONTRACTOR TO COORDINATE WITH CONTRACT ADMINISTRATOR AND PROPERTY OWNERS FOR ANY ACCESS DISRUPTIONS 24 HOURS IN ADVANCE OF ANY WORK OCCURRING.
  6. CONTRACTOR TO INSTALL AND MAINTAIN SOFT CLOSURES AT NEAREST UPSTREAM INTERSECTION FOR SIDESTREET AND SIDEWALK CLOSURES DURING ALL PHASES

**FOR INFORMATION ONLY**

**ENGINEERS  
 GEOSCIENTISTS  
 MANITOBA**  
 Certificate of Authorization  
 WSP Canada Inc.  
 No. 5750



**METRIC**  
 WHOLE NUMBERS INDICATE MILLIMETRES  
 DECIMALIZED NUMBERS INDICATE METRES

WSP Canada Inc.  
 1600 Buffalo Place  
 Winnipeg, MB R3T 6B8  
 T. 204.477.6650  
 F. 204.474.2864  
 www.wsp.com

**THE CITY OF WINNIPEG**  
 PUBLIC WORKS DEPARTMENT  
 ENGINEERING SERVICES DIVISION

2025 ST. ANNE'S ROAD PAVEMENT RENEWALS  
 MAJOR REHABILITATION

TEMPORARY TRAFFIC SIGNAGE  
 PHASE 2 - STAGE 2

CITY DRAWING NUMBER: P-3591-13  
 SHEET: 13 OF 13  
 TENDER NO.: 34-2025