
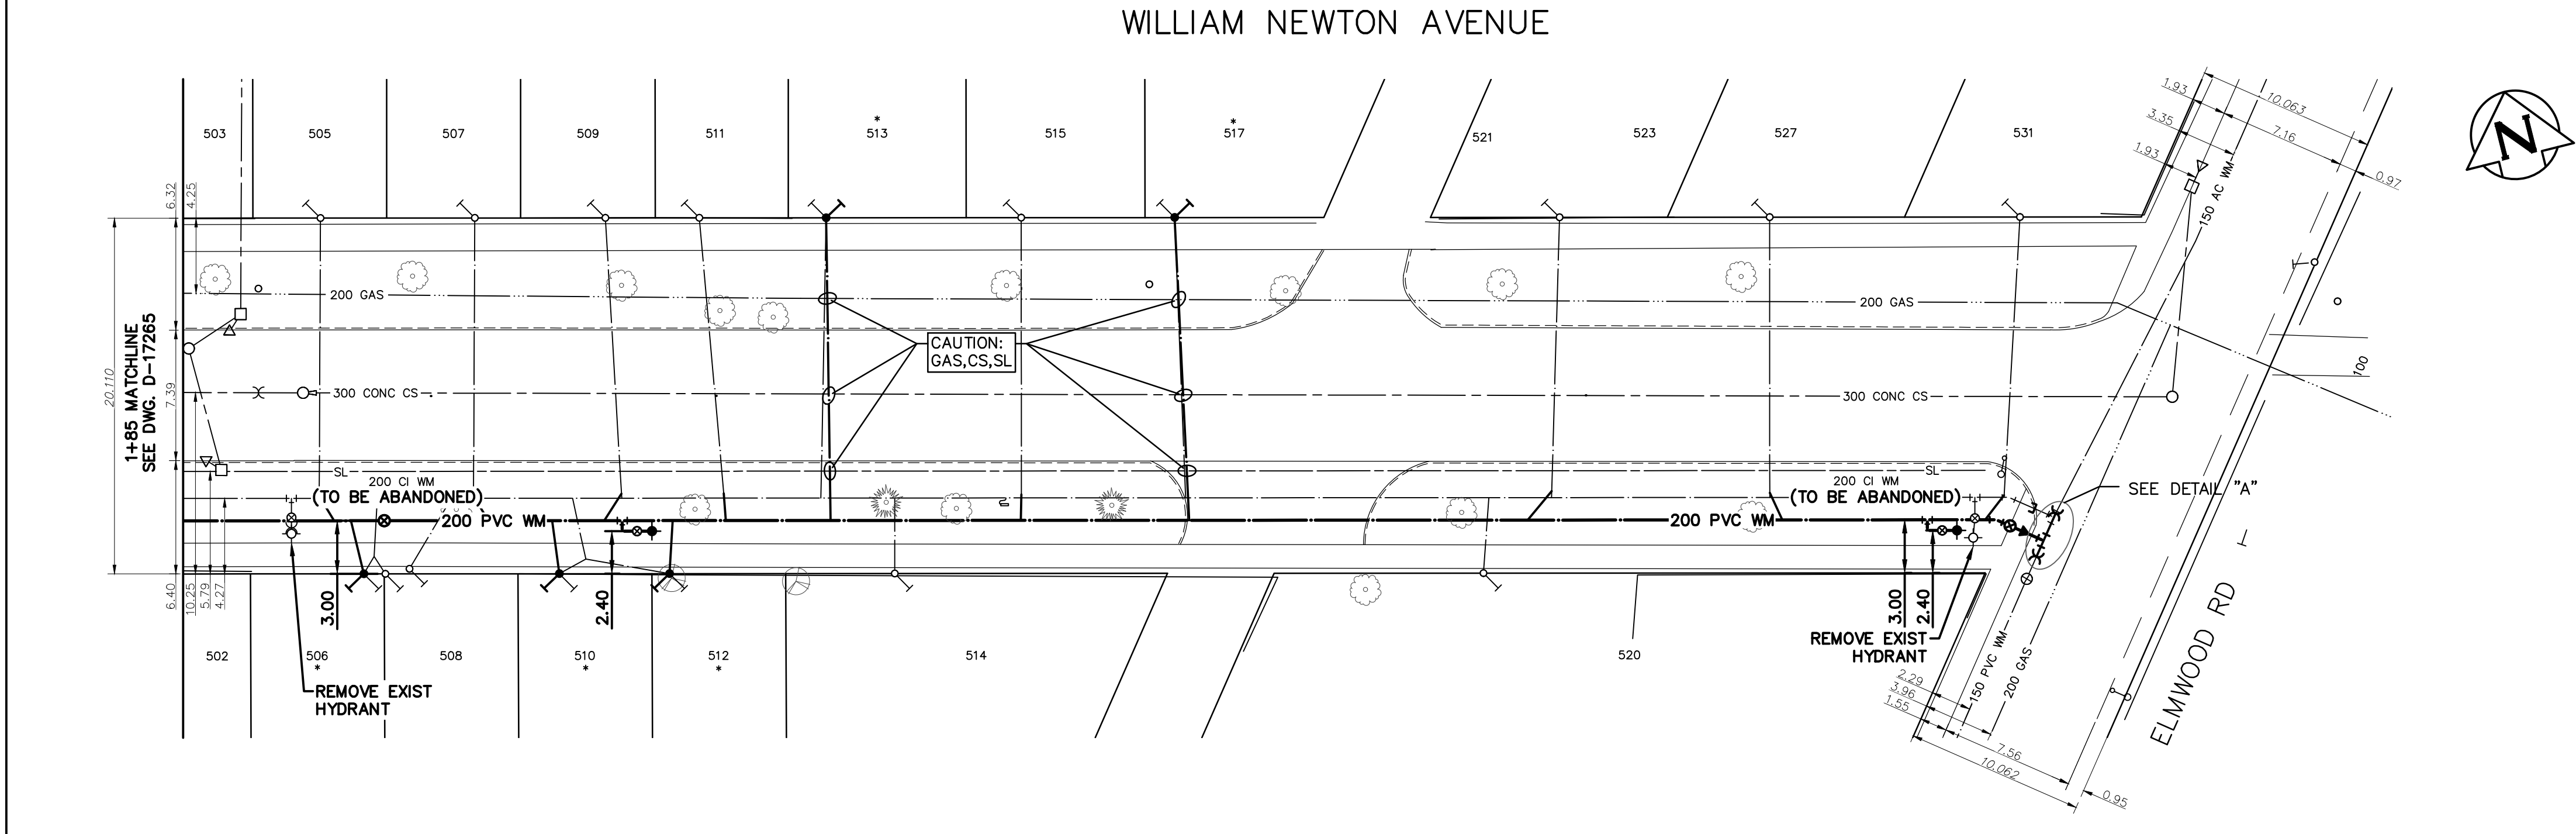
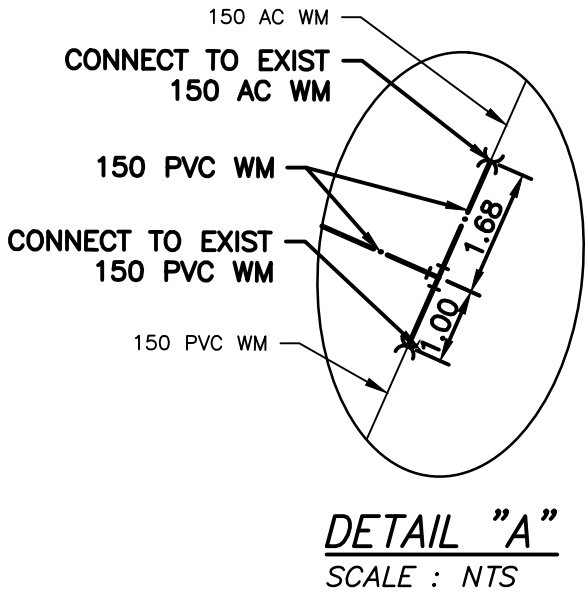


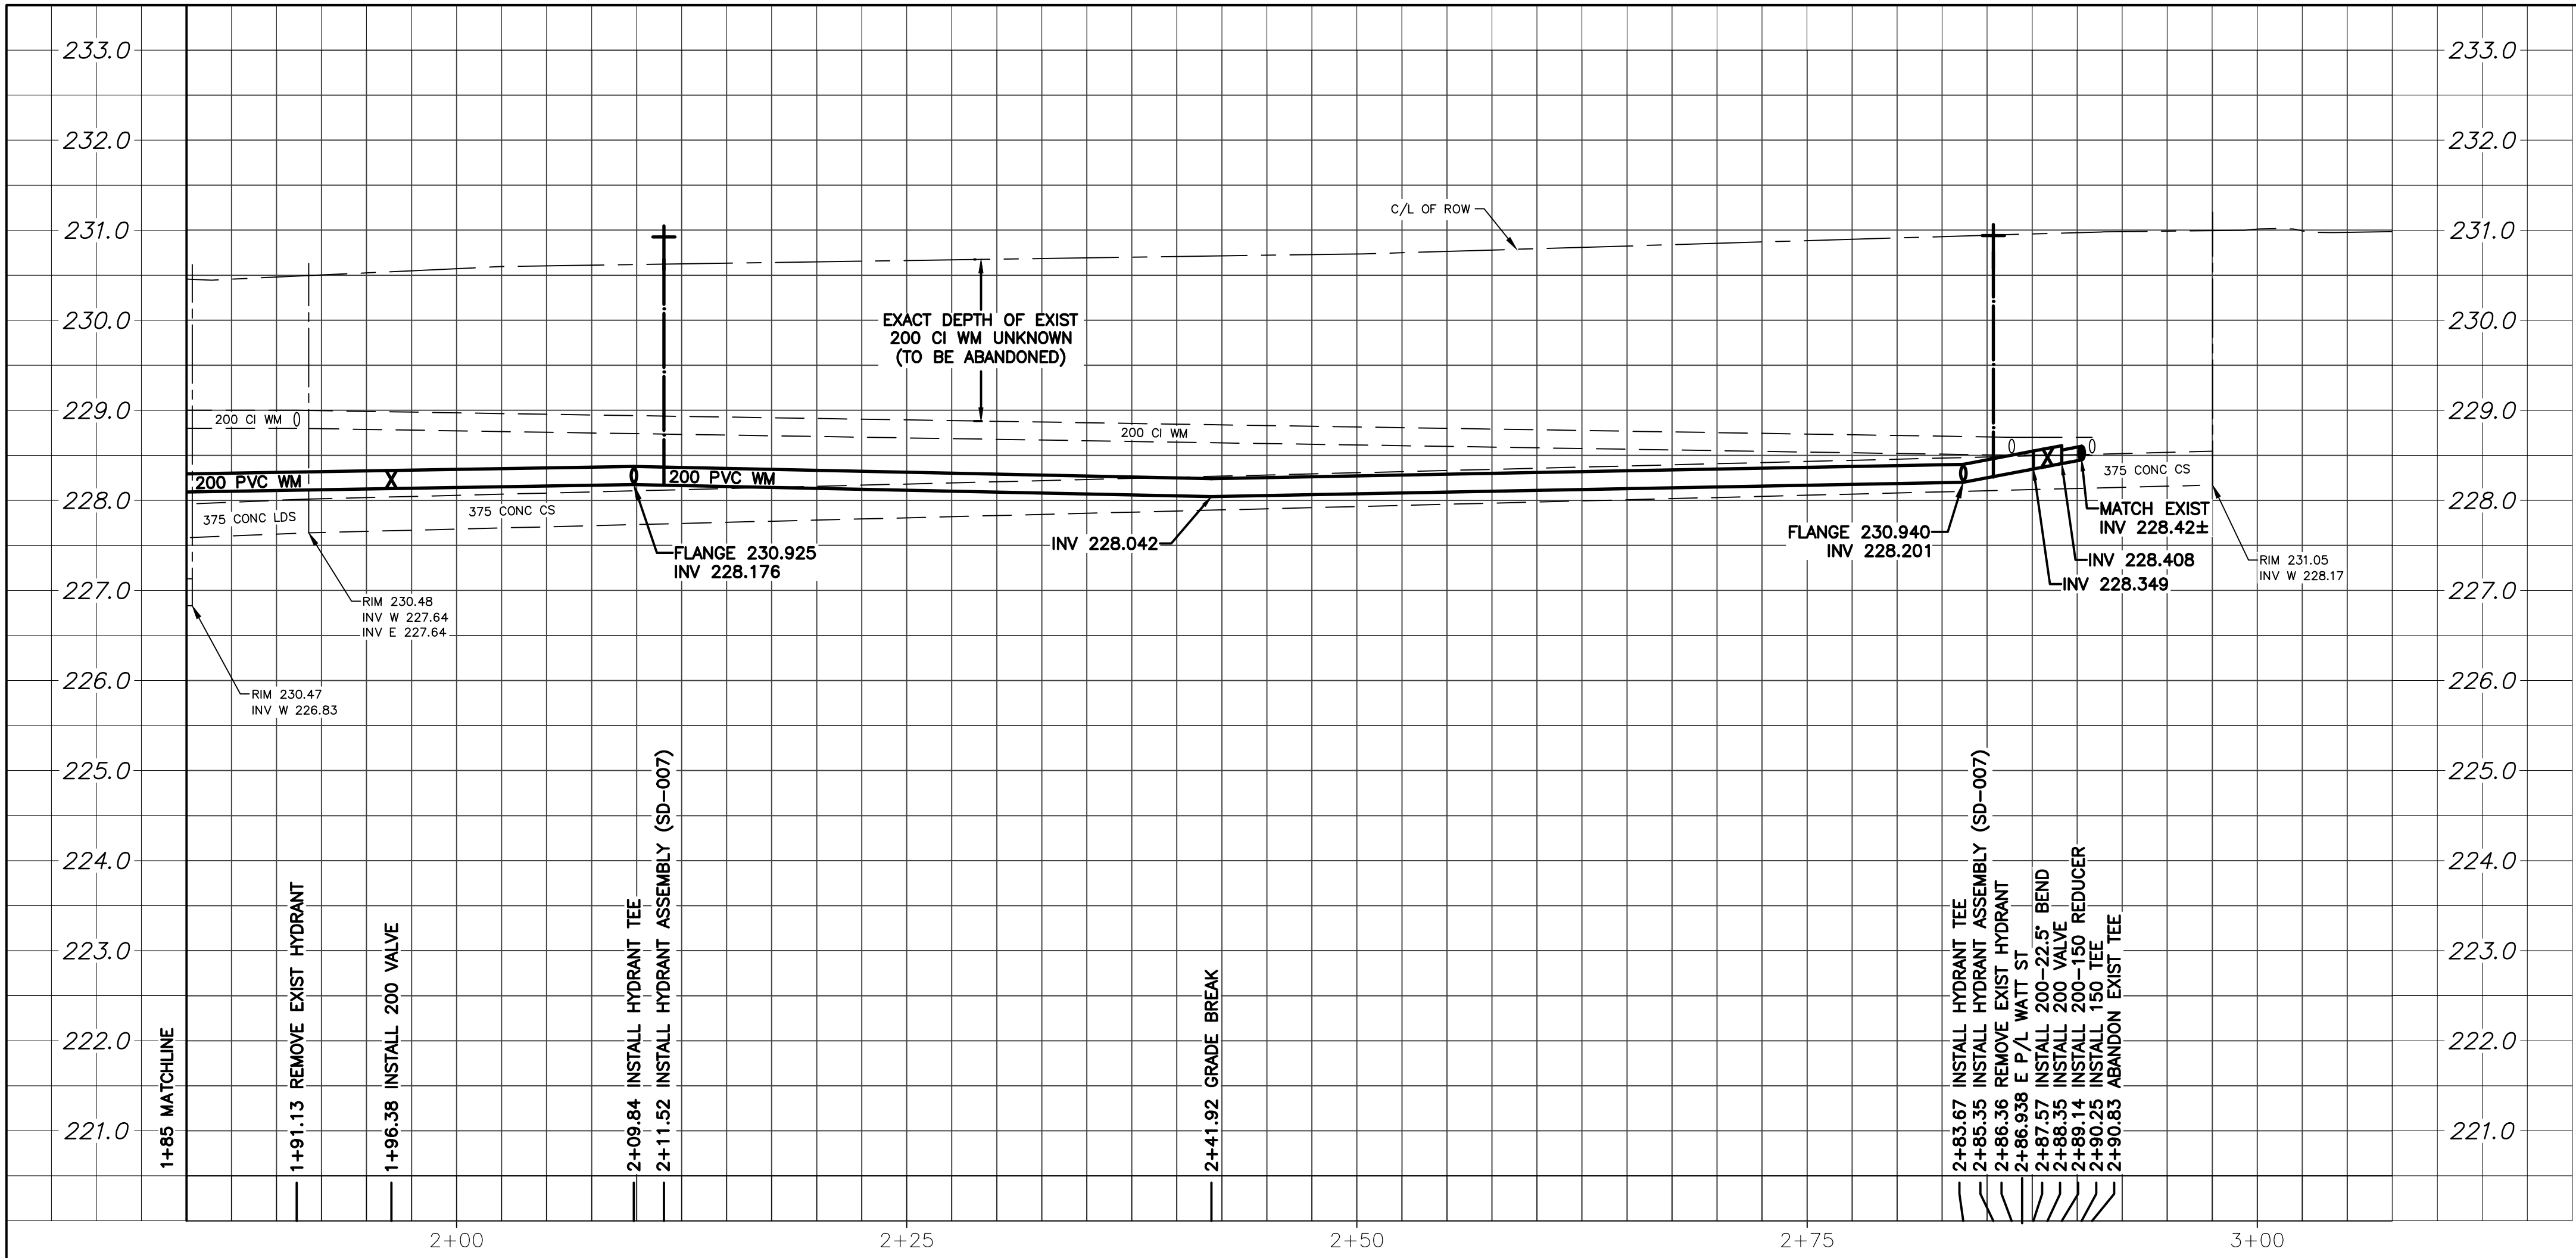

WATER SERVICE INFORMATION				
ADDRESS	SIZE (mm) MATERIAL (STREET)	SIZE (mm) MATERIAL (PROP.)	SHORT & LONG MEASUREMENT	CORP LOCATION
503 WILLIAM NEWTON AVE			19.50 WEL HSE 25.00 FROM HSE FRONT	RECONNECT SERVICE
505 WILLIAM NEWTON AVE				RECONNECT SERVICE
* 506 WILLIAM NEWTON AVE		12 LEAD	3.50 EEL HSE 18.00 E 1ST HYDT E WATT ST	1.0 W OF S/C 506
507 WILLIAM NEWTON AVE			0.30 EEL 9.14 OUT	RECONNECT SERVICE
508 WILLIAM NEWTON AVE	20 CU	20 CU	1.40 E WLL	7.2 E OF HYDT
509 WILLIAM NEWTON AVE	20 CU	12 LEAD	5.00 WEHL 110.03 EEL WATT ST	3.0 E OF S/C
* 510 WILLIAM NEWTON AVE		12 LEAD	1.00 EWL #512 70.00 E 1ST HYDT W ELMWOOD RD	2.5 W OF S/C #510
511 WILLIAM NEWTON AVE	20 CU	20 CU	5.20 WE PL	1.4 E OF S/C
* 512 WILLIAM NEWTON AVE			1.00 EE PL OF #510	2.5 W OF S/C #510
* 513 WILLIAM NEWTON AVE	12 LEAD	12 LEAD	7.00 WWHL 73.45 WWL ELMWOOD RD	1.0 W OF S/C
514 WILLIAM NEWTON AVE	20 CU	20 CU	8.00 EWL HSE 62.78 WWL ELMWOOD RD	OPP S/C
515 WILLIAM NEWTON AVE	20 CU	12 LEAD	5.18 WEHL	OPP S/C
* 517 WILLIAM NEWTON AVE	12 LEAD	12 LEAD	1.68 EWL 53.95 WWL ELMWOOD RD	2.0 W OF S/C
520 WILLIAM NEWTON AVE	20 CU	20 CU	26.00 WEL HSE 28.35 WWL ELMWOOD RD	1.0 E OF S/C
523 WILLIAM NEWTON AVE	20 CU	20 CU	6.50 EWL HSE 36.27 WWL ELMWOOD R	1.5 W OF S/C
527 WILLIAM NEWTON AVE	20 CU	20 CU	OPP WL HSE 25.29 WWL ELMWOOD ROAD	OPP S/C
531 WILLIAM NEWTON AVE	20 CU	20 CU	1.00 WWL HSE 10.97 WEL HSE	2.0 W OF S/C

* SERVICES TO BE RENEWED TO P.I. ALL OTHER TO BE RECONNECTED

NOTE: CHAINAGES SHOWN ARE ALONG CENTERLINE OF ROW

NOTE: VALVES TO BE INSTALLED COUNTER-CLOCKWISE TO CLOSE

FOR INDEX SEE D-17261

METRIC

WHOLE NUMBERS INDICATE MILLIMETRES
DECIMALIZED NUMBERS INDICATE METRES

ENGINEERS
GEOSCIENTISTS
MANITOBA

Certificate of Authorization
Stantec Consulting Ltd.
No. 1301

LOCATION APPROVED
UNDERGROUND STRUCTURES

SUPV. U/G STRUCTURES COMMITTEE DATE

NOTE:
LOCATION OF UNDERGROUND STRUCTURES AS SHOWN ARE BASED ON THE BEST INFORMATION AVAILABLE BUT NO GUARANTEE IS GIVEN THAT ALL EXISTING UTILITIES ARE SHOWN OR THAT THE GIVEN LOCATIONS ARE EXACT. CONFIRMATION OF EXISTENCE AND EXACT LOCATION OF ALL SERVICES MUST BE OBTAINED FROM THE INDIVIDUAL UTILITIES BEFORE PROCEEDING WITH CONSTRUCTION.

B.M. ELEV.	NO.	ISSUE FOR TENDER	DATE	REVISIONS	BY
	00	ISSUE FOR TENDER	2025.04.21	RS	

Stantec

DESIGNED BY RS
CHECKED BY RS
DRAWN BY MR
APPROVED BY RS
SCALE: HORIZONTAL 1:250
VERTICAL 1:50
DATE 2025.03.04
RELEASED FOR CONSTRUCTION R.L.
DATE 2025.04.17

ENGINEER'S SEAL

CONSULTANT DRAWING NUMBER C-205

TENDER NUMBER: 364-2025
CONTRACT NUMBER: 3

PLOT DATE: 2025 04 18

THE CITY OF WINNIPEG
WATER AND WASTE DEPARTMENT
ENGINEERING DIVISION

2025 WATER MAIN RENEWALS
CONTRACT 3
WILLIAM NEWTON AVENUE
81.14 E OF WATT STREET TO
ELMWOOD ROAD

SHEET 7 OF 9
CITY DRAWING NUMBER
D-17266

FILE PATH: c:\users\mraskar\do\accdocs\stantec consulting\111220934_c3_cow_2025_wm_renewal\project files\01_wip\04_civil\sheet_files\20934c-204