
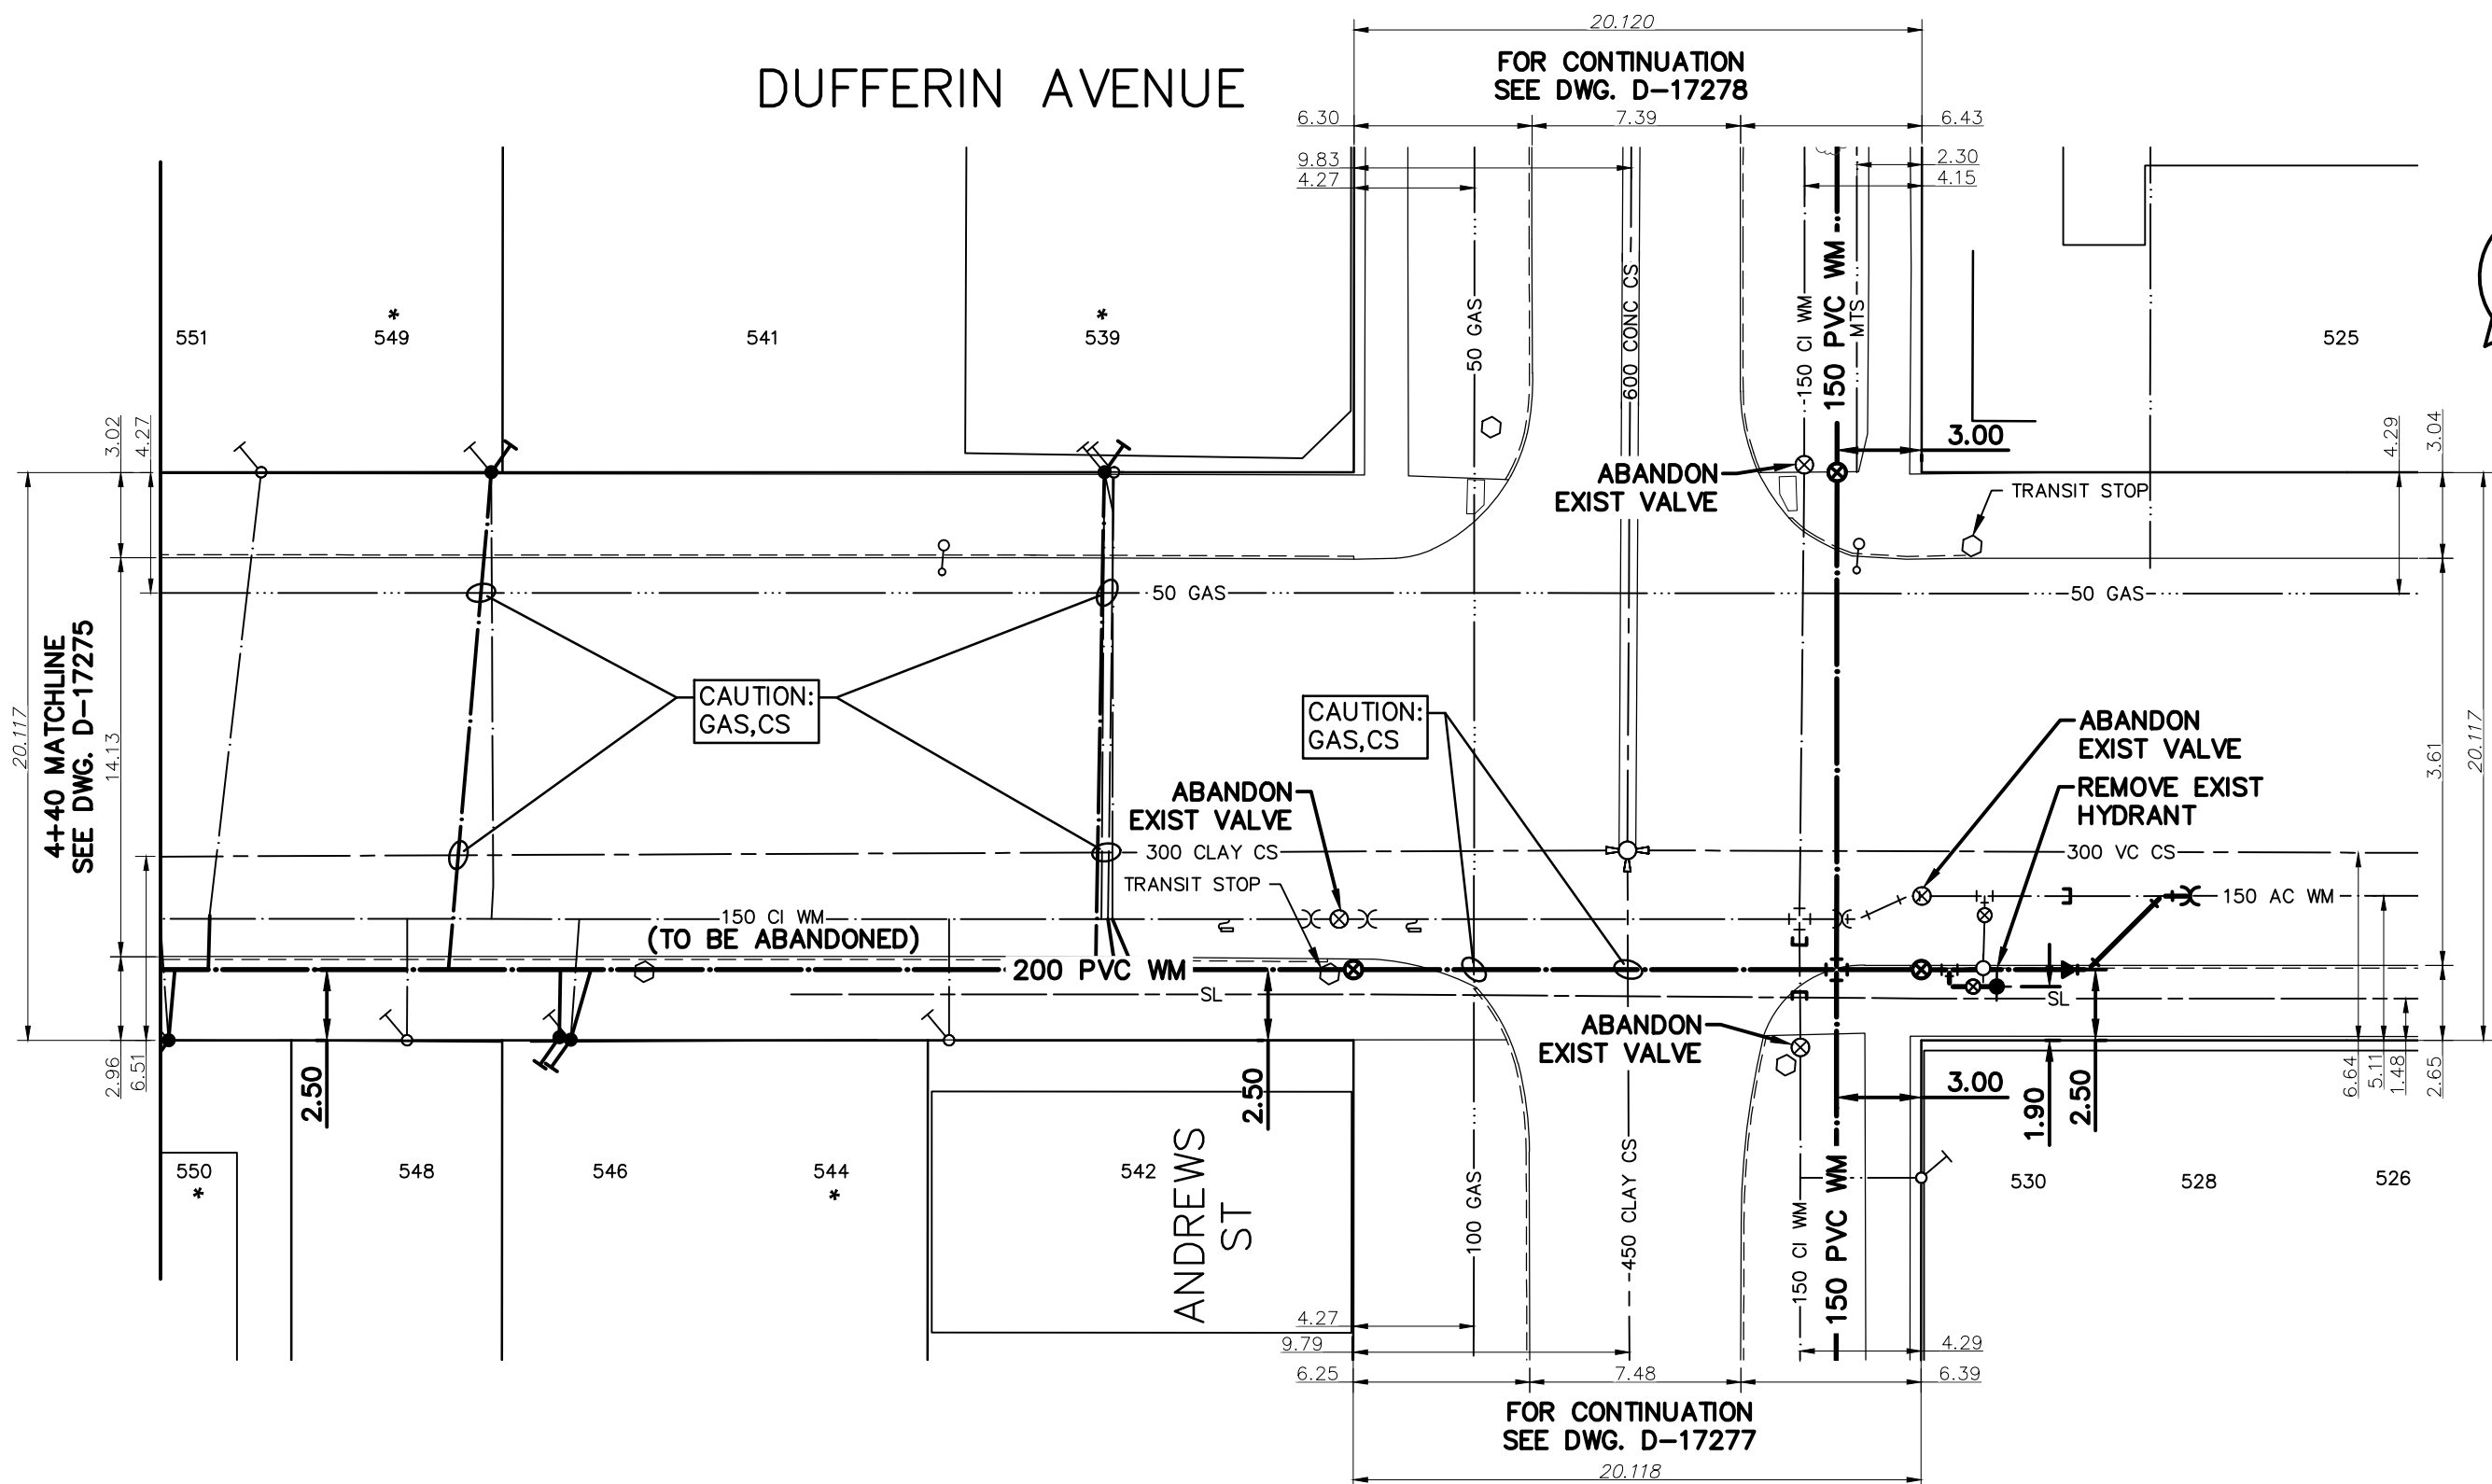


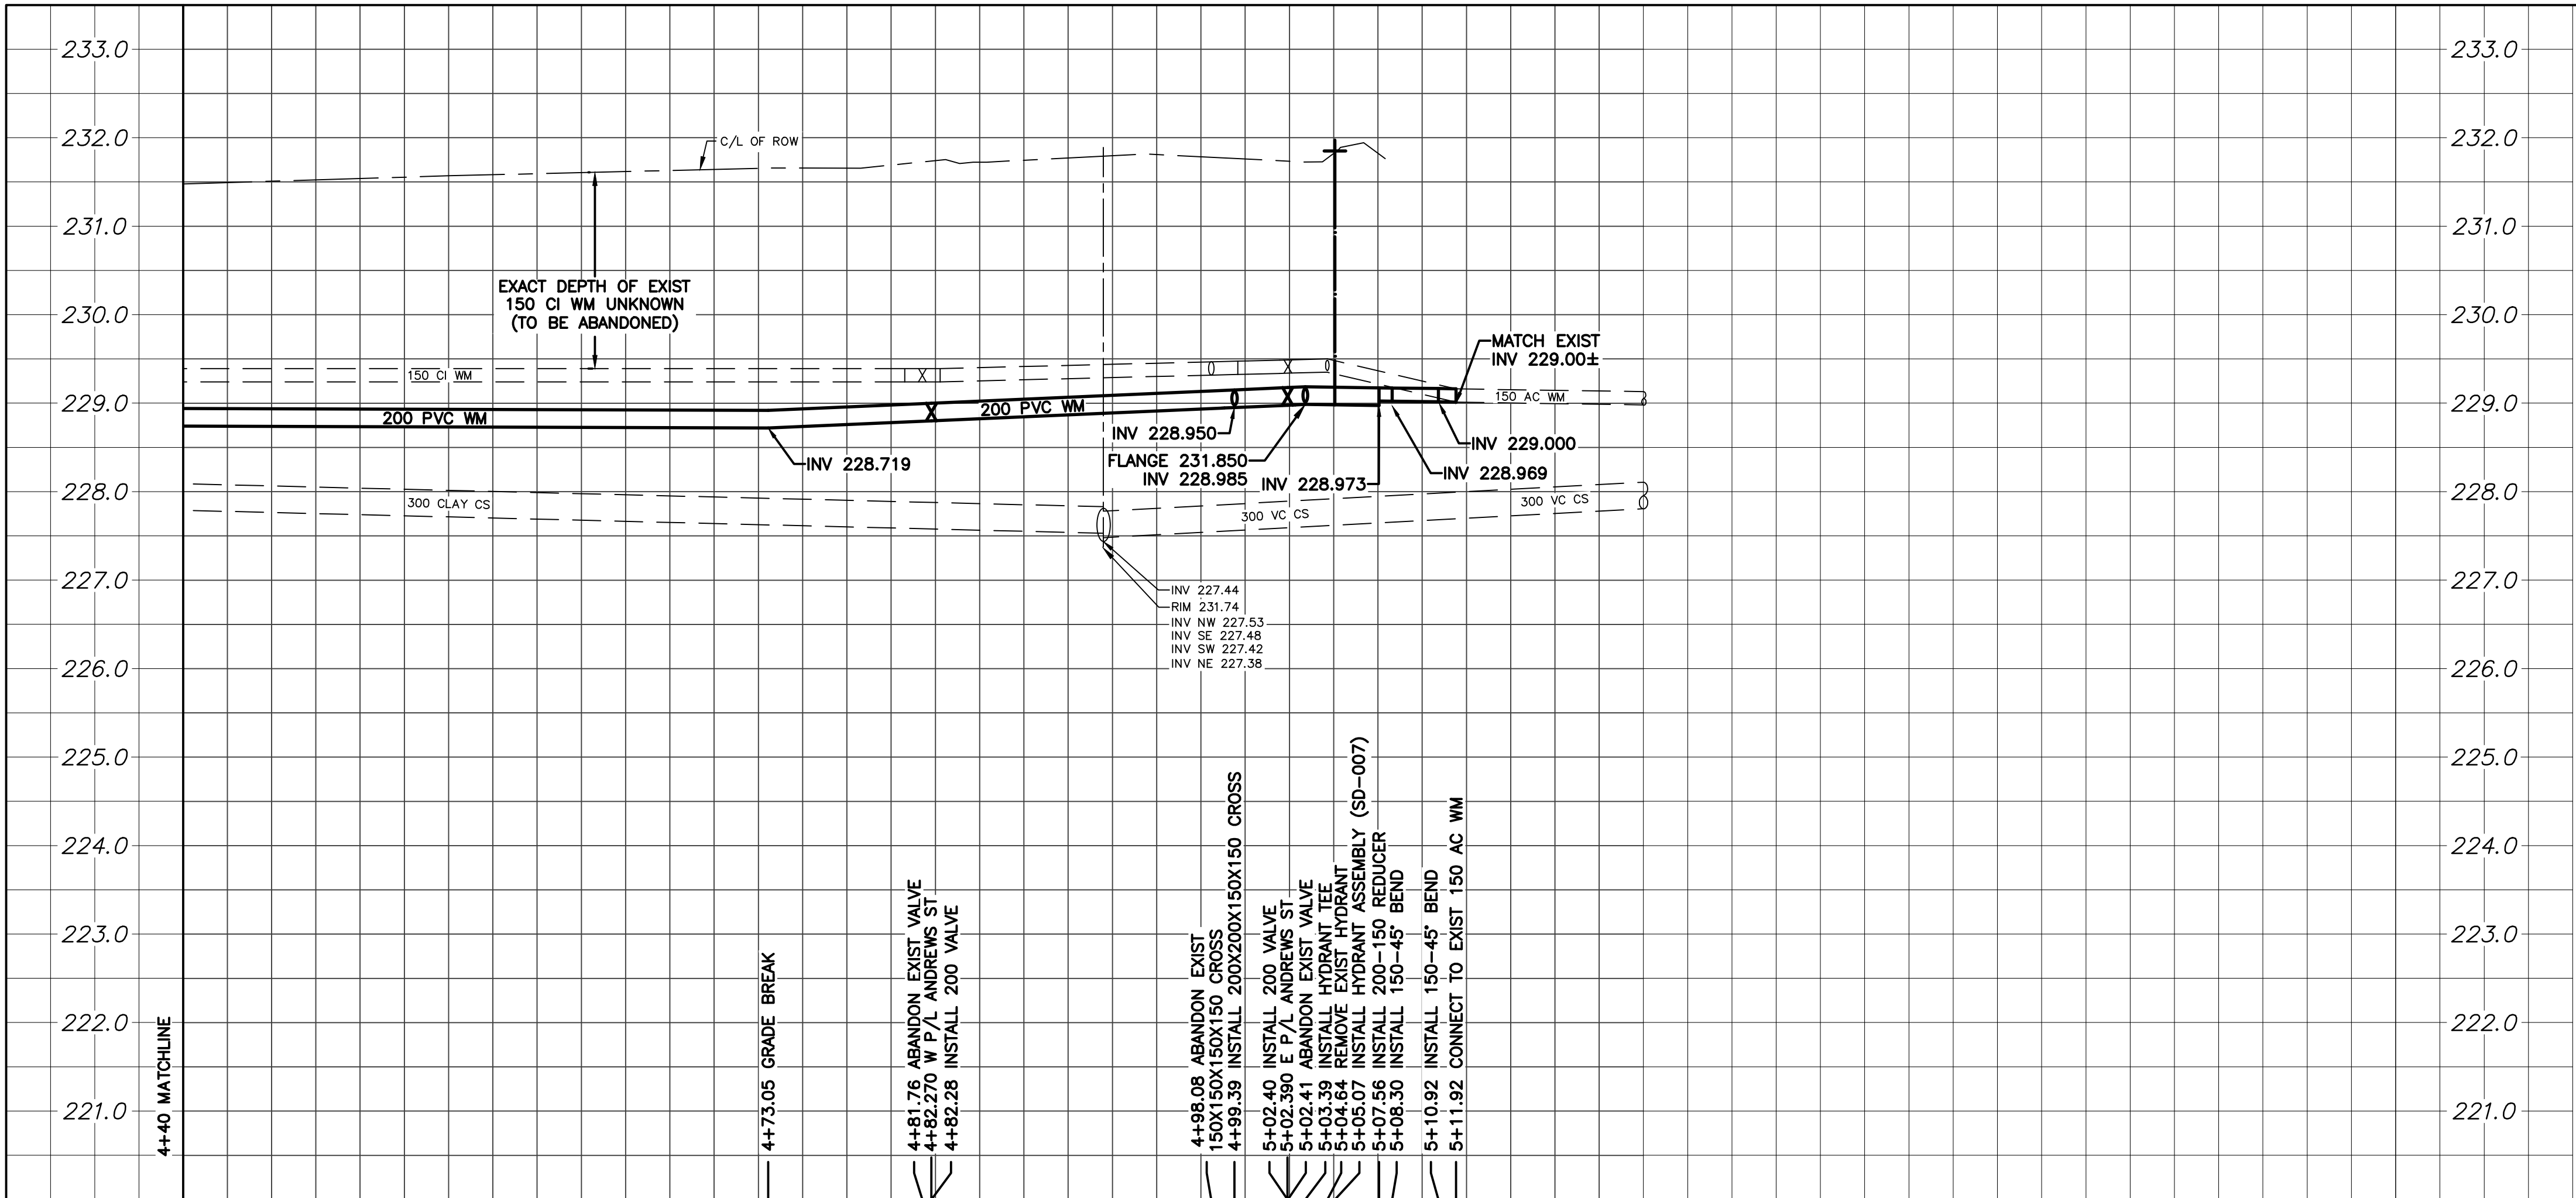

WATER SERVICE INFORMATION					
ADDRESS	SIZE (mm) MATERIAL (STREET)	SIZE (mm) MATERIAL (PROP.)	SHORT & LONG MEASUREMENT	CORP LOCATION	REMARK
530 DUFFERIN AVE	25 CU	25 CU	4.21 SNL BLDG 4.88 SSL DUFFERIN AVE	OPP S/C	RECONNECT SERVICE
* 539 DUFFERIN AVE	20 CU	12 LEAD	OPP WBL	-	RENEW TO P/L
541 DUFFERIN AVE	20 CU	12 LEAD	1.00 EEBL 0.20 WELL	-	RECONNECT SERVICE
542 DUFFERIN AVE	25 CU	25 CU	0.61 EWL BUILDING 12.80 W MAIN VALVE OF ANDREWS ST	OPP S/C	RECONNECT SERVICE
* 544, 546 DUFFERIN AVE	16 LEAD	-	0.61 EWL HSE #546 27.74 WWL ANDREWS ST	0.3 E OF S/C	RENEW TO P/L 544, 546 WYED AND SEPARATE SERVICES
548 DUFFERIN AVE	20 CU	12 LEAD	2.59 WEL HSE 33.53 WWL ANDREWS ST	OPP OF S/C	RECONNECT SERVICE
* 549 DUFFERIN AVE	16 LEAD	12 LEAD	OPP EBL 0.40 WELL	OPP OF S/C	RENEW TO P/L
* 550 DUFFERIN AVE	20 LEAD	20 CU	2.29 EWL HSE	0.3 W OF S/C	RENEW TO P/L
551 DUFFERIN AVE	20 CU	20 CU	0.30 EEL HSE 38.71 WWL ANDREWS ST	1.8 W OF S/C	RECONNECT SERVICE

★ SERVICES TO BE RENEWED TO P/L. ALL OTHER TO BE RECONNECTED

NOTE: CHAINAGES SHOWN ARE
ALONG CENTERLINE OF ROW

NOTE: VALVES TO BE INSTALLED
COUNTER-CLOCKWISE TO CLOSE

FOR INDEX SEE
D-17270



METRIC
WHOLE NUMBERS INDICATE MILLIMETRES
DECIMALIZED NUMBERS INDICATE METRES

**ENGINEERS
GEOSCIENTISTS
MANITOBA**
Certificate of Authorization
Stantec Consulting Ltd.
No. 1301

LOCATION APPROVED
UNDERGROUND STRUCTURES

SUPV. U/G STRUCTURES
COMMITTEE

NOTE:
LOCATION OF UNDERGROUND STRUCTURES AS
SHOWN ARE BASED ON THE BEST INFORMATION
AVAILABLE BUT NO GUARANTEE IS GIVEN THAT ALL
EXISTING UTILITIES ARE EXACT. CONFIRMATION OF
EXISTENCE AND EXACT LOCATION OF ALL
SERVICES MUST BE OBTAINED FROM THE INDIVIDUAL
UTILITIES BEFORE PROCEEDING WITH CONSTRUCTION.

B.M.
ELEV.

NO.	REVISIONS	DATE	BY
00	ISSUE FOR TENDER	2025.04.29	RS



DESIGNED BY	RS	CHECKED BY	RS
DRAWN BY	MR	APPROVED BY	RS
SCALE: HORIZONTAL VERTICAL	1:250 1:50	RELEASED FOR CONSTRUCTION	RYAN LUCKY
DATE	2025.03.18	DATE	2025.04.28

PLOT DATE: 2025 04 29

ENGINEER'S SEAL

CONSULTANT DRAWING NUMBER
C-206



THE CITY OF WINNIPEG
WATER AND WASTE DEPARTMENT
ENGINEERING DIVISION

**2025 WATER MAIN RENEWALS
CONTRACT 9
DUFFERIN AVENUE
42.25 W OF ANDREWS STREET TO
9.53 E OF ANDREWS STREET**

SHEET **8** OF **16**
CITY DRAWING NUMBER
D-17276

TENDER NUMBER: 397-2025
CONTRACT NUMBER: 9

FILE PATH: c:\users\mraskar\do\accdocs\stantec
consulting\111220939_c9_cow_2025_wm_renewal\project
files\01_wip\04_civil\sheet_files\20939c-203