
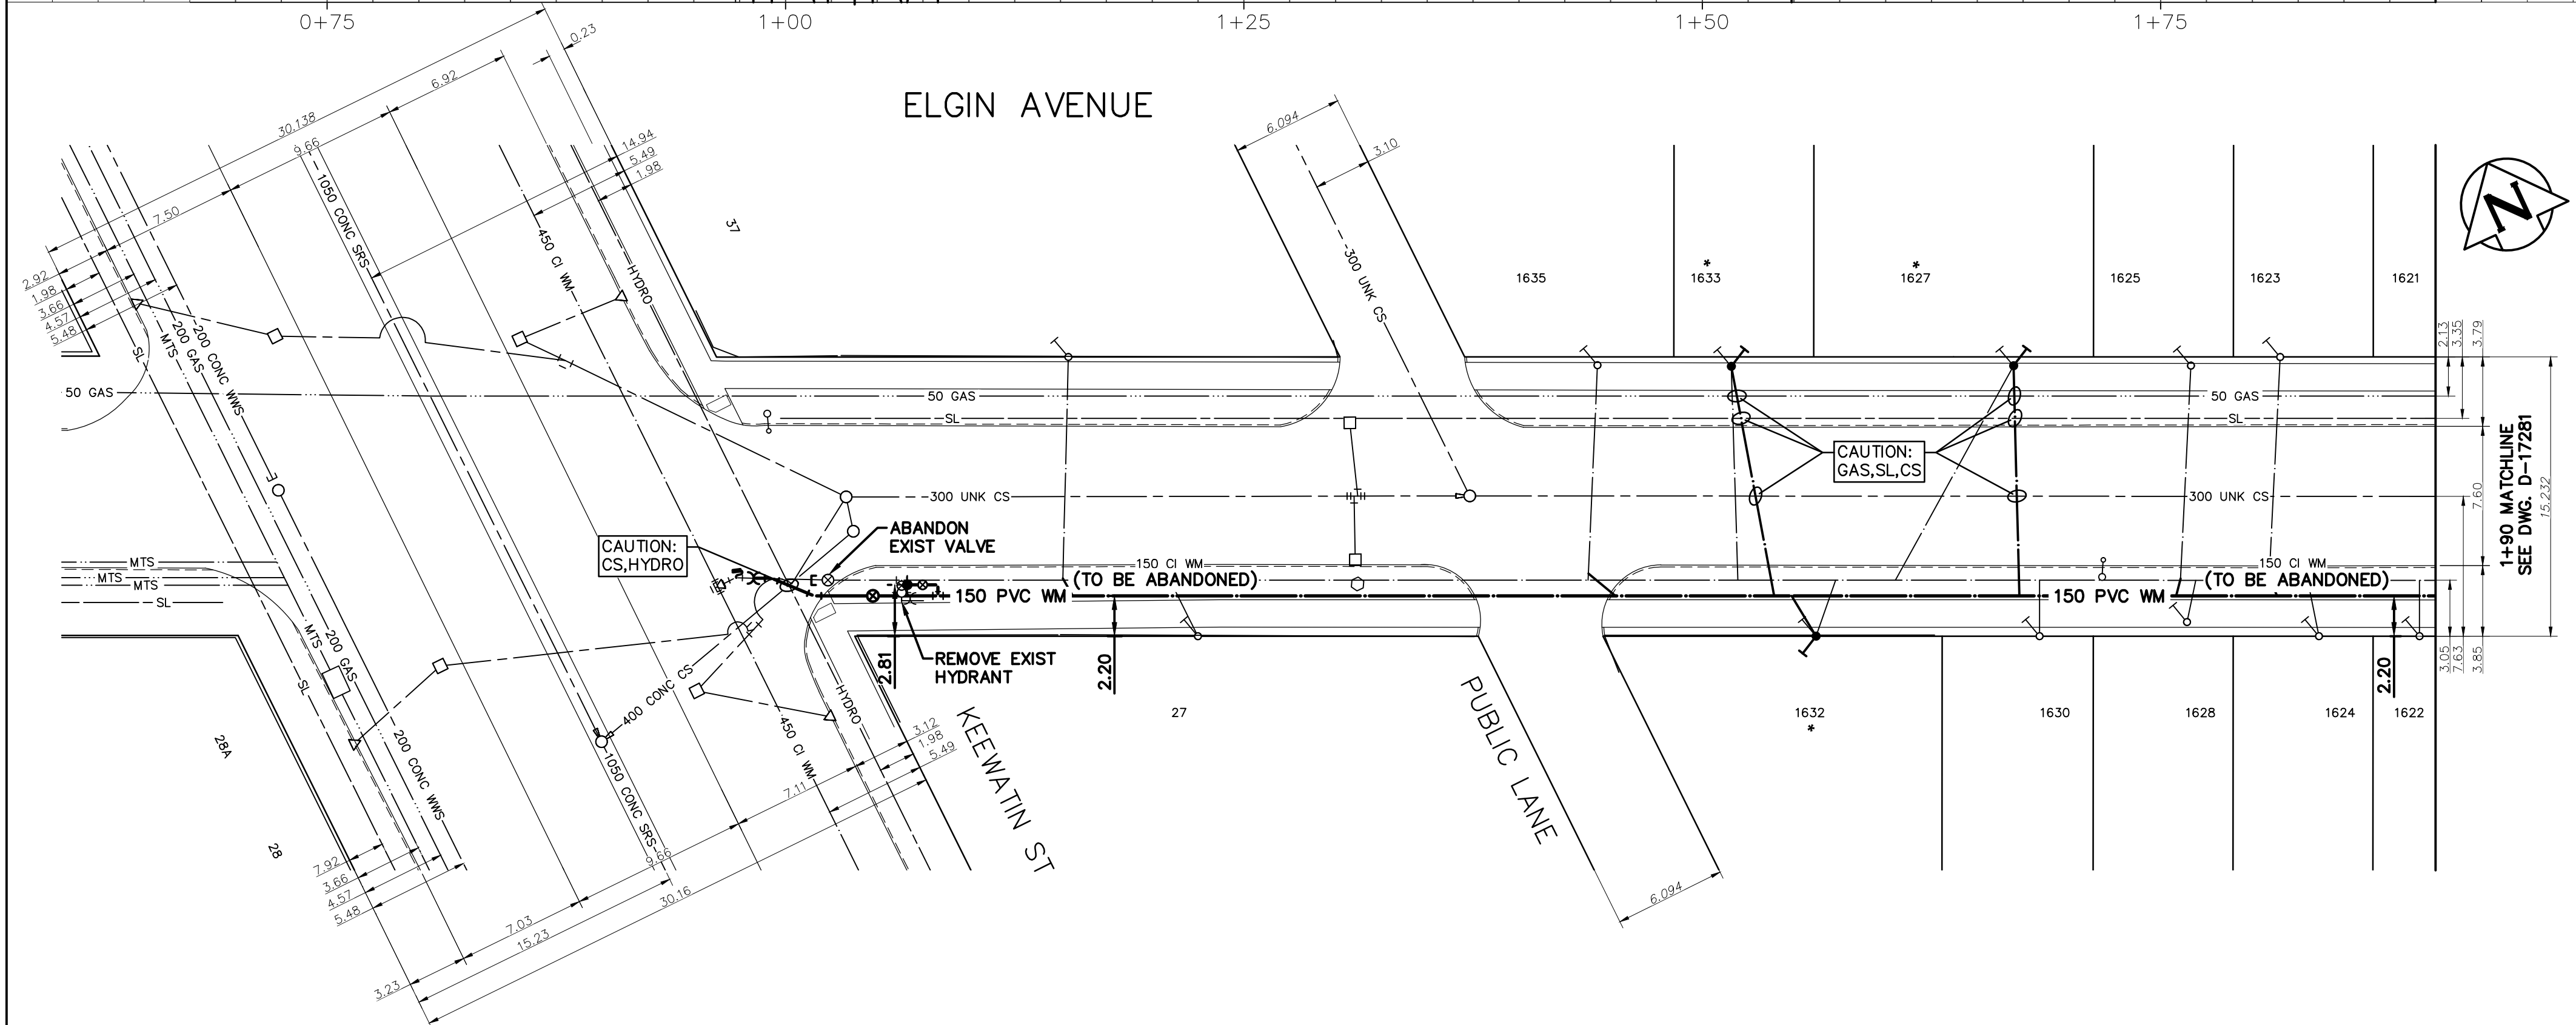


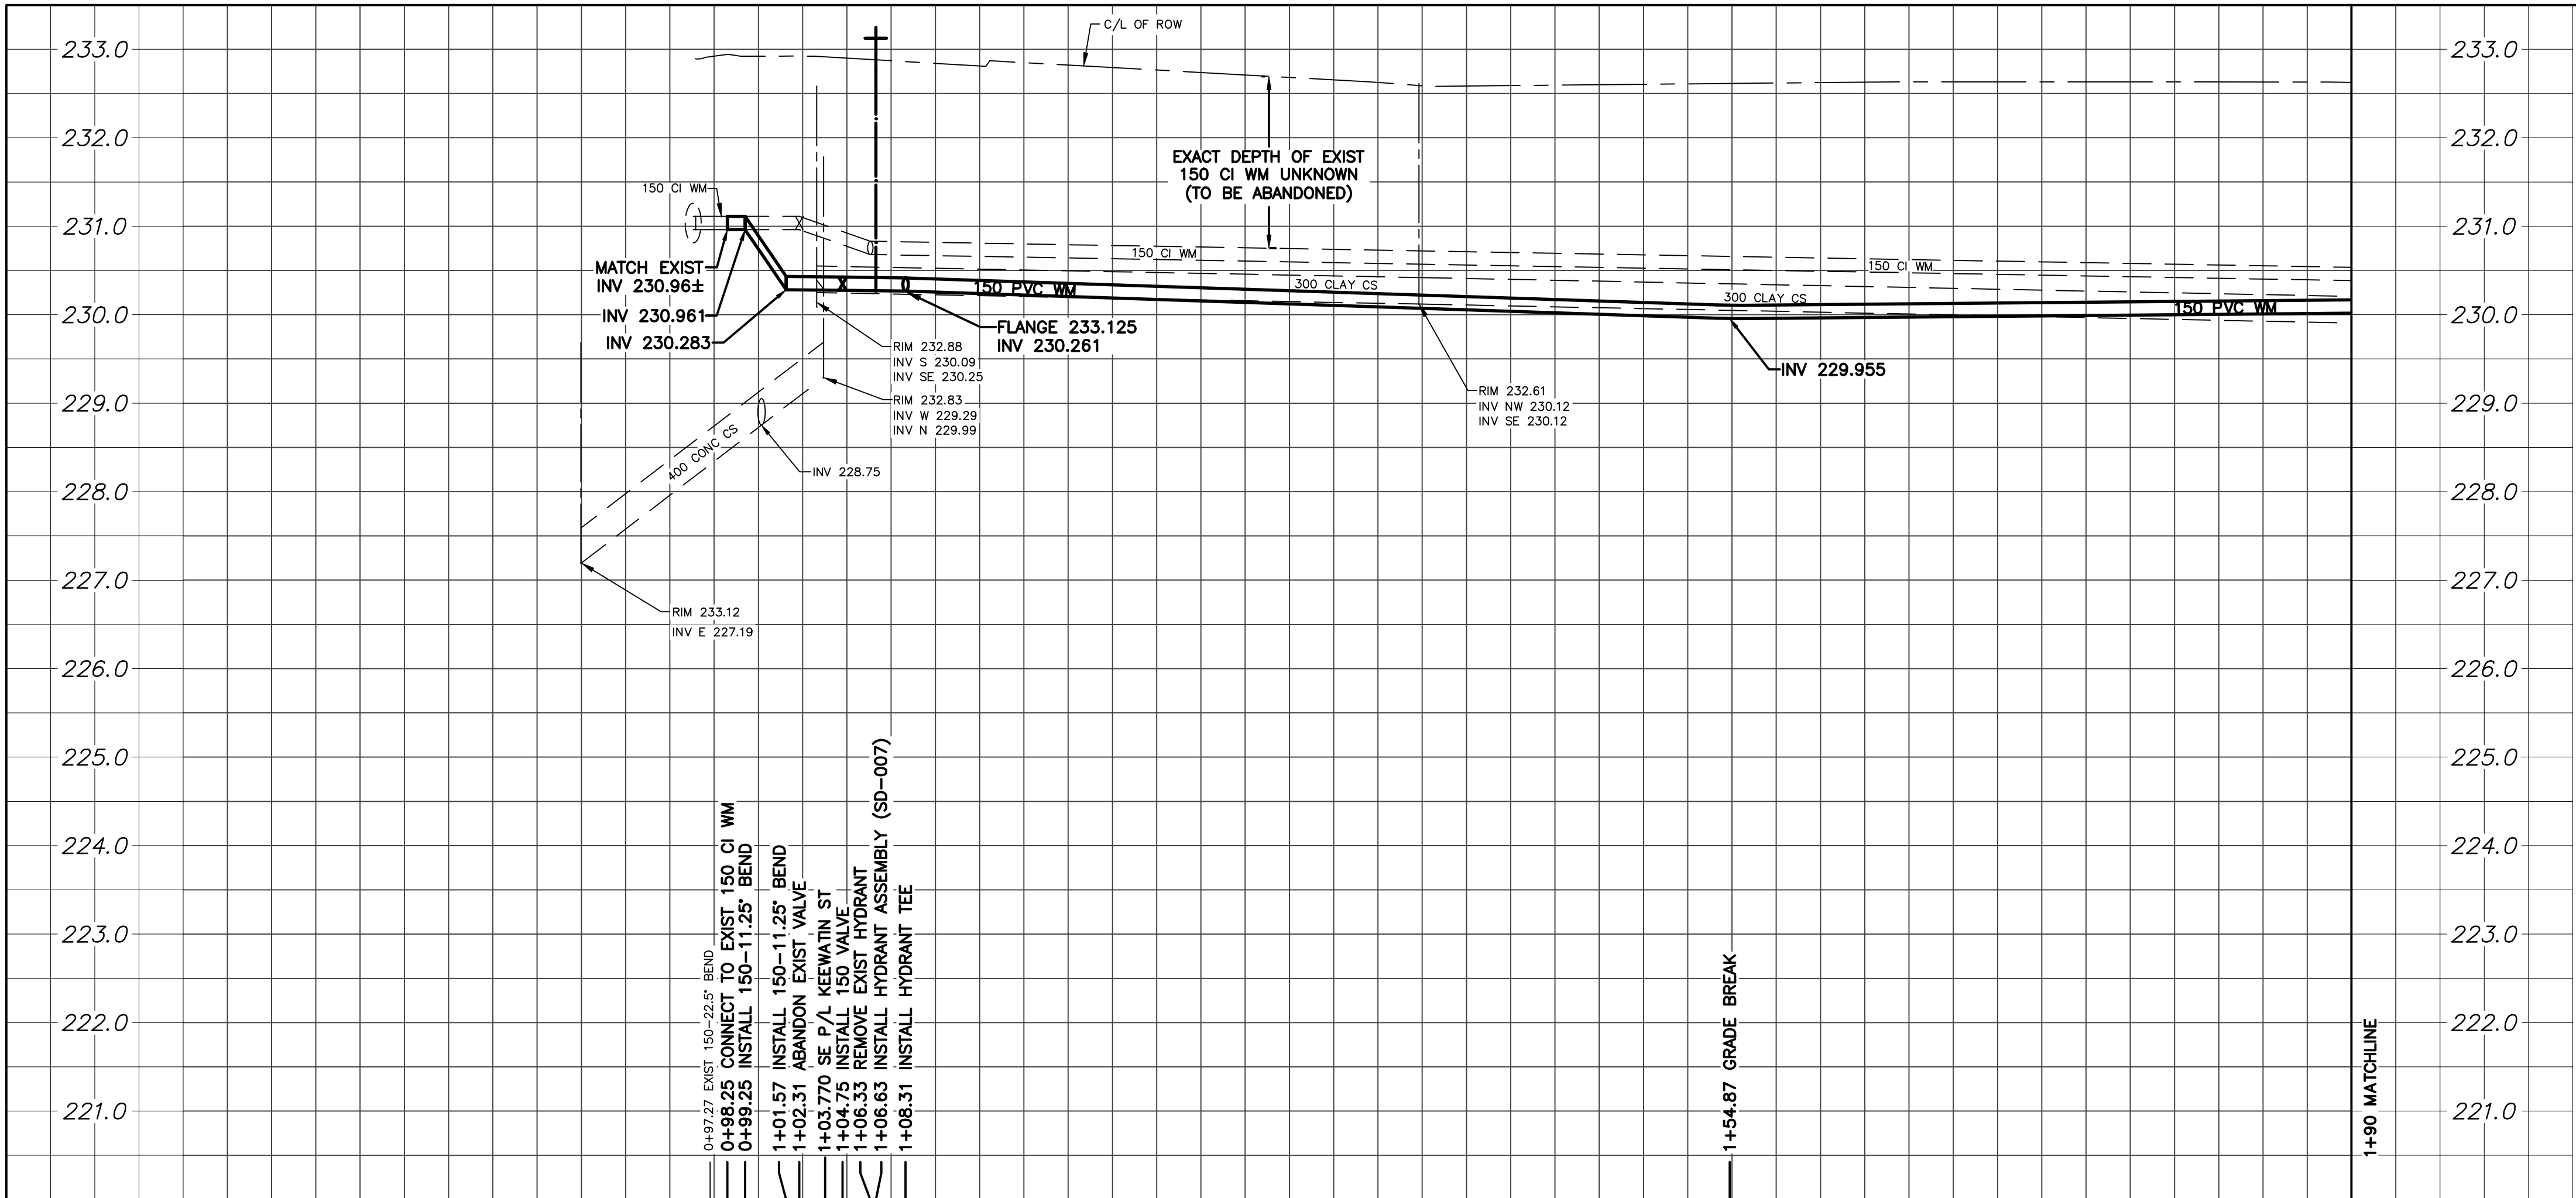

WATER SERVICE INFORMATION					
ADDRESS	SIZE (mm) MATERIAL (STREET)	SIZE (mm) MATERIAL (PROP.)	SHORT & LONG MEASUREMENT	CORP LOCATION	REMARK
27 KEEWATIN ST	20 CU	20 CU	3.75 EWL HSE 16.76 EEL KEEWATIN ST	OPP S/C	RECONNECT SERVICE
1622 ELGIN AVE	20 CU	20 CU	4.27 WEL HSE 85.34 EEL KEEWATIN ST	OPP S/C	RECONNECT SERVICE
1623 ELGIN AVE	20 CU	20 CU	2.90 EWL #1623 3.90 EWL #1623	0.1 E OF S/C	RECONNECT SERVICE
1624 ELGIN AVE	20 CU	12 LEAD	OPP EL HSE 79.86 EEL KEEWATIN ST	0.6 W OF S/C	RECONNECT SERVICE
1625 ELGIN AVE	20 CU	20 CU	OPP EL HSE 79.86 EEL KEEWATIN ST	OPP S/C	RECONNECT SERVICE
* 1627 ELGIN AVE	16 LEAD	12 CU	3.51 WEL HSE 69.80 EEL KEEWATIN ST	64.3 EEL OF KEEWATIN ST	RENEW TO P/L
1628 ELGIN AVE	20 CU	12 LEAD	4.88 EWL HSE 73.46 EEL KEEWATIN ST	0.3 W OF S/C	RECONNECT SERVICE
1630 ELGIN AVE	20 CU	12 CU	2.44 WEL HSE 64.62 E KEEWATIN ST	OPP S/C	RECONNECT SERVICE
* 1632 ELGIN AVE	20 LEAD	20 CU	2.13 EWL HSE 52.43 EEL KEEWATIN ST	1.1 E OF S/C	RENEW TO P/L
* 1633 ELGIN AVE	12 LEAD	12 LEAD	2.44 EWL HSE 18.59 EEL KEEWATIN ST	48.2 EEL OF KEEWATIN ST	RENEW TO P/L
1635 ELGIN AVE	20 CU	12 LEAD	6.40 EWL HSE 47.55 EEL KEEWATIN ST	OPP S/C	RECONNECT SERVICE
37 KEEWATIN ST	20 CU	20 CU	1.13 EEL HSE	0.3 W OF S/C	RECONNECT SERVICE

* SERVICES TO BE RENEWED TO P/L. ALL OTHER TO BE RECONNECTED

NOTE: CHAINAGES SHOWN ARE ALONG CENTERLINE OF ROW

NOTE: VALVES TO BE INSTALLED COUNTER-CLOCKWISE TO CLOSE

FOR INDEX SEE D-17270

METRIC
WHOLE NUMBERS INDICATE MILLIMETRES
DECIMALIZED NUMBERS INDICATE METRES

ENGINEERS
GEOSCIENTISTS
MANITOBA

Certificate of Authorization
Stantec Consulting Ltd.
No. 1301

LOCATION APPROVED
UNDERGROUND STRUCTURES

SUPV. U/G STRUCTURES COMMITTEE DATE

NOTE:
LOCATION OF UNDERGROUND STRUCTURES AS SHOWN ARE BASED ON THE BEST INFORMATION AVAILABLE BUT NO GUARANTEE IS GIVEN THAT ALL EXISTING UTILITIES ARE SHOWN OR THAT THE GIVEN LOCATIONS ARE EXACT. CONFIRMATION OF EXISTENCE AND EXACT LOCATION OF ALL SERVICES MUST BE OBTAINED FROM THE INDIVIDUAL UTILITIES BEFORE PROCEEDING WITH CONSTRUCTION.

B.M.
ELEV.

00	ISSUE FOR TENDER	2025.04.29	RS		
NO.	REVISIONS	DATE	BY		

Stantec

DESIGNED BY	RS	CHECKED BY	RS
DRAWN BY	MR	APPROVED BY	RS
SCALE: HORIZONTAL 1:250 VERTICAL 1:50		RELEASED FOR CONSTRUCTION	
DATE 2025.03.18		DATE 2025.04.28	RYAN LUCKY

PLOT DATE: 2025 04 29

ENGINEER'S SEAL

CONSULTANT DRAWING NUMBER
C-210

TENDER NUMBER: 397-2025
CONTRACT NUMBER: 9

THE CITY OF WINNIPEG
WATER AND WASTE DEPARTMENT
ENGINEERING DIVISION

2025 WATER MAIN RENEWALS
CONTRACT 9
ELGIN AVENUE
KEEWATIN STREET TO
95.78 W OF WORTH STREET

SHEET 12 OF 16
CITY DRAWING NUMBER
D-17280

FILE PATH: c:\users\mraskar\do\accdocs\stantec consulting\111220939_c9_cow_2025_wm_renewal\project files\01_wip\04_civil\sheet_files\20939c-210