
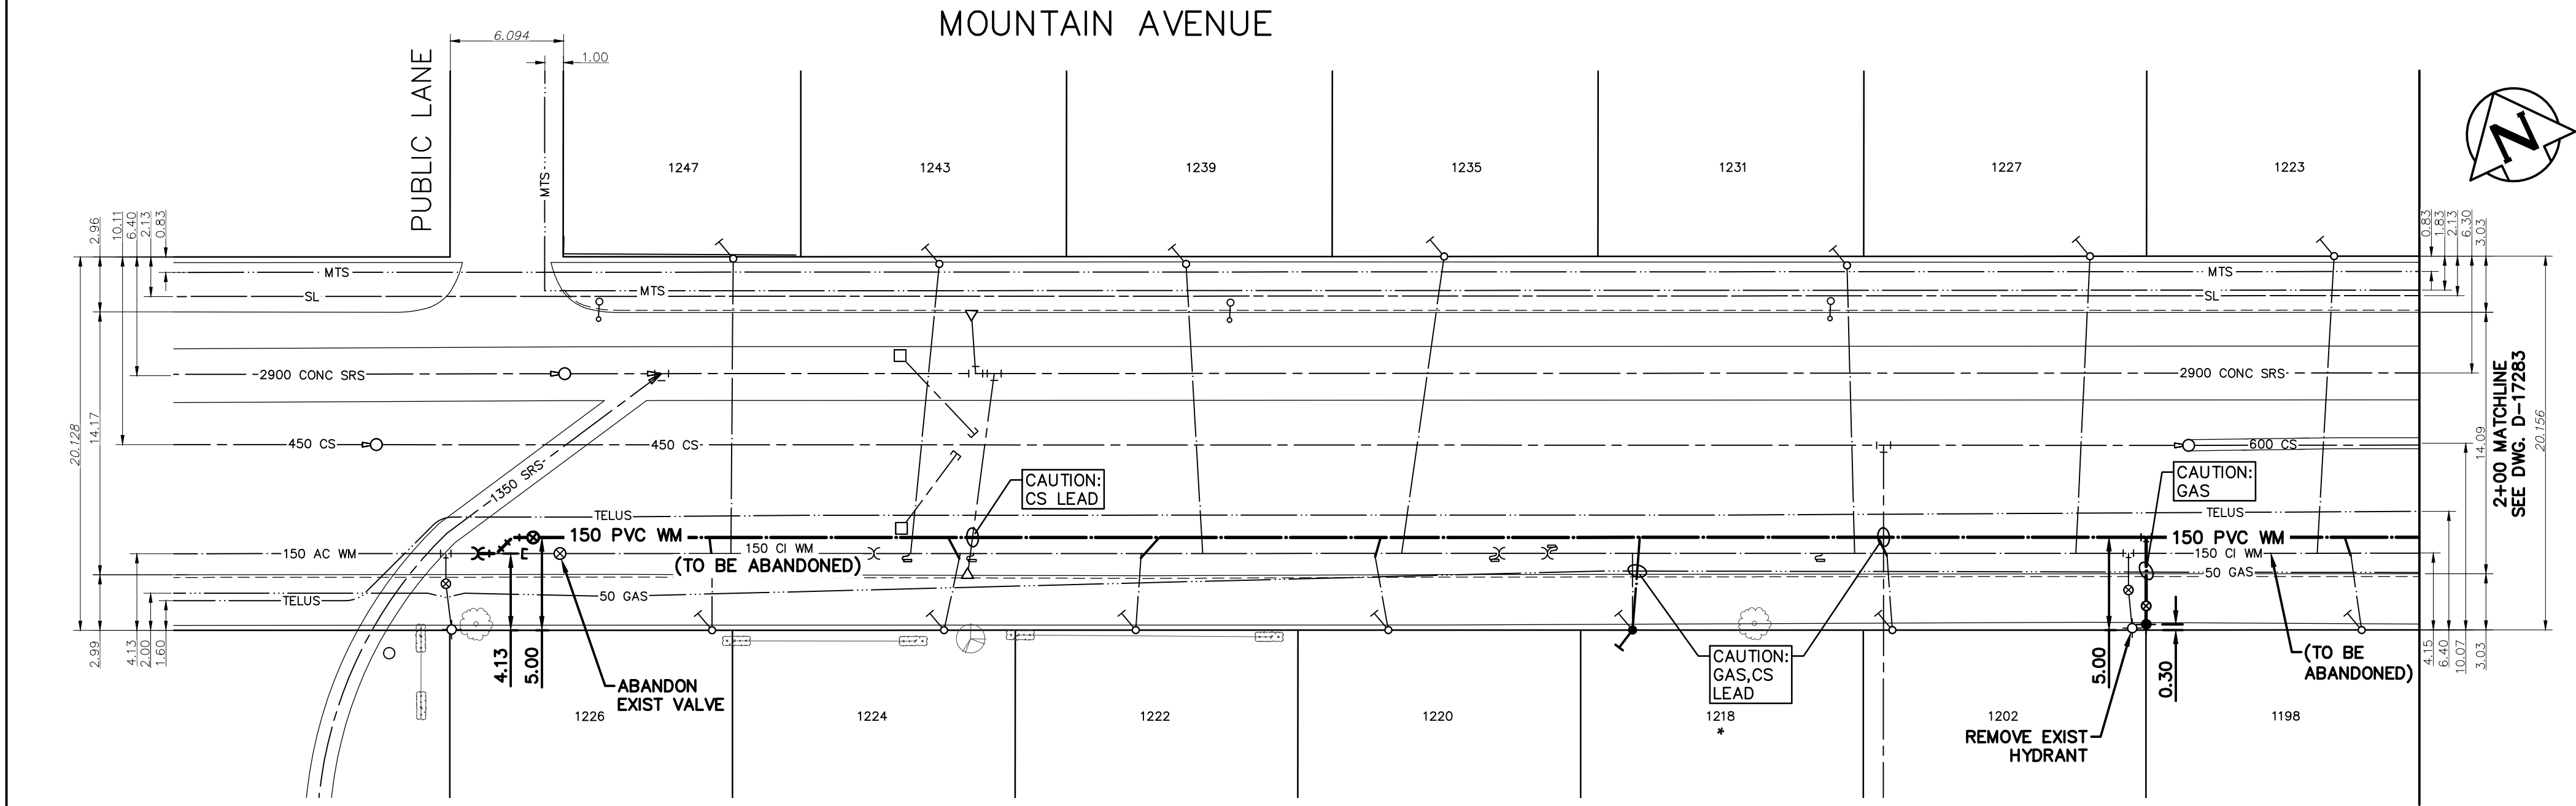


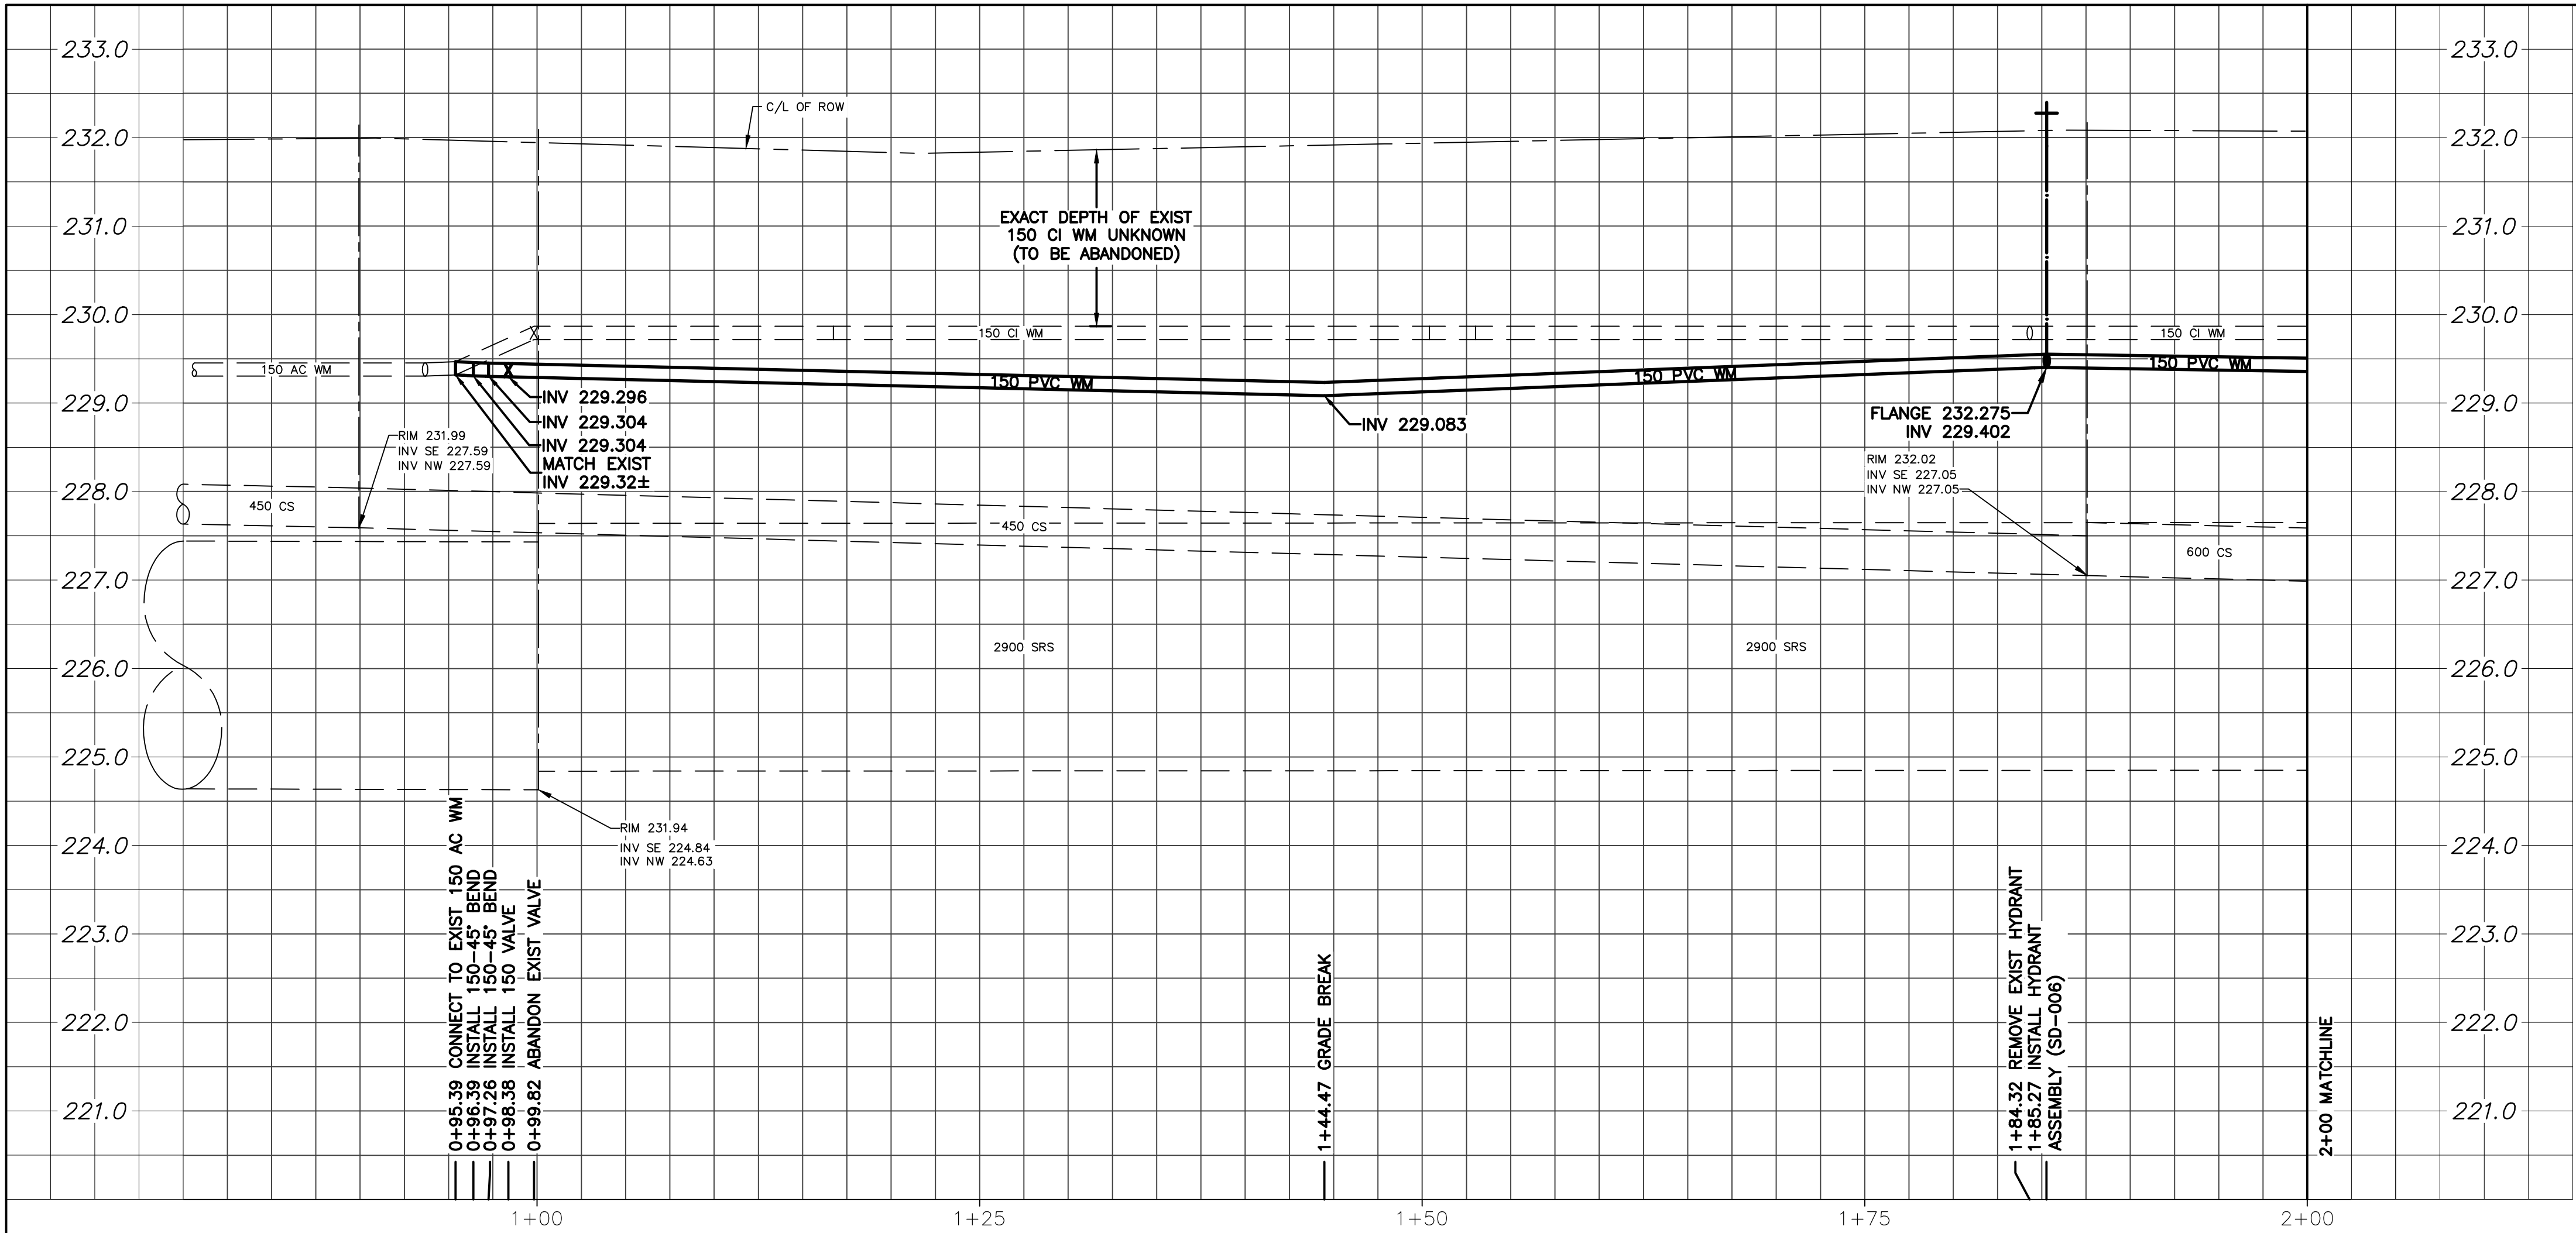

WATER SERVICE INFORMATION				
ADDRESS	SIZE (mm) MATERIAL (STREET)	SIZE (mm) MATERIAL (PROP.)	SHORT & LONG MEASUREMENT	CORP LOCATION
1198 MOUNTAIN AV	20 CU	20 CU	2.74 WEHL 168.86 WWL MCPHILLIPS ST	0.6 W OF S/C
1202 MOUNTAIN AV	20 CU	20 CU	1.37 WWHL 10.36 WEHL	0.3 W OF S/C
1218 MOUNTAIN AV	20 LEAD	20 LEAD	2.44 EWHL 205.13 WWL MCPHILLIPS ST	OPP S/C
1220 MOUNTAIN AV	20 CU	20 CU	3.90 EWHL 7.77 WEHL	0.8 W OF S/C
1222 MOUNTAIN AV	20 CU	20 CU	0.91 WEHL 8.84 WEPL #1222	0.3 E OF S/C
1223 MOUNTAIN AV	20 CU	20 CU	3.81 WEHL 67.97 W SC	0.9 W OF S/C
1224 MOUNTAIN AV	20 CU	20 CU	4.72 EWHL 26.82 E HYD OPP 1226 MOUNTAIN AVE	0.9 E OF S/C
1226 MOUNTAIN AV	20 CU	20 CU	OPP EHL 14.33 E HYD OPP 1226 MOUNTAIN AVE	OPP S/C
1227 MOUNTAIN AV	20 CU	20 CU	1.37 WEHL 2.44 W HYD OPP 1202 MOUNTAIN AVE	0.8 W OF S/C
1231 MOUNTAIN AV	20 CU	20 CU	0.61 EEHL 14.63 W HYD OPP 1202 MOUNTAIN AVE	OPP S/C
1235 MOUNTAIN AV	20 CU	20 CU	3.66 EWHL 5.49 WEHL	2.3 W OF S/C
1239 MOUNTAIN AV	20 CU	20 CU	4.11 EWHL 5.03 WEHL	0.9 E OF S/C
1243 MOUNTAIN AV	20 CU	20 CU	3.96 WEHL 5.18 EWHL	1.5 W OF S/C
1247 MOUNTAIN AV	20 CU	20 CU	0.61 WEHL 102.41 EEL FIFE ST	OPP S/C

* SERVICES TO BE RENEWED TO P/L. ALL OTHER TO BE RECONNECTED

NOTE: CHAINAGES SHOWN ARE ALONG CENTERLINE OF ROW

NOTE: VALVES TO BE INSTALLED COUNTER-CLOCKWISE TO CLOSE

FOR INDEX SEE D-17270

METRIC
WHOLE NUMBERS INDICATE MILLIMETRES
DECIMALIZED NUMBERS INDICATE METRES

ENGINEERS
GEOSCIENTISTS
MANITOBA

Certificate of Authorization
Stantec Consulting Ltd.
No. 1301

LOCATION APPROVED
UNDERGROUND STRUCTURES

SUPV. U/G STRUCTURES COMMITTEE DATE

NOTE:
LOCATION OF UNDERGROUND STRUCTURES AS SHOWN ARE BASED ON THE BEST INFORMATION AVAILABLE BUT NO GUARANTEE IS GIVEN THAT ALL EXISTING UTILITIES ARE SHOWN OR THAT THE GIVEN LOCATIONS ARE EXACT. CONFIRMATION OF EXISTENCE AND EXACT LOCATION OF ALL SERVICES MUST BE OBTAINED FROM THE INDIVIDUAL UTILITIES BEFORE PROCEEDING WITH CONSTRUCTION.

B.M. ELEV.

00	ISSUE FOR TENDER	2025.04.29	RS
NO.	REVISIONS	DATE	BY

Stantec

DESIGNED BY	RS	CHECKED BY	RS
DRAWN BY	MR	APPROVED BY	RS
SCALE:	HORIZONTAL 1:250 VERTICAL 1:50	RELEASED FOR CONSTRUCTION	RYAN LUCKY
DATE	2025.03.18	DATE	2025.04.28

PLOT DATE: 2025 04 29

ENGINEER'S SEAL

CONSULTANT DRAWING NUMBER
C-212

TENDER NUMBER: 397-2025
CONTRACT NUMBER: 9

THE CITY OF WINNIPEG
WATER AND WASTE DEPARTMENT
ENGINEERING DIVISION

2025 WATER MAIN RENEWALS
CONTRACT 9
MOUNTAIN AVENUE
88.78 E OF FIFE STREET TO
193.37 E OF FIFE STREET

SHEET **14** OF **16**
CITY DRAWING NUMBER
D-17282

FILE PATH: c:\users\mraskar\do\accodes\stantec consulting\111220939_c9_cow_2025_wm_renewal\project files\01_wip\04_civil\sheet_files\20939c-212