

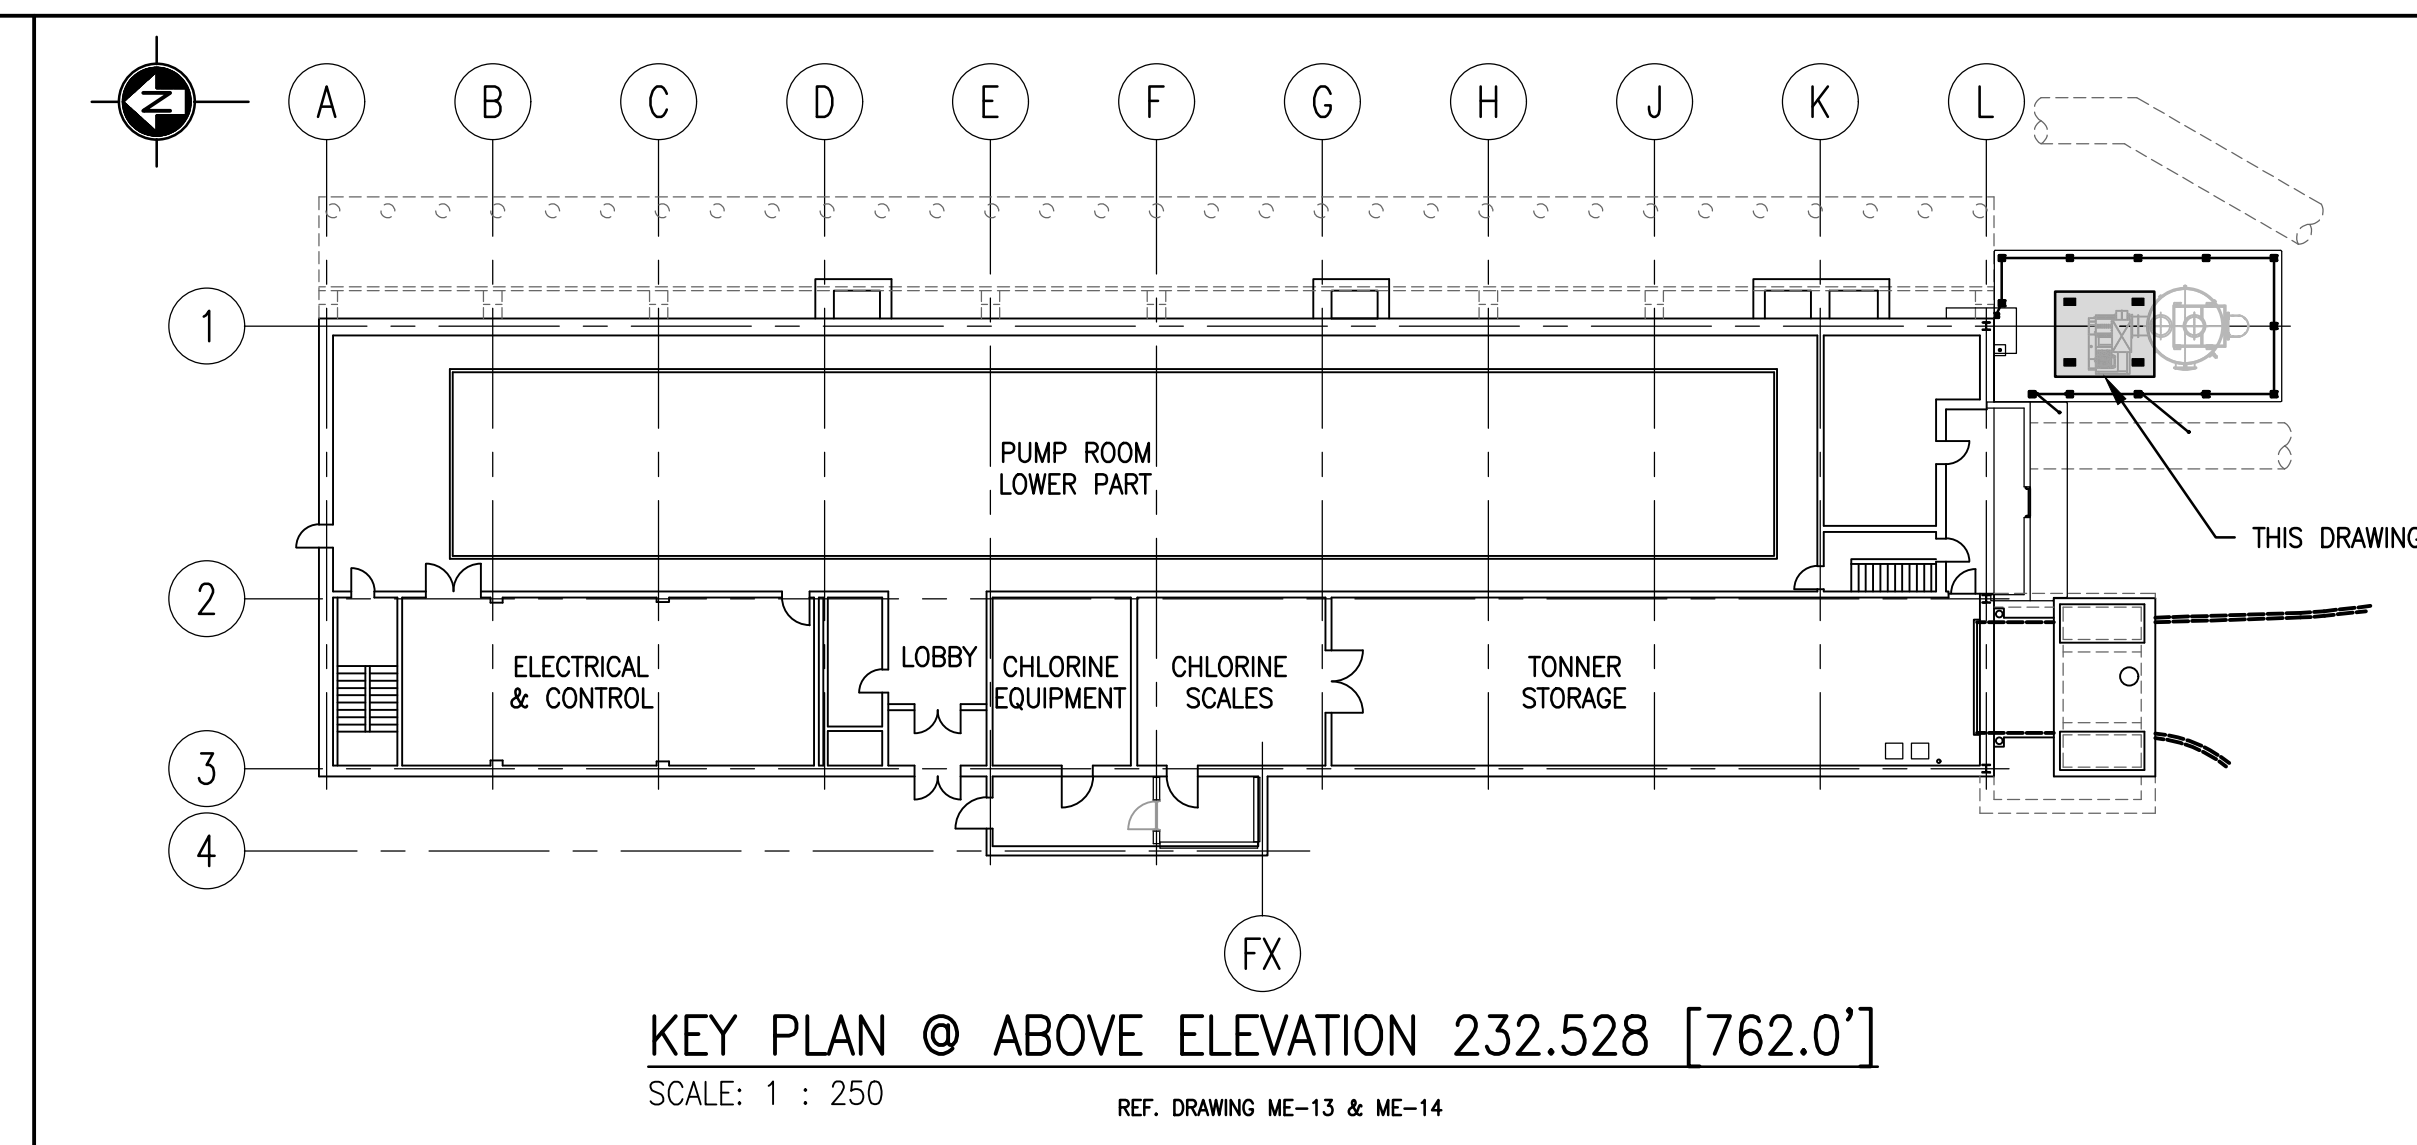


A1 SIZE - 594mm x 841mm
 General DWG\MACLEAN REV01\1-0630M-S0016-001-01.dwg
 LAST SAVE: 2025/06/18 - 4:15pm
 PATH: M:\694715\KENG\425TR\DD -

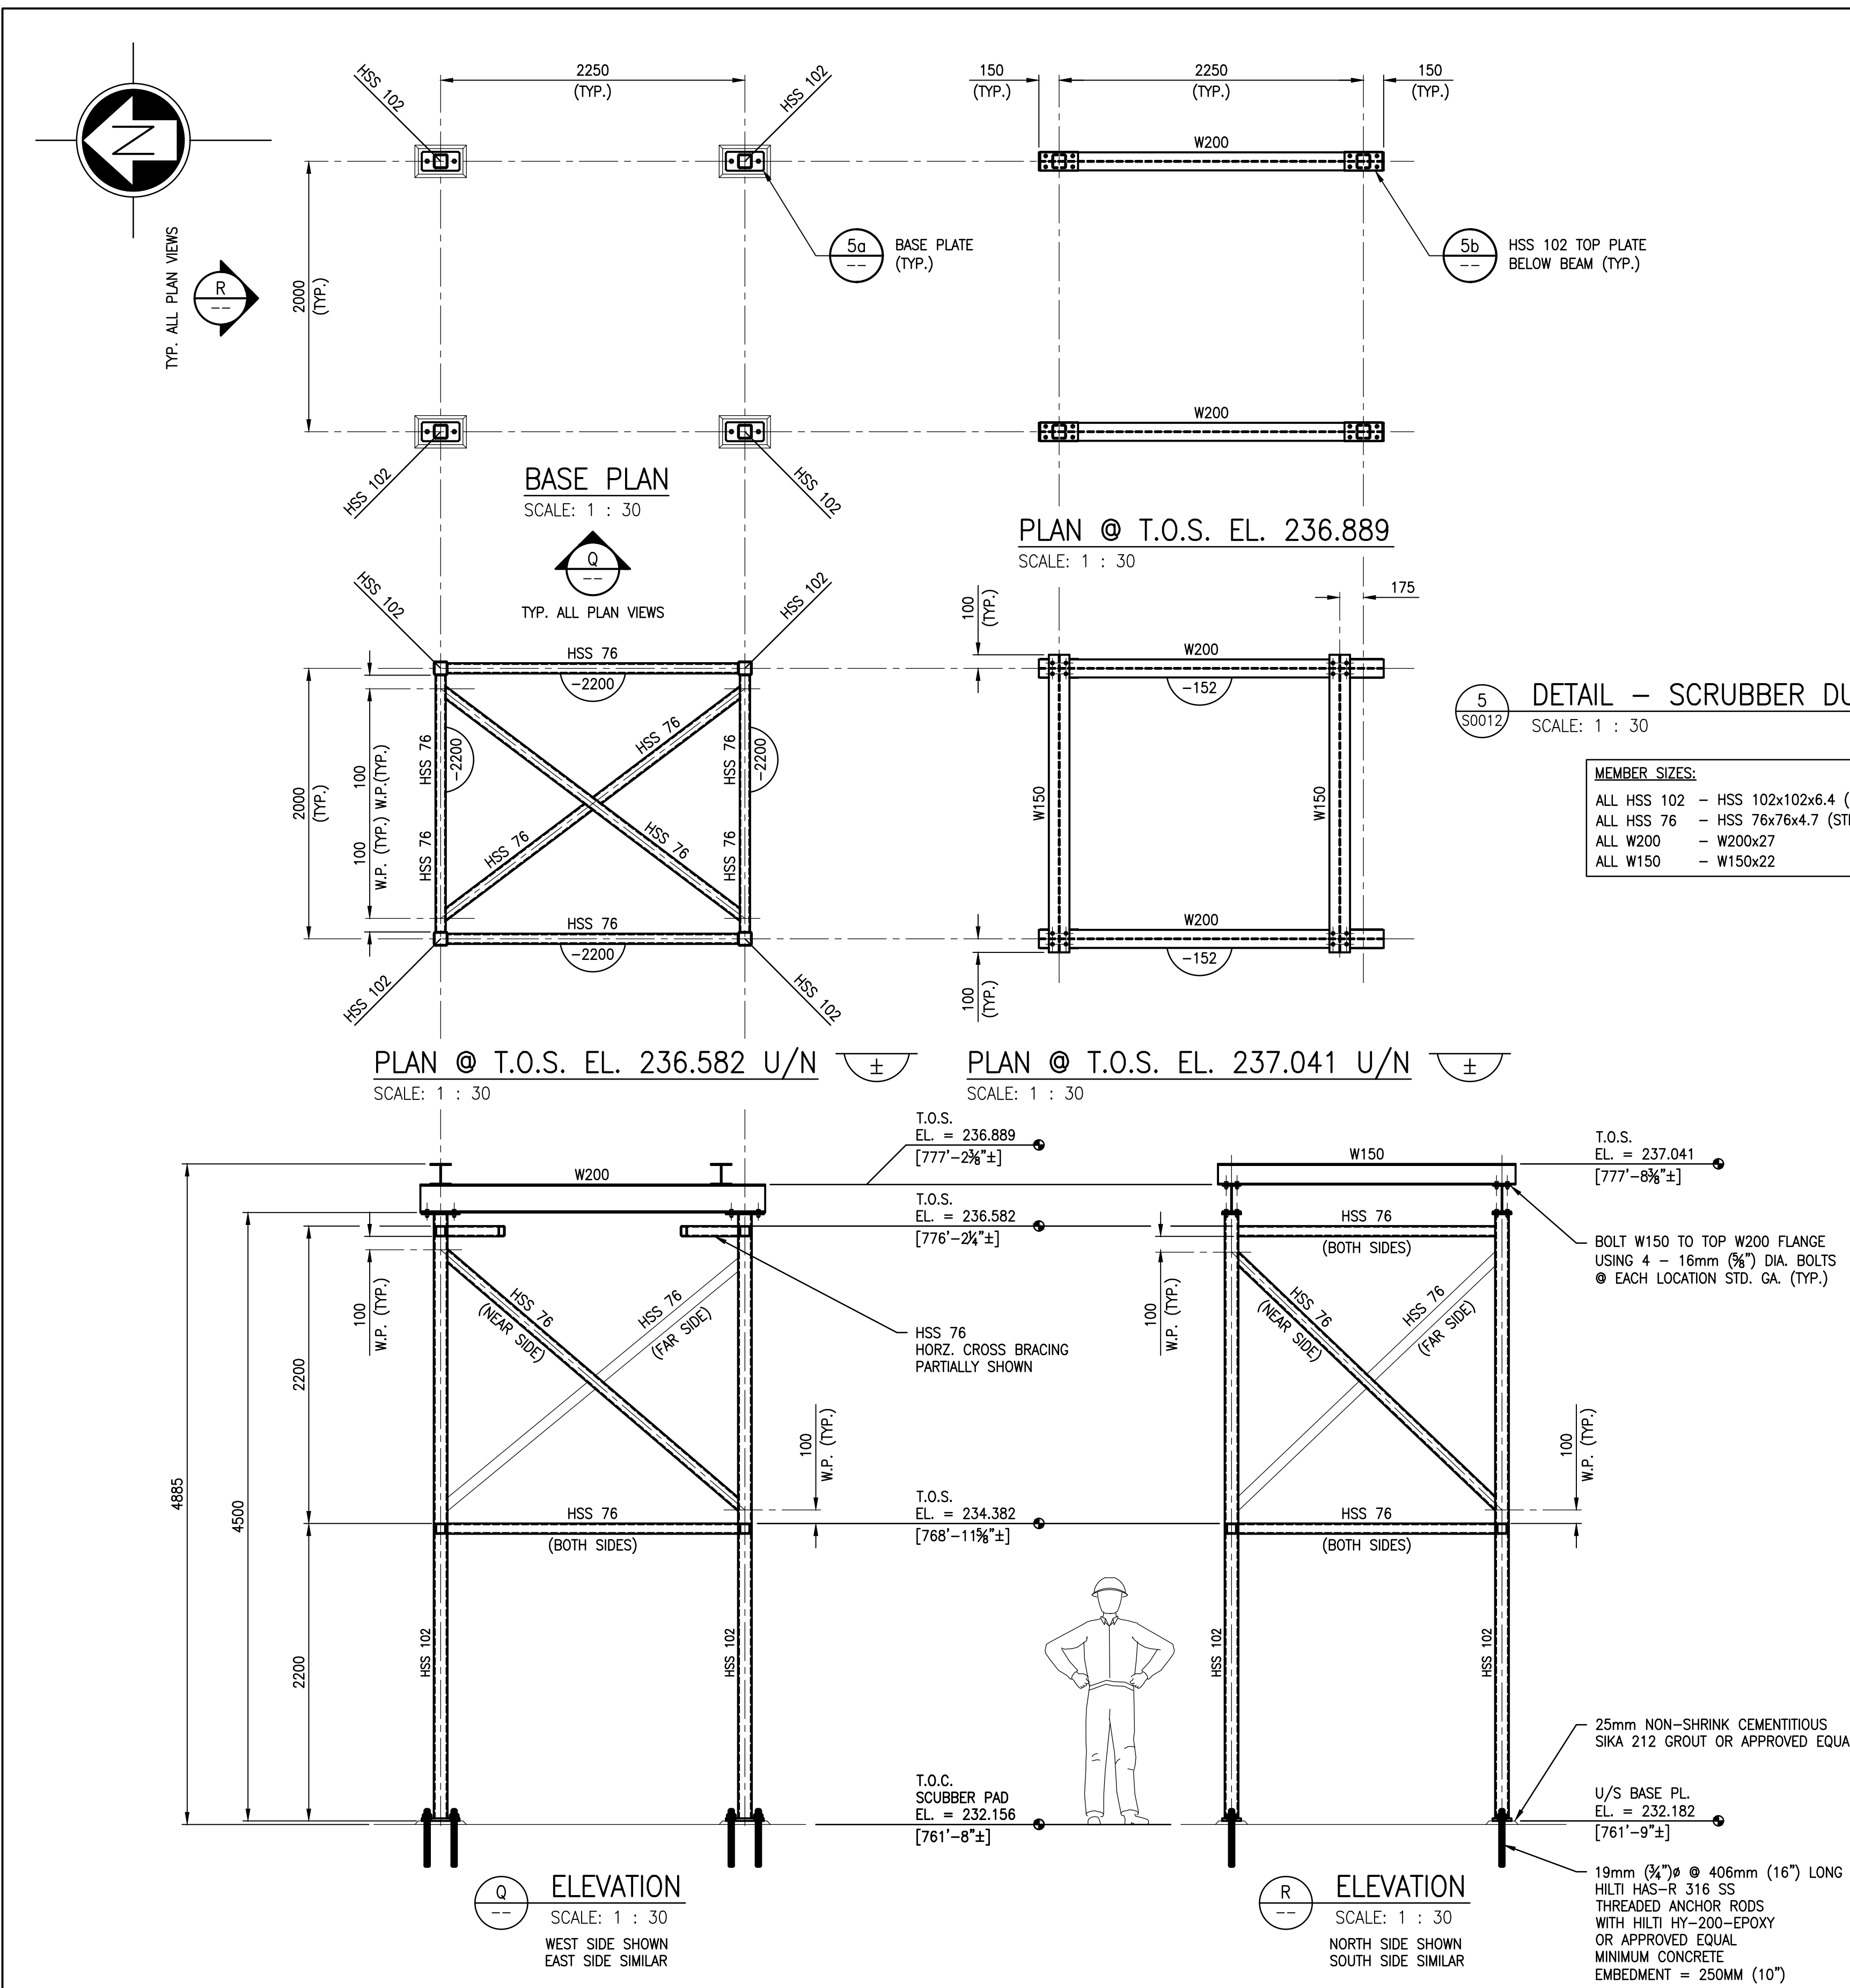


NOTES:
 1. SEE DRAWING 1-0630M-S0010-001 & 1-0630M-S0010-002 FOR GENERAL NOTES.

DETAIL - SCRUBBER DUCT SUPPORT
 SCALE: 1 : 30
MEMBER SIZES:
 ALL HSS 102 - HSS 102x102x6.4 (COLUMNS)
 ALL HSS 76 - HSS 76x76x4.7 (STRUTS & BRACING)
 ALL W200 - W200x27
 ALL W150 - W150x22

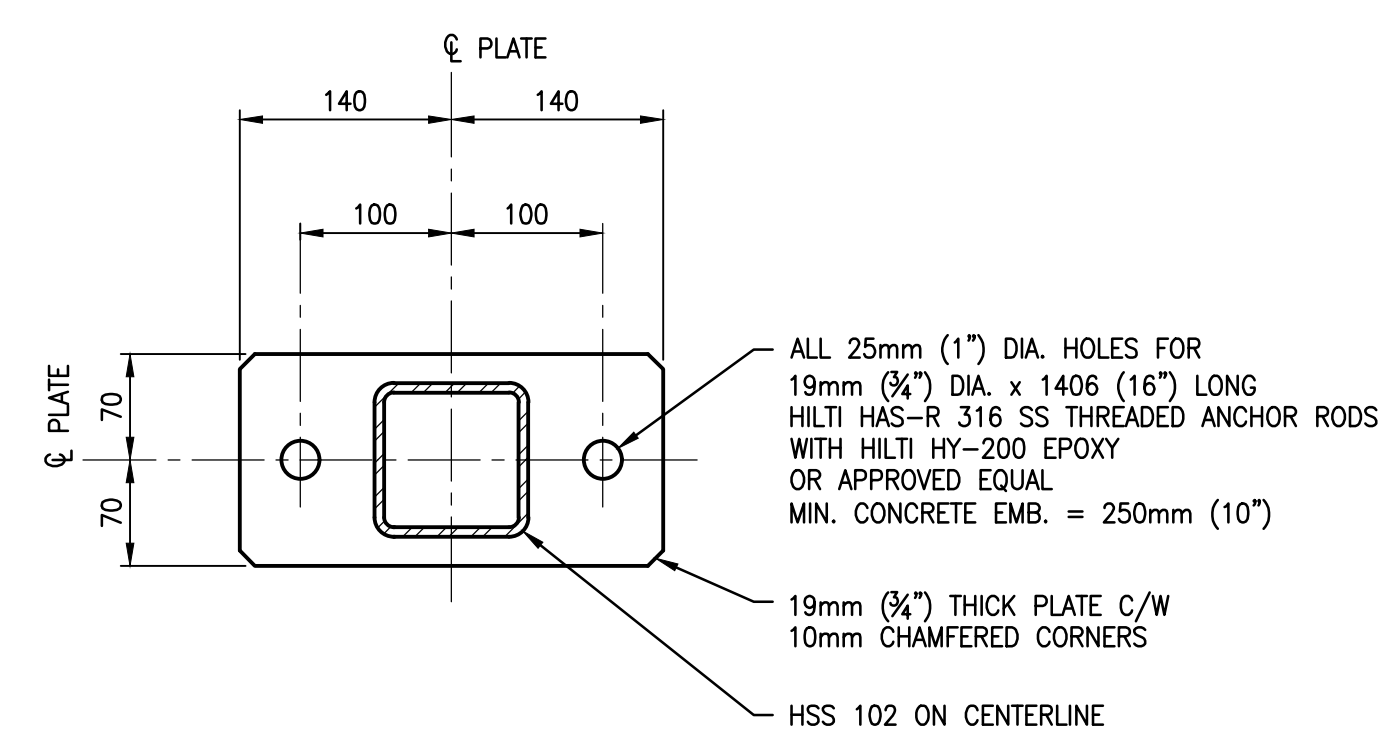


5a
DETAIL - BASE PLATE
 SCALE: 1 : 5
 6 LOCATIONS THUS

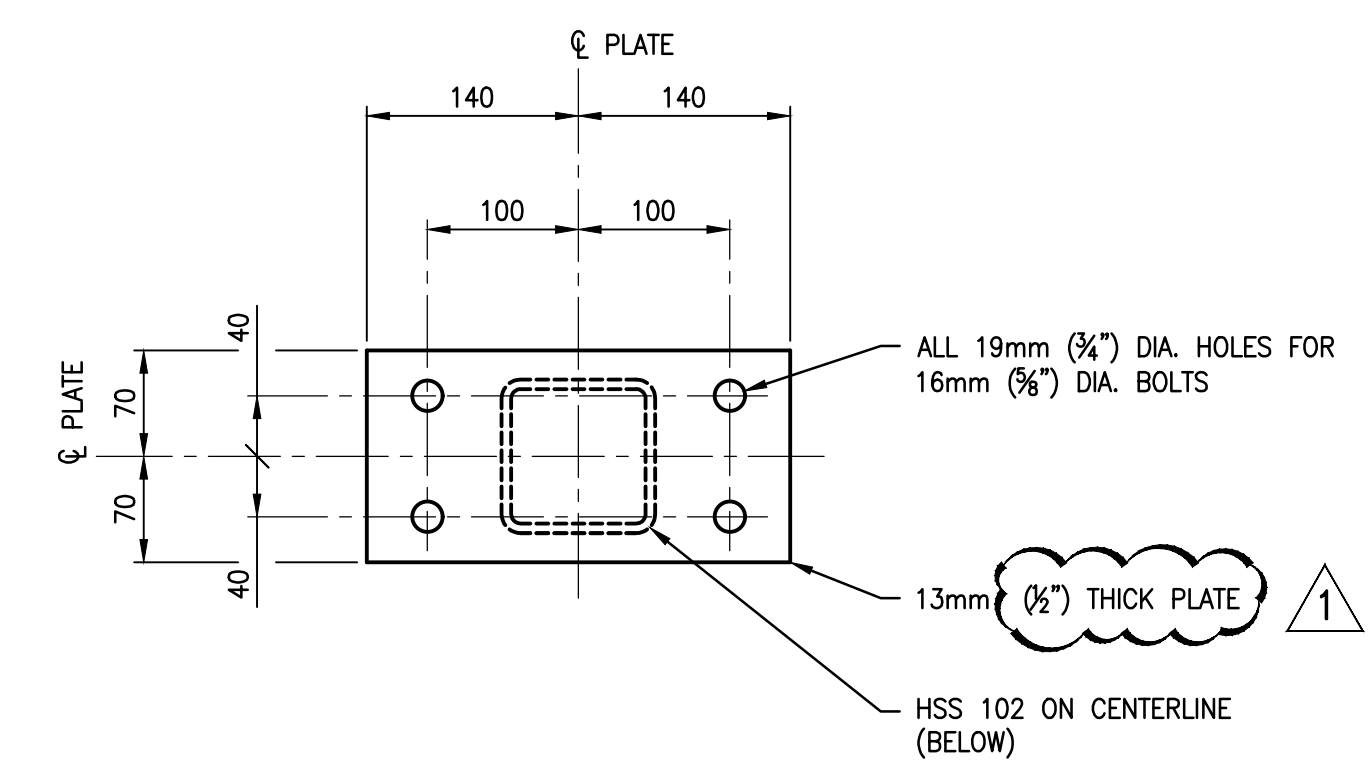

5b
DETAIL - TOP PLATE
 SCALE: 1 : 5
 4 LOCATIONS THUS

ME-26	PUMPING STATION MECHANICAL - SECTIONS
ME-24	PLANS ABOVE ELEVATION 222.5 [730.00'], 228.6 [750.00'] & 228.6 [750.00']
ME-19	PLANS ABOVE ELEVATION 225.5 [740.00'] & 228.6 [750.00']
ME-12	PLAN ABOVE ELEVATION 228.6 [750.00'] SHEET 2
ME-11	PLAN ABOVE ELEVATION 228.6 [750.00'] SHEET 1
DRAWING NUMBER	REFERENCE DRAWINGS

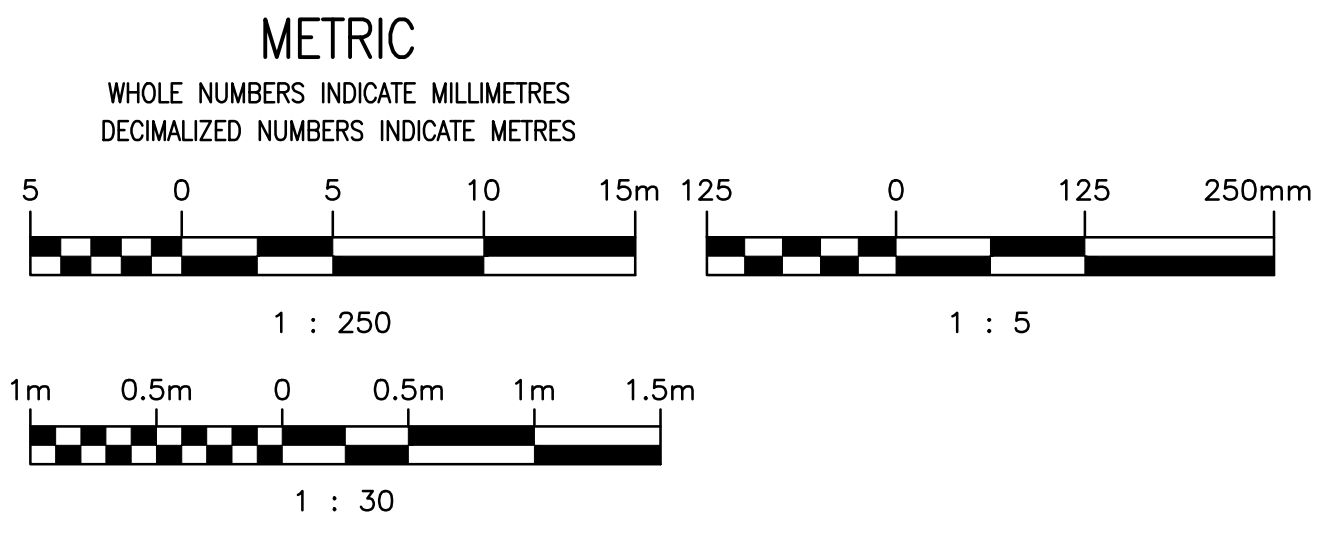

ENGINEERS
GEOSCIENTISTS
MANITOBA
 Certificate of Authorization
AtkinsRéalis Canada Inc.
 No. 4489

DESIGNED BY:	K. KOTYK	CHECKED BY:	F. MARSHALL
DRAWN BY:	B. DICKSON	APPROVED BY:	V. ELIMBAN
SCALE:	AS NOTED	ISSUED FOR CONSTRUCTION BY:	M. SKINNER
DATE:	2023-04-24	DATE:	2025/04/30
CONSULTANT NO.:	694715		
NO.	REVISIONS	DATE	DESIGN CHECK
01	ISSUED FOR ADDENDUM 3	2025/06/18	KK BD
00	ISSUED FOR TENDER AND CONSTRUCTION	2025/04/30	KK FM

ENGINEER'S SEAL

THE CITY OF WINNIPEG
WATER AND WASTE DEPARTMENT

MACLEAN PUMPING STATION
 CHLORINE SYSTEM UPGRADE
 STRUCTURAL
 SCRUBBER DUCT SUPPORT FRAME
 PLANS, ELEVATIONS AND DETAILS

CITY DRAWING NUMBER	SHEET	REV.	SIZE
1-0630M-S0016	001	01	A1