

## **MATERIALS**

1. WOOD SLATS: 89x89mm  
COMPOSITE BOARDS W/ CEDAR  
TONE FINISH
2. FRAME: WELDED STEEL W/  
GALVANIZED FINISH

## **MOUNTING**



1. SURFACE MOUNT W/ MIN 75mm  
DEPTH WEDGE ANCHORS &  
WASHERS

Drawing Title:

# **TACHE BACKLESS BENCH COMPOSITE WITH ARMS - SURFACE MOUNT**

Drawing No:

**SCD-121D**

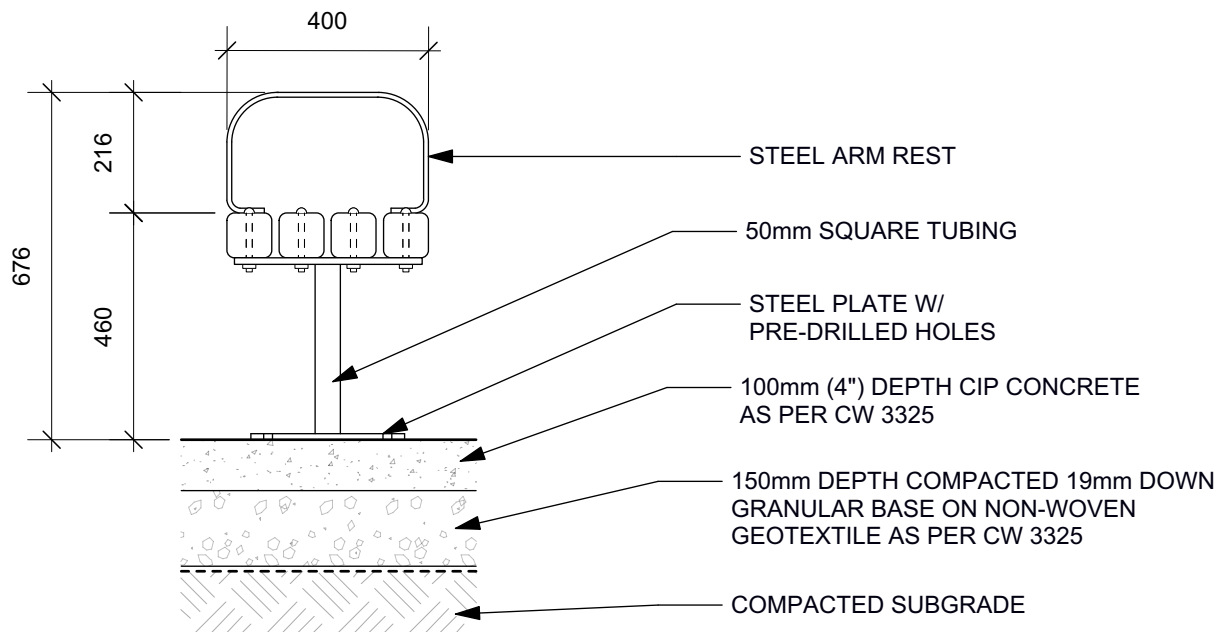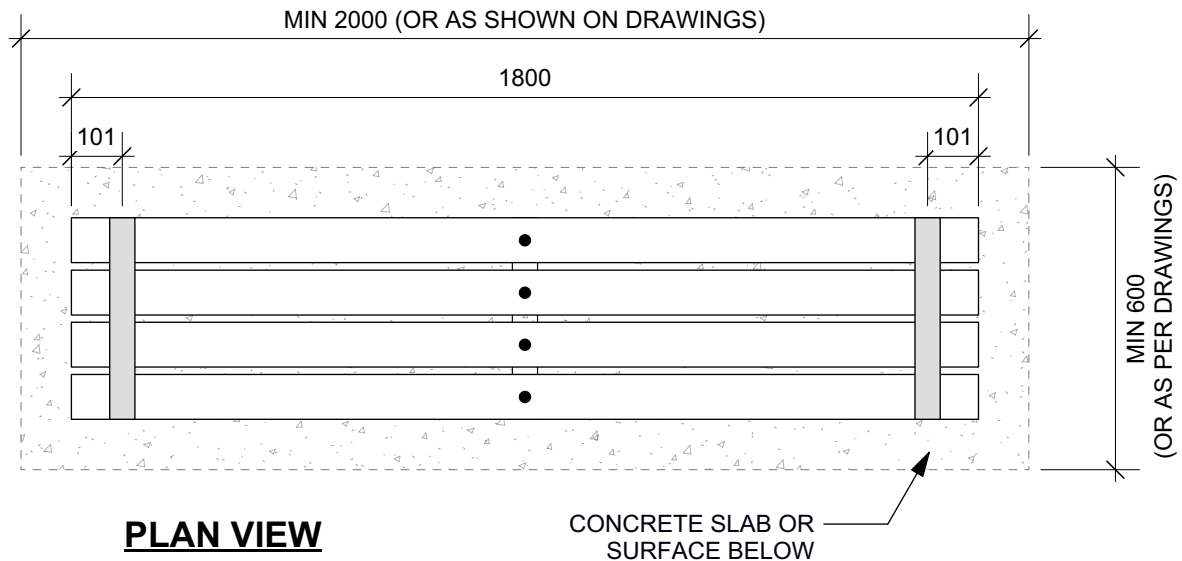

## **SECTION**

DIMENSIONS SHOWN ARE IN MILLIMETRES UNLESS OTHERWISE SPECIFIED

REVISION: 2  
DATE: April 2024  
SCALE: N.T.S.  
DRAWN BY: MG

The City of Winnipeg  
Planning, Property and Development Department  
Planning and Land Use Division  
Unit 15 - 30 Fort Street, Winnipeg, MB, R3C 4X5

