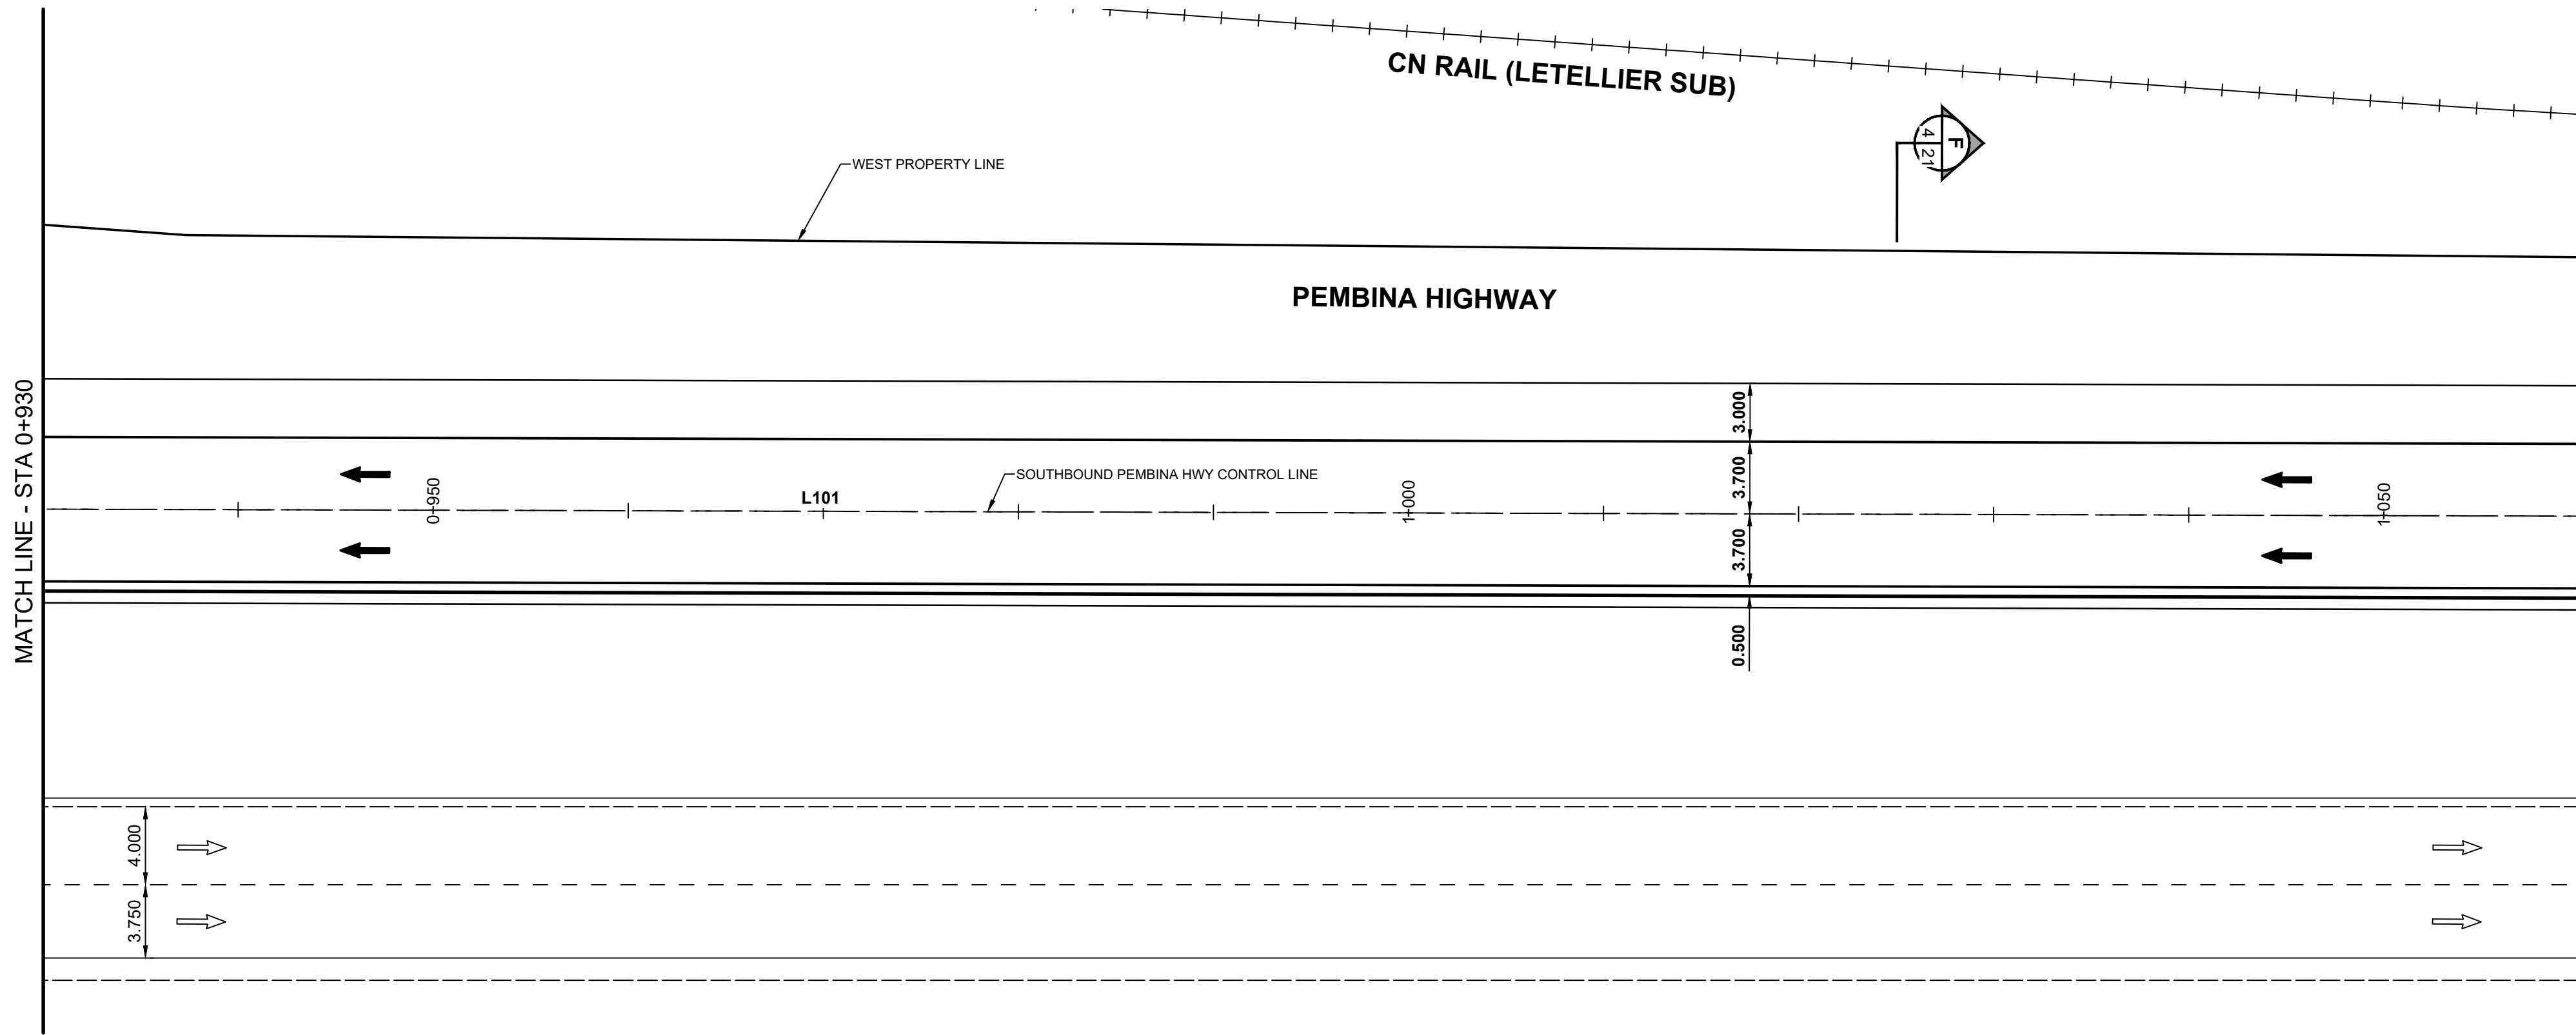
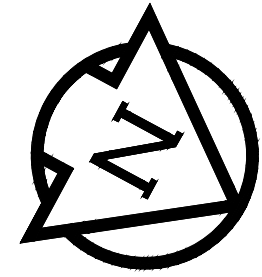
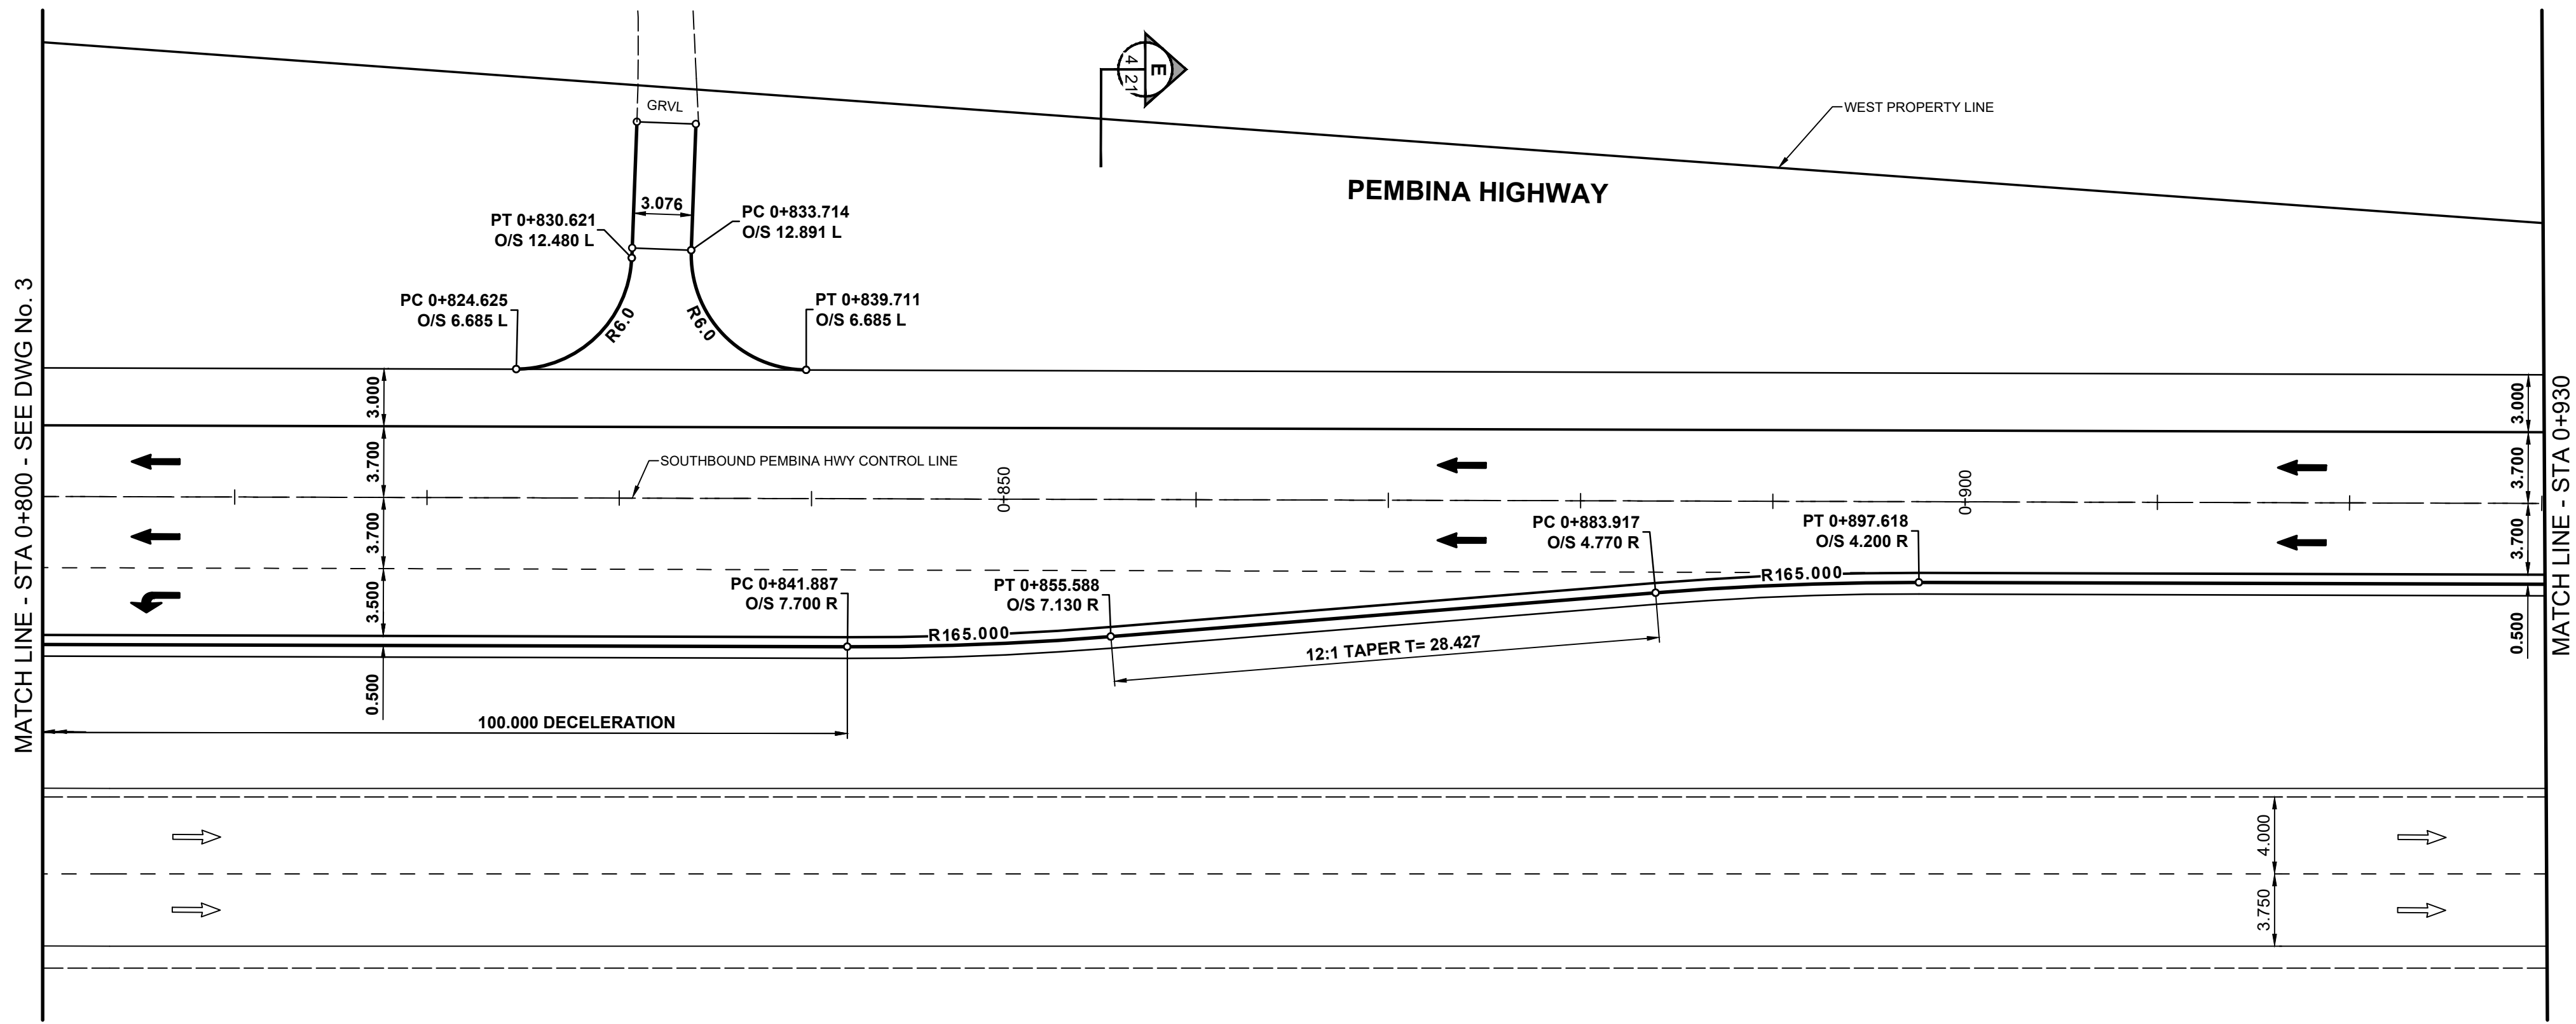


METRIC
WHOLE NUMBERS INDICATE MILLIMETRES
DECIMALIZED NUMBERS INDICATE METRES

	HYDRANT			LDS / WWS		CONCRETE
	VALVE			WATER MAIN		CONC SIDEWALK / MEDIAN
	CURB STOP			GAS		ASPHALT
	MANHOLE			TRAFFIC SIGNALS		PAVING STONE
	CATCH BASIN / CATCH PIT			HYDRO / STREET LIGHT		GRAVEL
	CURB INLET			COMMUNICATIONS		PLANING / REMOVAL
	POLE			CURB RENEWAL		DITCH FLOW
	LIGHT STANDARD			PROPERTY LINE		TOP OF SLOPE
	TRAFFIC SIGNAL POLE			RAMP CURB		CULVERT
	SURVEY BAR			ELEVATIONS		SEWER FLOW DIRECTION
	GEODETIC BENCH MARK			TREE / TREELINE		TEST HOLE / CORE HOLE
	LEGEND - PLAN			LEGEND - PLAN		LEGEND - PLAN
	LEGEND - PLAN			LEGEND - PLAN		LEGEND - PLAN

LOCATION APPROVED
UNDERGROUND STRUCTURES

SUPR. U/G STRUCTURES DATE

NOTE:
LOCATION OF UNDERGROUND STRUCTURES AS SHOWN ARE BASED ON THE BEST INFORMATION AVAILABLE BUT NO GUARANTEE IS GIVEN THAT ALL EXISTING UTILITIES ARE SHOWN OR THAT THE GIVEN LOCATIONS ARE EXACT. CONFIRMATION OF EXISTENCE AND EXACT LOCATION OF ALL SERVICES MUST BE OBTAINED FROM THE INDIVIDUAL UTILITIES BEFORE PROCEEDING WITH CONSTRUCTION.

BM	88-012	W. side Pembina Hwy., Tbt. in S. Conc. foundation of No. 3525-3527 Pembina Hwy., 1.0 m W. & 0.3 m below brick from S.E. Cor. of Bldg. (Post Office)
ELEV	233.291 m	
0	ISSUED FOR TENDER	25/03/18 MEE
No.	REVISIONS	YY/MM/DD BY

500 - 311 Portage Avenue, Winnipeg M8 Canada R3B 2B9
Tel. 204.489.5900 Fax. 204.453.9012 www.stantec.com

DESIGNED BY	MEE	CHECKED BY	JGK
DRAWN BY	DML	APPROVED BY	RPB
HOR SCALE	1:250	RELEASED FOR CONSTRUCTION	
VERT SCALE			
DATE	March 14, 2025	DATE	

PROFESSIONAL'S SEAL

PROVINCE OF MANITOBA

M.E. EDGAR
Member 45339

REGISTERED PROFESSIONAL ENGINEER

CONSULTANT FILE NAME


08660c-100.dwg

THE CITY OF WINNIPEG
PUBLIC WORKS DEPARTMENT
ENGINEERING DIVISION

2025 REGIONAL STREET RENEWALS
SOUTHBOUND PEMBINA HIGHWAY
RECONSTRUCTION AND RESURFACING
LA SALLE RIVER TO PERREAU AVE

HORIZONTAL GEOMETRY
STA 0+800 TO STA 1+060

CITY DRAWING NUMBER	P-3589-4
SHEET	4 OF 24
4	

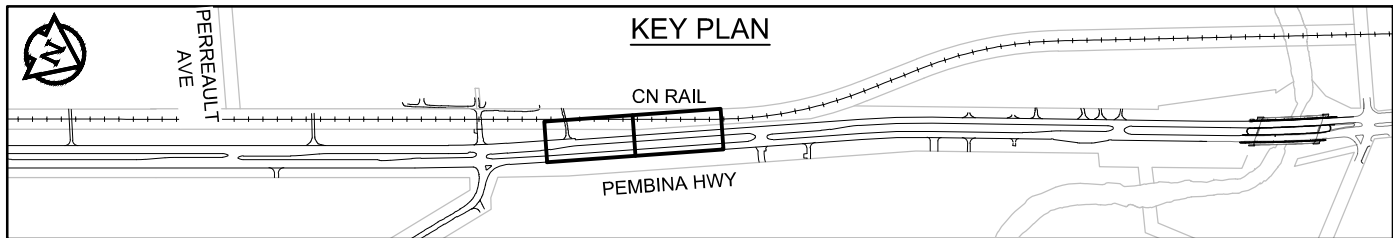

ENGINEERS
GEOSCIENTISTS
MANITOBA

Certificate of Authorization
Stantec Consulting Ltd.
No. 1301

TENDER No. 45-2025