



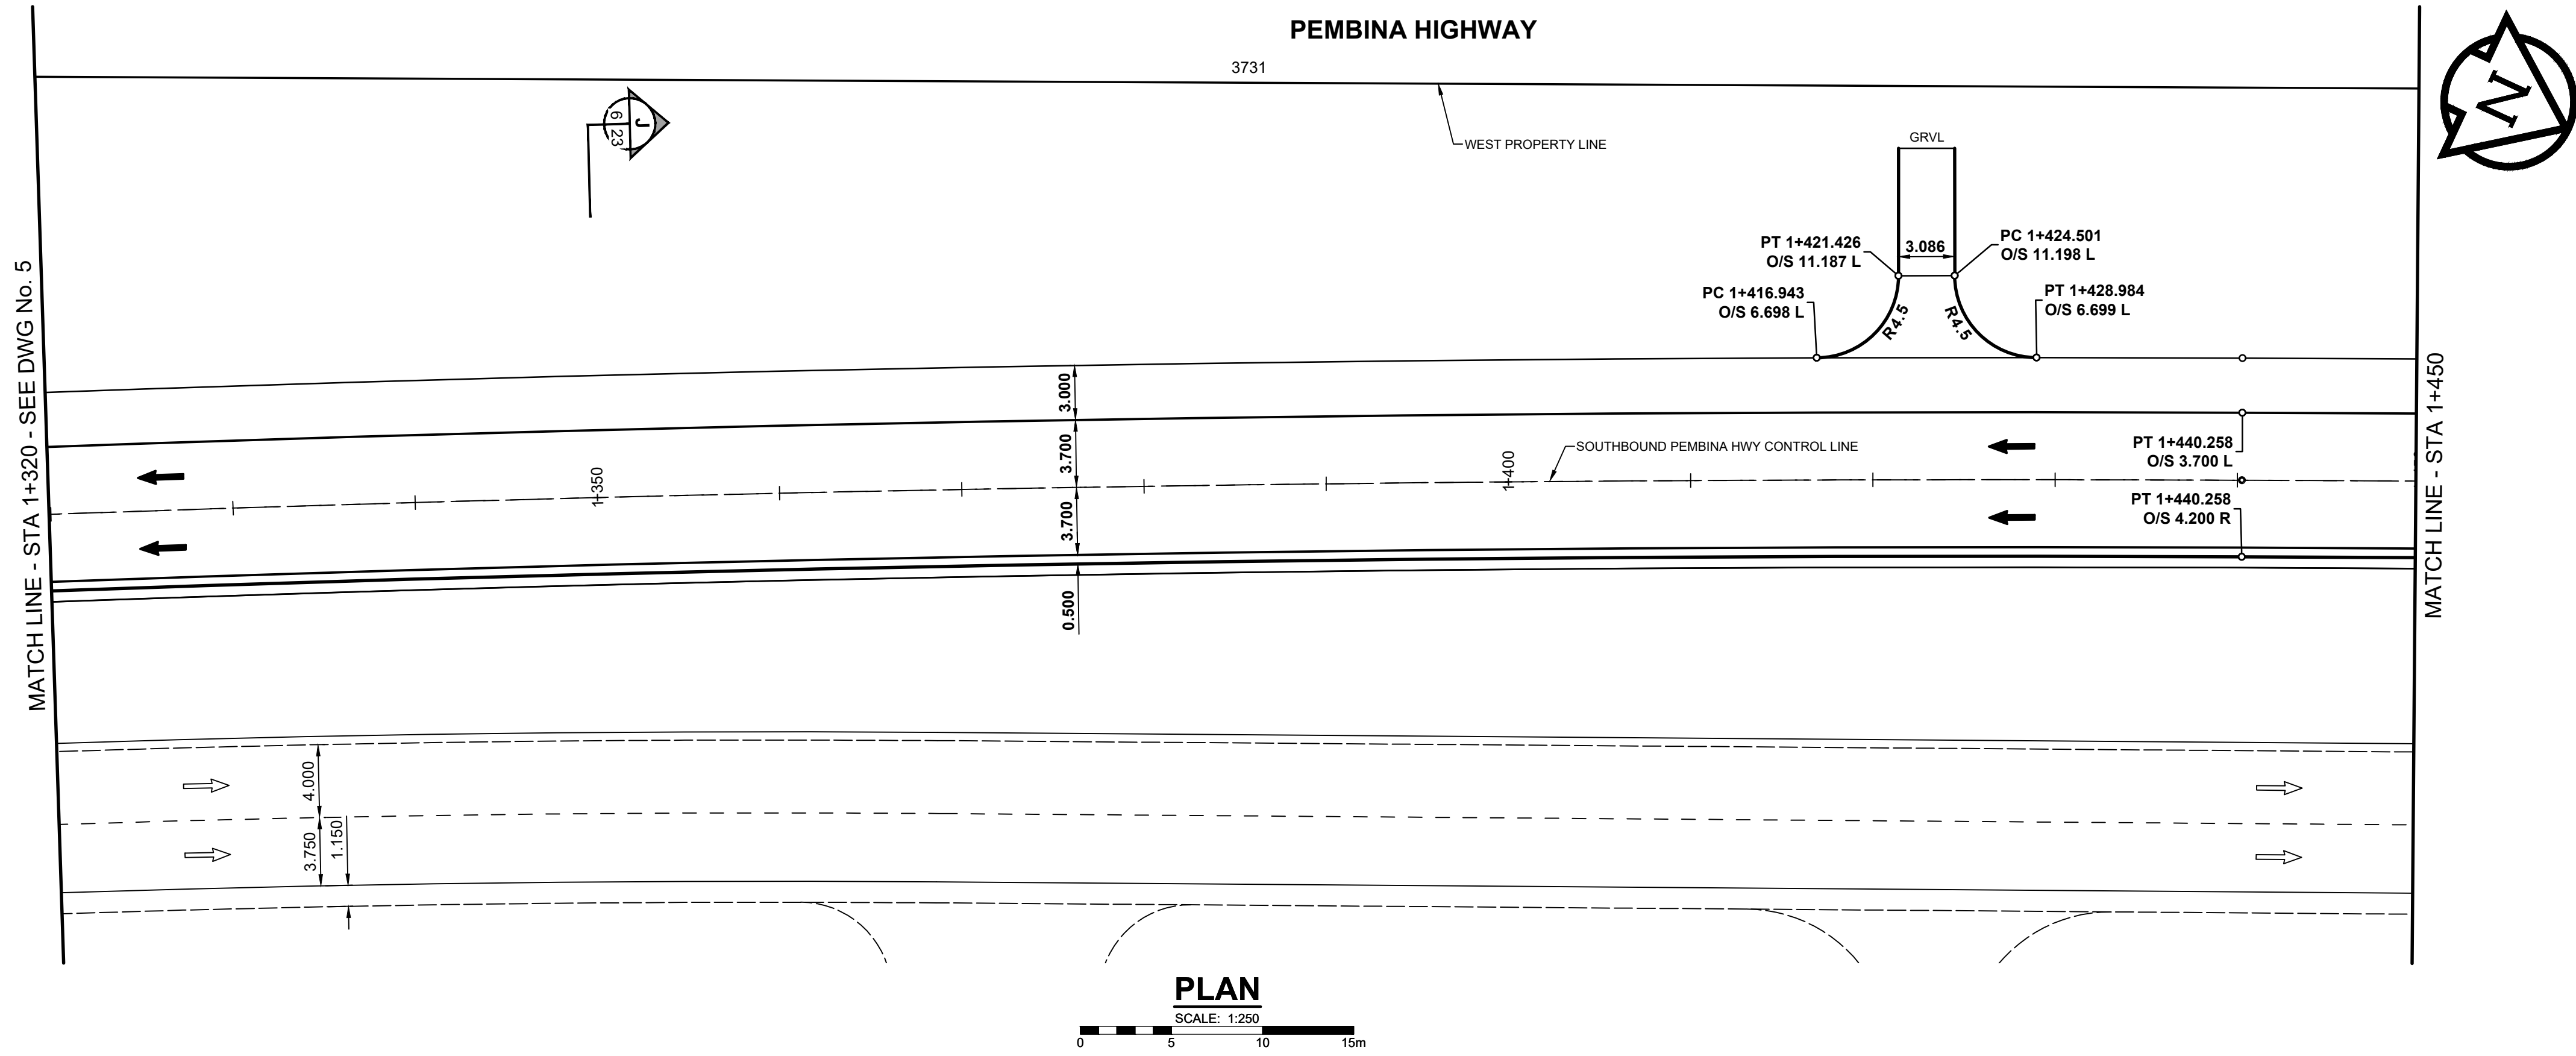

PLAN
SCALE: 1:250
0 5 10 15m

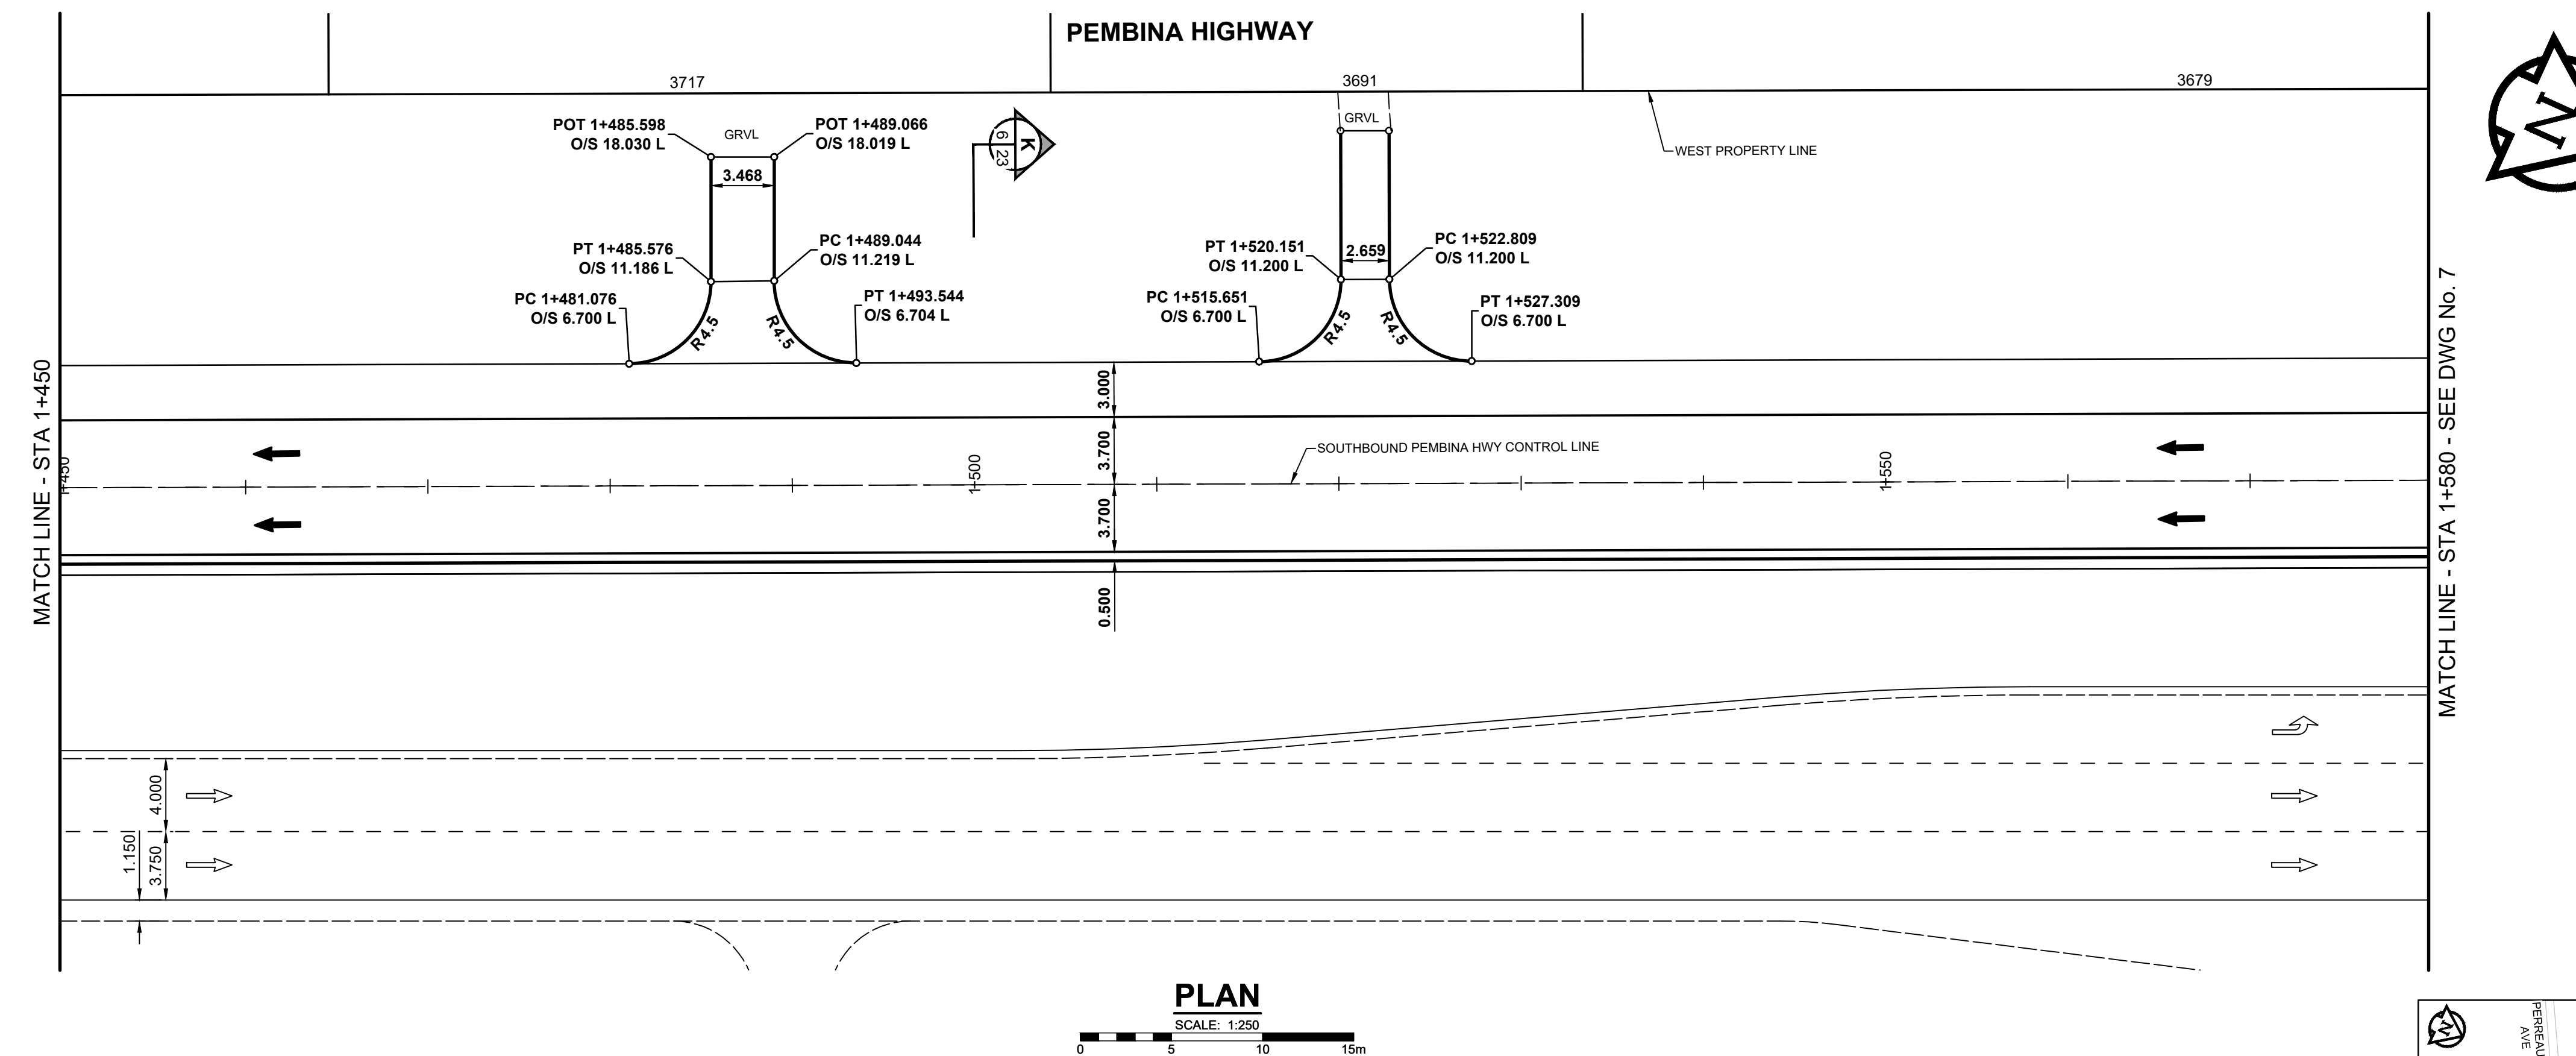

PLAN
SCALE: 1:250
0 5 10 15m

METRIC
WHOLE NUMBERS INDICATE MILLIMETRES
DECIMALIZED NUMBERS INDICATE METRES

⬮	HYDRANT	⬮	---	LDS / WWS	---	CONCRETE	
⬮	VALVE	⬮	---	WATER MAIN	---	CONC SIDEWALK / MEDIAN	
⬮	CURB STOP	⬮	---	GAS	---	ASPHALT	
⬮	MANHOLE	⬮	---	TRAFFIC SIGNALS	---	PAVING STONE	
⬮	CATCH BASIN / CATCH PIT	⬮	---	HYDRO / STREET LIGHT	---	GRAVEL	
⬮	CURB INLET	⬮	---	COMMUNICATIONS	---	PLANING / REMOVAL	
⬮	POLE	⬮	---	CURB RENEWAL	---	DITCH FLOW	
⬮	LIGHT STANDARD	⬮	---	PROPERTY LINE	---	TOP OF SLOPE	
⬮	TRAFFIC SIGNAL POLE	⬮	---	RAMP CURB	---	CULVERT	
⬮	SURVEY BAR	⬮	---	ELEVATIONS	---	SEWER FLOW DIRECTION	
⬮	GEODETIC BENCH MARK	⬮	---	TREE / TREELINE	---	TEST HOLE / CORE HOLE	
⬮	EXISTING	⬮	---	LEGEND - PLAN	---	LEGEND - PLAN	---

LOCATION APPROVED
UNDERGROUND STRUCTURES

SUPR. U/G STRUCTURES DATE

NOTE:
LOCATION OF UNDERGROUND STRUCTURES AS SHOWN ARE BASED ON THE BEST INFORMATION AVAILABLE BUT NO GUARANTEE IS GIVEN THAT ALL EXISTING UTILITIES ARE SHOWN OR THAT THE GIVEN LOCATIONS ARE EXACT. CONFIRMATION OF EXISTENCE AND EXACT LOCATION OF ALL SERVICES MUST BE OBTAINED FROM THE INDIVIDUAL UTILITIES BEFORE PROCEEDING WITH CONSTRUCTION.

BM	88-012	W. side Pembina Hwy., Tbt. in S. Conc. foundation of No. 3525/3527 Pembina Hwy., 1.0 m W. & 0.3 m below brick from S.E. Cor. of Bldg. (Post Office)
ELEV	233.291 m	
No.	0	ISSUED FOR TENDER
REVISIONS	25/03/18	MEE
DATE	March 14, 2025	BY

500 - 311 Portage Avenue, Winnipeg M8 Canada R3B 2B9
Tel. 204.489.5900 Fax. 204.453.9012 www.stantec.com

DESIGNED BY	MEE	CHECKED BY	JGK
DRAWN BY	DML	APPROVED BY	RPB
HOR SCALE	1:250	RELEASED FOR CONSTRUCTION	
VERT SCALE			
DATE	March 14, 2025	DATE	

PROFESSIONAL'S SEAL

PROVINCE OF MANITOBA

M.E. EDGAR
Member 45339

REGISTERED PROFESSIONAL ENGINEER

CONSULTANT FILE NAME

08660c-100.dwg

THE CITY OF WINNIPEG
PUBLIC WORKS DEPARTMENT
ENGINEERING DIVISION

2025 REGIONAL STREET RENEWALS
SOUTHBOUND PEMBINA HIGHWAY
RECONSTRUCTION AND RESURFACING
LA SALLE RIVER TO PERREAU AV

HORIZONTAL GEOMETRY
STA 1+320 TO STA 1+580

CITY DRAWING NUMBER	P-3589-6
SHEET	6 OF 24
6	

Certificate of Authorization
Stantec Consulting Ltd.
No. 1301

TENDER No. 45-2025