



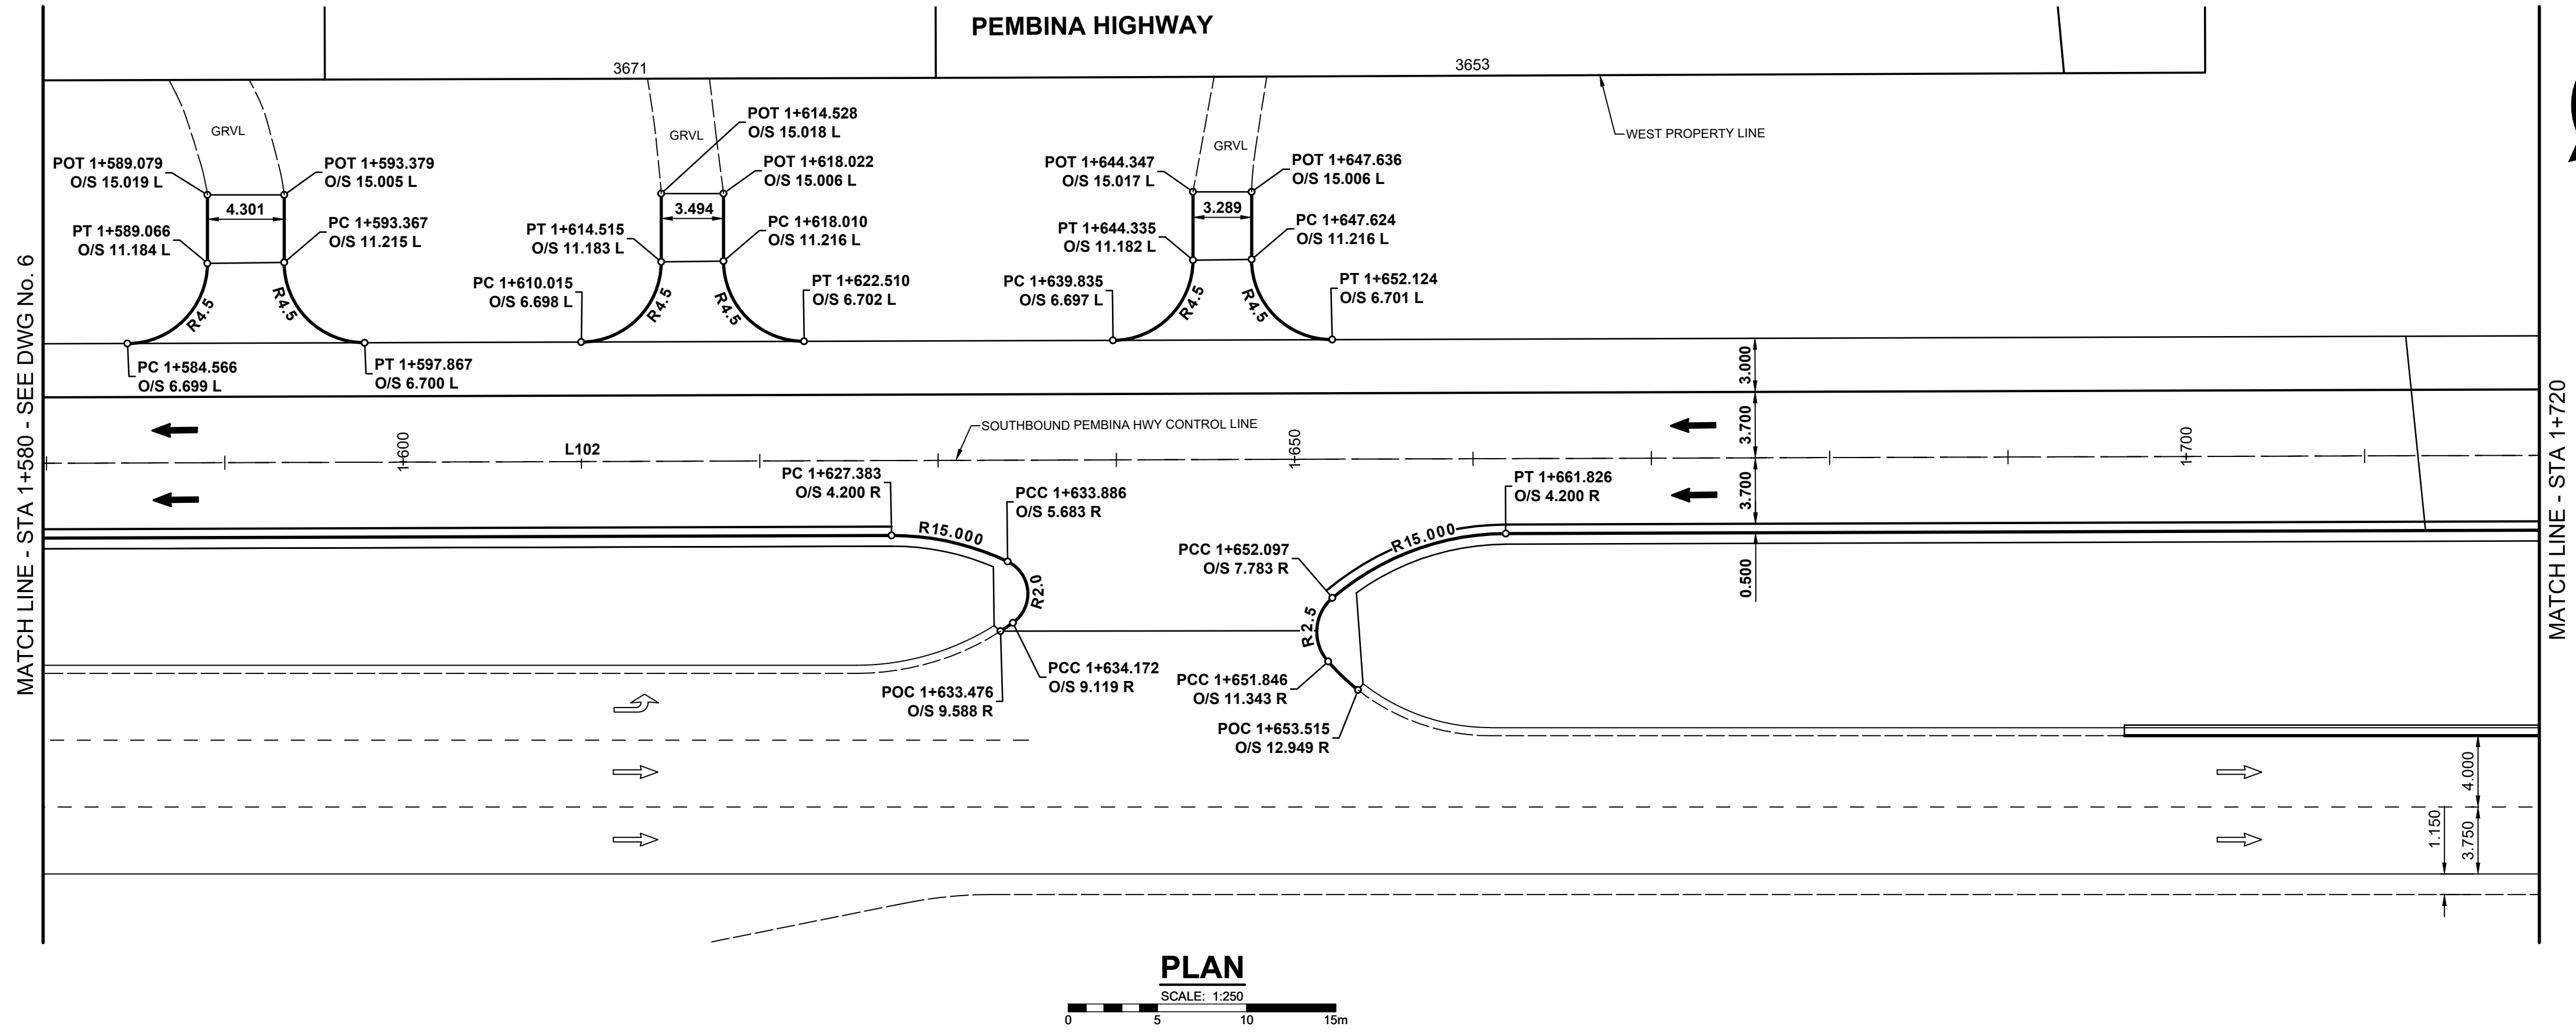

PLAN
SCALE: 1:250
0 5 10 15m

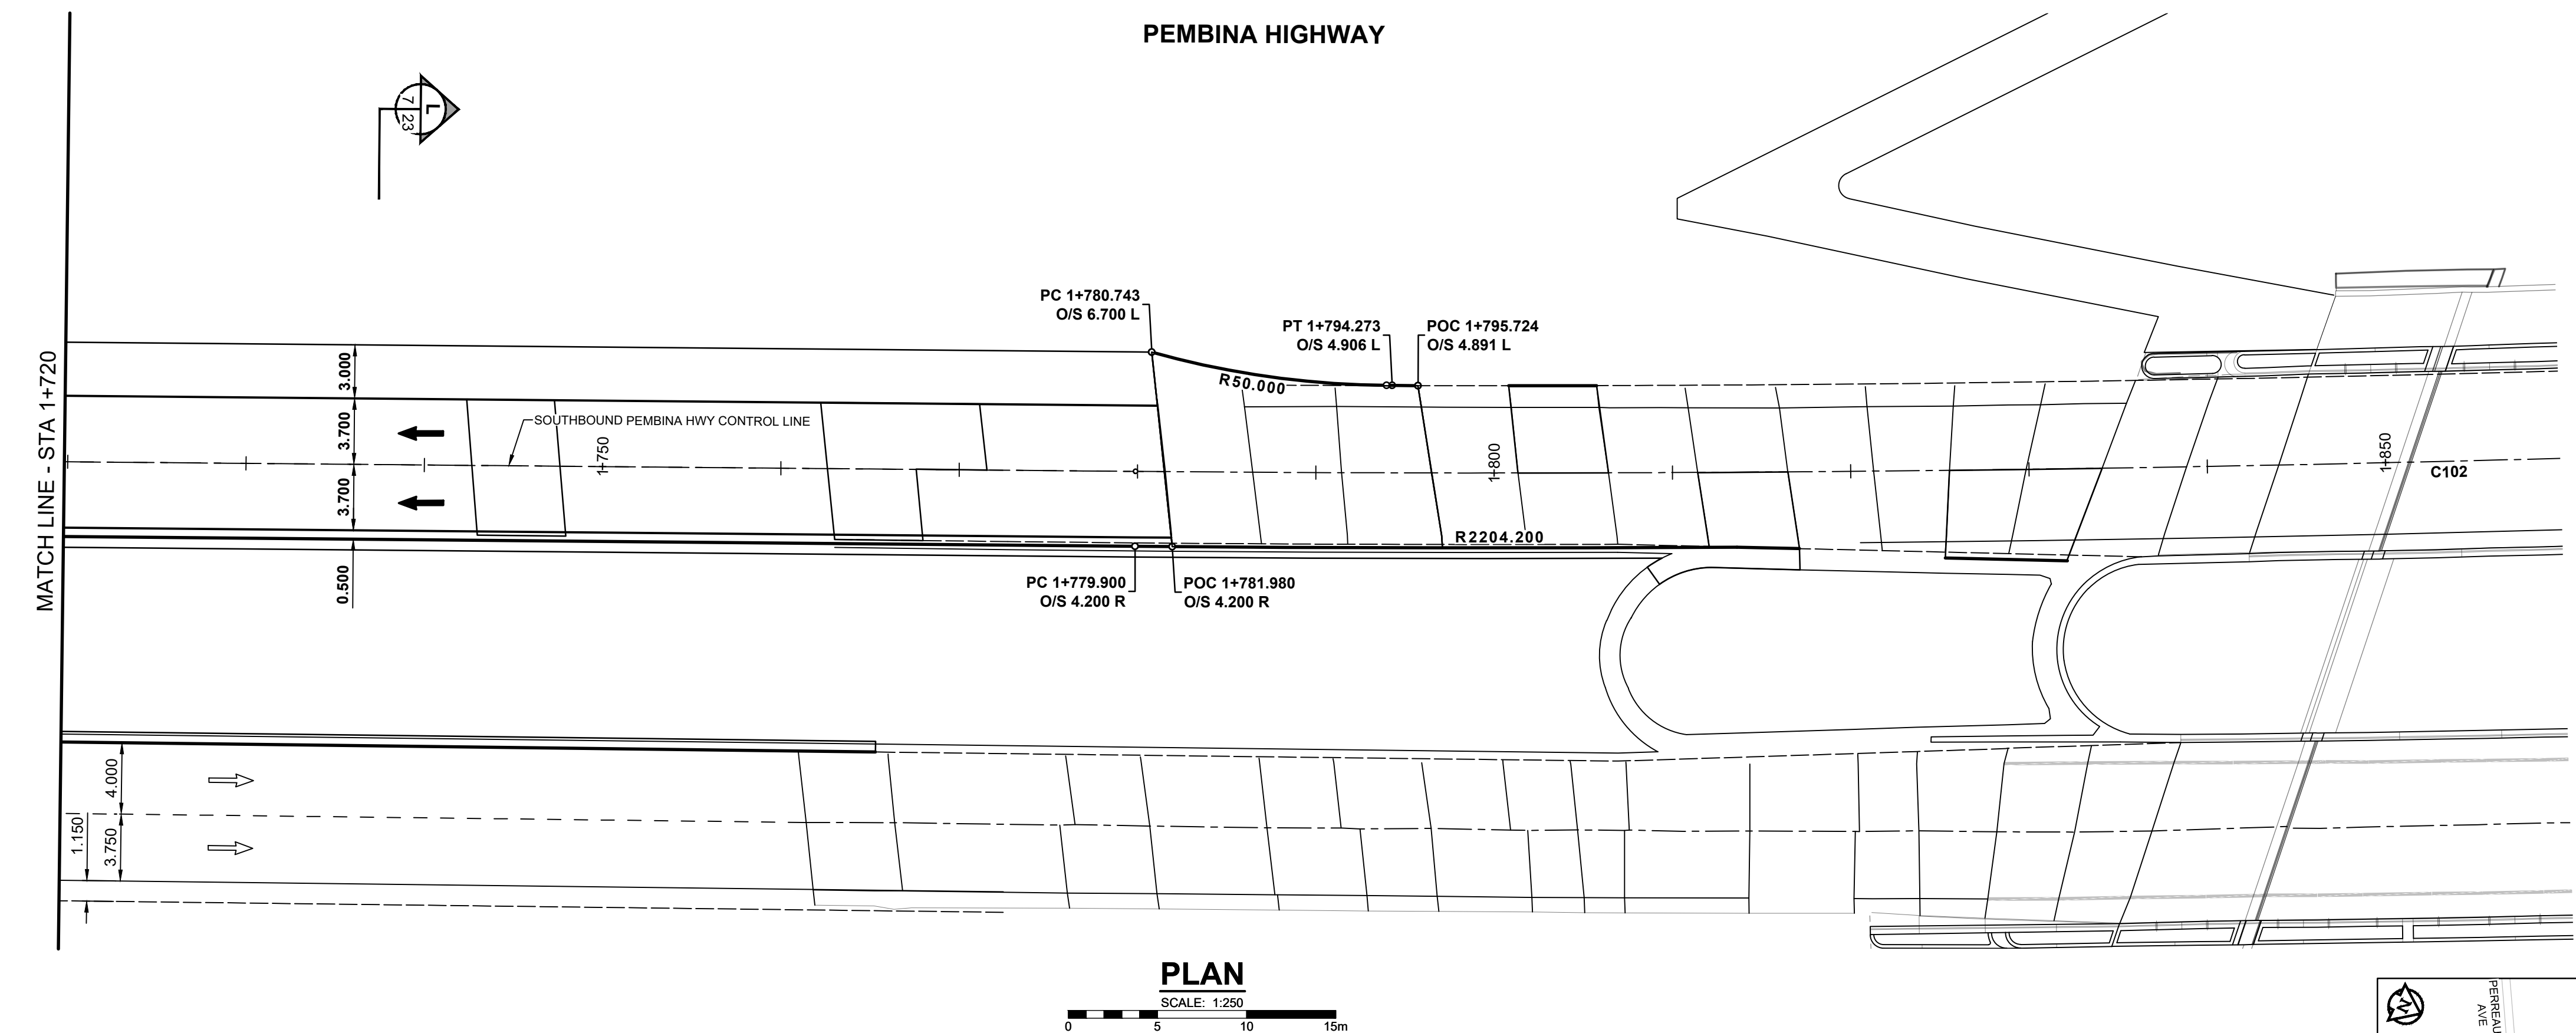

PLAN
SCALE: 1:250
0 5 10 15m

METRIC
WHOLE NUMBERS INDICATE MILLIMETRES
DECIMALIZED NUMBERS INDICATE METRES

	HYDRANT			LDS / WWS			CONCRETE
	VALVE			WATER MAIN			CONC SIDEWALK / MEDIAN
	CURB STOP			GAS			ASPHALT
	MANHOLE			TRAFFIC SIGNALS			PAVING STONE
	CATCH BASIN / CATCH PIT			HYDRO / STREET LIGHT			GRAVEL
	CURB INLET			COMMUNICATIONS			PLANING / REMOVAL
	POLE			CURB RENEWAL			DITCH FLOW
	LIGHT STANDARD			PROPERTY LINE			TOP OF SLOPE
	TRAFFIC SIGNAL POLE			RAMP CURB			CULVERT
	SURVEY BAR			ELEVATIONS			SEWER FLOW DIRECTION
	GEODETIC BENCH MARK			TREE / TREELINE			TH-12
	EXISTING			EXISTING			EXISTING
	LEGEND - PLAN			LEGEND - PLAN			LEGEND - PLAN

LOCATION APPROVED
UNDERGROUND STRUCTURES

SUPR. U/G STRUCTURES DATE

NOTE:
LOCATION OF UNDERGROUND STRUCTURES AS SHOWN ARE BASED ON THE BEST INFORMATION AVAILABLE BUT NO GUARANTEE IS GIVEN THAT ALL EXISTING UTILITIES ARE SHOWN OR THAT THE GIVEN LOCATIONS ARE EXACT. CONFIRMATION OF EXISTENCE AND EXACT LOCATION OF ALL SERVICES MUST BE OBTAINED FROM THE INDIVIDUAL UTILITIES BEFORE PROCEEDING WITH CONSTRUCTION.

BM	88-012	W. side Pembina Hwy., Tbt. in S. Conc. foundation of No. 3525/3527 Pembina Hwy., 1.0 m W. & 0.3 m below brick from S.E. Cor. of Bldg. (Post Office)
ELEV	233.291 m	
No.	0	ISSUED FOR TENDER
REVISIONS	25/03/18	MEE
DATE	March 14, 2025	BY

500 - 311 Portage Avenue, Winnipeg M8 Canada R3B 2B9
Tel. 204.489.5900 Fax. 204.453.9012 www.stantec.com

DESIGNED BY	MEE	CHECKED BY	JGK
DRAWN BY	DML	APPROVED BY	RPB
HOR SCALE	1:250	RELEASED FOR CONSTRUCTION	
VERT SCALE			
DATE	March 14, 2025	DATE	

PROFESSIONAL'S SEAL

PROVINCE OF MANITOBA

M.E. EDGAR
Member 45339

REGISTERED PROFESSIONAL ENGINEER

CONSULTANT FILE NAME

08660c-100.dwg

THE CITY OF WINNIPEG
PUBLIC WORKS DEPARTMENT
ENGINEERING DIVISION

2025 REGIONAL STREET RENEWALS
SOUTHBOUND PEMBINA HIGHWAY
RECONSTRUCTION AND RESURFACING
LA SALLE RIVER TO PERREAU AVENUE

HORIZONTAL GEOMETRY
STA 1+580 TO LA SALLE RIVER

CITY DRAWING NUMBER	P-3589-7
SHEET	7 OF 24
7	

ENGINEERS
GEOSCIENTISTS
MANITOBA

Certificate of Authorization
Stantec Consulting Ltd.
No. 1301

TENDER No. 45-2025