
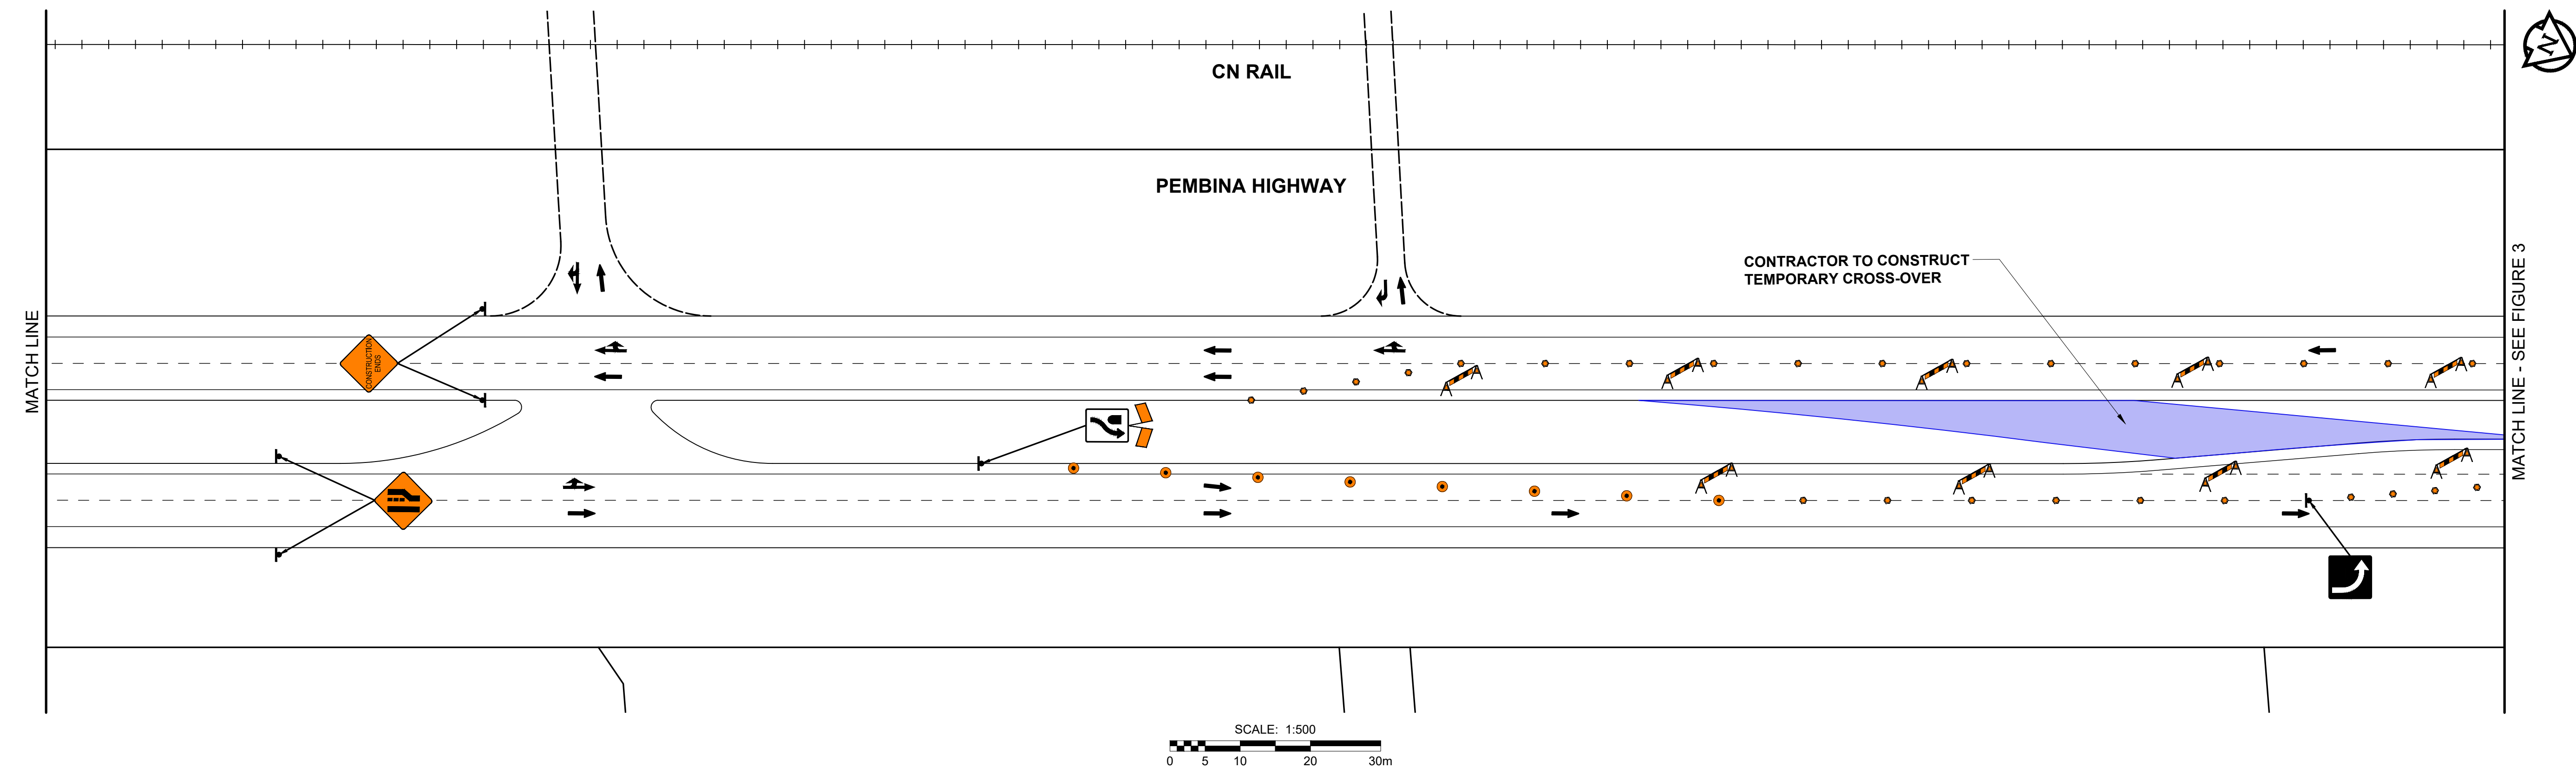


\\s0045-yr\ps01\shared_projects\113708660\0300_drawing\0302_southbound_pembina_highway_reconstruction_and_resurfacing\0302_southbound_pembina_highway_reconstruction_and_resurfacing.dwg Last Saved: 3/10/2025 10:21 AM by: alexmitchell Plotted: 3/19/2025 9:33 AM by: Lane, Dave A1 SIZE 594mm x 841mm

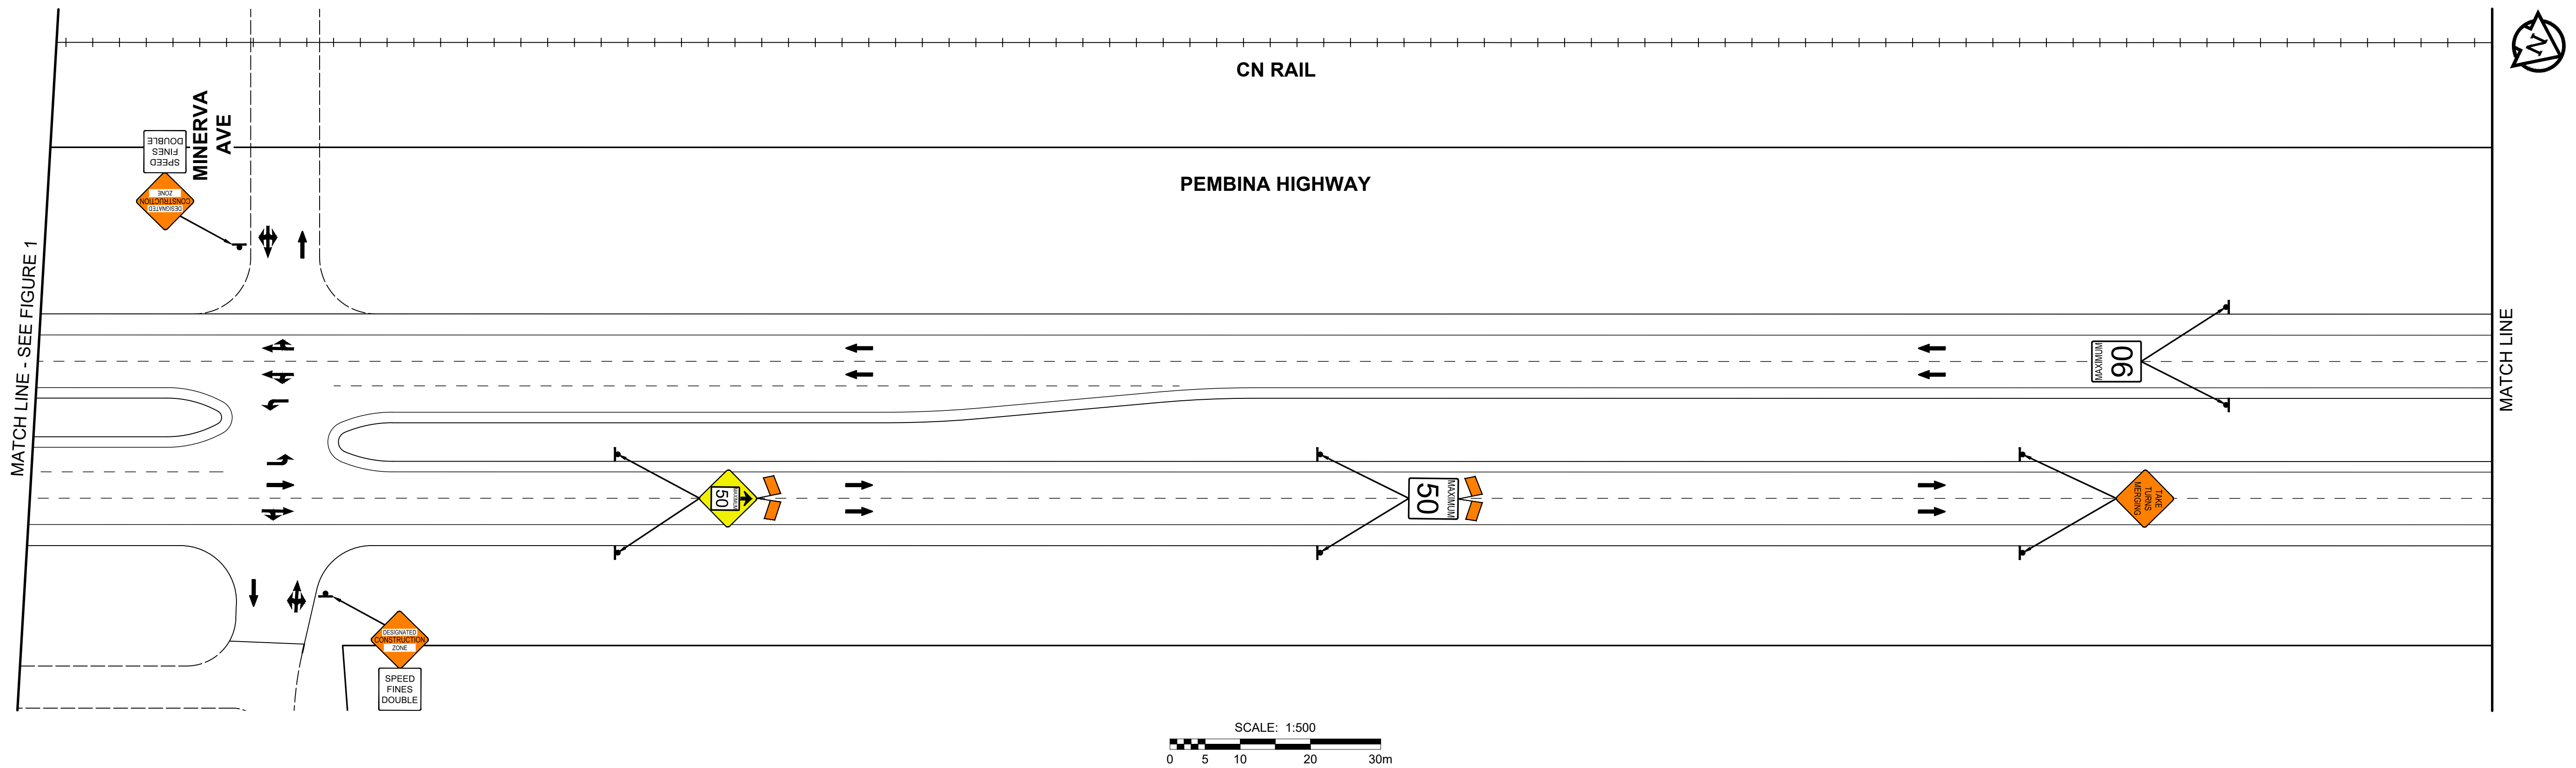

ISSUED FOR TENDER

STAGE 1 (2 OF 5)
FIGURE 2

THE CITY OF WINNIPEG
2025 REGIONAL STREET RENEWALS
SOUTHBOUND PEMBINA HIGHWAY RECONSTRUCTION AND RESURFACING
LA SALLE RIVER TO PERREAULT AVENUE
TRAFFIC SIGNAGE & STAGING

VERSION 1.0