
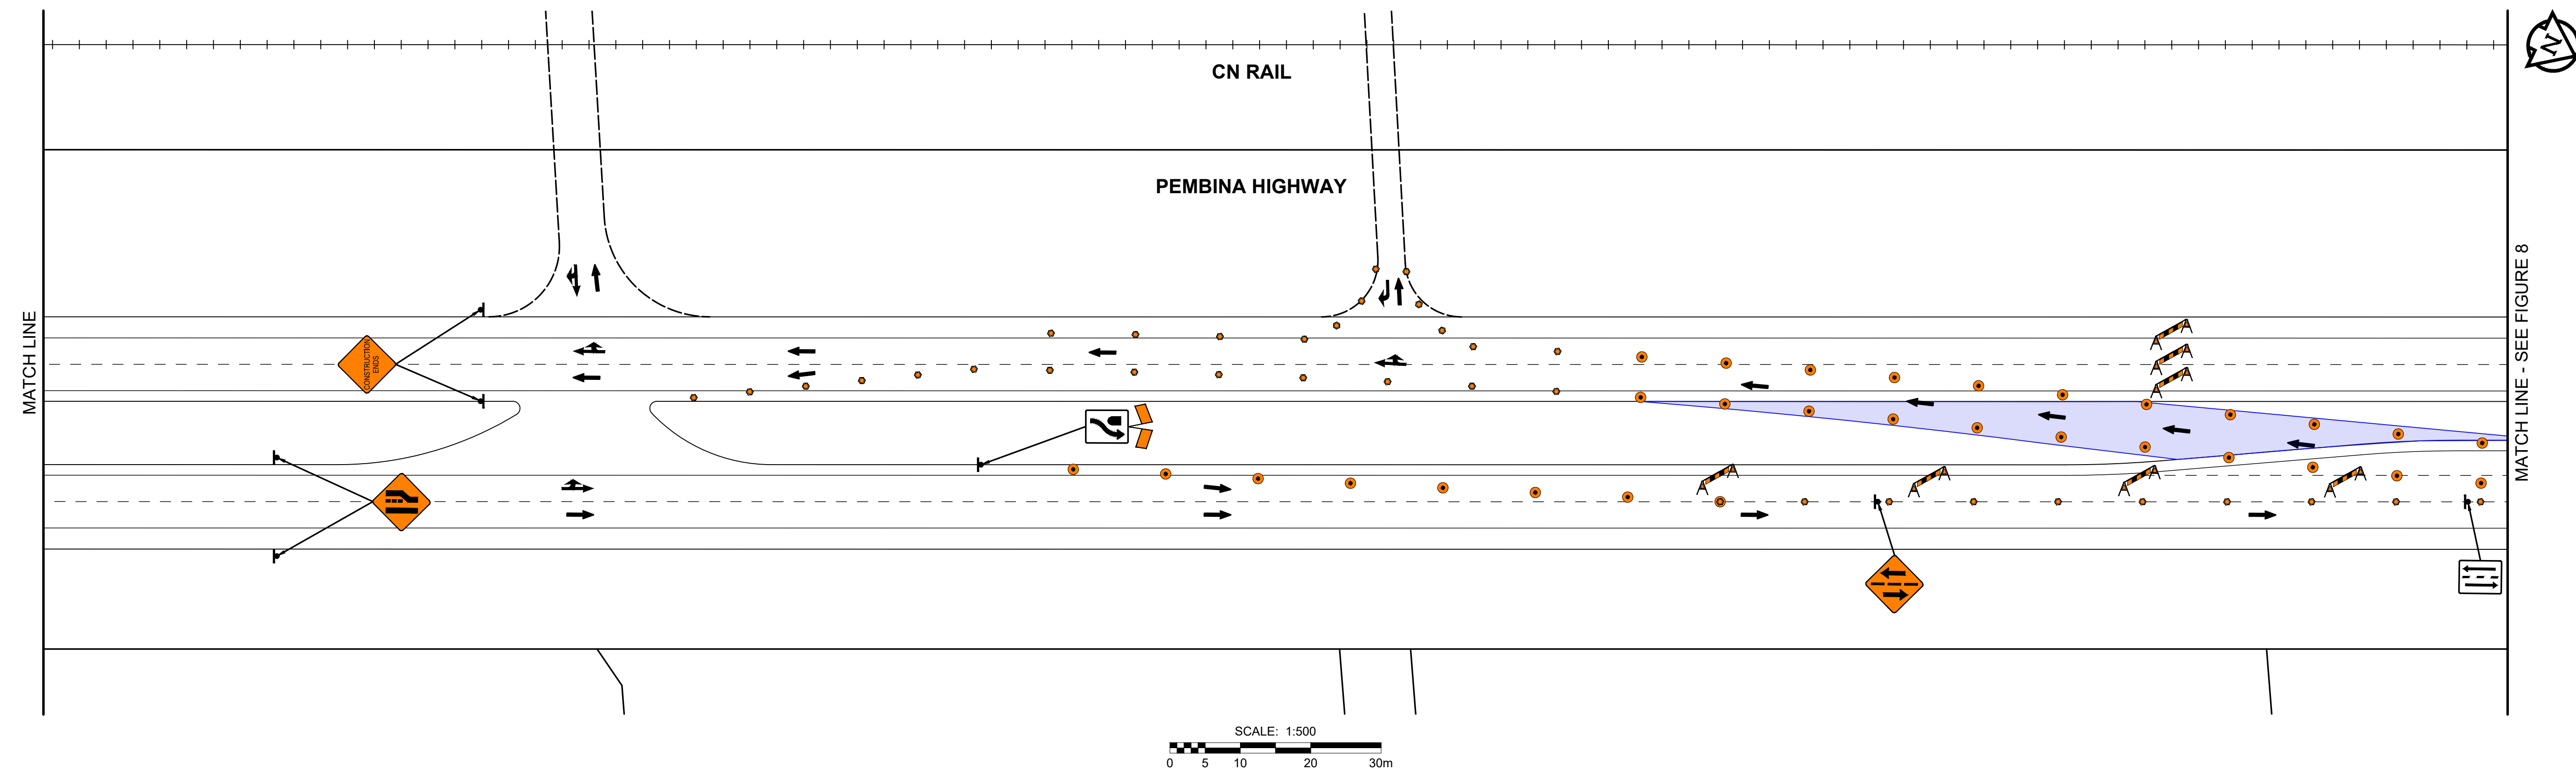


\\s0045-yr\sa01\shared_projects\113708660\0300_drawing\0302_sher_file\02_civil_staging_and_signage\0866c-staging.dwg Last Saved: 3/10/2025 10:21 AM by: alexmitchell Plotted: 3/19/2025 9:34 AM by: Lane, Dave A1 SIZE 594mm x 841mm

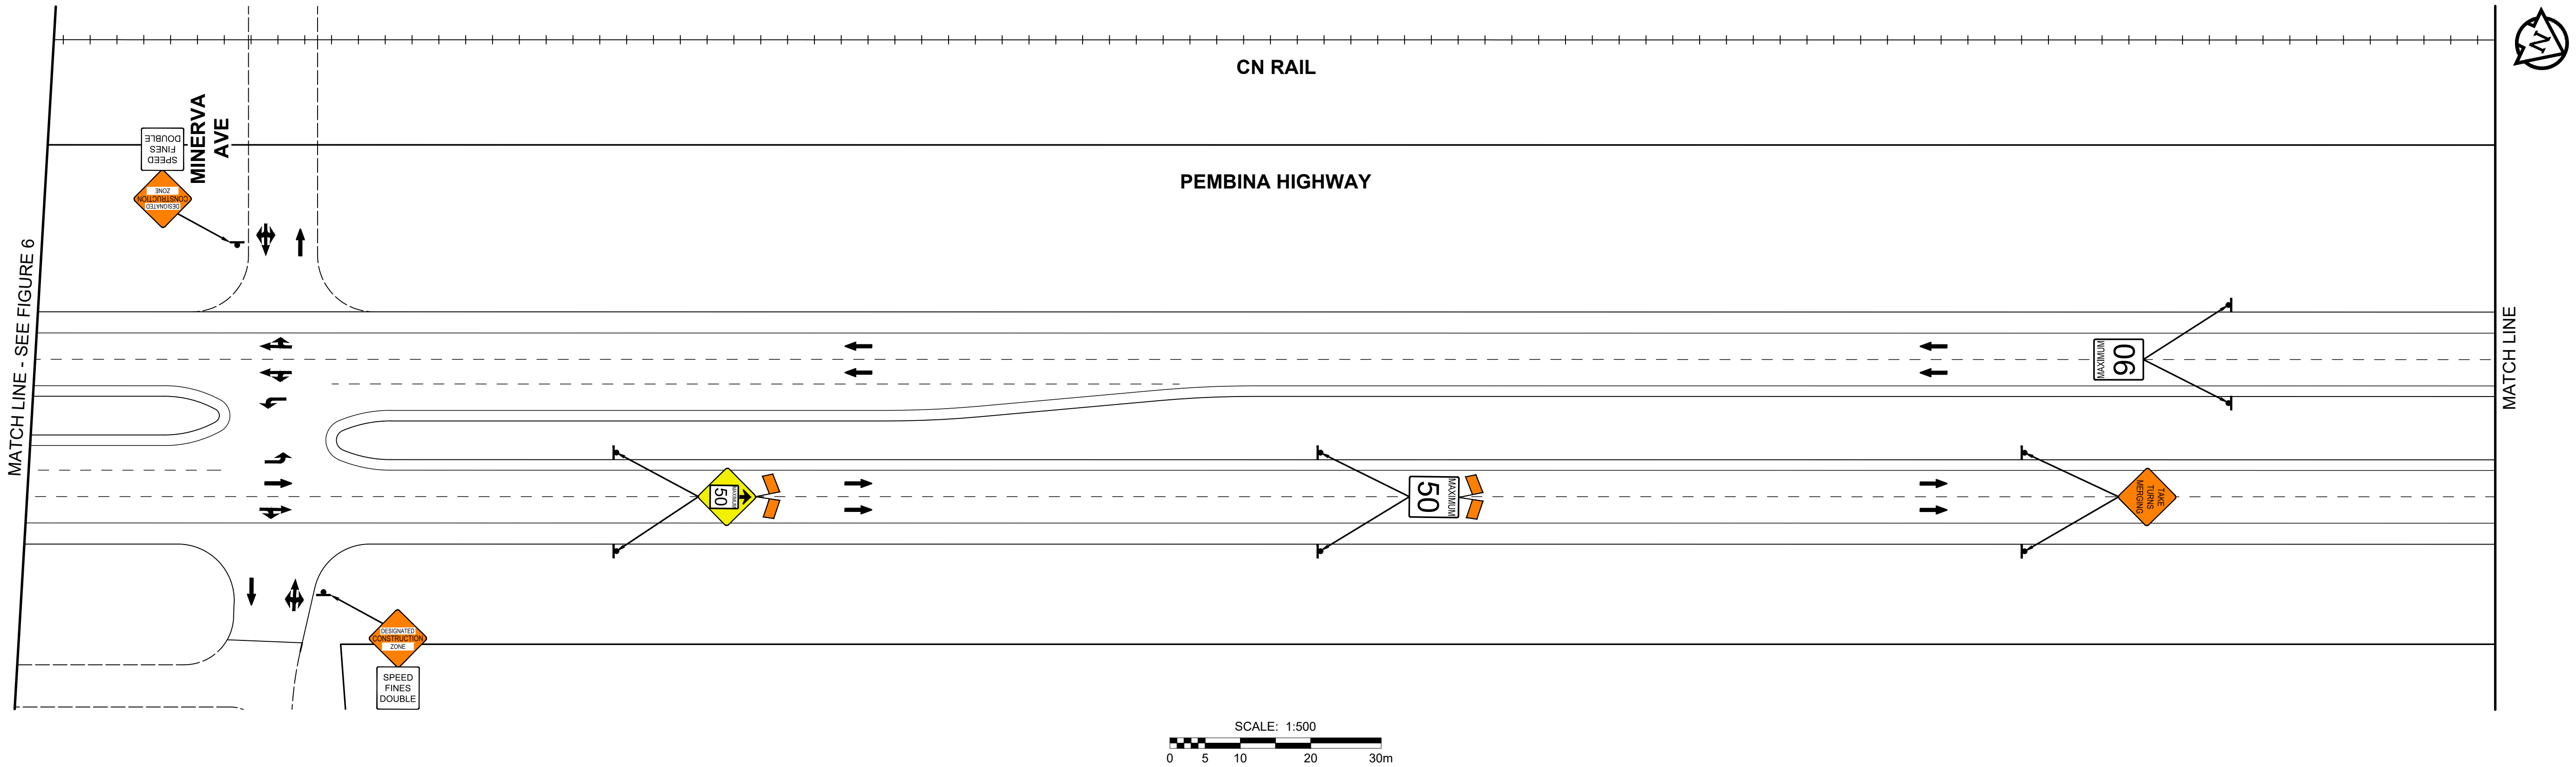

ISSUED FOR TENDER

STAGE 2 (2 OF 5)
FIGURE 7

THE CITY OF WINNIPEG
2025 REGIONAL STREET RENEWALS
SOUTHBOUND PEMBINA HIGHWAY RECONSTRUCTION AND RESURFACING
LA SALLE RIVER TO PERREAULT AVENUE
TRAFFIC SIGNAGE & STAGING

VERSION 1.0