
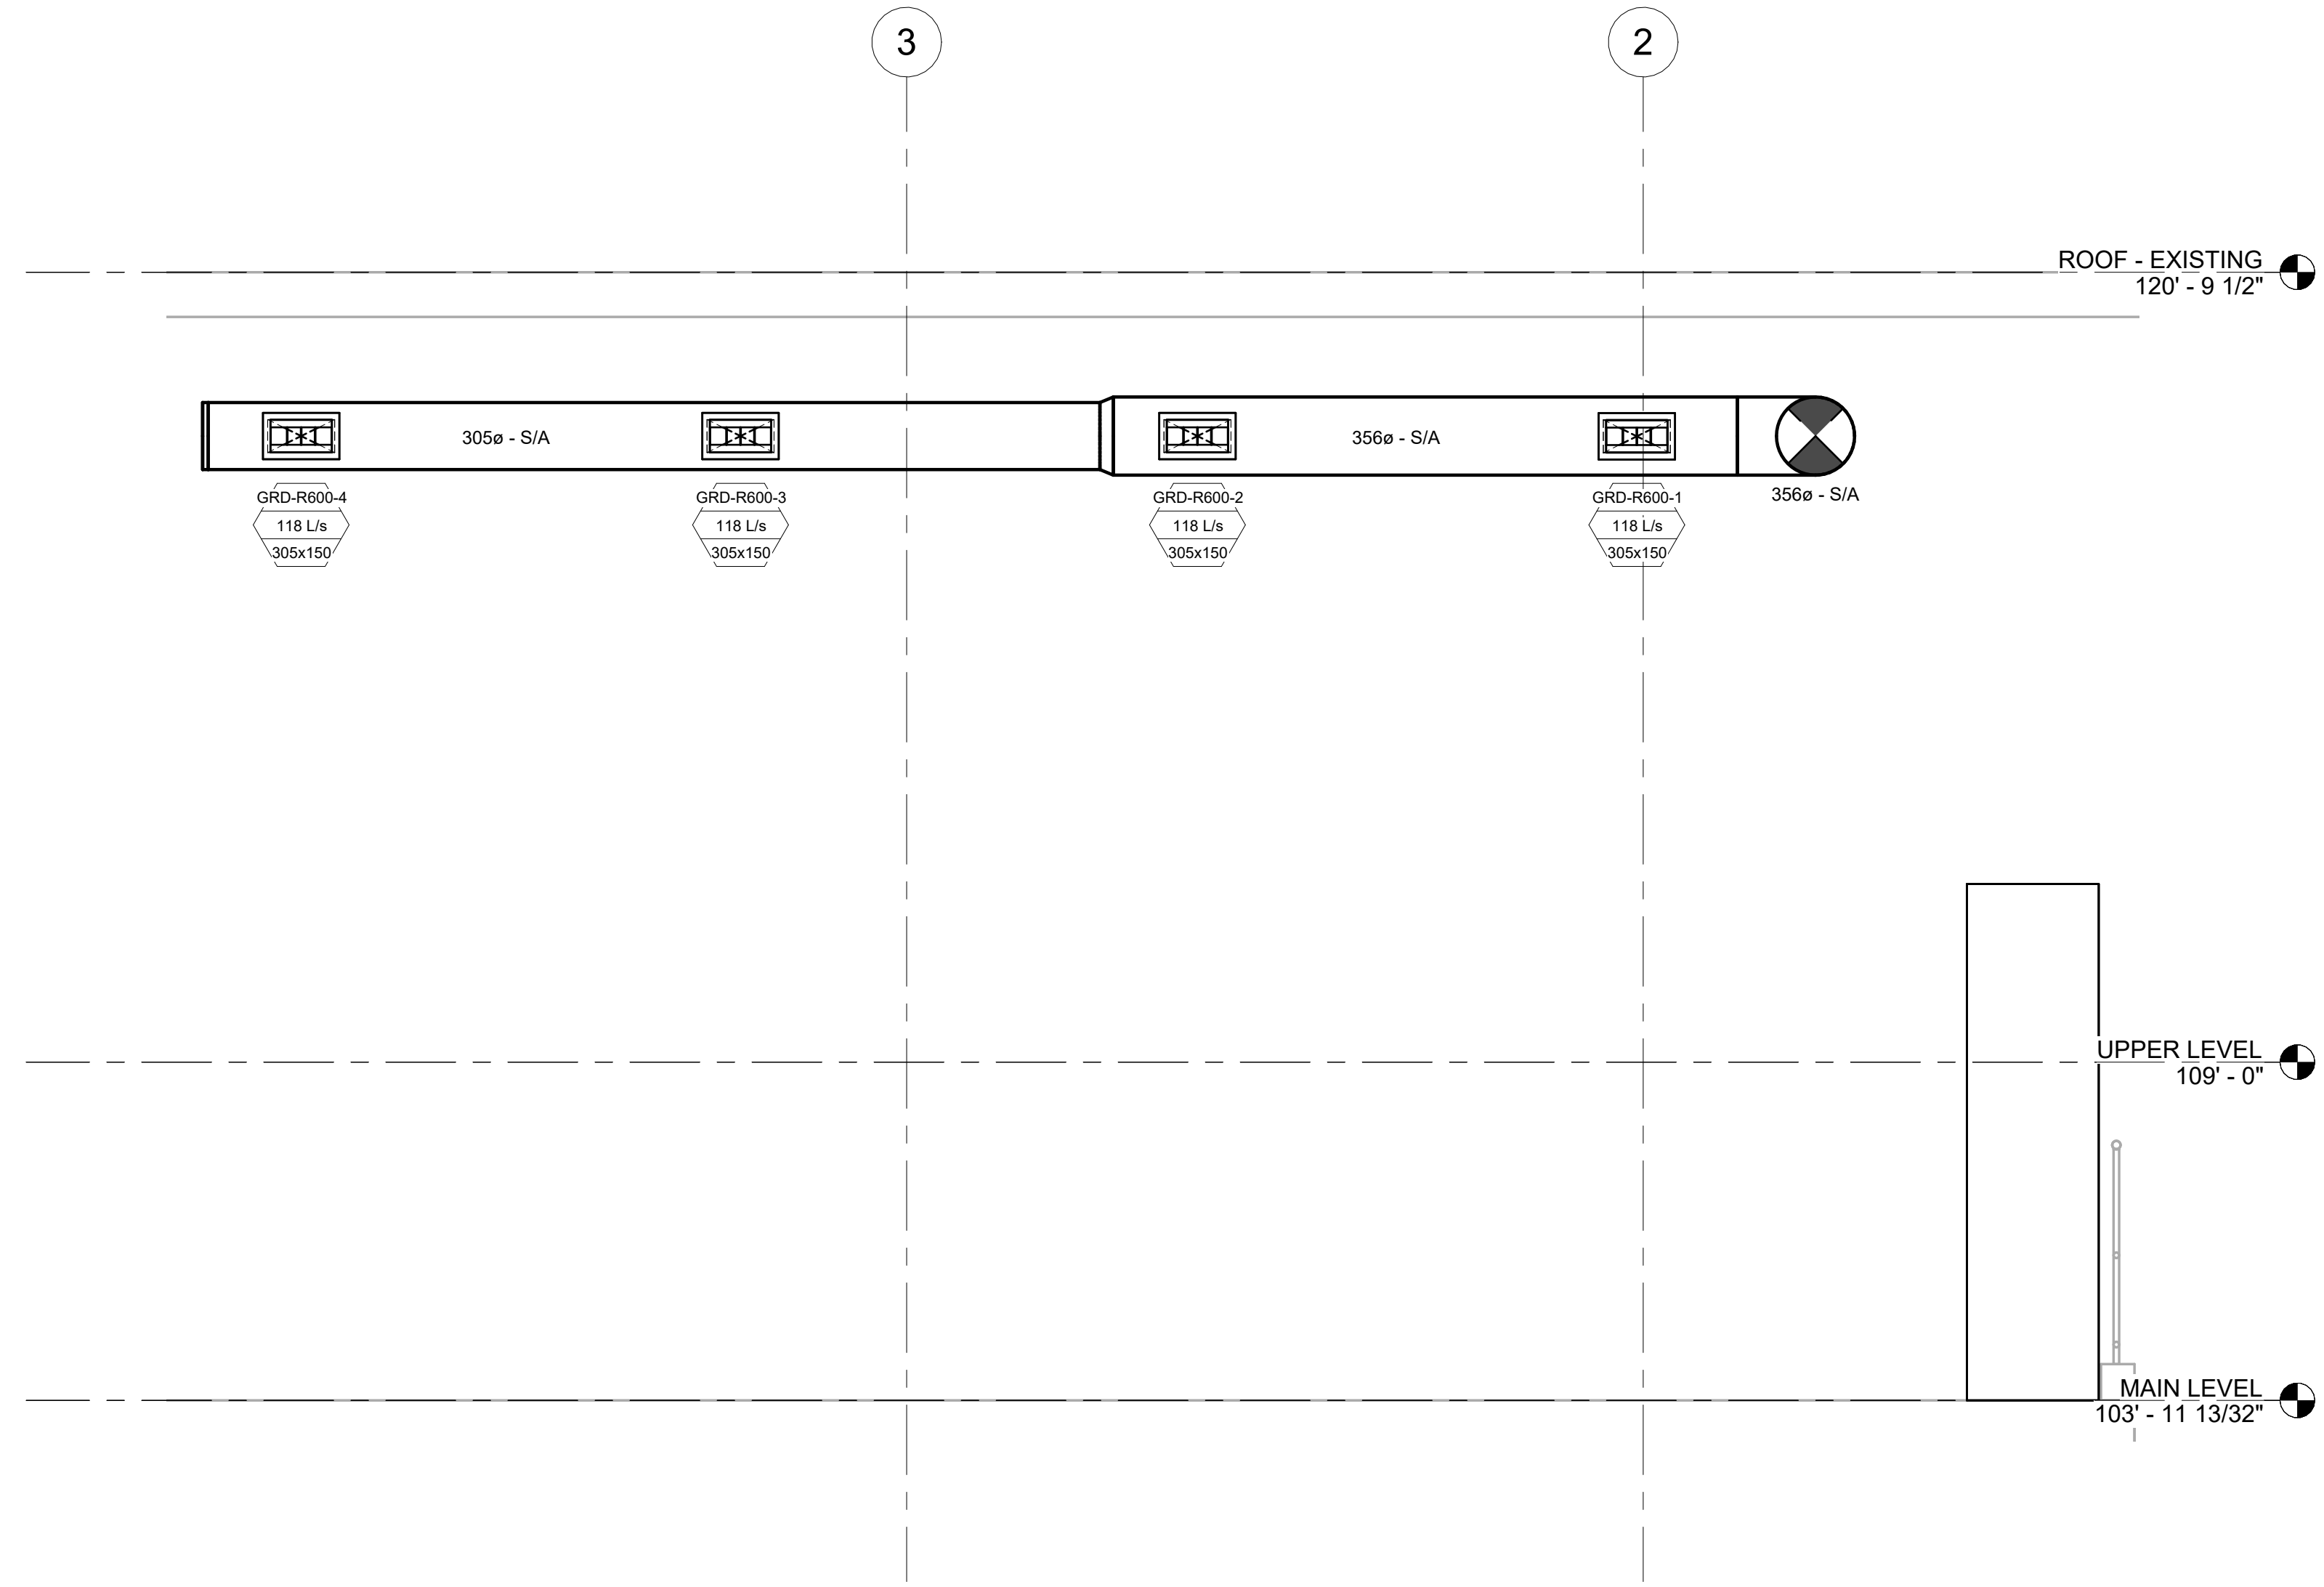


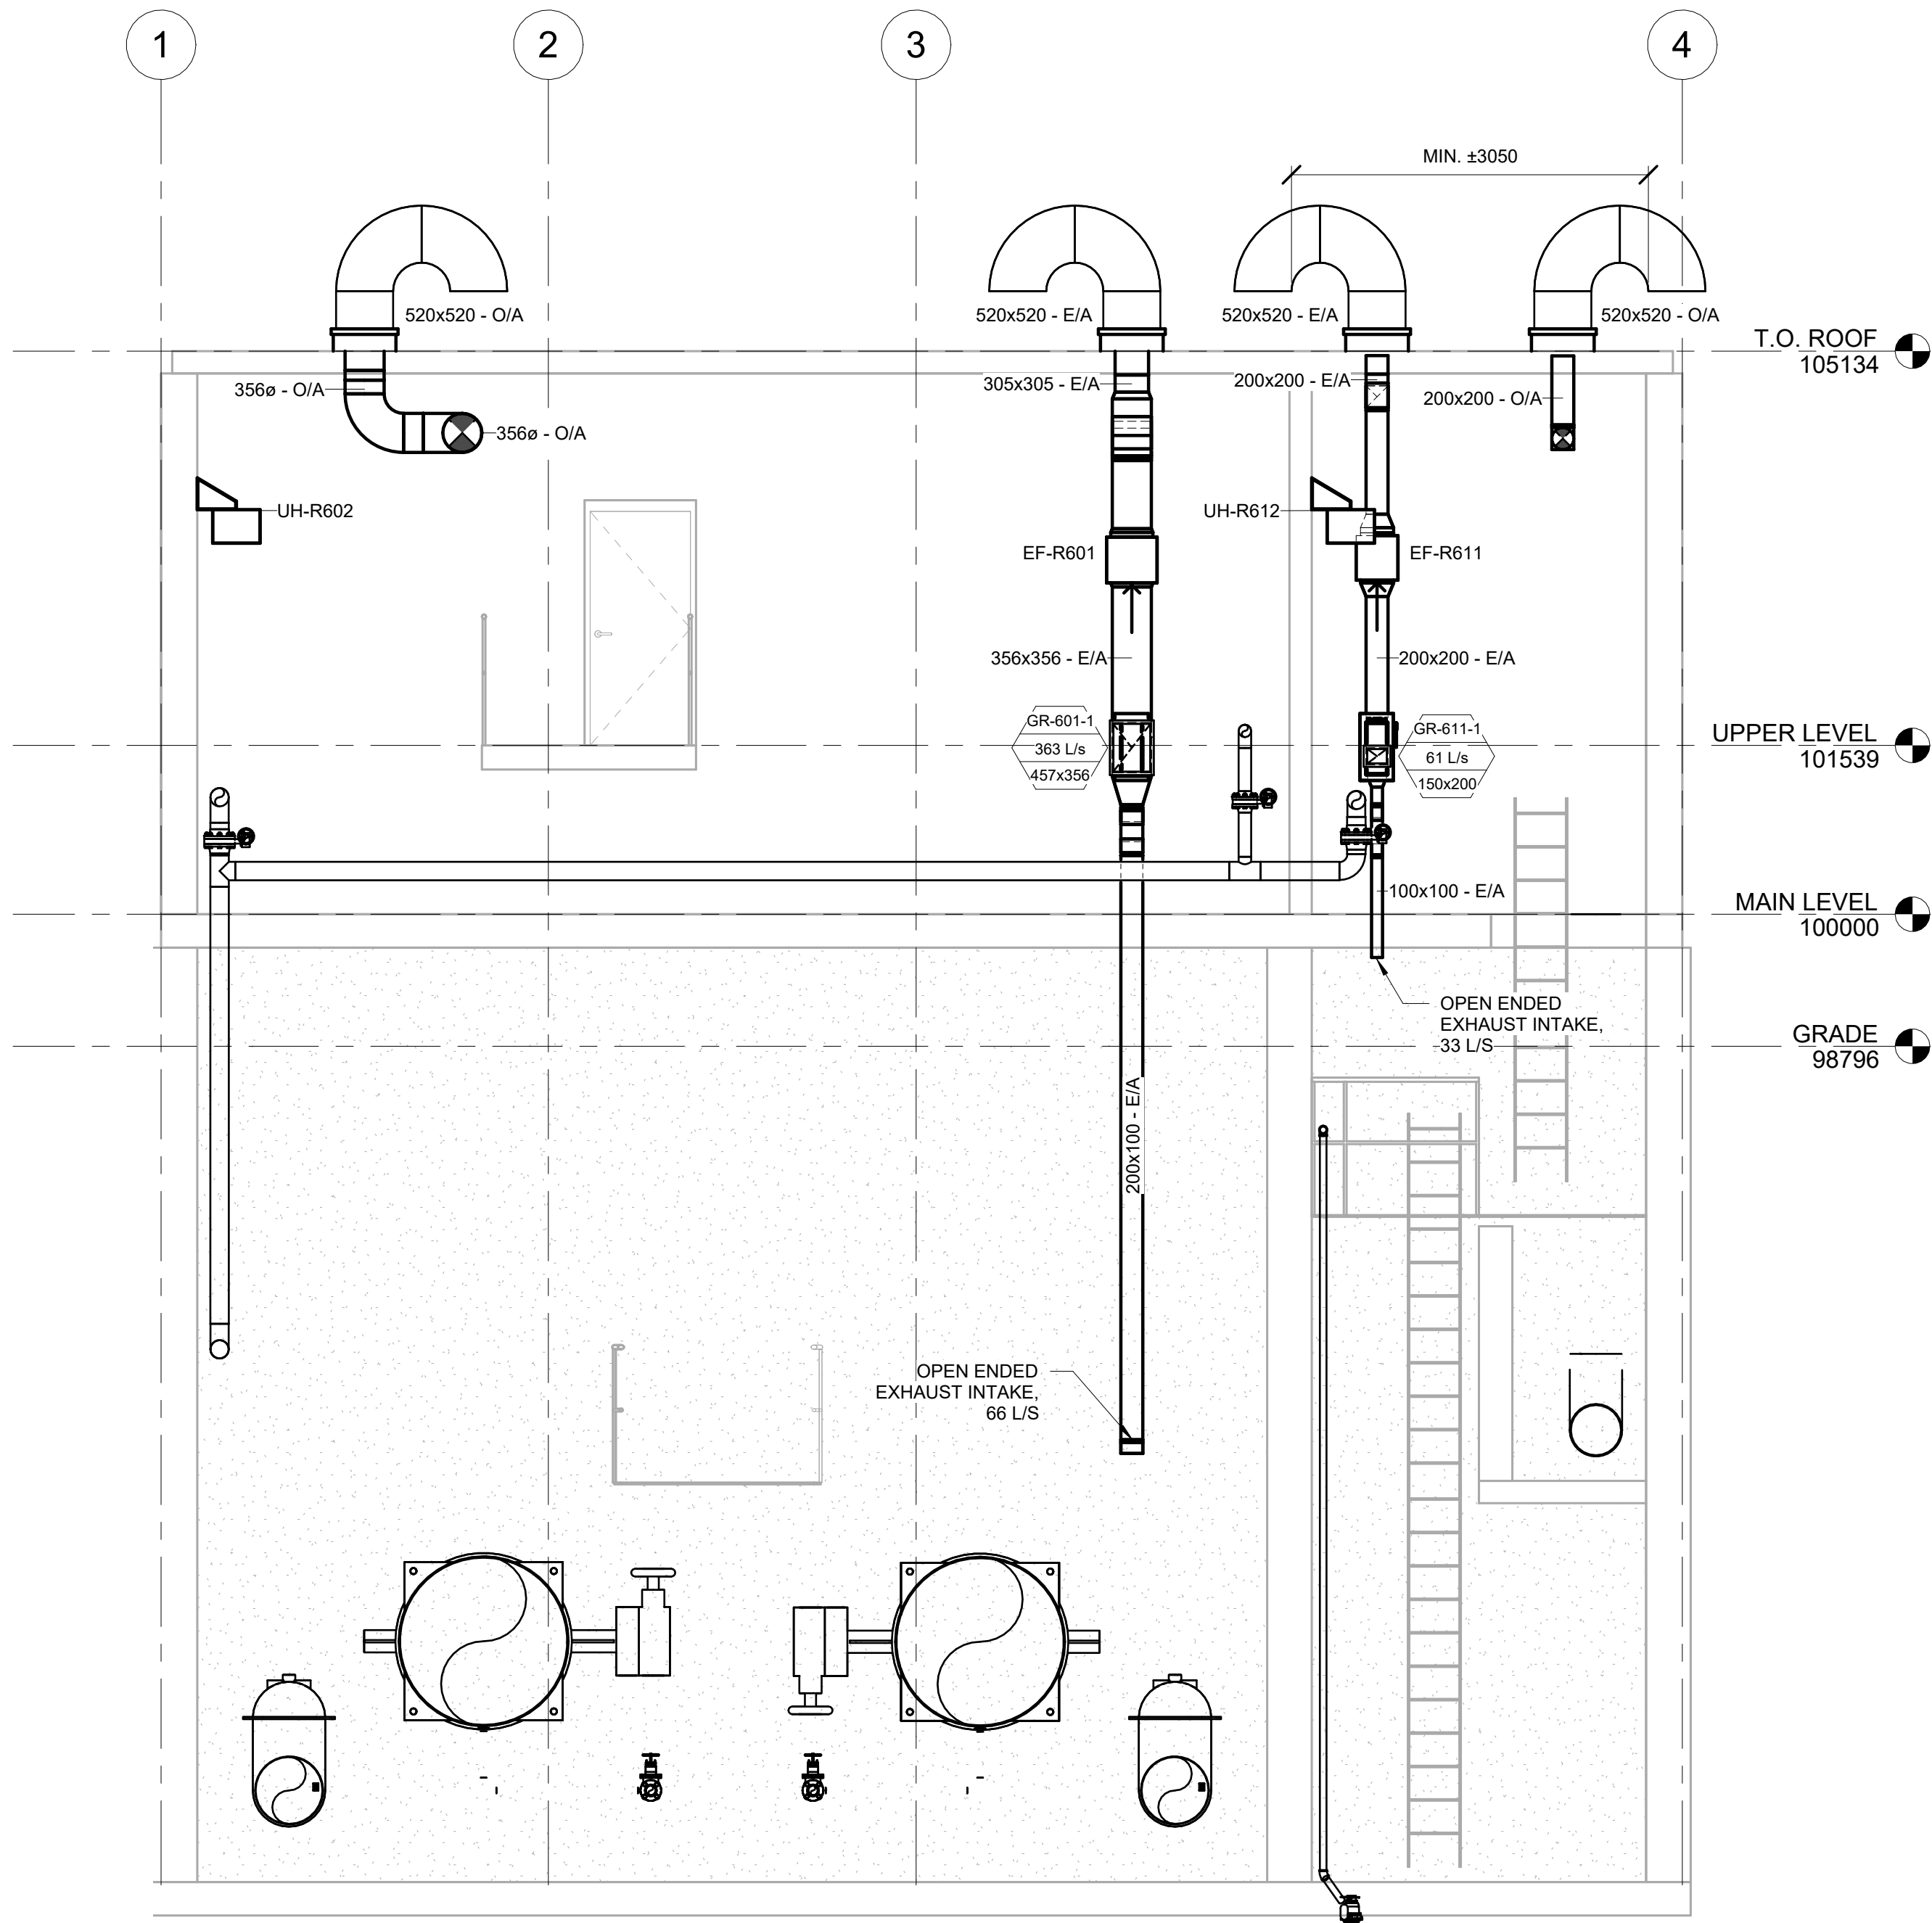

1 NEW CONDITIONS - SECTION 1
SCALE: 1 : 50 594mmx841mm SHEET

2 NEW CONDITIONS - SECTION 2
SCALE: 1 : 25 594mmx841mm SHEET

 ENGINEERS GEOSCIENTISTS MANITOBA Certificate of Authorization Alliance Engineering Services Inc. No. 2906					 ENGINEERING SERVICES INC.		ENGINEER'S SEAL	 THE CITY OF WINNIPEG WATER AND WASTE DEPARTMENT ENGINEERING SERVICES DIVISION	
	DESIGNED BY A.M.		CHECKED BY B.M.		CONSULTANT DRAWING NUMBER M2.2				
	DRAWN BY A.M.		APPROVED BY J.C.						
	SCALE: HORIZONTAL AS NOTED		RELEASED FOR CONSTRUCTION: 2025/07/02						
	VERTICAL		DATE YYYY/MM/DD						
0 ISSUED FOR CONSTRUCTION		25-07-02	B.M.	DATE	DATE	BID OPP: 462-2025 CONTRACT NUMBER: #		FILE PATH: FILE NAME:	
NO.		REVISIONS	DATE (YYYY/MM/DD)	BY	DATE				